

DATE & STAMP OF APPROVAL

TOWER-4

31/07/21 19/07/21 19/07/21

APPROVED SUBJECT CONDITION

APPROVED UNDER COMMENCEMENT

CERTIFICATE NO. CA/1234/2023

POONA MUNICIPAL CORPORATION



APPROVED

BUILDING CONTROL DEPARTMENT

Building Inspector

Deputy Engineer P.M.C.

(B.F.D.P. Zone No-1) P.M.C.

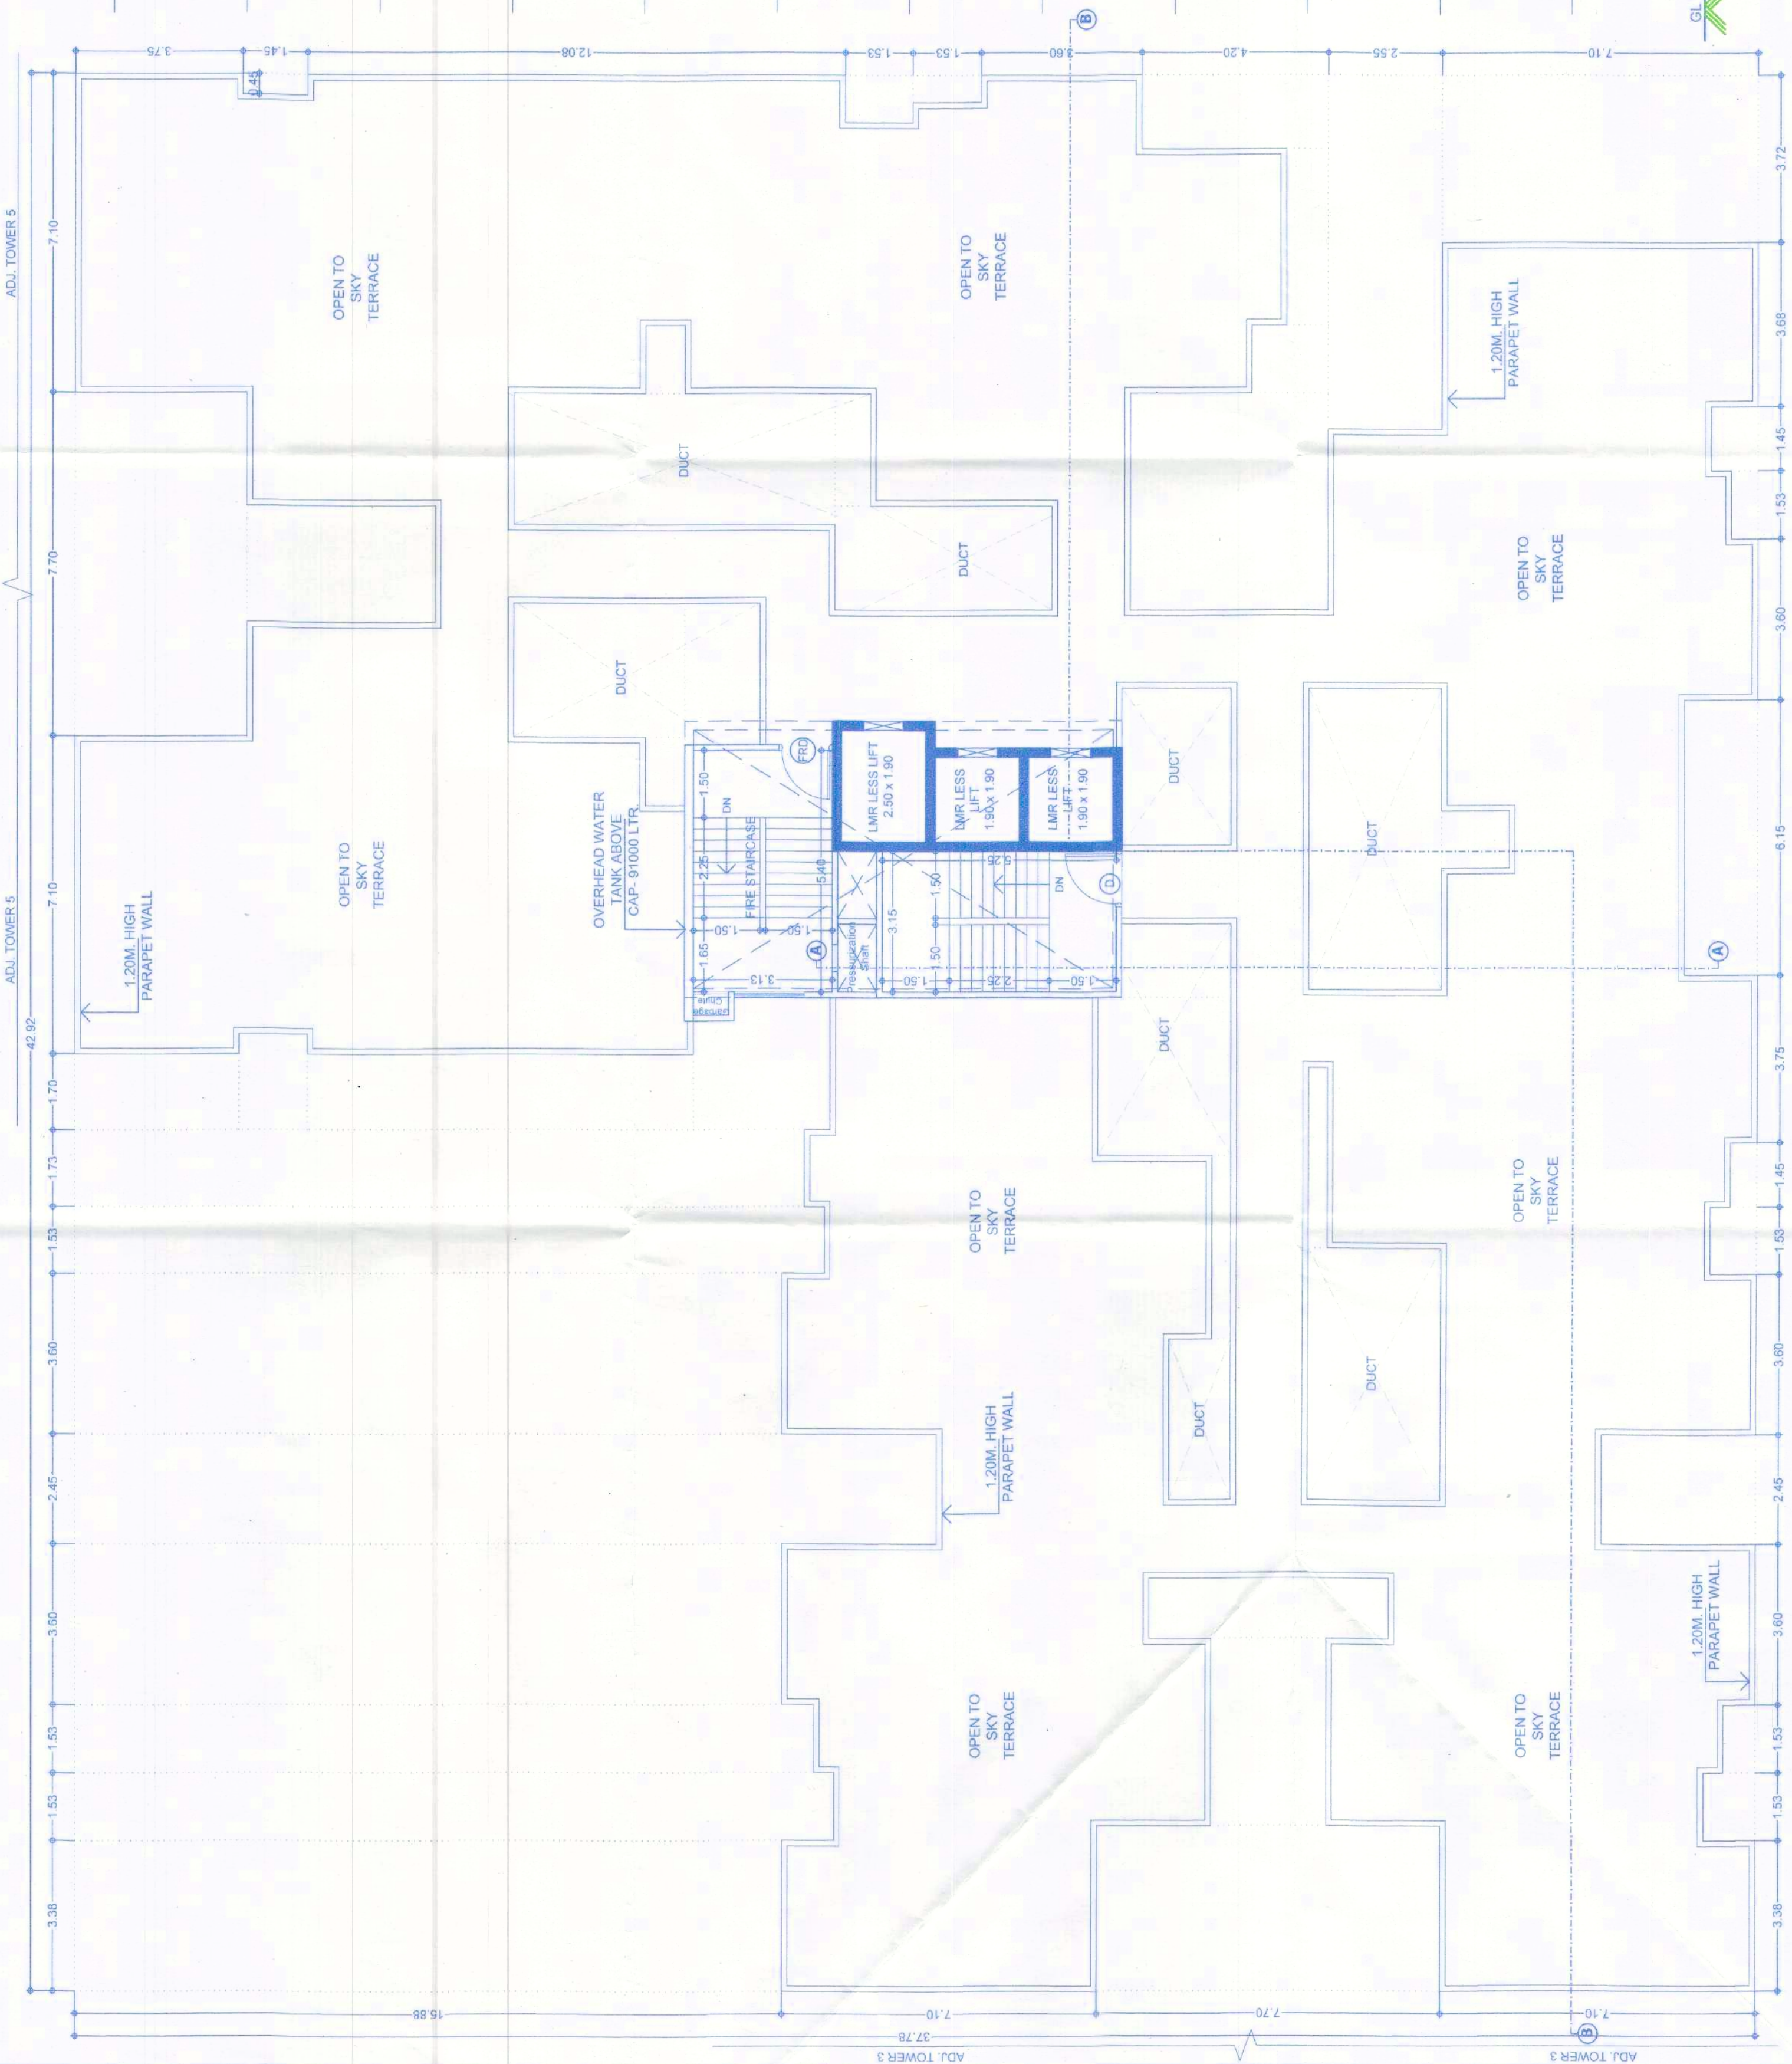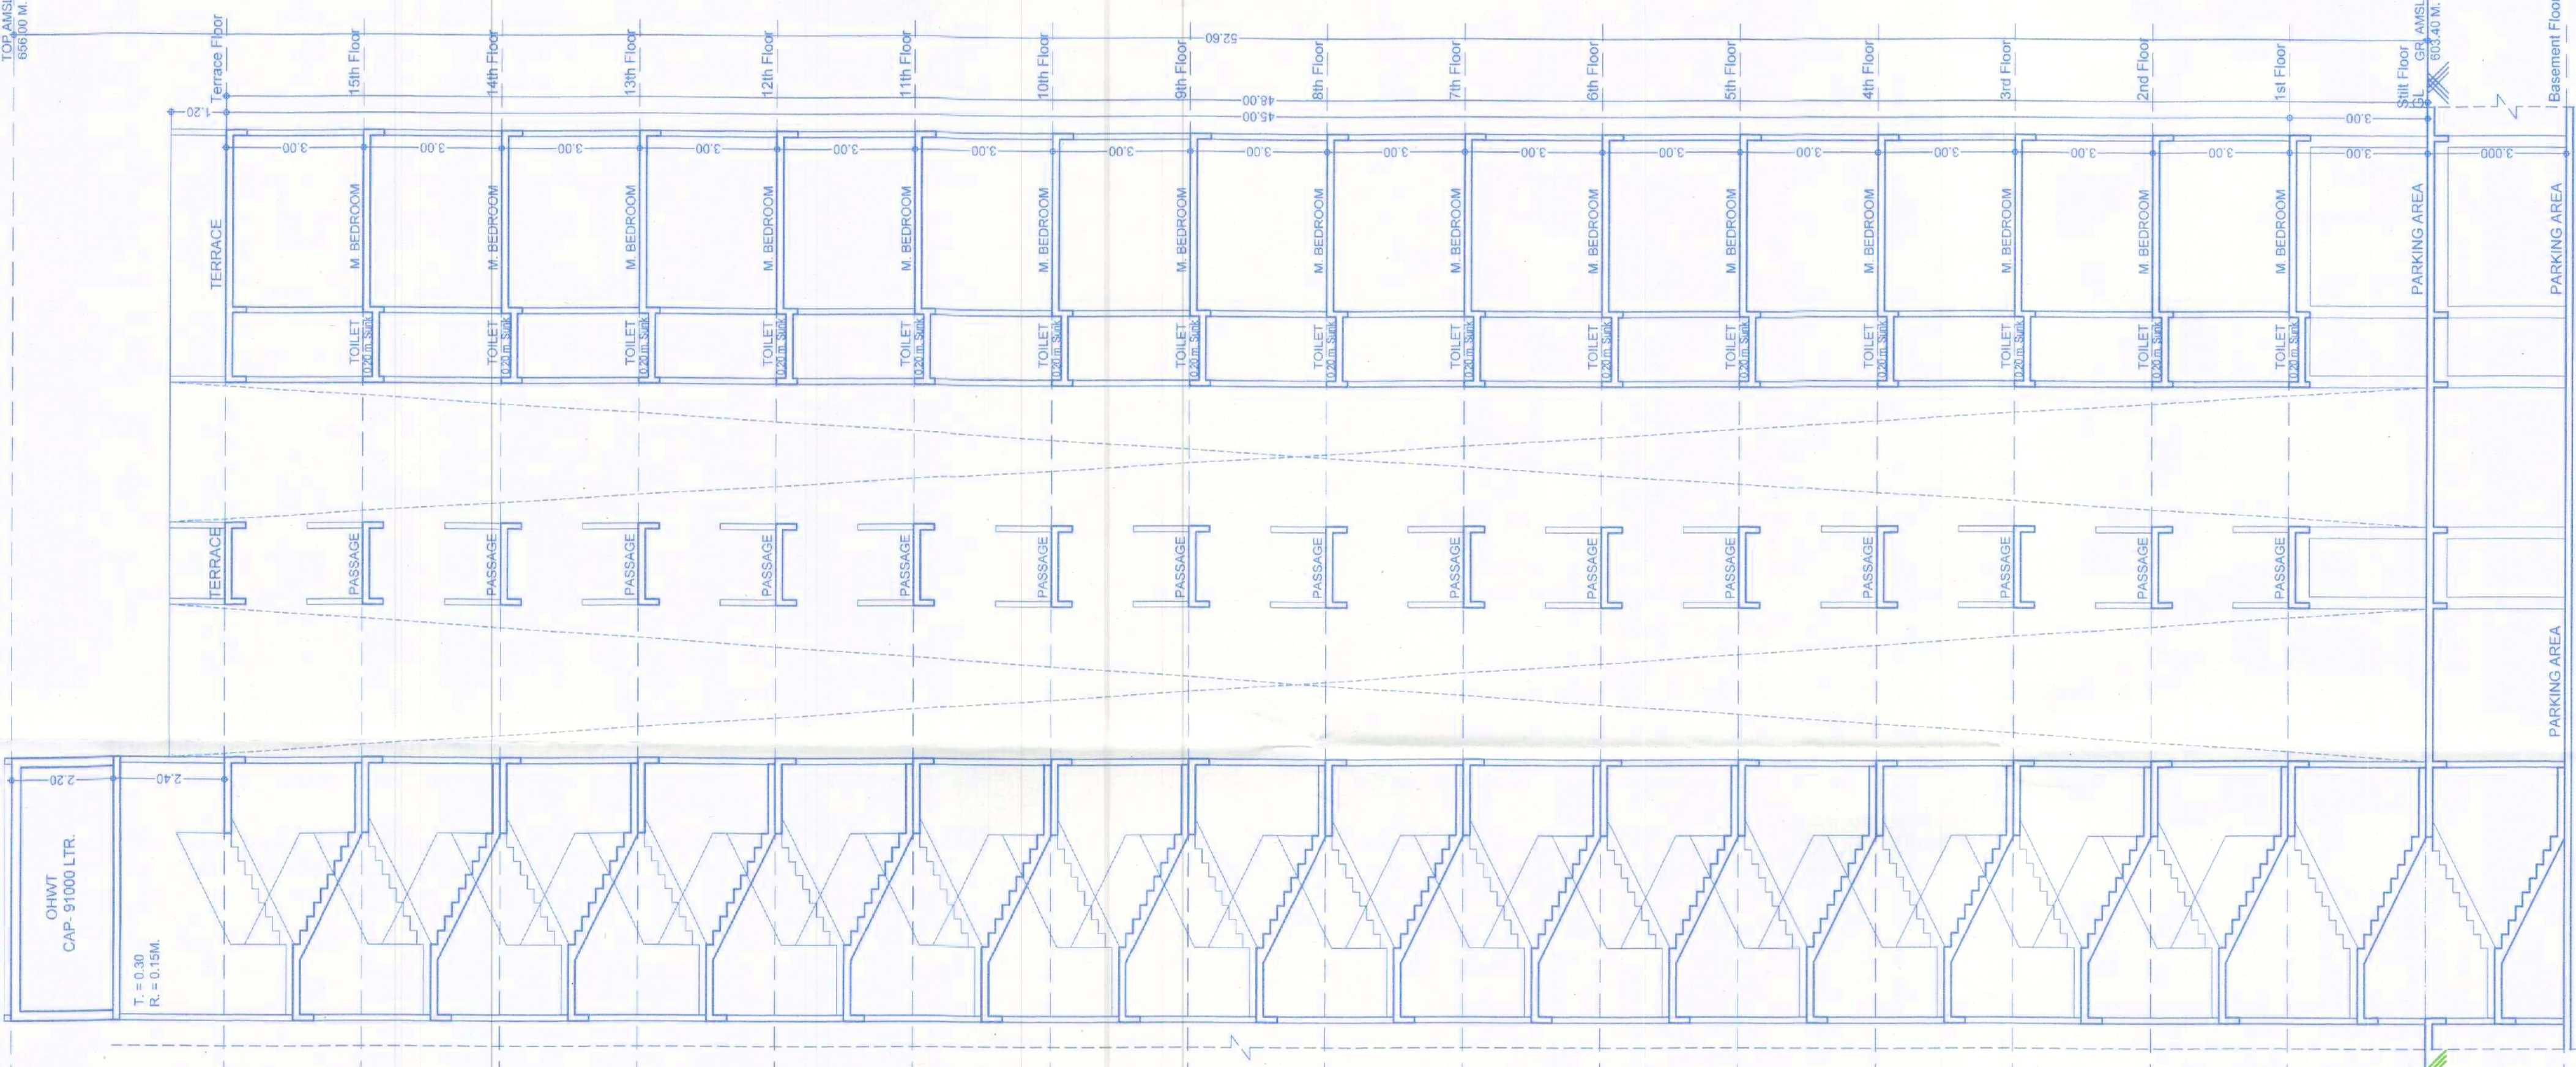

F JOB TITLE / SITE ADDRESS

PROPOSED GROUP HOUSING SCHEME ON S. NO. 5/18 & 5/19

VILLAGE - DHANORI, TAL - HAVELI, DISTRICT - PUNE.

G OWNER NAME AND SIGNATURE

Mr. Ravi Shrinivas Kadam

Signature

Through Mr. Vinod K. Goyal

H ARCHITECT

Mr. Ravi Shrinivas Kadam

Signature

Through Mr. Vinod K. Goyal

Scale

1:100

at

A1-Paper Size

30/10/2023

30/10/2023

2052

219

FOR P.M.C. SUBMISSION