


DATE & STAMP OF APPROVAL

09/33

TOWER-1

कुल निवासी कि 15324
APPROVED SUBJECT CONDITION
APPROVED UNDER COMMENCEMENT
CERTIFICATE NO. C/3247/22
Building Inspector Deputy Engineer P.M.C.
(B.P.D.P. Zone No-1) P.M.C.

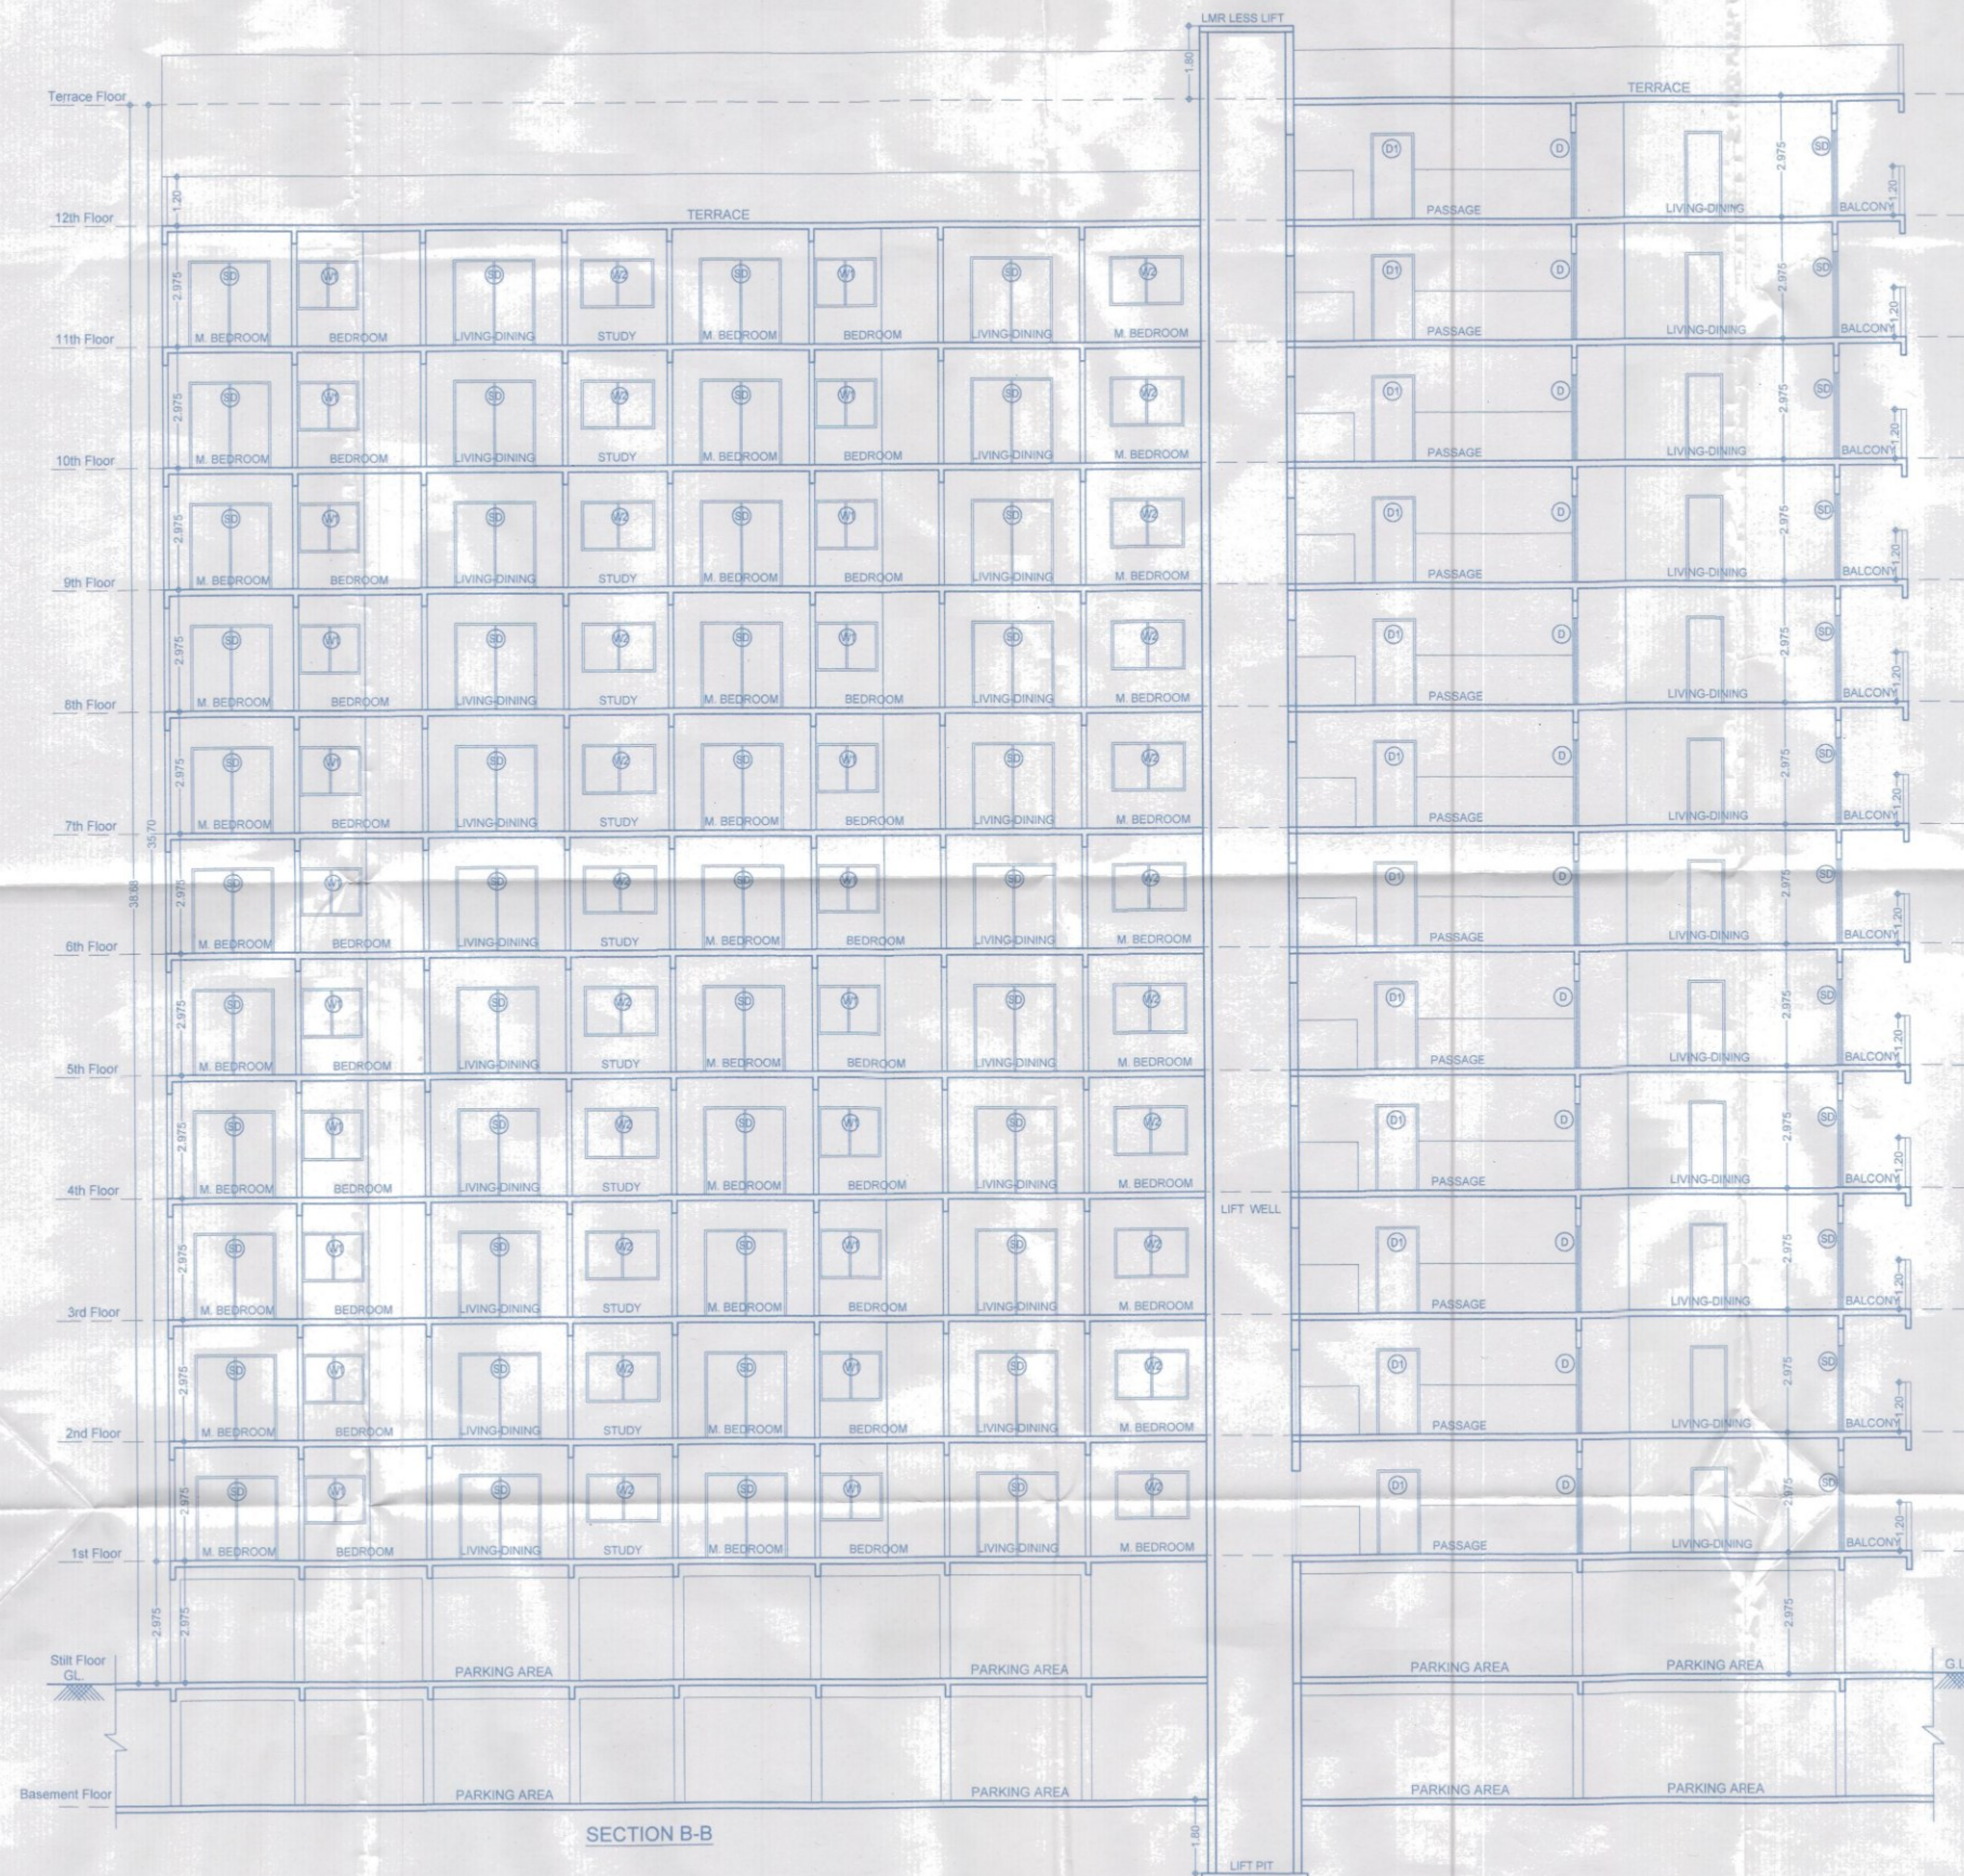

F JOB TITLE / SITE ADDRESS

PROPOSED GROUP HOUSING SCHEME ON S. NO. 5/18 & 5/19
VILLAGE - DHANORI, TAL. - HAVELI, DISTRICT - PUNE.

G OWNER NAME AND SIGNATURE

Owner's Name
Mr. Rahul Shivajirao Kadam
Through POA Holder M/S Rising Associates
Through Mr. Vineet K. Goyal

Owner's Sign

H ARCHITECT

Architect's Name
Vishwas Kulkarni - CA/1984/4665
Hrshikesh Kulkarni - CA/2002/29235

Architect's Sign

VK:a
architecture

5th Floor, Nivigen Avenue, Sr. No. 103(p),
C.T.S. No. 2950, S.B. Road, Near ICC Trade
Tower, Banarwad, Pune-411016

P +91 20 6626 8888

E. mail@vkarch.com
W. www.vkarch.comDrawing Title
Section B-BClient's Name
Prashant H.Job No.
2052Drawing No.
233Date
01/02/2024

FOR P.M.C. SUBMISSION

