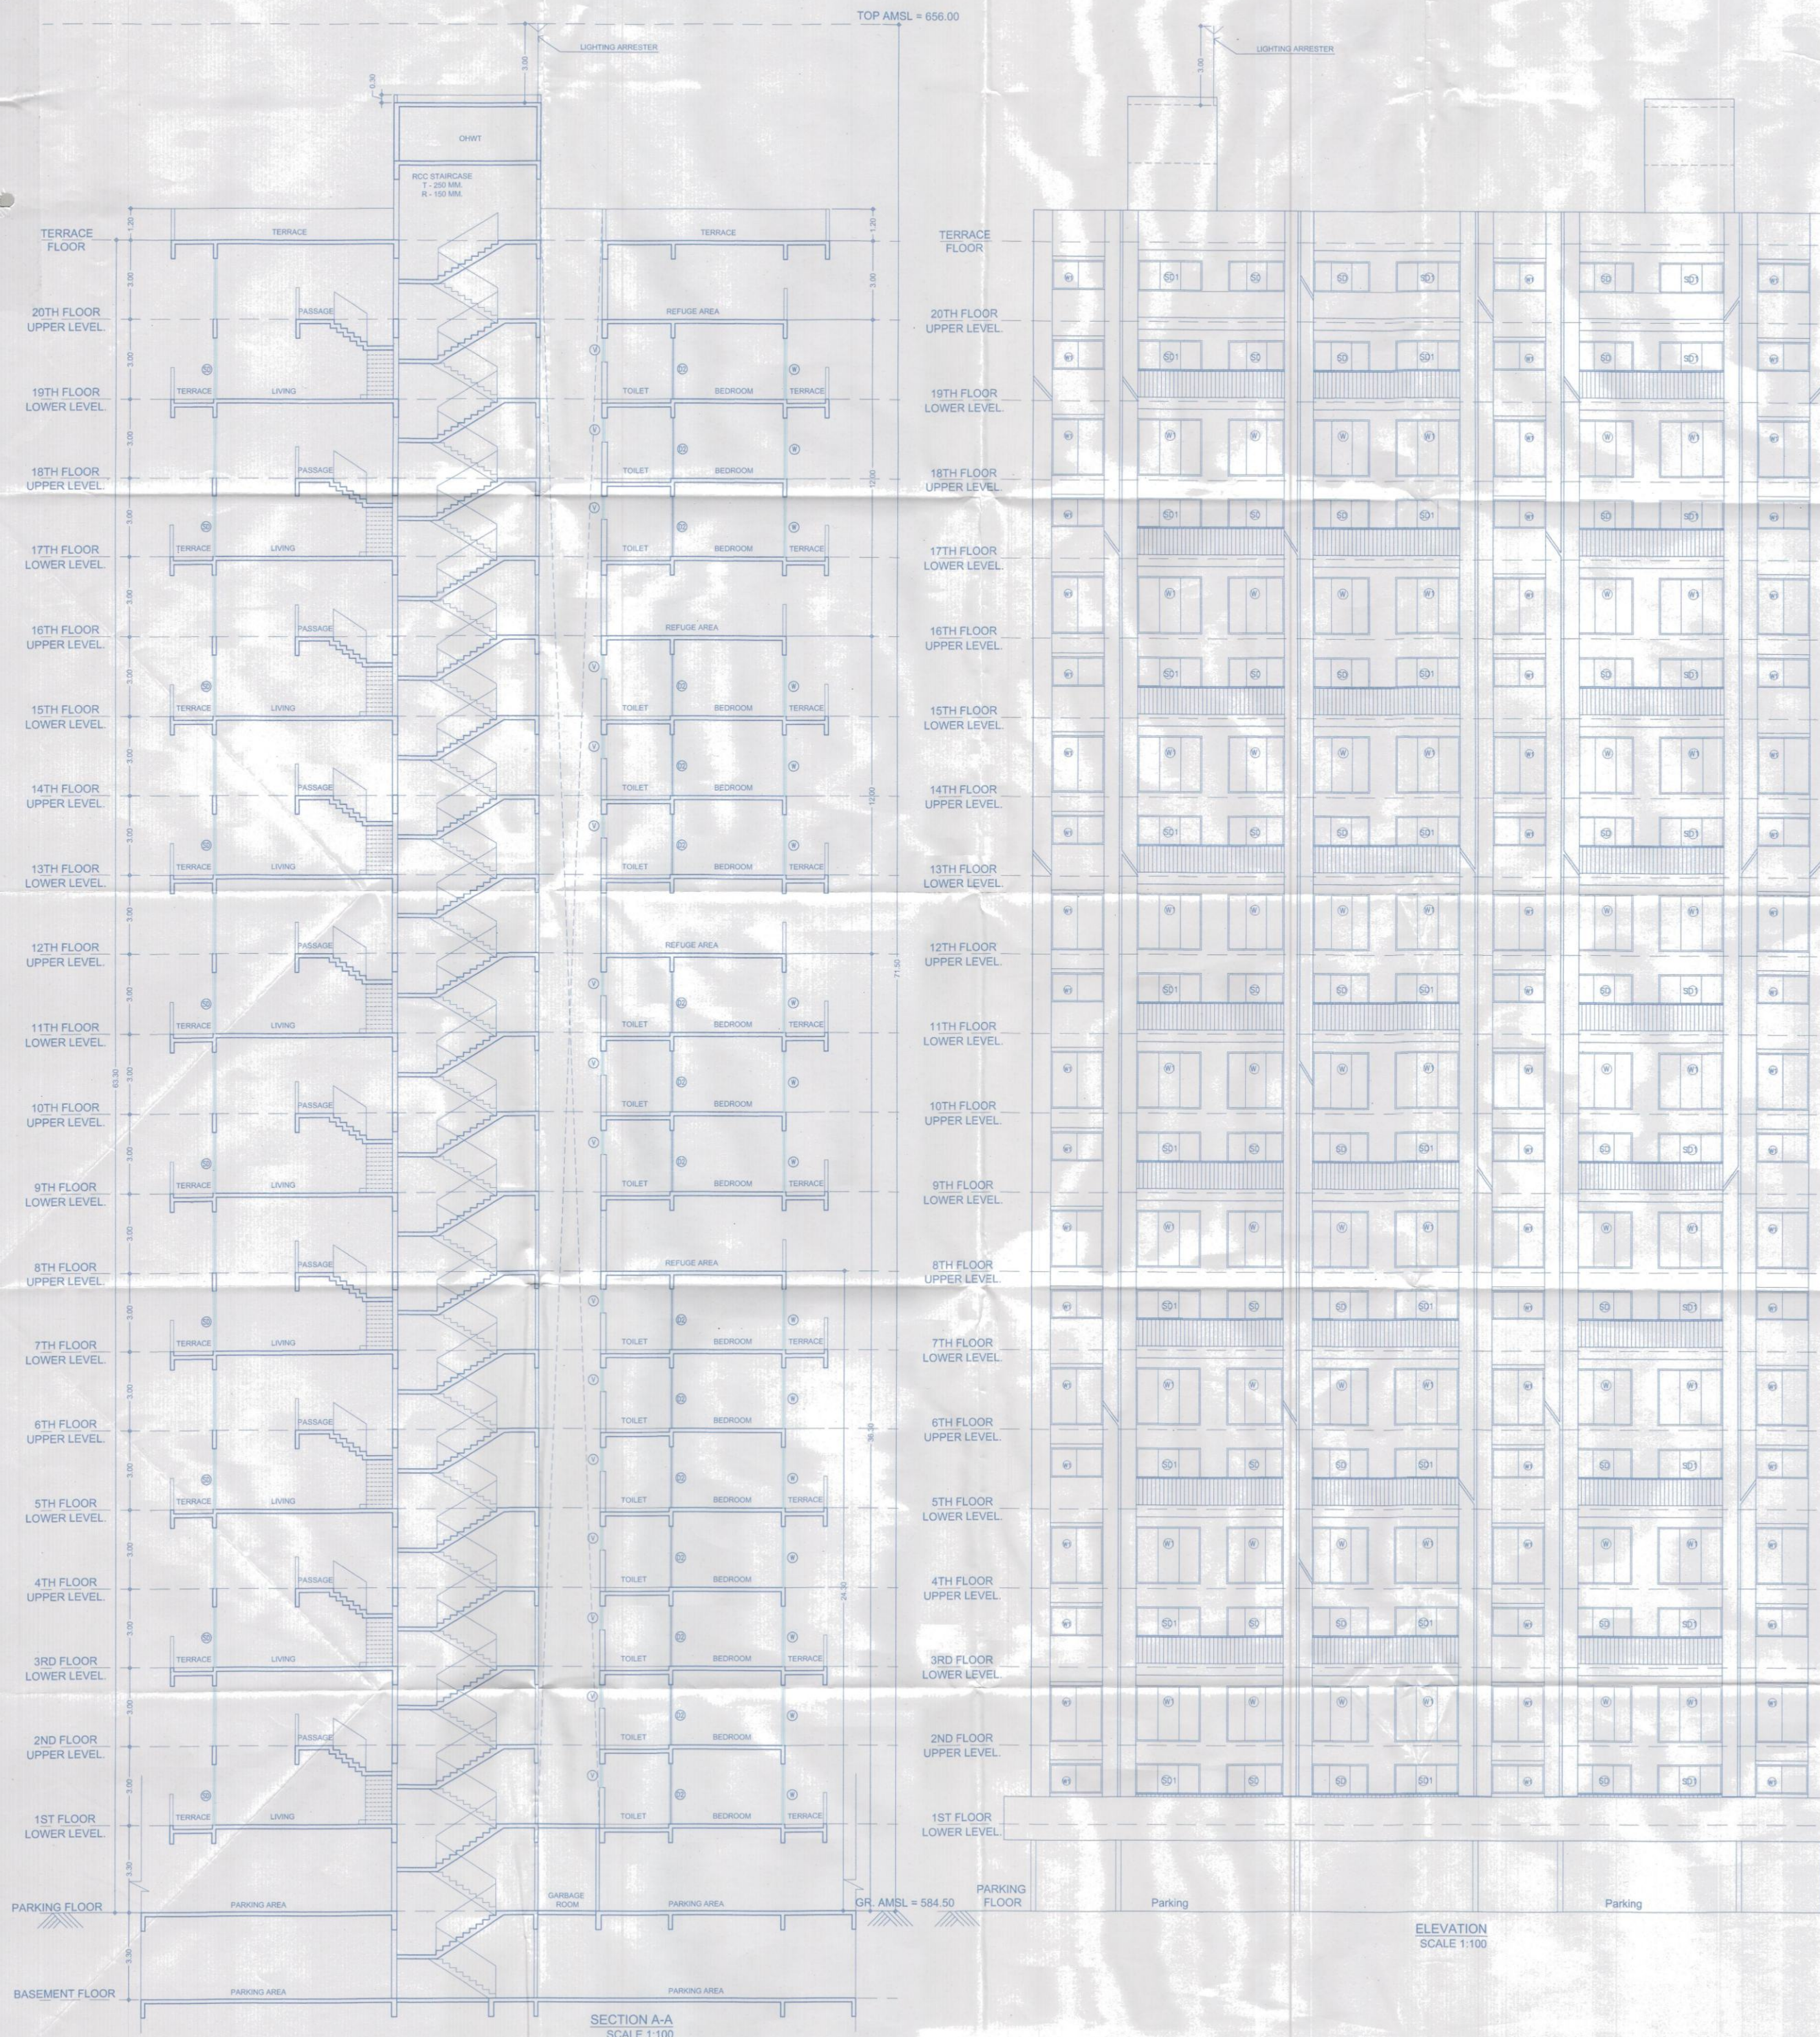


Sanctioned No. B/P/1/Punawale/36/hor4  
Subject: conditions mentioned in the  
Office Order No. 8/4/hor4  
even dated 8/4/hor4  
Pimpri  
Date: 8/4/2004

*[Signature]*  
Executive Engineer  
Building Permission and Unauthorised Building  
Construction Control Department  
Pune Municipal Corporation  
Pune-411 012

*[Stamp: Pune Municipal Corporation, Building Permission and Unauthorised Building Construction Control Department, ESTD 17/10/62, P. Pune-411 012]*  
City Engineer  
Building Permission Dept.  
PCMC, Pune-18

[illegible]

|   |                                                                                            |
|---|--------------------------------------------------------------------------------------------|
| F | JOB TITLE / SITE ADDRESS                                                                   |
|   | REVISED RESIDENTIAL PROJECT AT S. NO. 31, 32(P), PLOT NO. 1, PUNAWALE, TAL - MULSHI, PUNE. |

|   |                          |
|---|--------------------------|
| G | OWNER NAME AND SIGNATURE |
|---|--------------------------|

H ARCHITECT NORTH N

|   |                                                 |                                |                                                             |
|---|-------------------------------------------------|--------------------------------|-------------------------------------------------------------|
|  <b>VK:a</b><br>architecture        | Drawing Title<br><b>Section &amp; Elevation</b> |                                | Scale<br><b>1:100</b><br>at 900x900<br><b>A1-Paper Size</b> |
|   | Drawn by<br><b>Akshay P.</b>                    | Checked by<br><b>Anurag M.</b> | Date<br><b>20/03/2024</b>                                   |
| 5th Floor, Neelganga Avenue, Sr.No. 103/p1,<br>C.T.S No.2552-2-8 Road, Near KC Trade<br>Tower, Bahadurgate, Pune-411016. |                                                 |                                | Revision<br>_____                                           |
| P +91 20 6626 8888<br><br>E mail@vkarch.com<br>W www.vkarch.com                                                          | Job No<br><b>226</b>                            | Sheet No<br><b>223</b>         | Date<br><b>20/03/2024</b>                                   |
| FOR P.C.M.C. SUBMISSION                                                                                                  |                                                 |                                |                                                             |