


Sanctioned No. B.P./Punawale/2024
Subject to conditions mentioned in the
Office Order No. 10024
Printed
Date 25/10/2024

ESTD.
1970/82

City Municipal Corporation
Pune

City Engineer
Building Permission Dept.
Pune-18

Building Permission and Unauthorised Building
Construction Control Department
Pune-18

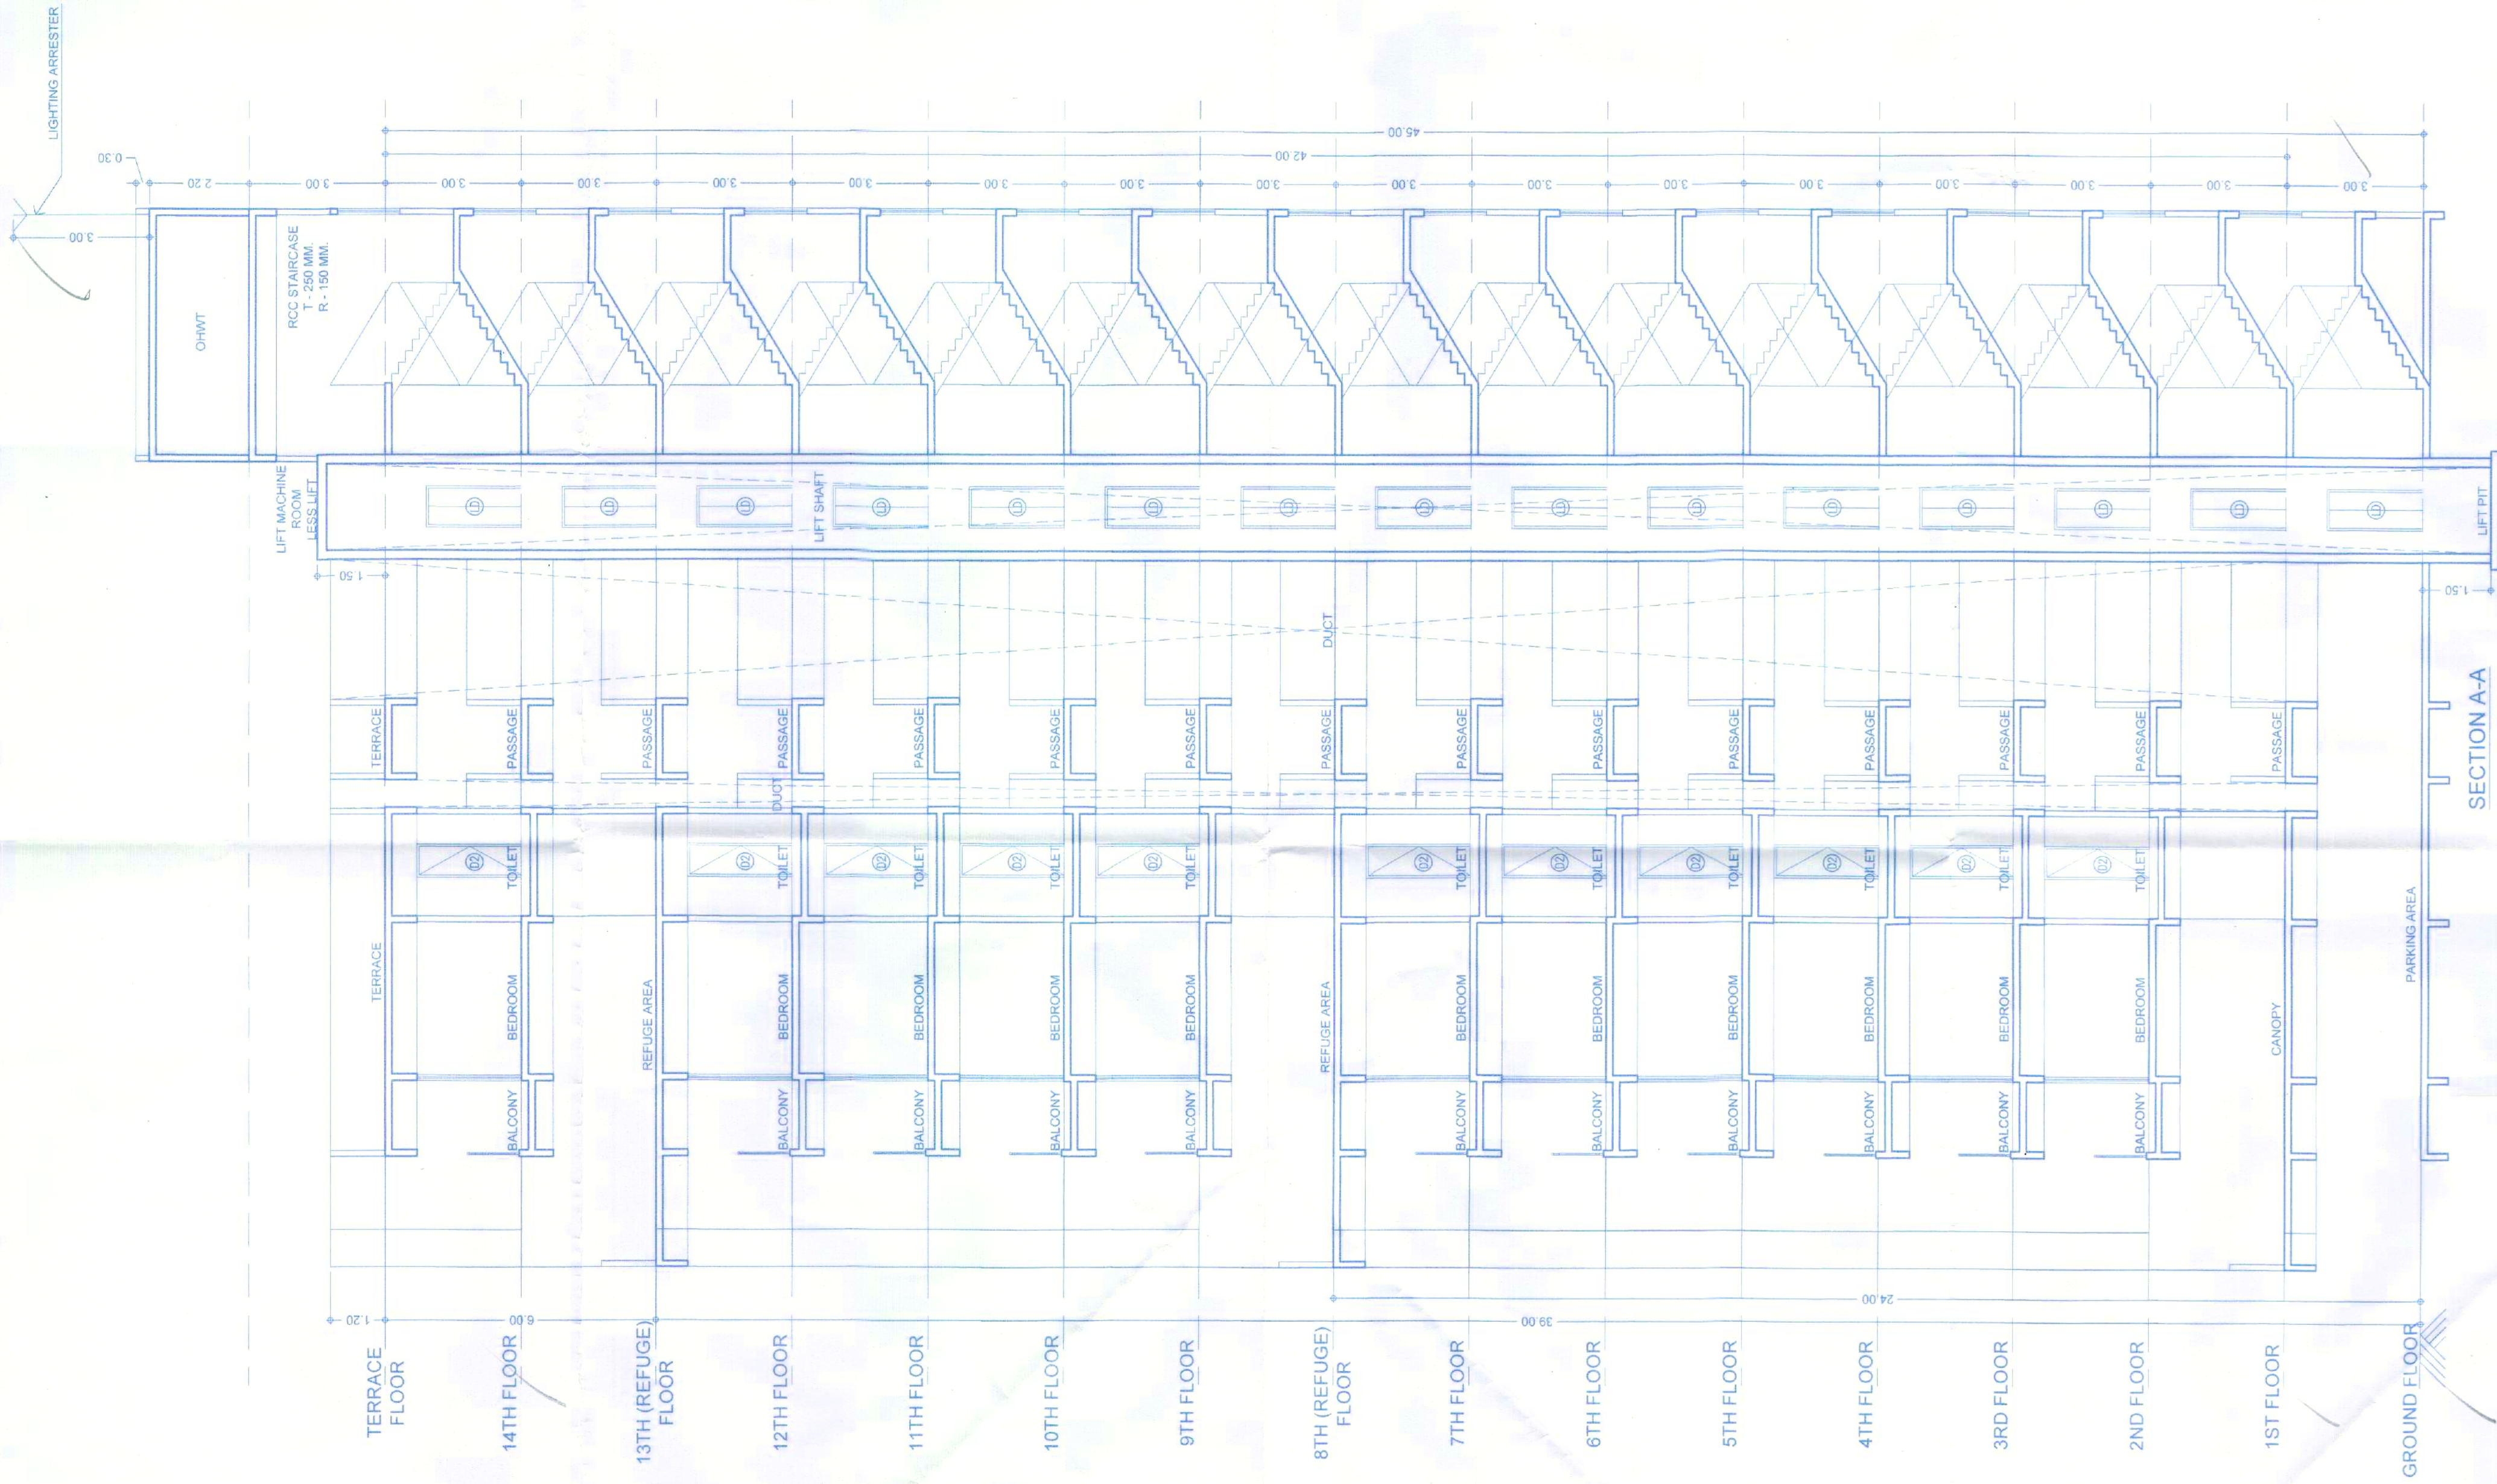

F JOB TITLE / SITE ADDRESS PROPOSED RESIDENTIAL PROJECT AT S. NO. 31, 32(P), PLOT NO. 1, PUNAWALE, TAL - MULSHI, PUNE.	
G OWNER NAME AND SIGNATURE Mr. Vinod K. Goyal	
H ARCHITECT Vishwas Kulkarni : CA/1984/8465 Hrishikesh Kulkarni : CA/2002/29235	
Scale: 1:100 at: A1-Paper Size Date: 23/01/2024 Checked by: Anurag M. Drawing no: 2260 Sheet: 227 FOR P.C.M.C. SANCTION	