

STAMP OF APPROVAL

Sanctioned No. B.P/moshi/89/2023
 Subject to conditions mentioned in the
 Office Order No.
 a/c dated 07/11/2023
 Pimpri
 Date: 07/11/2023




O. C. Signed by
 City Engineer

For City Engineer
 Building Permission Dept.
 PCMC, Pimpri, Pune-18.
 8/11/2023


LIGHTNING ARRESTER

LIGHTNING ARRESTER

OH
 WATER TANK
 CAP. 80,000 LTRS.

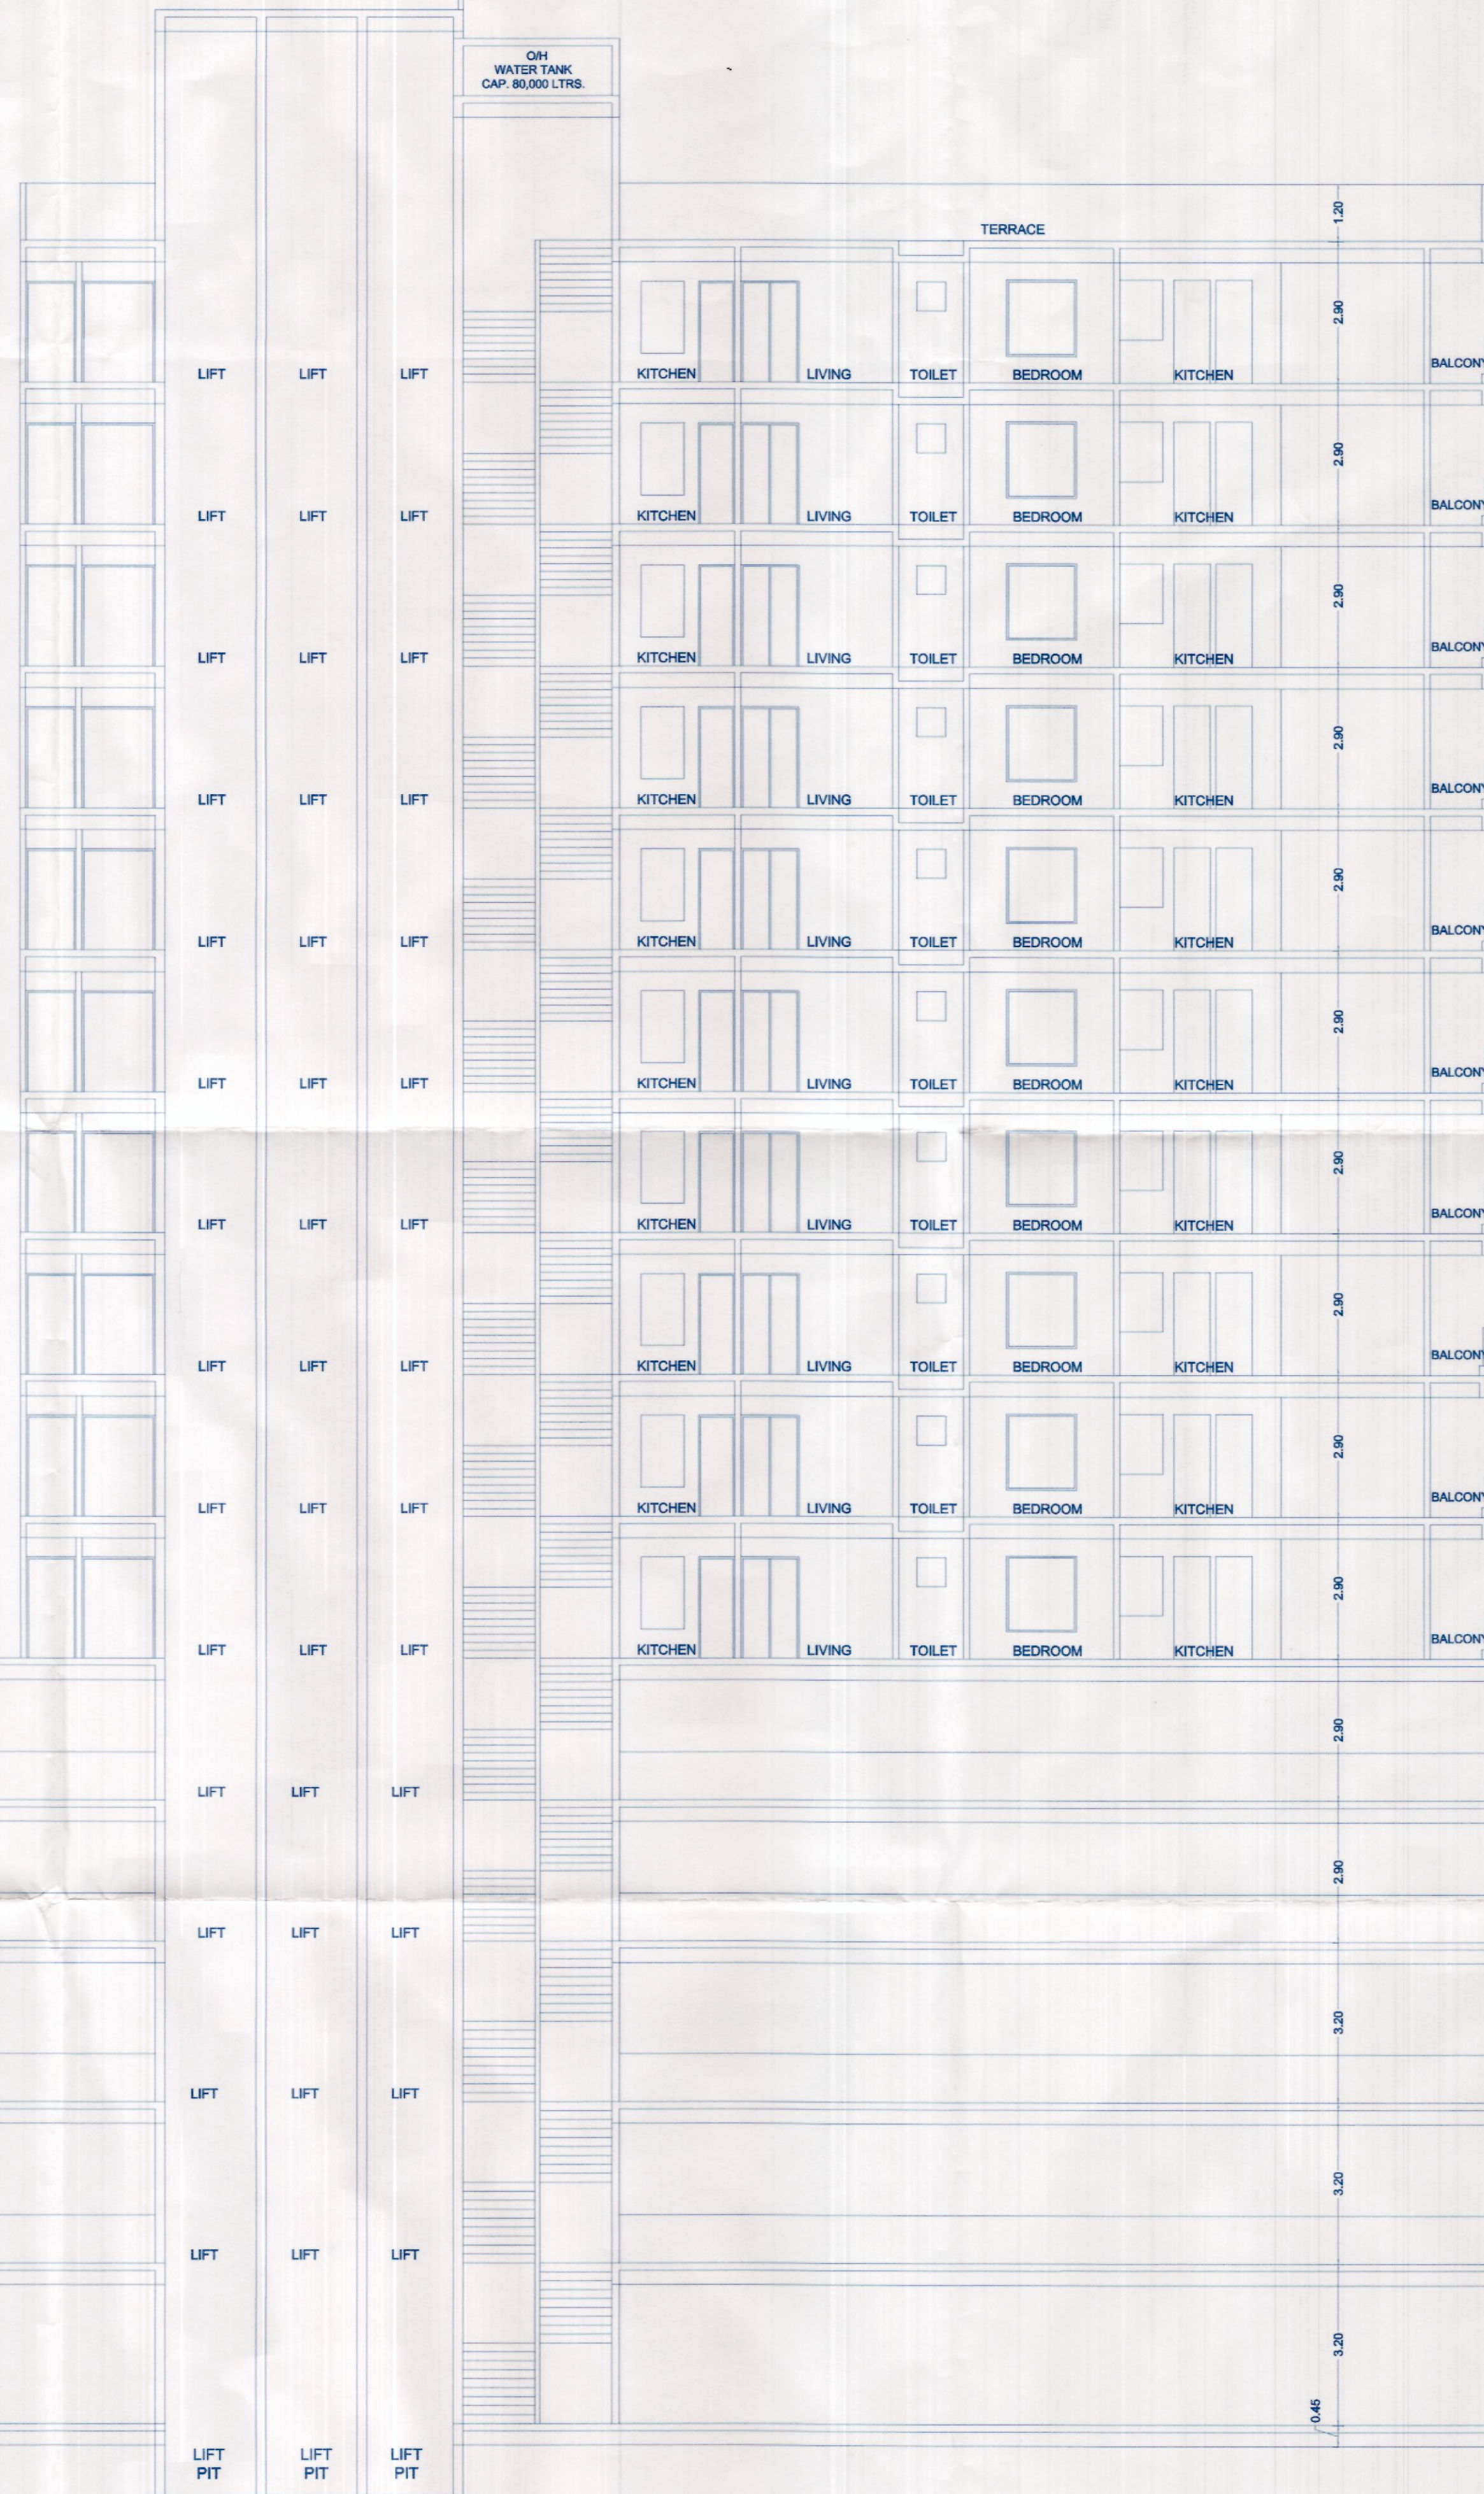

SECTION-AA

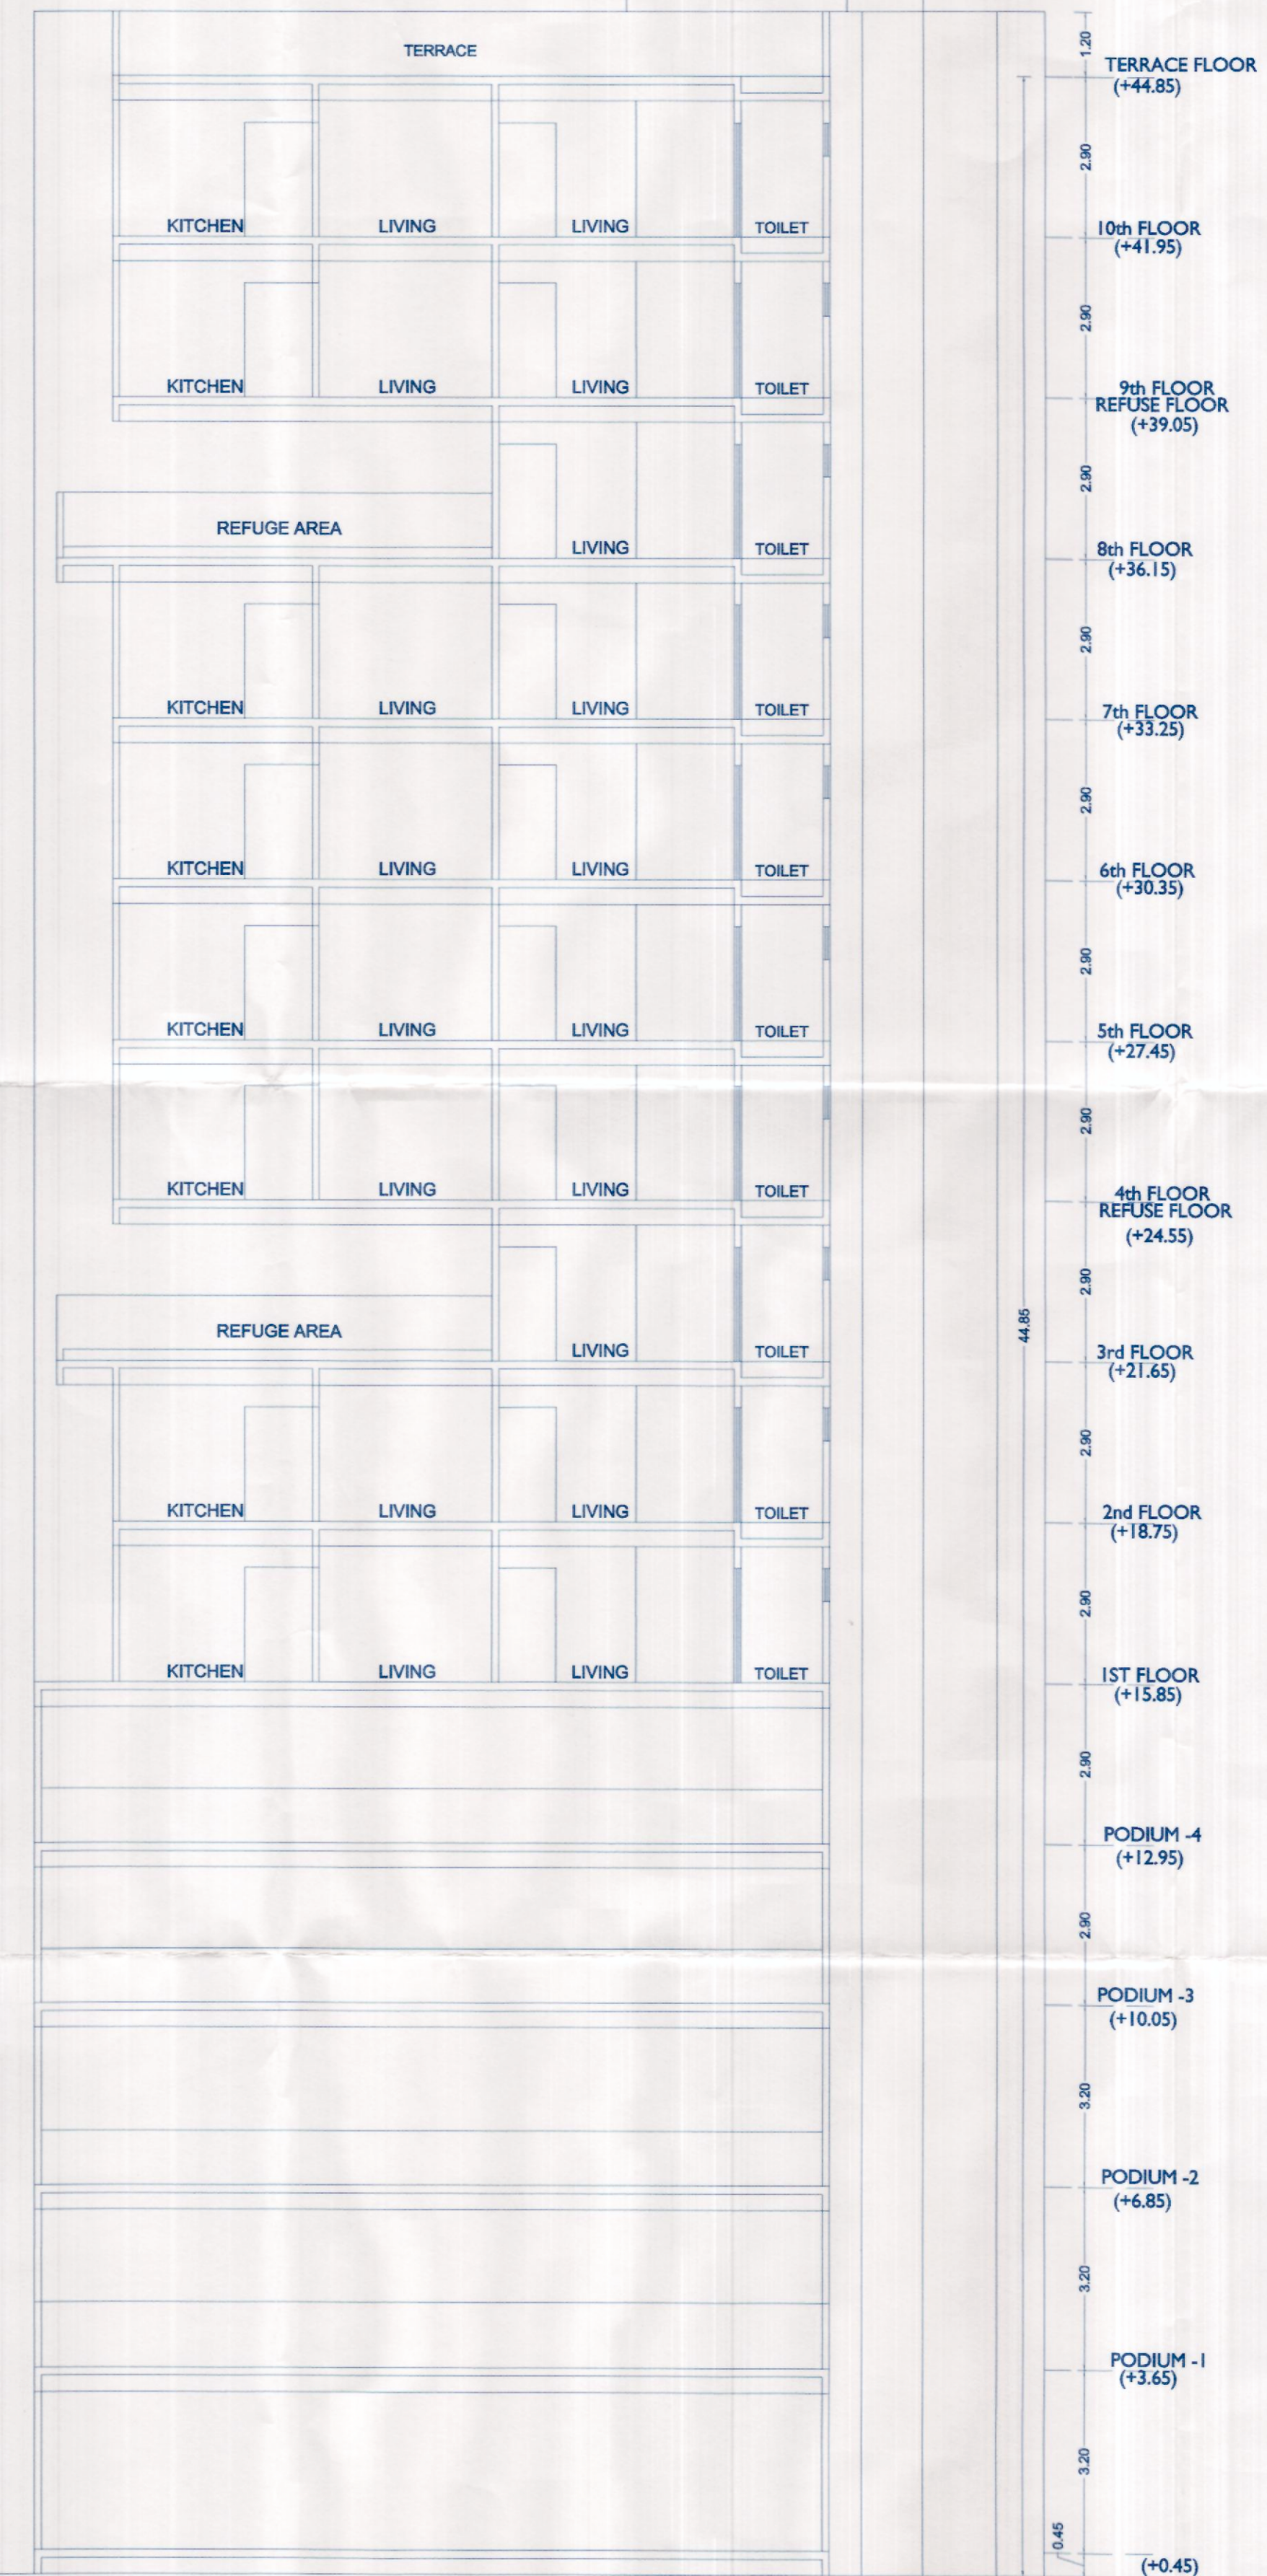

SECTION-BB

OWNER'S NAME: POPAT P. KUDALE & Other, ARUNA D. KUDALE & Other, RAMDAS H. KUDALE & Other Through POA Holder & ITS SELLER M.S. MUNISUVRAT PROPERTIES THROUGH PARTNER 1) NITIN CHHAGANLAL JAIN

2) SANTOSHI NITIN JAIN
 3) MAHAVIR BASANTILAL CHOPRA

PROJECT: GAT NO : 334 (P), 407 (P), 408 (P), 409 (P), 409/3 (P), 409/1 (P), VILLAGE MOSHI, PUNE

LICENSE ENGINEER : PPS ASSOCIATES
 PANKAJ SOLAPURKAR
 PLOT NO. : 1, 1st FL. MADHAV APARTMENT, 304B, NEAR AHILYADEVI SCHOOL, SHANIWAR PETH, PUNE - 411030

ENGINEER'S SIGN: [Signature]

SCALE: 1:100

INWARD NO. PCMC/MO/808/12/2023/ZONE-B/ MOSHI-BORADEWADI/PRB-8

KEY NO. DATE 18/10/2023

SHEET NO. 10 / 11