



Sanctioned No. B.F./moshi/99/2023
Subject to conditions mentioned in the
Office Order No.
aven dated 07/11/2023
Pimpri
Date 07/11/2023

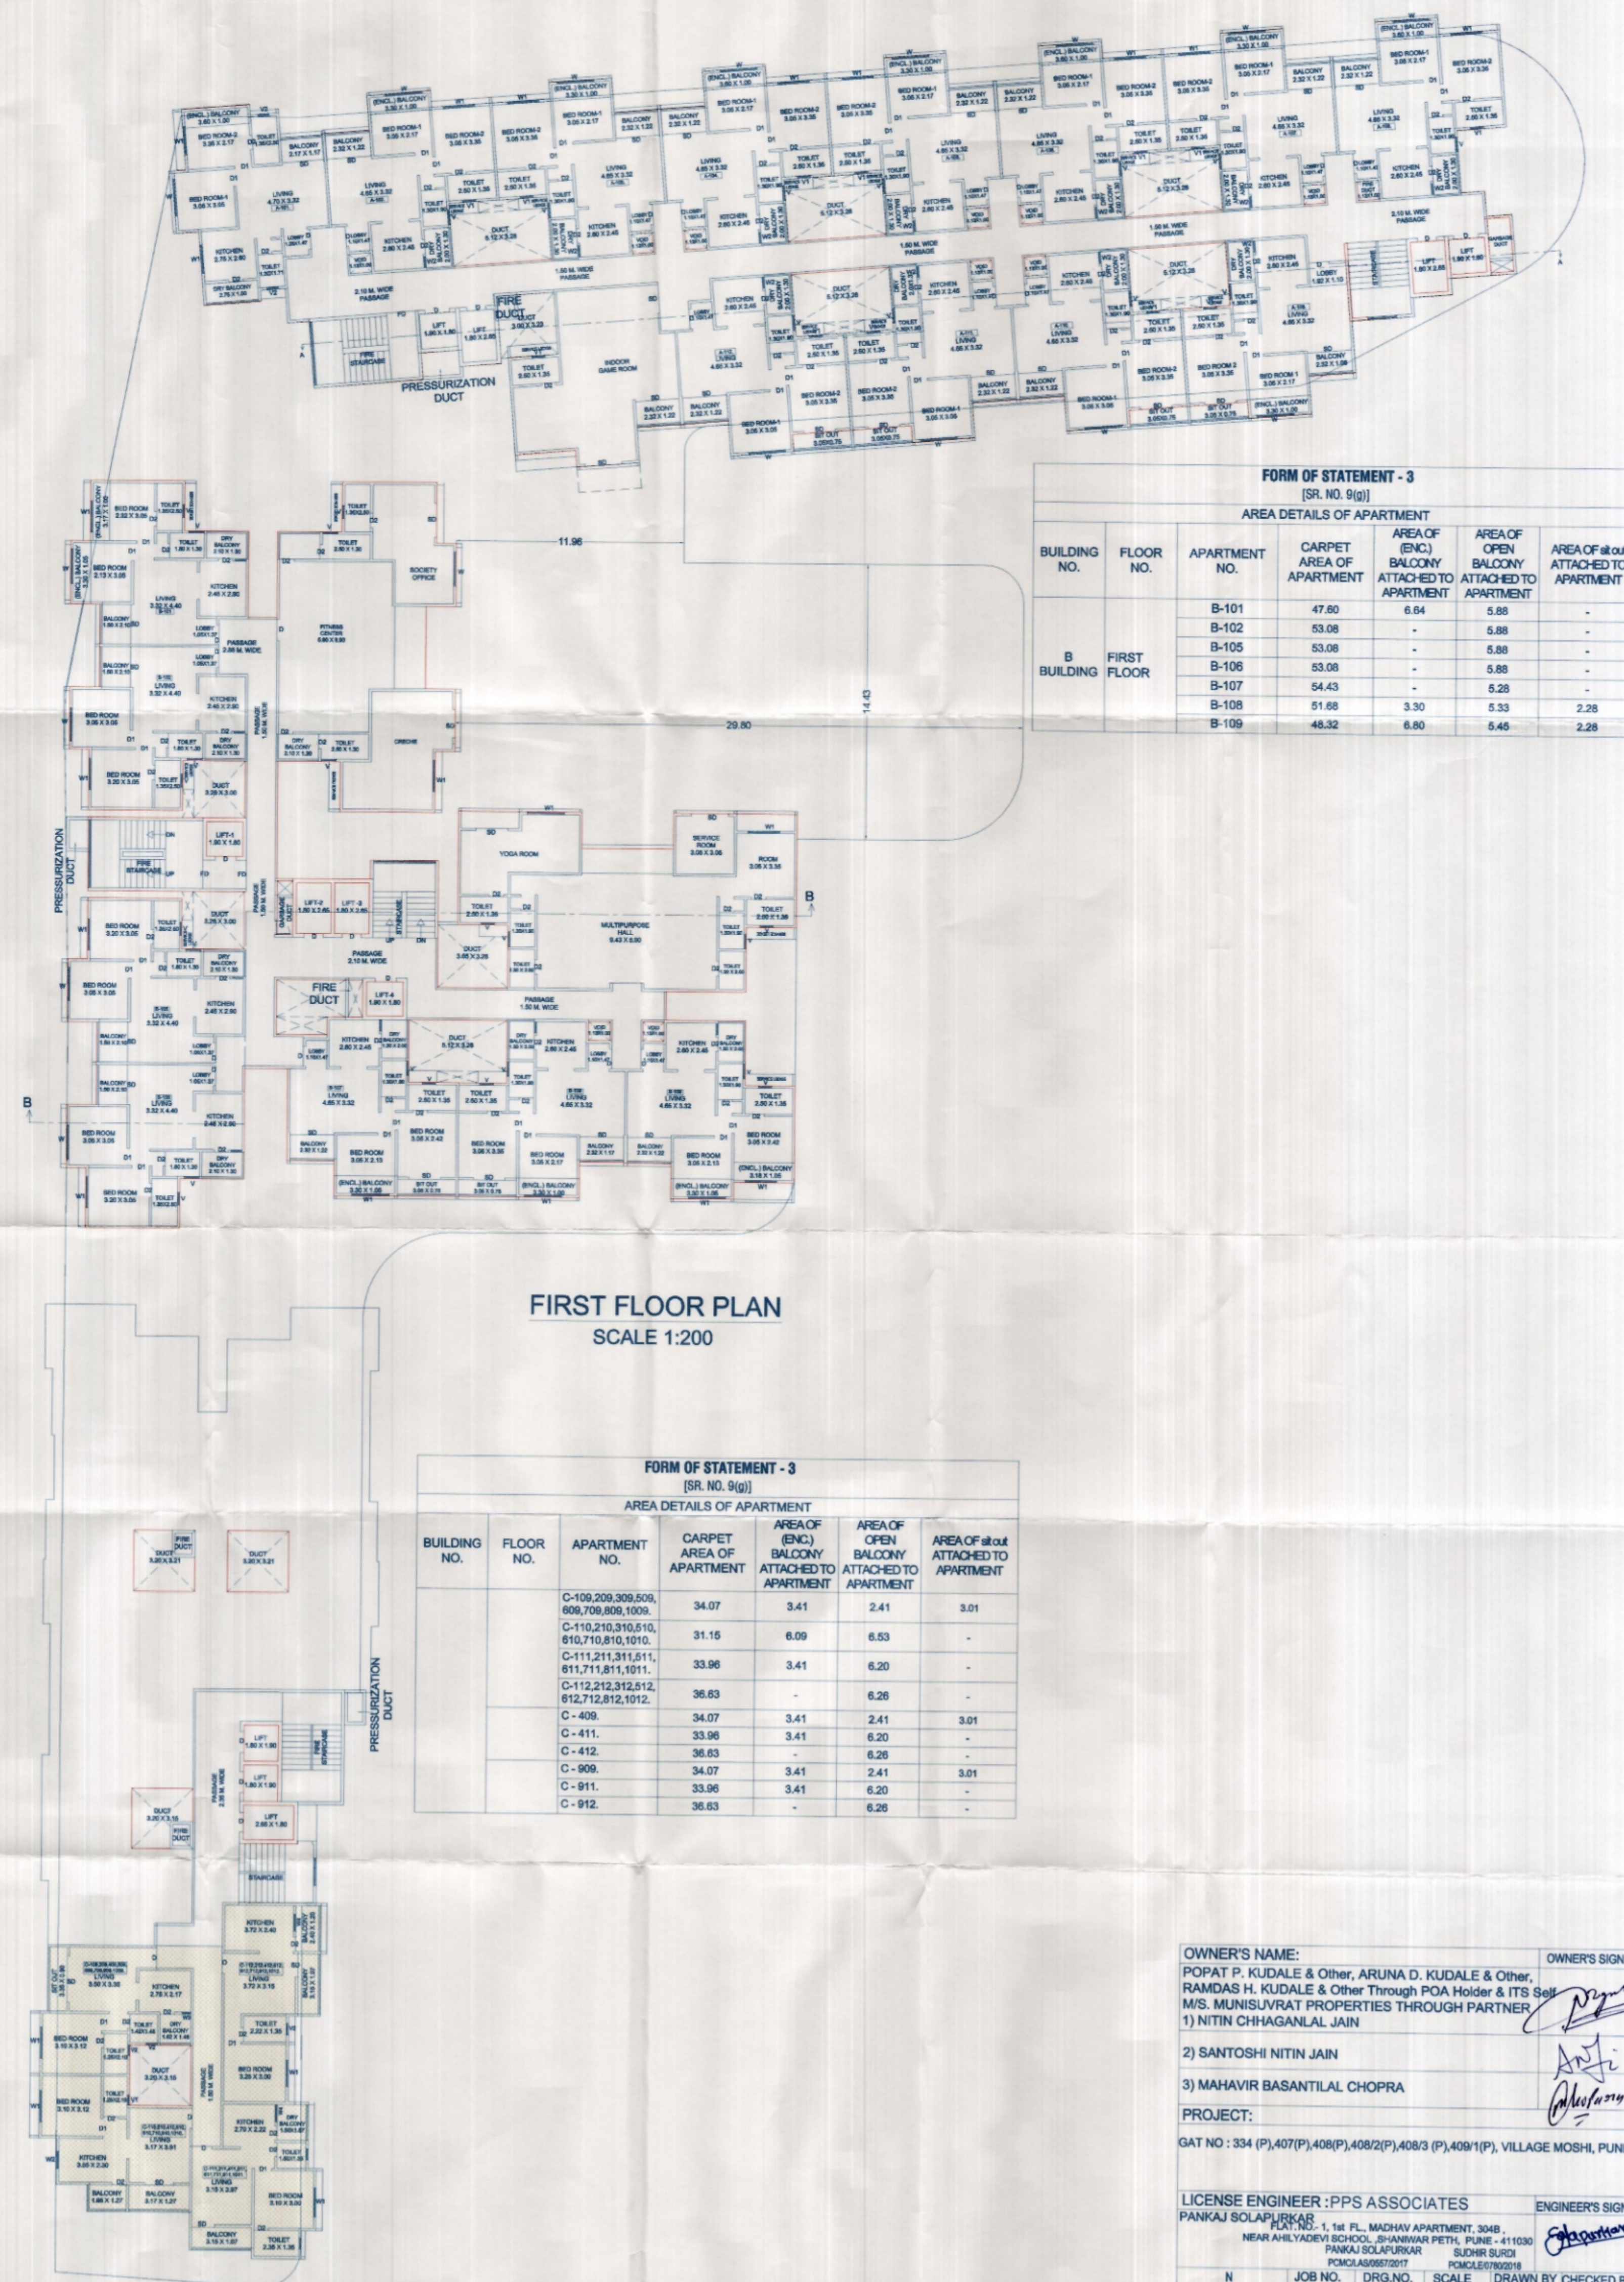

O. C. Signed by
City Engineer

City Engineer
Building Permission Dept.
PCM.C., Pimpri, Pune-18.

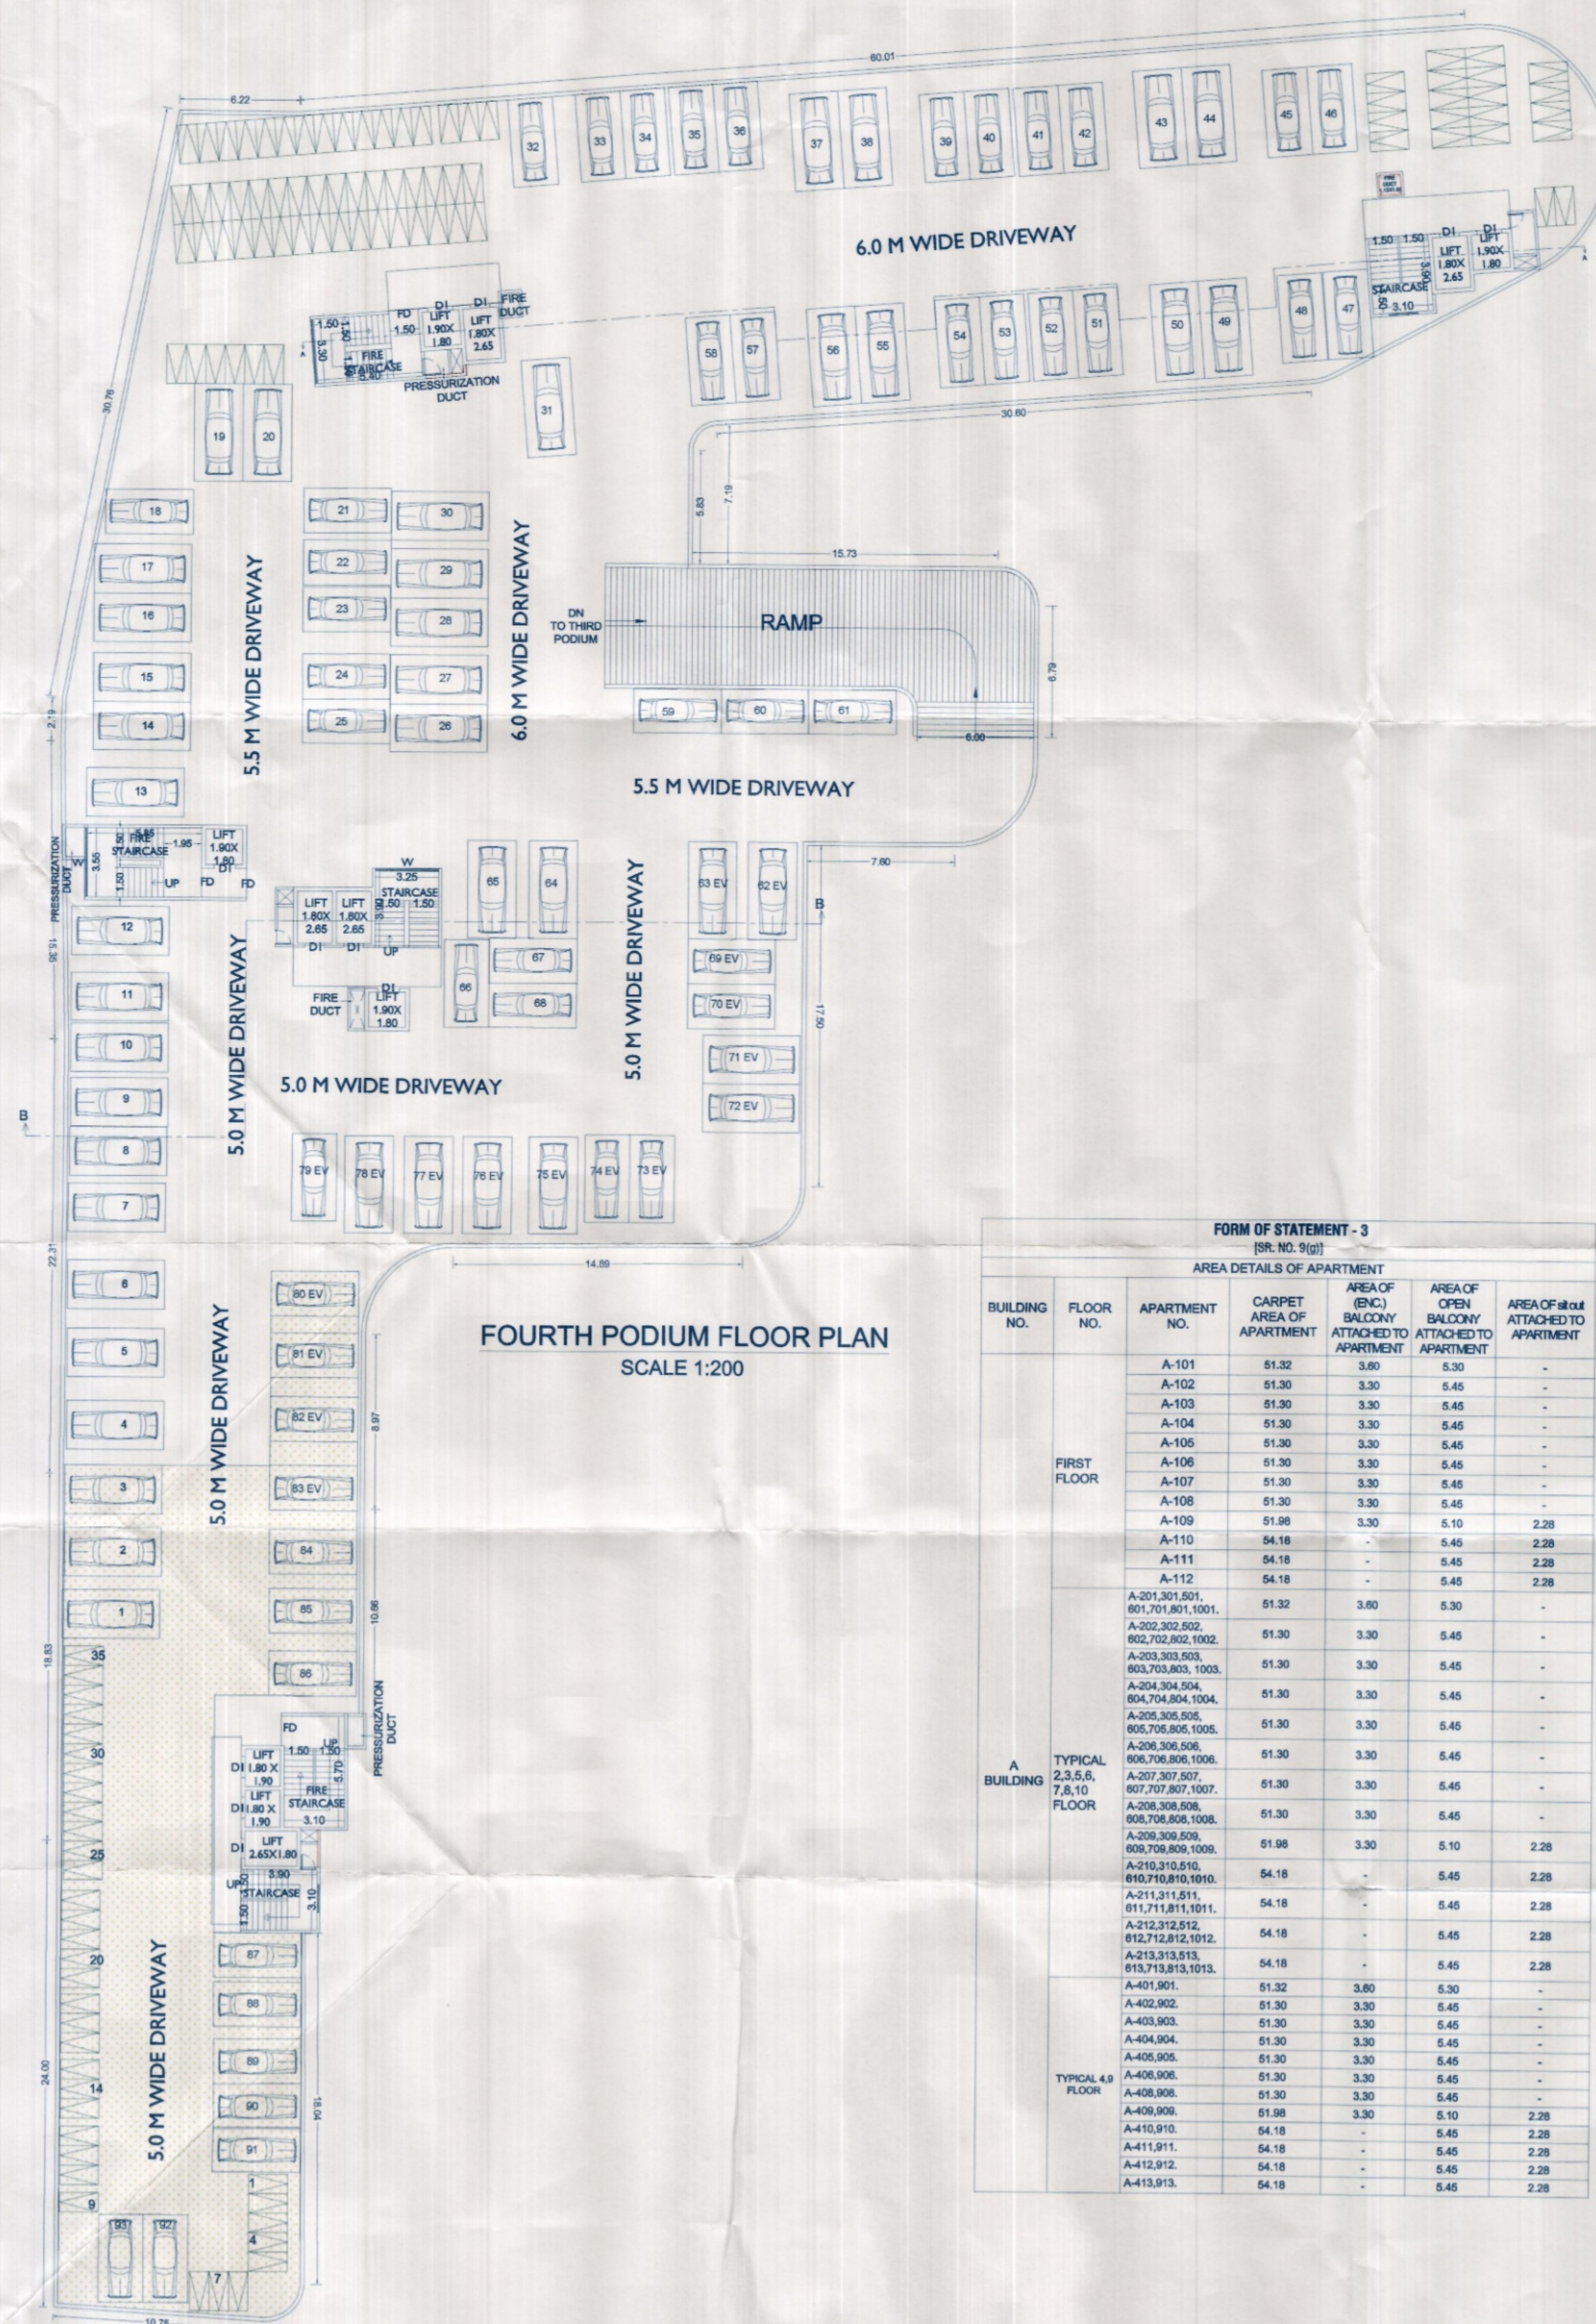

OWNER'S NAME: POPAT P. KUDALE & Other, ARUNA D. KUDALE & Other, RAMDAS H. KUDALE & Other Through POA Holder & ITS Sd/- M/S. MUNISUVRAT PROPERTIES THROUGH PARTNER
1) NITIN CHHAGANLAL JAIN
2) SANTOSHI NITIN JAIN
3) MAHAVIR BASANTILAL CHOPRA
PROJECT: GAT NO : 334 (P),407(P),408(P),408/2(P),408/3 (P),409(P), VILLAGE MOSHI, PUNE
LICENSE ENGINEER: PPS ASSOCIATES PANKAJ SOLAPURKAR, 1, 1st FL., MADHAV APARTMENT, 304B, NEAR AHILYADEVI SCHOOL, BHANWAR PETH, PUNE - 411030
ENGINEER'S SIGN: PANKAJ SOLAPURKAR
JOB NO. DRG.NO. SCALE DRAWN BY CHECKED BY
1:100 SOMNATH ADAKE
INWARD NO. DATE 18 / 10 / 2023
KEY NO. SHEET NO. 04 / 11