


Sanctioned No. B.P./Charholi/15/2023
Subject to conditions mentioned in the
Office Order No.
aven dated -02/02/2024
Pimpri
Date : 02/02/2024



O. C. Signed by
City Engineer

for City Engineer
Building Permission Dept.
PCMC, Pimpri, Pune-18.

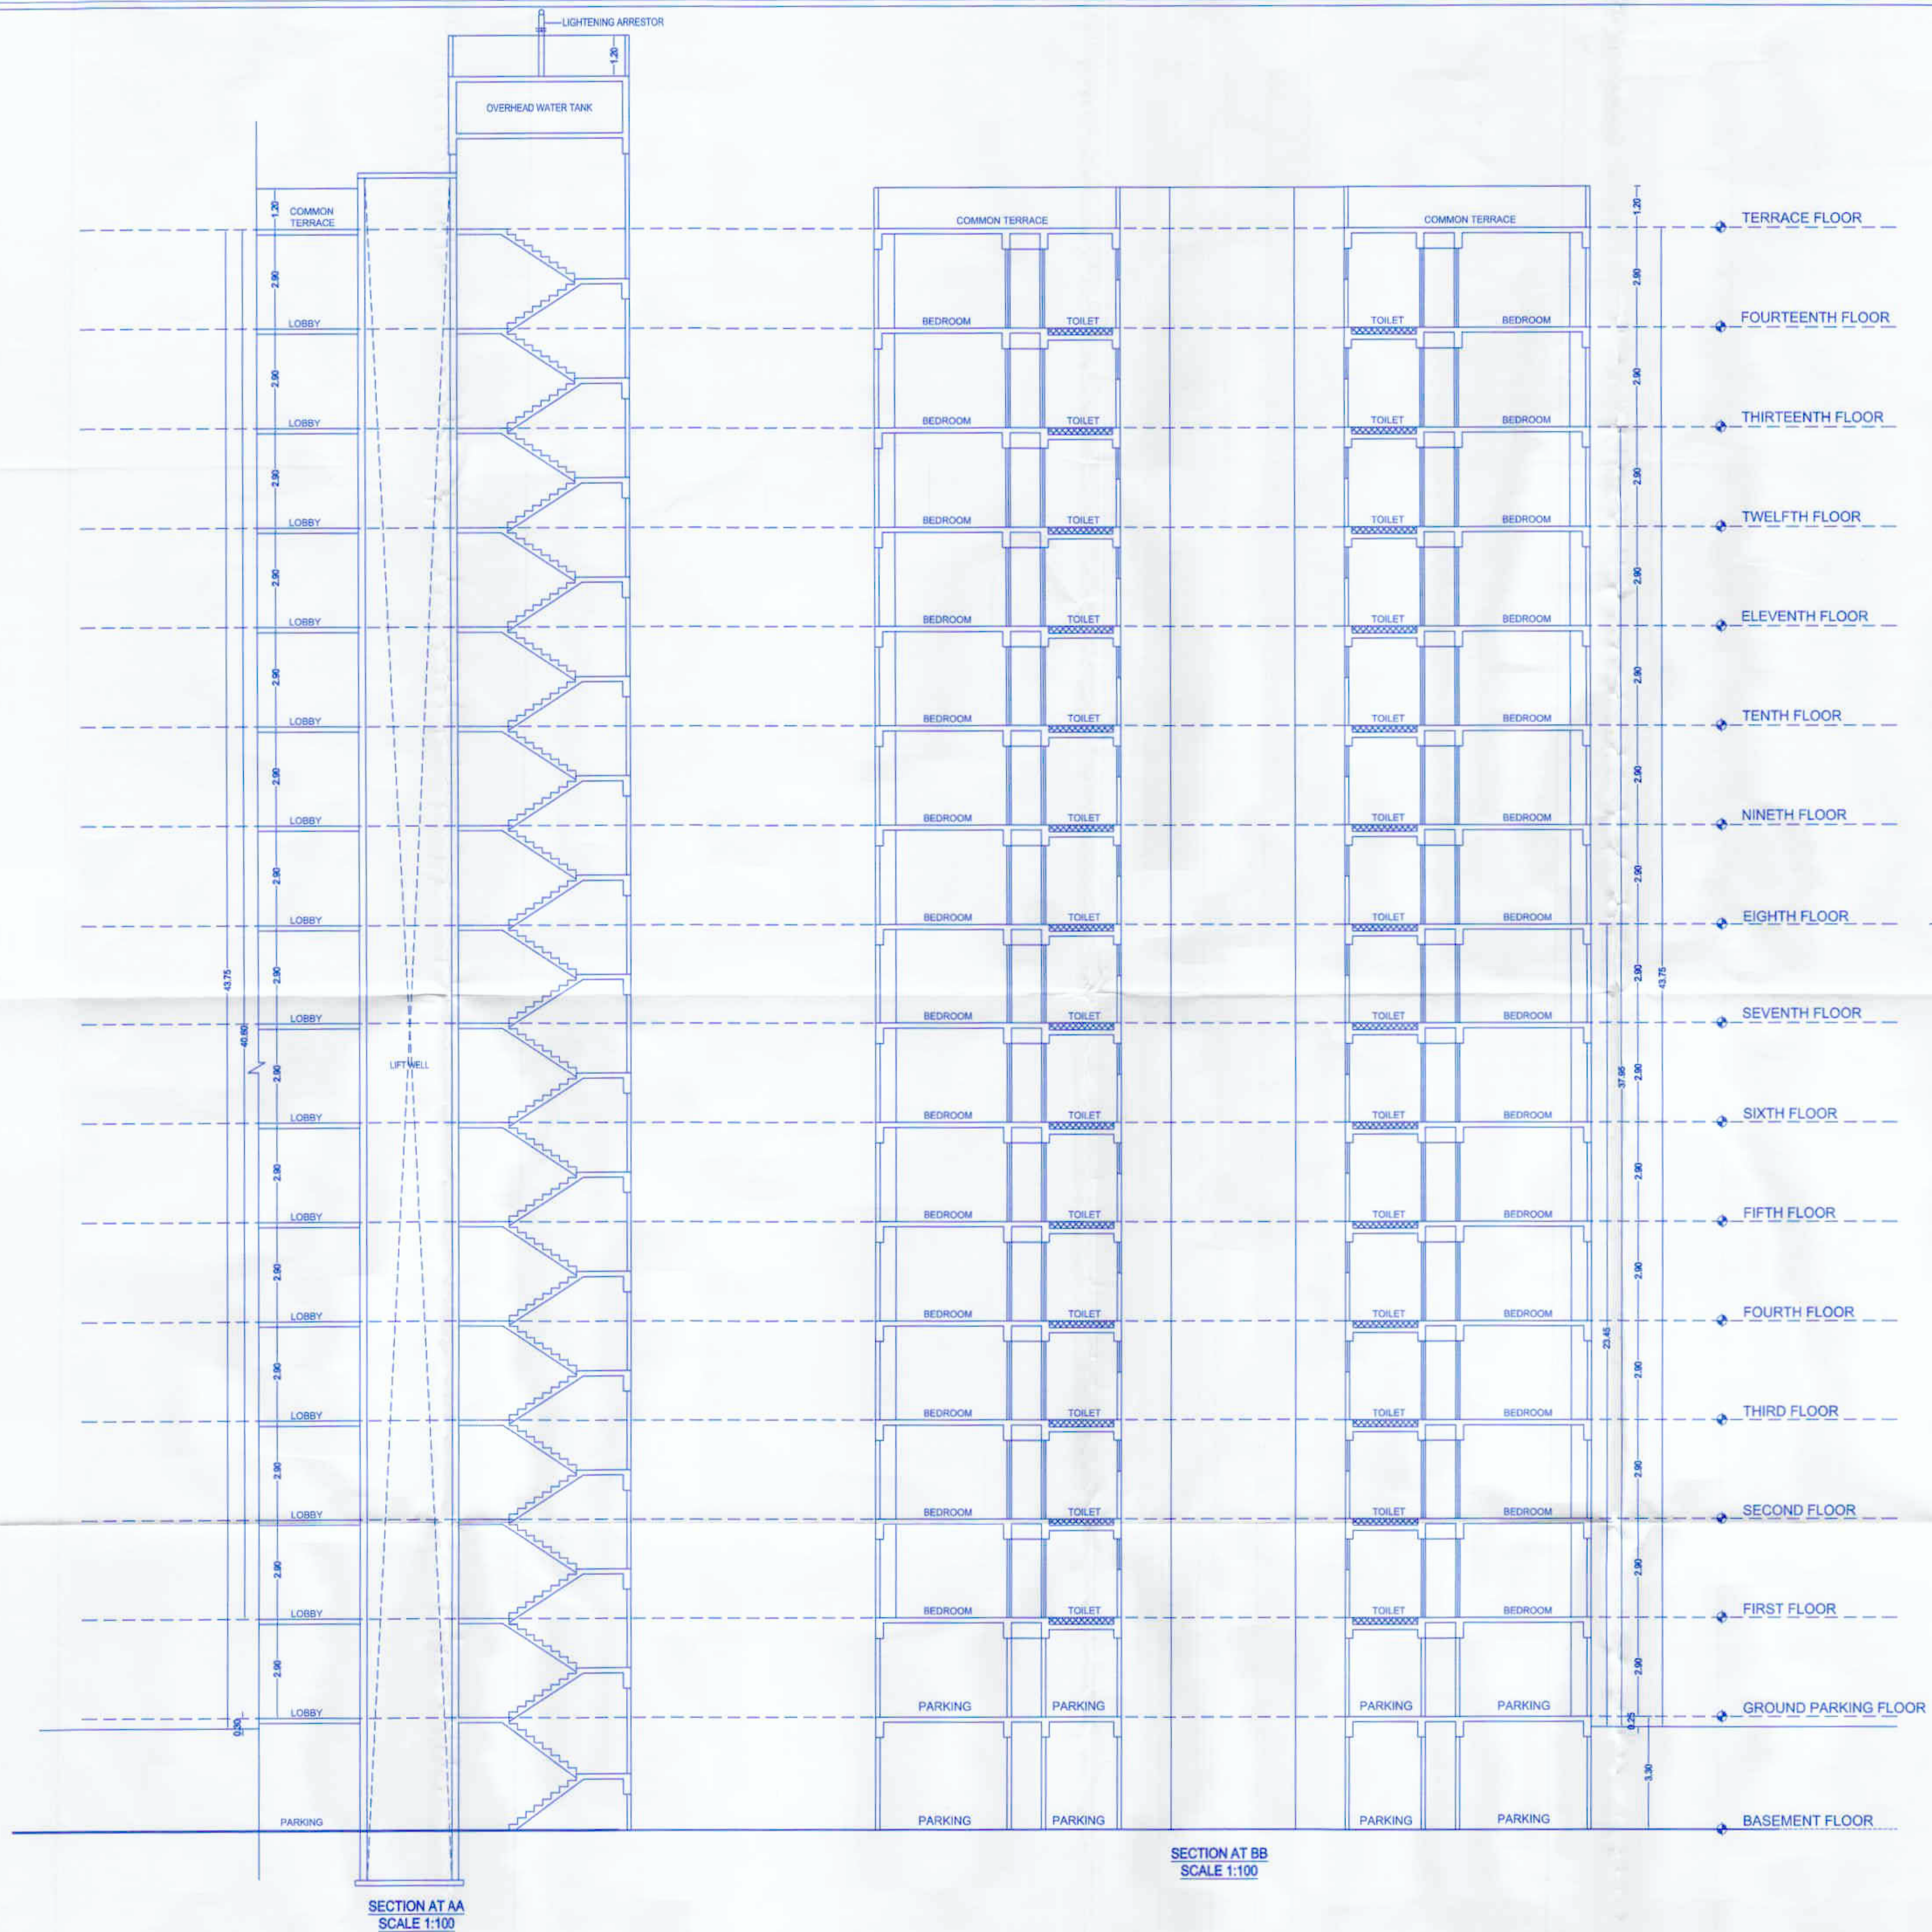

OWNER'S NAME: OWNER'S SIGN:

(1) M/S. D.R. GAVHANE LEGACY THROUGH PARTNER M/S. D.R. GAVHANE LANDMARKS LLP THROUGH PARTNER MR. AMIT DAMODAR GAVHANE & OTHER
(2) M/S. KALBHOR REALTORS & SERVICES LLP THROUGH PARTNER MR. DHANANJAY VITHAL KALBHOR & OTHER
(3) M/S. MANGALAM LANDMARKS LLP THROUGH PARTNER MR. SUBHASH SAGARE & OTHER

PROJECT:
SURVEY NO : 419 (P)
PLOT NO :
DESCRIPTION : VILLAGE-CHARHOLI BK.
ARCHITECT:
AR. VILAS JAGANNATH YELE

HISSA NO :
CTS NO :
ARCHITECT'S SIGN:

JOB NO. DRG. NO. SCALE DRAWN BY CHECKED BY

INWARD NO. DATE 26-12-2023

KEY NO. SHEET NO. 11/19