


Sanctioned No. B.P/charholi/117/2025
Subject to conditions mentioned in the
Office Order No.
aven dated - 03/09/2025
Pimpri
Date : 03/09/2025

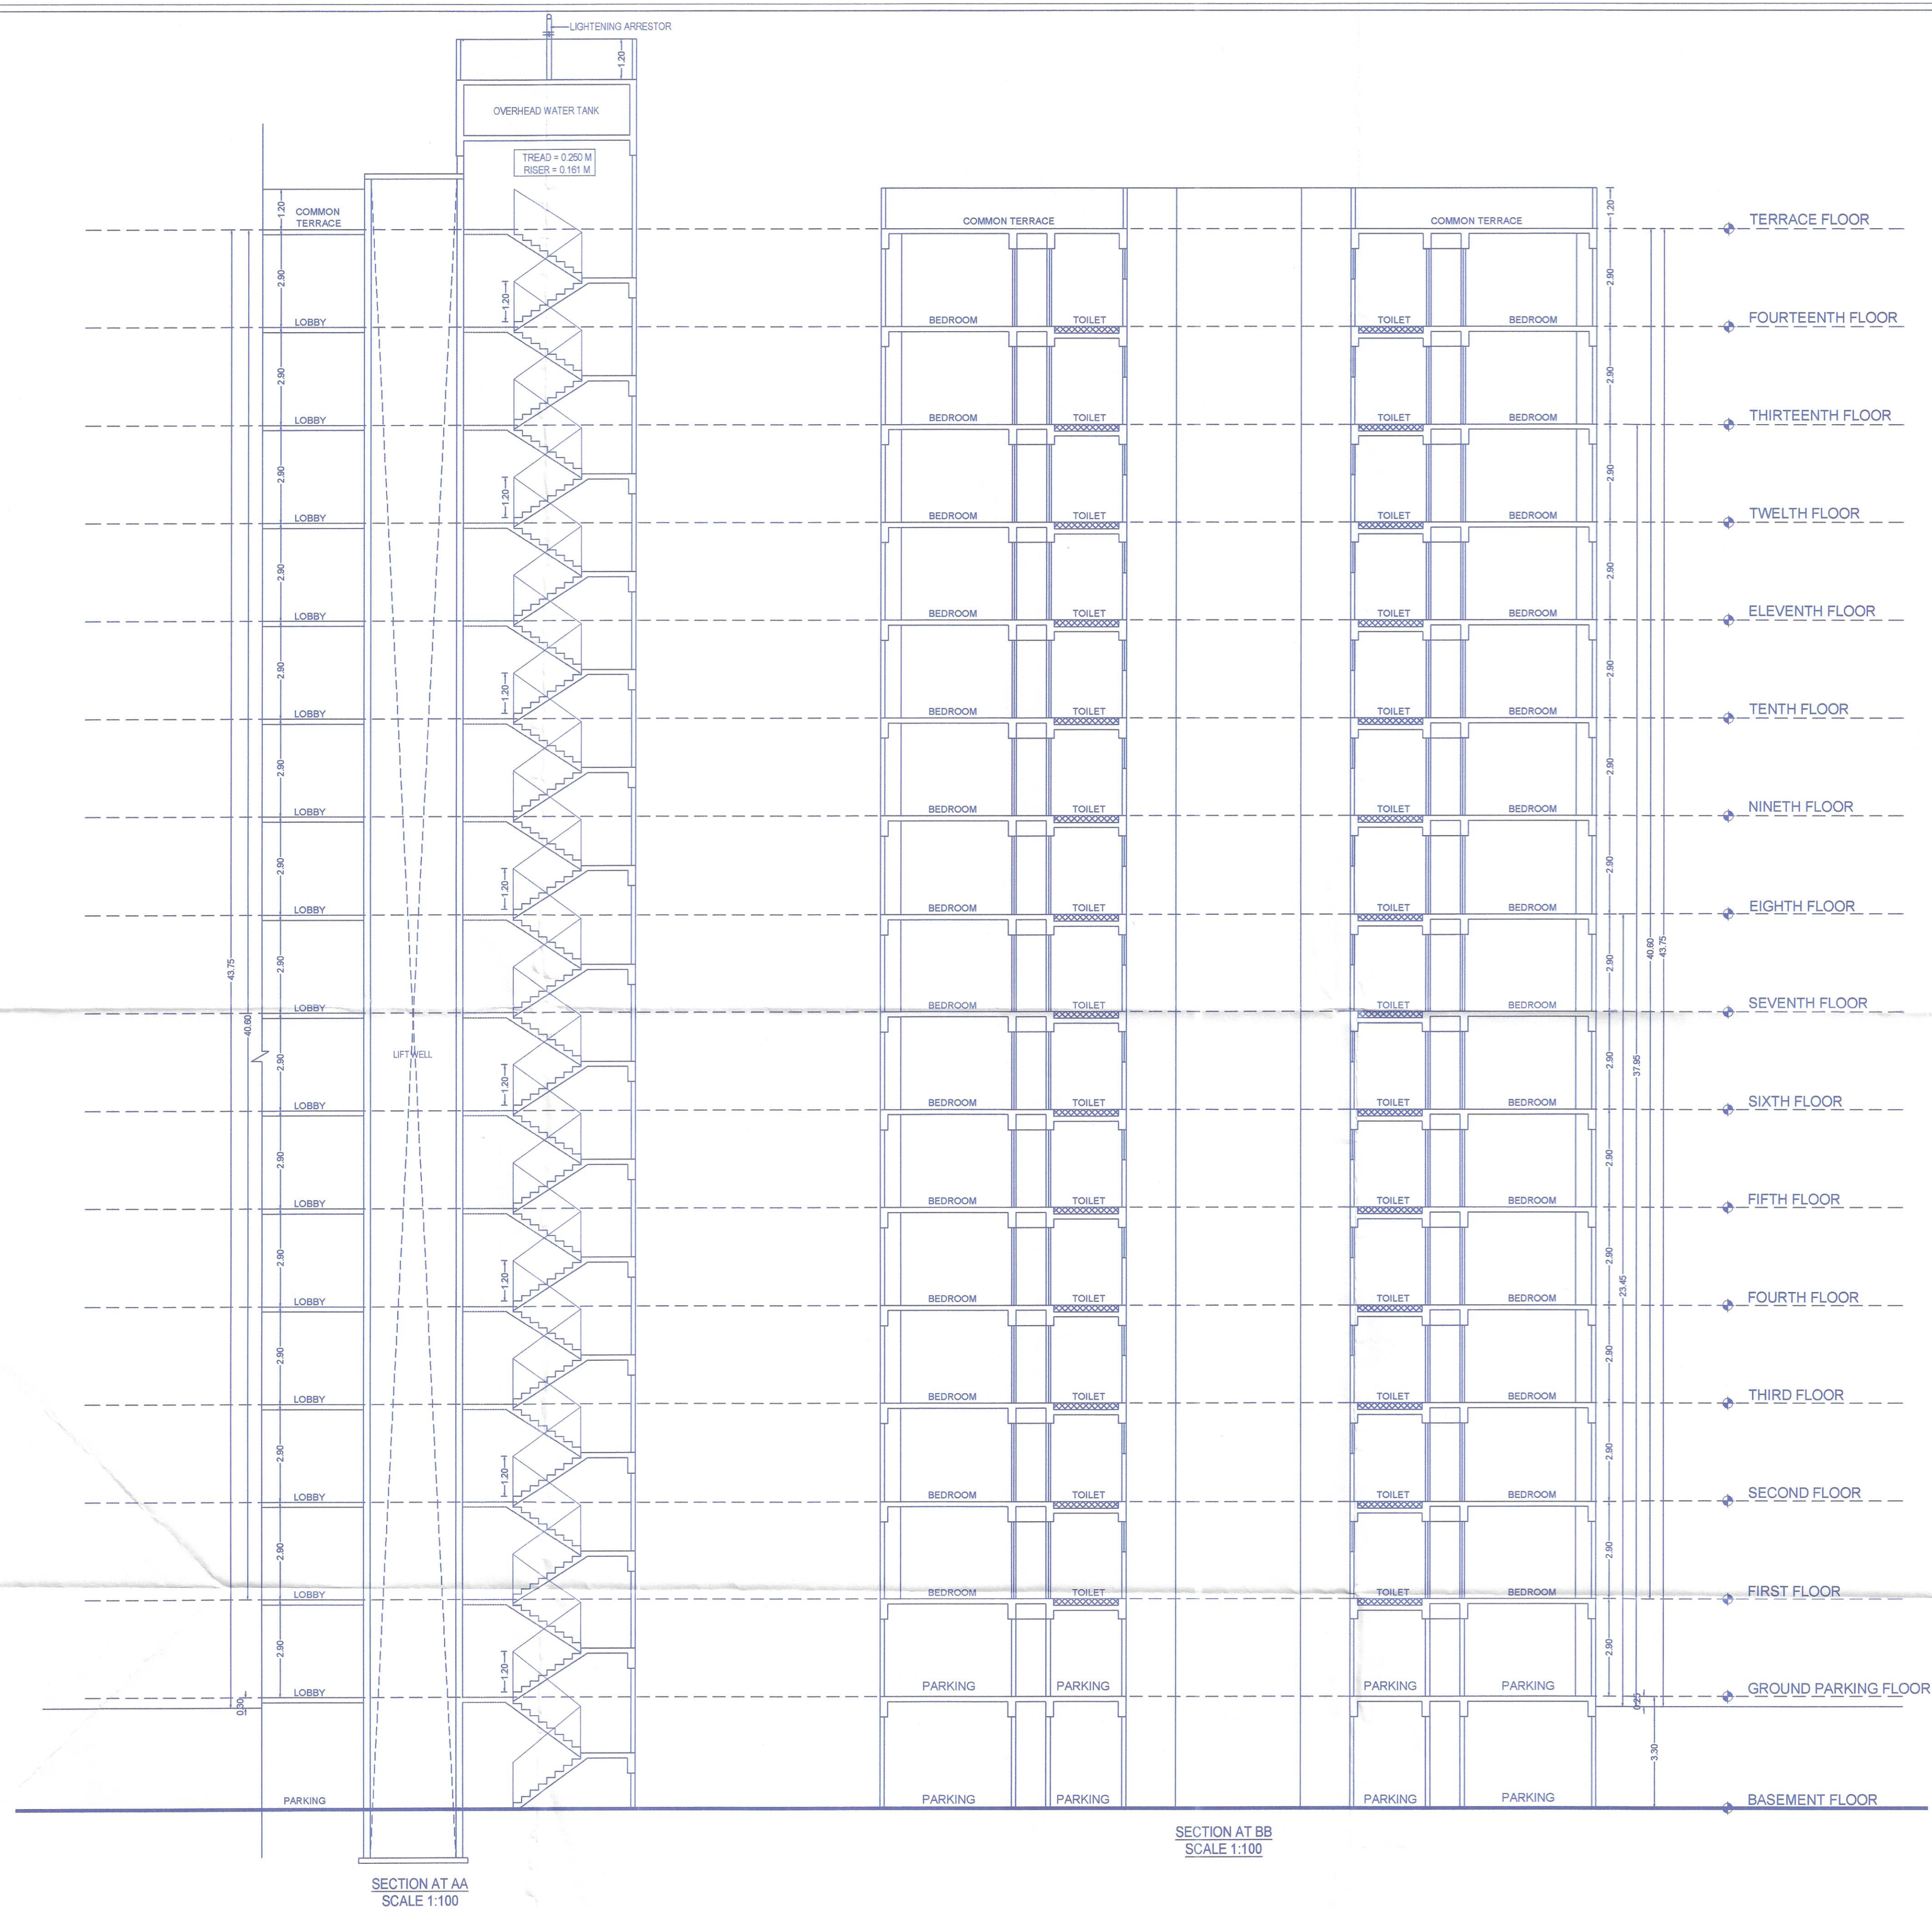

O. C. Signed by
City Engineer

For City Engineer
Building Permission Dept.
PCMC, Pimpri, Pune-18



OWNER'S NAME: [Signature]
OWNER'S SIGN: [Signature]
SURVEY NO : 419 (P)
PLOT NO :
DESCRIPTION : VILLAGE-CHARHOLI BK.
ARCHITECT: AR.VILAS JAGANNATH YELE
ARCHITECT'S SIGN: [Signature]

JOB NO.	DRG. NO.	SCALE	DRAWN BY	CHECKED BY
		1:100		
INWARD NO.		DATE	13-08-2025	
KEY NO.		SHEET NO.	11/24	