



Sanctioned No. B.P/charholi/117/2025
Subject to conditions mentioned in the
Office Order No.
aven dated -03/09/2025
Pimpri
Date : 03/09/2025

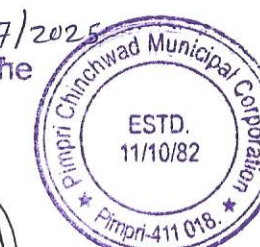

O. C. Signed by
City Engineer

for City Engineer
Building Permission Dept.
PCMC, Pimpri, Pune-18

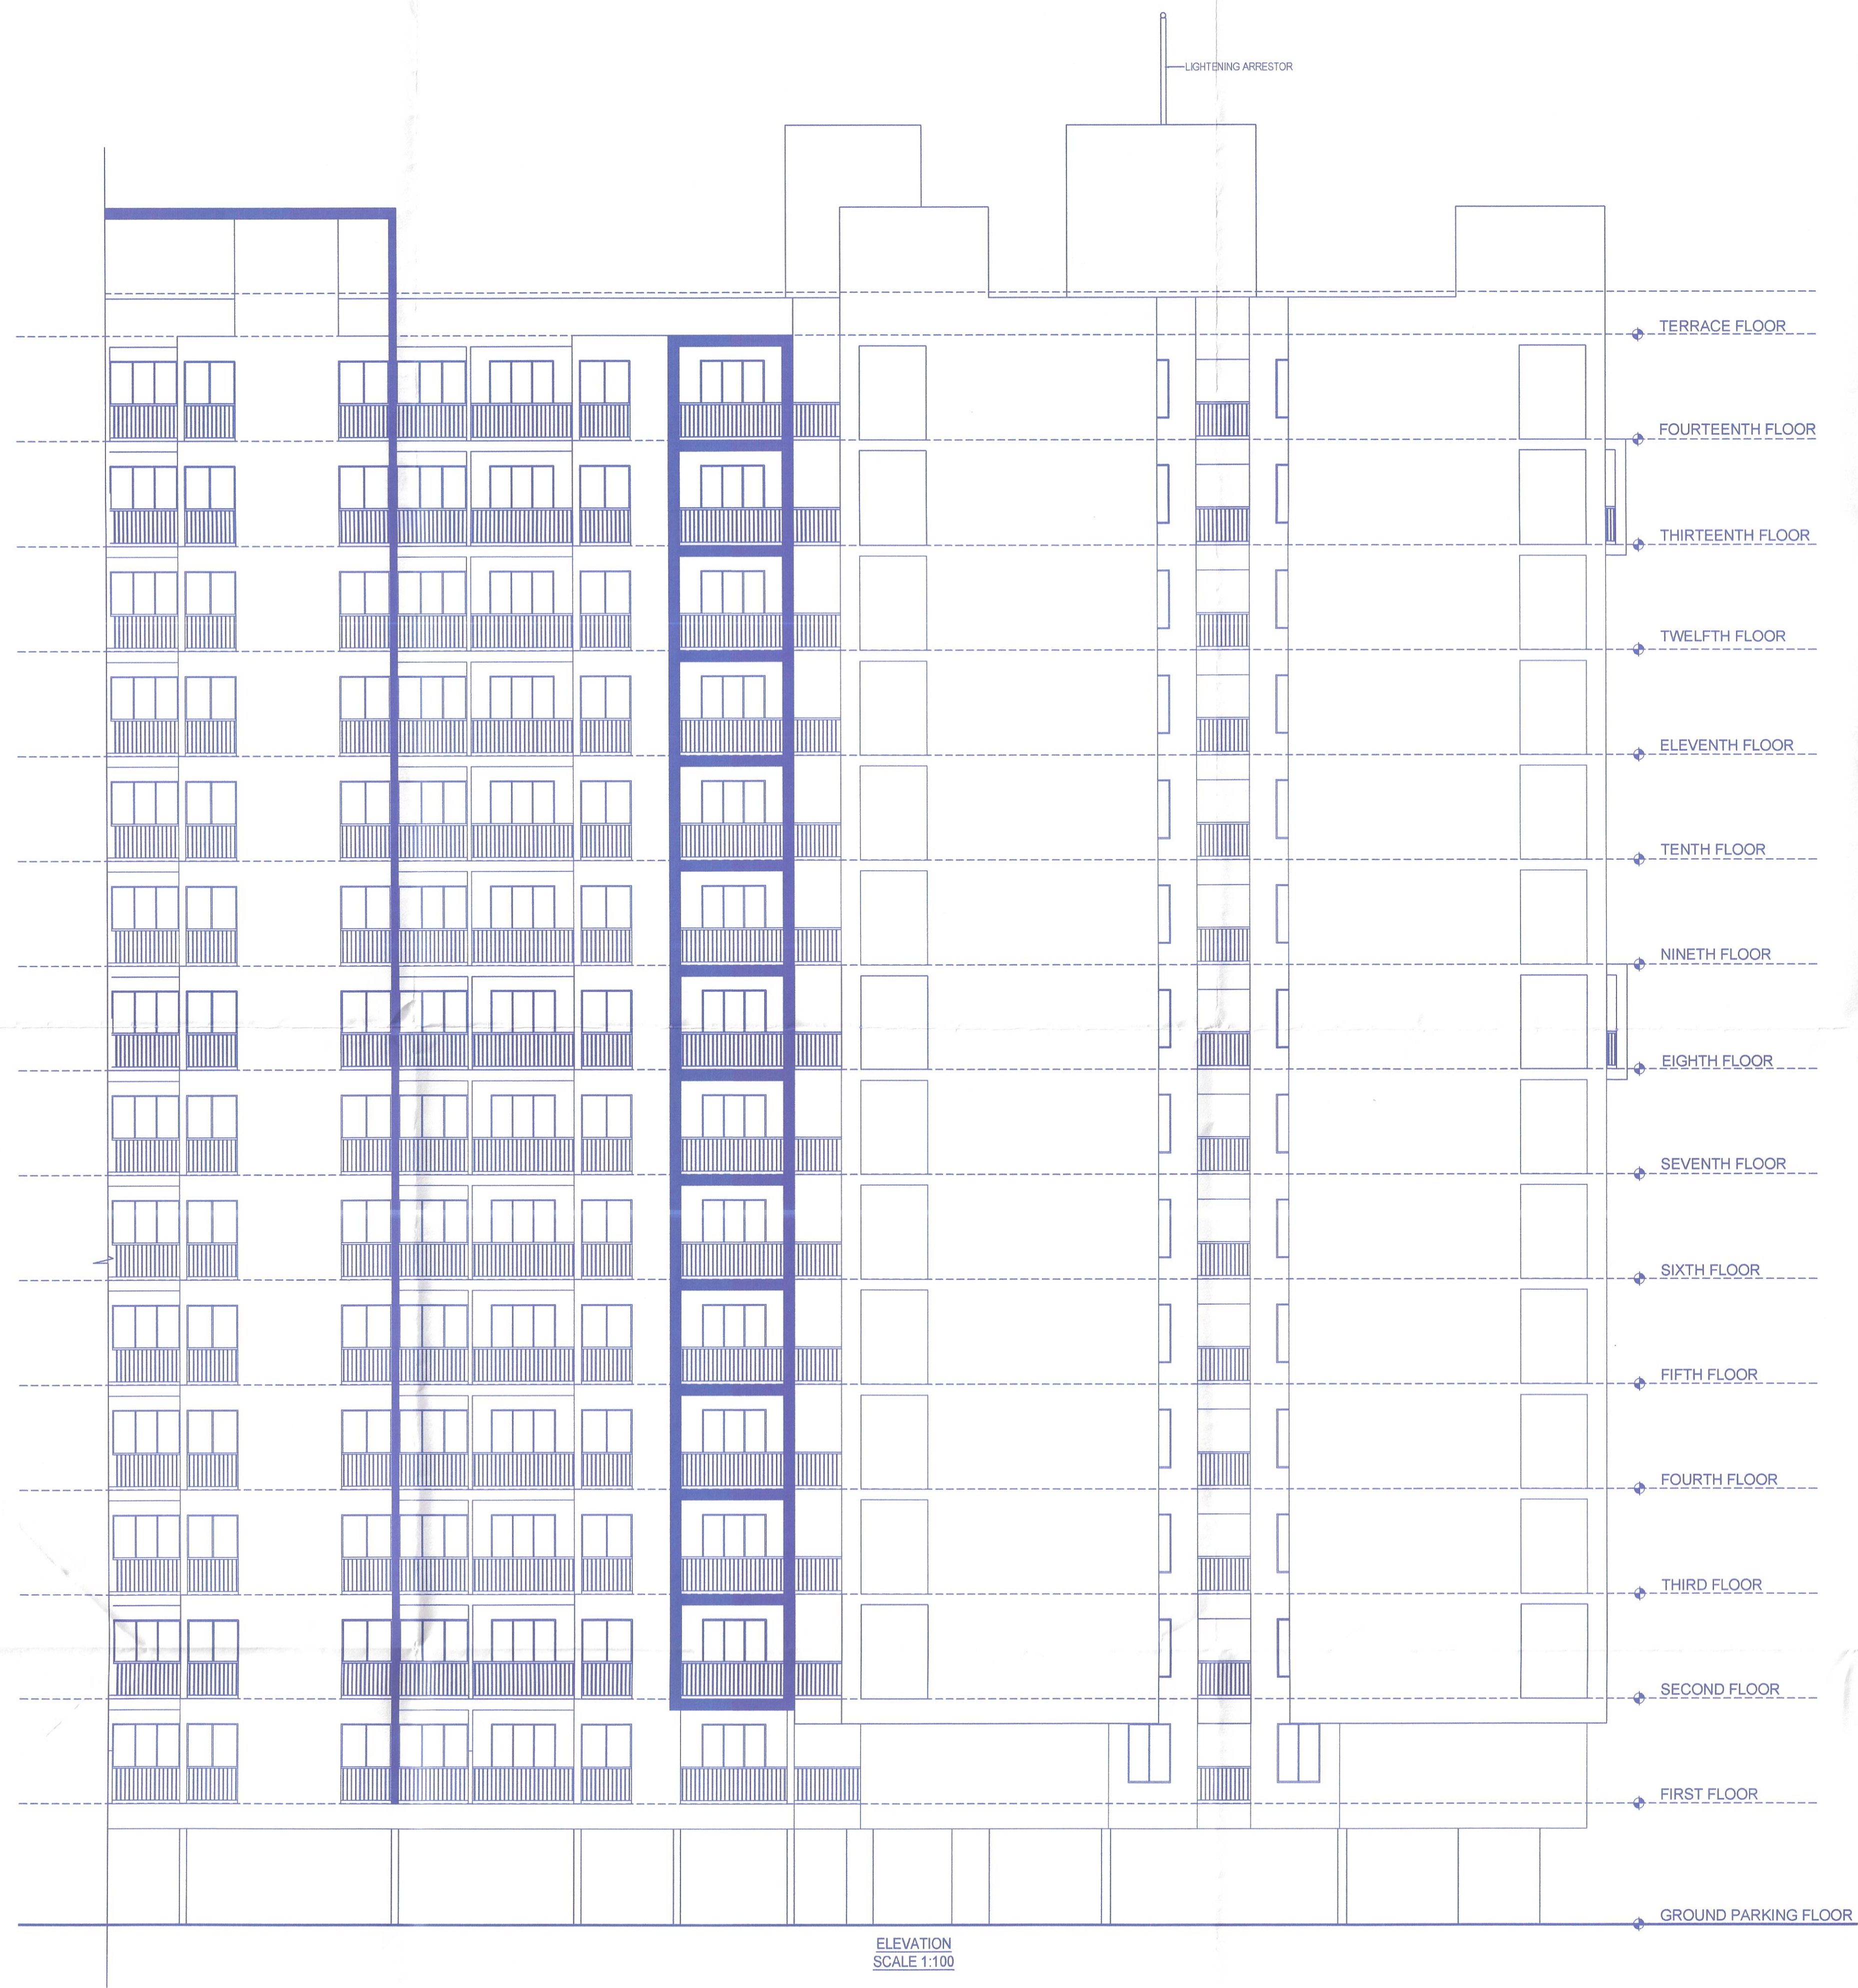

OWNER'S NAME: OWNER'S SIGN:

(1) M/S. D. B. GAVHANE LEGACY THROUGH PARTNER M/S. D. R. GAVHANE LANDMARKS LLP THROUGH PARTNER MR. AMIT DAMODAR GAVHANE & OTHER
(2) M/S. KALBHOR REALTORS & SERVICES LLP THROUGH PARTNER MR. DHANRAJ VITTHAL KALBHOR OTHER
(3) M/S. MANGALAM LANDMARKS LLP THROUGH PARTNER MR. SUBHASH SAKORE & OTHER

PROJECT:

SURVEY NO : 419 (P) HISA NO :

PLOT NO : CTS NO :

DESCRIPTION : VILLAGE-CHARHOLI BK.

ARCHITECT: ARCHITECT'S SIGN:

AR. VILAS JAGANNATH YELE

JOB NO. DRG. NO. SCALE DRAWN BY CHECKED BY

INWARD NO. DATE 13-08-2025

KEY NO. SHEET NO. 12/24