


Sanctioned No. B.P/charholi/15/2024
 Subject to conditions mentioned in the
 Office Order No.
 averted dated - 02/02/2024
 Pimpri
 Date : 02/02/2024



O. C. Signed by
 City Engineer

[Signature]
 City Engineer
 Building Permission Dept.
 PCMC., Pimpri, Pune-18.
[Signature]

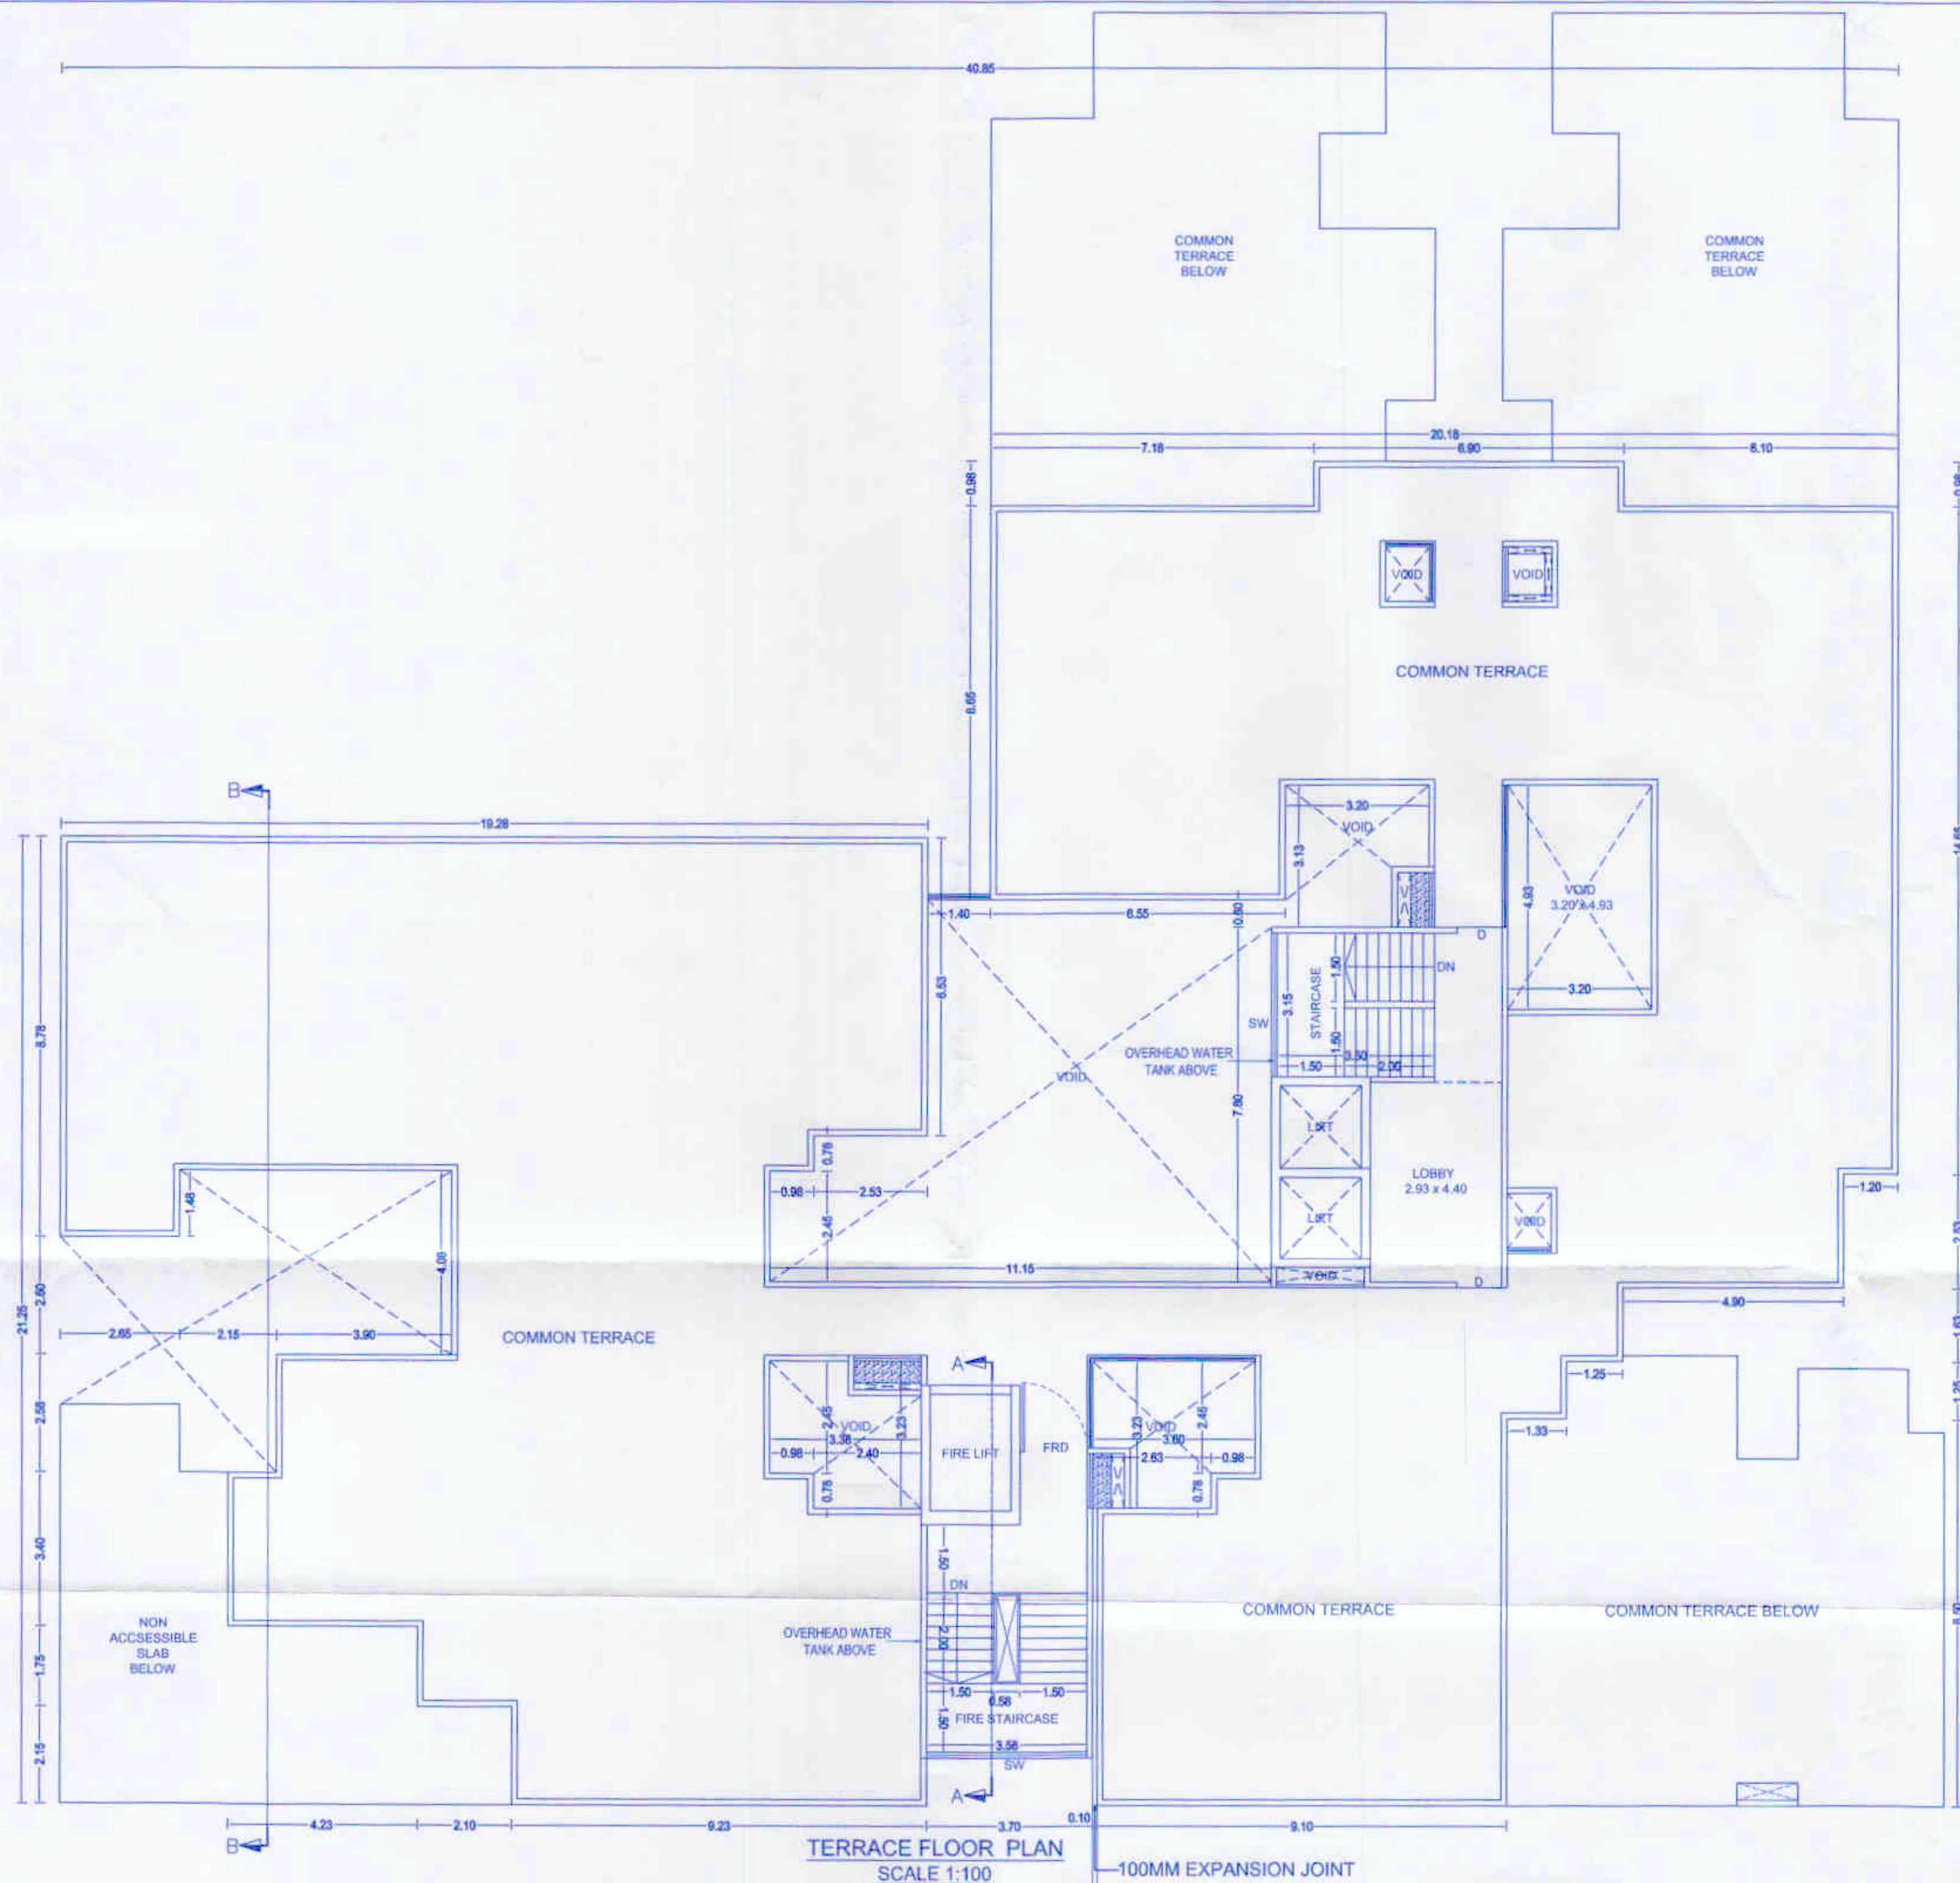

OWNER'S NAME: OWNER'S SIGN:

(1) M/S. D.R. GAVHANE LEGACY THROUGH PARTNER M/S. D.R. GAVHANE LANDMARKS LLP THROUGH PARTNER MR. AMIT DAMODAR GAVHANE & OTHER
 (2) M/S. KALBHOR REALTORS & SERVICES LLP THROUGH PARTNER MR. DHANRAJ VITTHAL KALBHOR & OTHER
 (3) M/S. MANGALAM LANDMARKS LLP THROUGH PARTNER MR. SUBHASH SAKORE & OTHER

PROJECT:

SURVEY NO : 419 (P)

HISSA NO :

PLOT NO :

CTS NO :

DESCRIPTION : VILLAGE-CHARHOLI BK.

ARCHITECT:

AR. VILAS JAGANNATH YELE

ARCHITECT'S SIGN:

JOB NO.	DRG. NO.	SCALE	DRAWN BY	CHECKED BY
		1:100		
INWARD NO.	DATE	26-12-2023		
KEY NO.	SHEET NO.	14/19		