


sanctioned No. B.P. (Charholi) 1155/2024
Subject to conditions mentioned in the
Office Order No.
even dated 23/10/2024
Pimpri
Date : / / 20



Executive Engineer
Building Permission and Urbanisation Building
Construction and Urbanisation Department
Pimpri City Municipal Corporation
Pimpri, Dist. Pune-411002

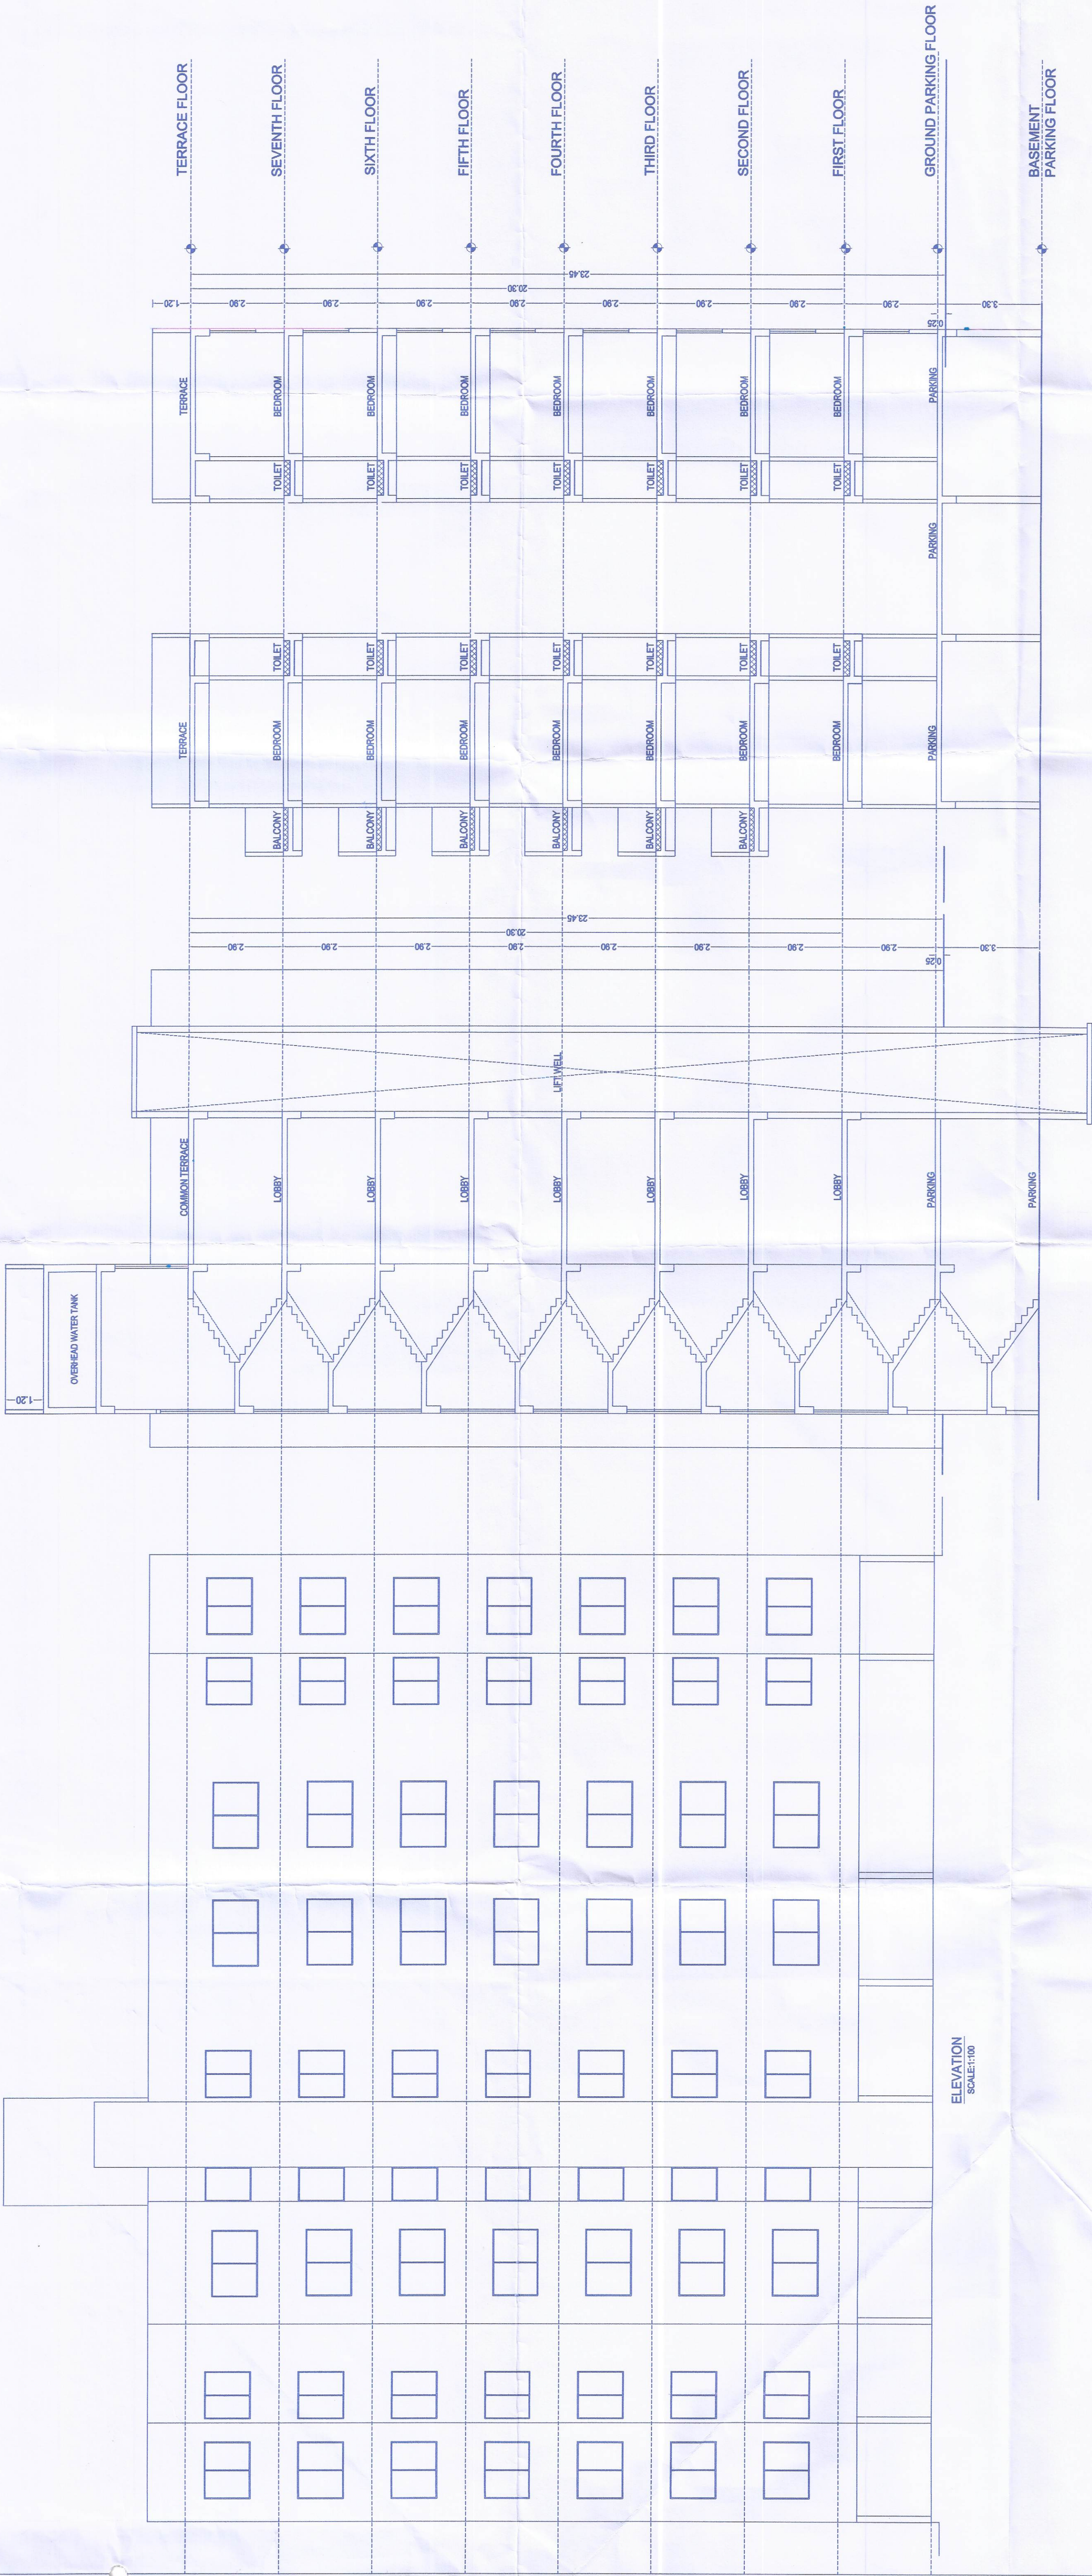

ELEVATION
SCALE: 1:100

OWNERS NAME:		OWNERS SIGN:	
(1) MRS. D. G. GAWHANE LEGACY THROUGH PARTNER MRS. D. G. GAWHANE LEGACY THROUGH PARTNER MR. AMIT DAMODAR GAWHANE & OTHER		(1) MRS. D. G. GAWHANE LEGACY THROUGH PARTNER MRS. D. G. GAWHANE LEGACY THROUGH PARTNER MR. AMIT DAMODAR GAWHANE & OTHER	
(2) MRS. KALPANA REACTORS & SERVICES LLP THROUGH PARTNER		(2) MRS. KALPANA REACTORS & SERVICES LLP THROUGH PARTNER	
(3) MRS. MANJALI JAGANNATH YALE THROUGH PARTNER MR. SUBHAS JAGANNATH YALE & OTHER		(3) MRS. MANJALI JAGANNATH YALE THROUGH PARTNER MR. SUBHAS JAGANNATH YALE & OTHER	
PROJECT:		PROJECT:	
SURVEY NO. : 418 (P)		HSSA NO. :	
PLOT NO. :		CTS NO. :	
DESCRIPTION : VILLAGE-CHARHOLI BK.		ARCHITECT'S SIGN:	
ARCHITECT:		ARCHITECT'S SIGN:	
AR.VILAS JAGANNATH YALE		AR.VILAS JAGANNATH YALE	
JOB NO.	DRG. NO.	SCALE	DRAWN BY
INWARD NO.	INWARD NO.	1:100	CHECKED BY
KEY NO.	KEY NO.	DATE	SHEET NO.
		25-09-2024	18/18

