


Sanctioned No. B.P/Charholi/25/2024
Subject to conditions mentioned in the
Office Order No.
aven dated - 02/02/2024
Pimpri
Date: 02/02/2024



O. C. Signed by
City Engineer

for City Engineer
Building Permission Dept.
PCMC, Pimpri, Pune-18.
02/02/24

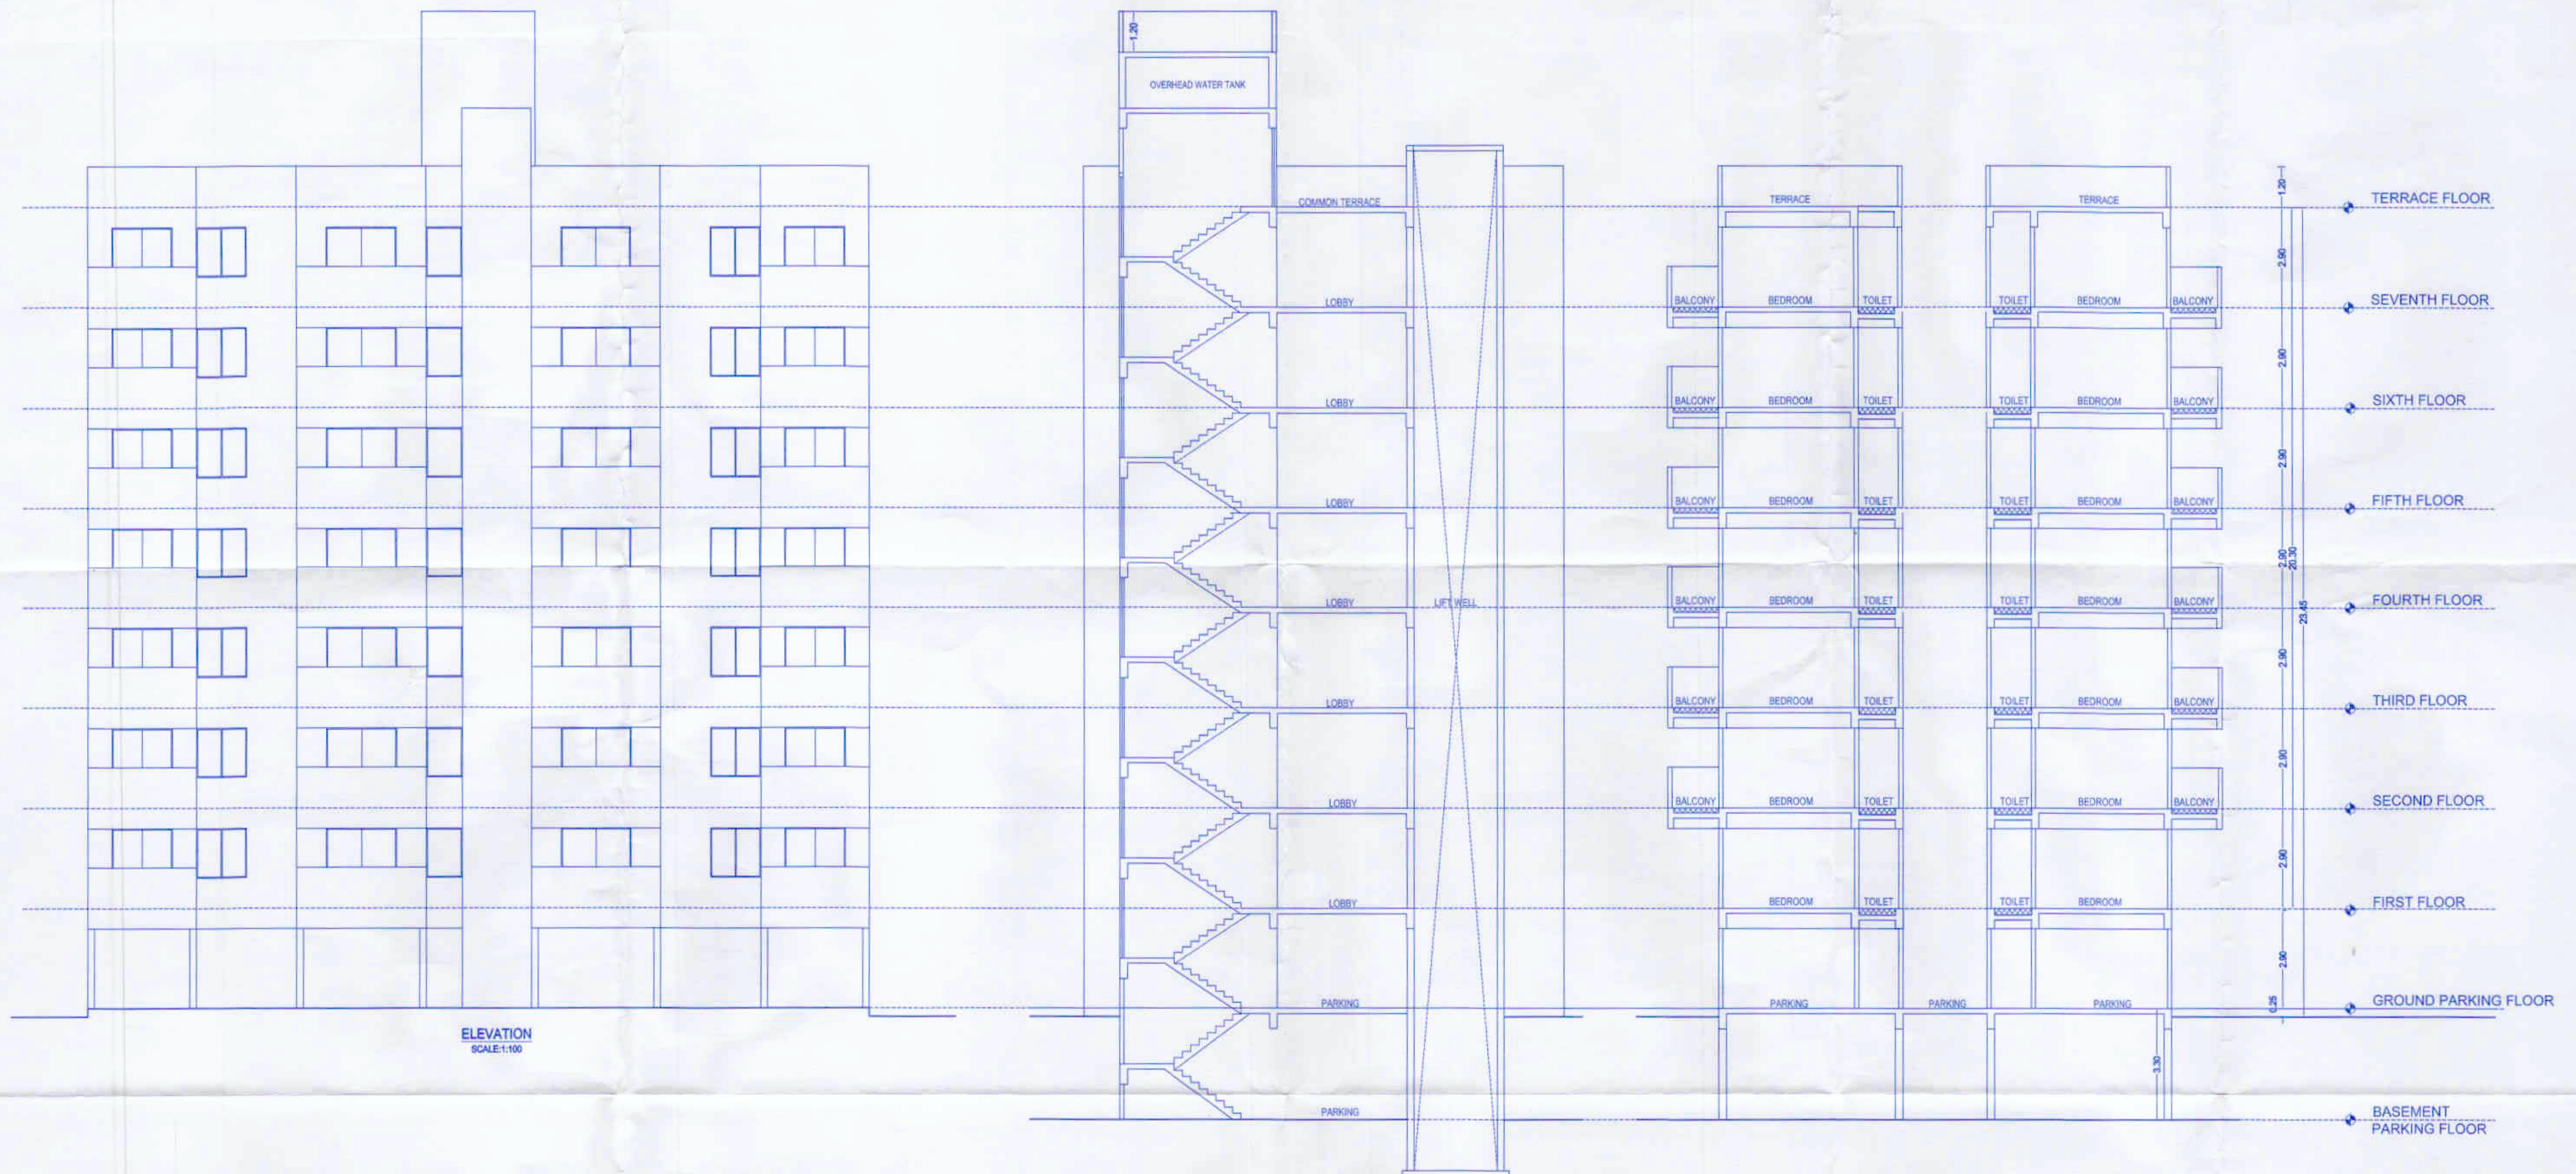

ELEVATION
SCALE: 1:100

OWNER'S NAME: OWNER'S SIGN:

(1) M/S. D.R. GAVHANE LEGACY THROUGH PARTNER M/S. D.R. GAVHANE LANDMARKS LLP THROUGH PARTNER MR. AMIT DAMODAR GAVHANE & OTHER
(2) M/S. KALINCHI REALTORS & SERVICES LLP THROUGH PARTNER MR. SHANMUKH VITHAL KALINCHI OTHER
(3) M/S. MANGALAM LANDMARKS LLP THROUGH PARTNER MR. SUBHASH SANGORI & OTHER

PROJECT:

SURVEY NO : 419 (P)

PLOT NO : HISSE NO :

DESCRIPTION : VILLAGE-CHARHOLI BK. CTS NO :

ARCHITECT: ARCHITECT'S SIGN:

AR.VILAS JAGANNATH YELE

JOB NO. DRG. NO. SCALE DRAWN BY CHECKED BY

INWARD NO. DATE 26-12-2023

KEY NO. SHEET NO. 19/19