


Sanctioned No. B.P.(cheetah) 119/2025
 Subject to conditions mentioned in the
 Office Order No.
 a/c dated - 03/09/2025
 Pimpri
 Date : 03/09/2025



O. C. Signed by
City Engineer

O. C. Signed by
City Engineer

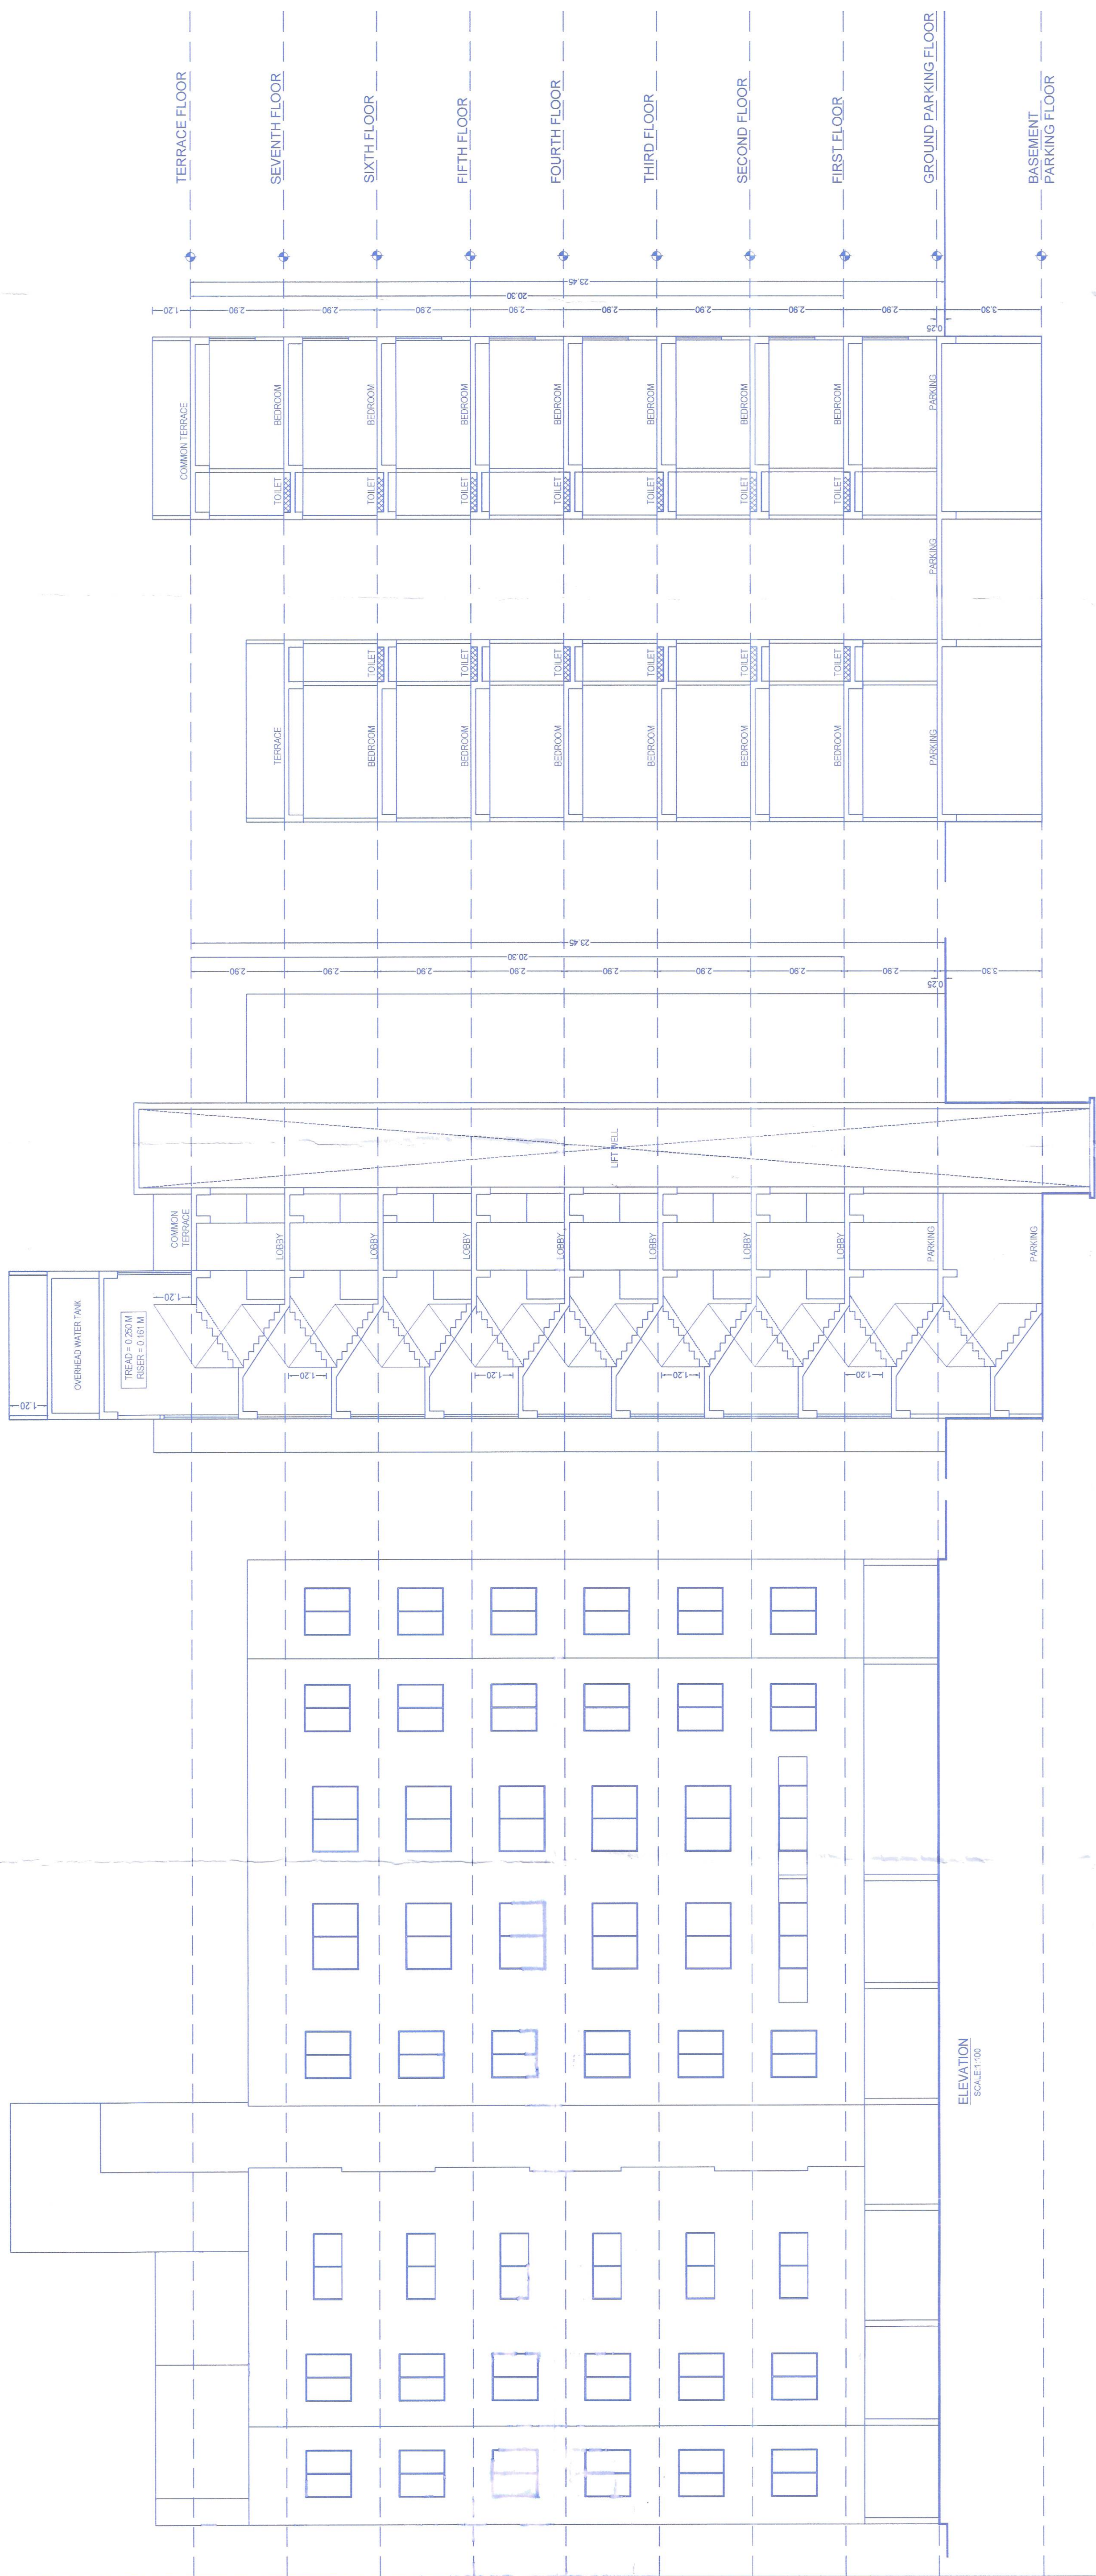

ELEVATION
SCALE: 1"=100'

OWNER'S NAME:	OWNERS SIGN
(1) WIS. D.R. GAYVANE, LEGACY THROUGH PARTNER MIS.D.R. GAYVANE LANDMARKS LLP THROUGH PARTNER MR. ANIT DAMODAR GAYVANE & OTHER	
(2) MS. KALBOR REALTORS & SERVICES LLP THROUGH PARTNER MR. ANIT DAMODAR GAYVANE & OTHER	
(3) M/S. MANGALAM LANDMARKS LLP THROUGH PARTNER MR. SUBHASH SHAKORE & OTHER	

PROJECT:	SURVEY NO. : 419 (P)	HISSA NO. :
	PLOT NO. :	CTS NO. :
	DESCRIPTION : VILLAGE-CHARHOLI BK.	
ARCHITECT:	ARCHITECT'S SIGN:	
	AR VILAS JAGANNATH YELE	

	JOB NO.	DRG. NO.	SCALE	DRAWING	CHECKED BY
			1:100		
	INWARD NO.	DATE		13-08-2025	
	KEY NO.	SHEET NO.		24/24	