

FORM OF STATEMENT 3 [SR.NO. 9(g)]

AREA DETAILS OF APARTMENT (BUILDING-B)

BLDG NO.	FLOOR NO.	APARTMENT NO (RESIDENTIAL)	CARPET AREA OF APARTMENT	AREA OF (ENC.) BALCONY ATTACHED TO APARTMENT	AREA OF OPEN BALCONY ATTACHED TO APARTMENT	AREA OF SITOUT ATTACHED TO FLAT
1) BASEMENT FLOOR	2	3	4	5	6	7
2) PARKING FLOOR						
3) FIRST FLOOR	101,102,103, 104,105,106,107,108,109,110,111		68.73, 52.83, 52.83, 52.43, 51.26, 51.26, 63.78, 70.30, 54.80, 56.30, 68.73	2.45, 2.45, 2.45, 2.45, 2.21, 2.21, 2.45, 2.45, 2.21, 2.45, 2.45	5.81, 4.28, 4.28, 4.28, 3.60, 3.60, 6.77, 6.77, 6.45, 7.05, 5.81	7.18, 3.64, 3.64, 13.57, 12.74, 3.03, 5.72, 10.84, 5.74, 6.77, 9.38
4) SECOND FLOOR	201,202, 203,204,205,206,207,208,209,210,211		68.73, 56.30, 56.30, 55.88, 54.80, 54.80, 70.30, 70.30, 54.80, 56.30, 68.73	2.45, 2.45, 2.45, 2.45, 2.21, 2.21, 2.45, 2.45, 2.21, 2.45, 2.45	5.81, 7.05, 7.05, 7.05, 6.45, 6.45, 6.77, 6.77, 6.45, 7.05, 5.81	
5) THIRD FLOOR	301,302,303,304,305,306,307,308,309,310,311		68.73, 56.30, 56.30, 55.88, 54.80, 54.80, 70.30, 70.30, 54.80, 56.30, 68.73	2.45, 2.45, 2.45, 2.45, 2.21, 2.21, 2.45, 2.45, 2.21, 2.45, 2.45	5.81, 7.05, 7.05, 7.05, 6.45, 6.45, 6.77, 6.77, 6.45, 7.05, 5.81	
6) FOURTH FLOOR	401,402,403,404,405,406,407,408,409,410,411		68.73, 56.30, 56.30, 55.88, 54.80, 54.80, 70.30, 70.30, 54.80, 56.30, 68.73	2.45, 2.45, 2.45, 2.45, 2.21, 2.21, 2.45, 2.45, 2.21, 2.45, 2.45	5.81, 7.05, 7.05, 7.05, 6.45, 6.45, 6.77, 6.77, 6.45, 7.05, 5.81	
7) FIFTH FLOOR	501,502,503,504,505,506,507,508,509,510,511		68.73, 56.30, 56.30, 55.88, 54.80, 54.80, 70.30, 70.30, 54.80, 56.30, 68.73	2.45, 2.45, 2.45, 2.45, 2.21, 2.21, 2.45, 2.45, 2.21, 2.45, 2.45	5.81, 7.05, 7.05, 7.05, 6.45, 6.45, 6.77, 6.77, 6.45, 7.05, 5.81	
8) SIXTH FLOOR	601,602,603,604,605,606,607,608,609,610,611		68.73, 56.30, 56.30, 55.88, 54.80, 54.80, 70.30, 70.30, 54.80, 56.30, 68.73	2.45, 2.45, 2.45, 2.45, 2.21, 2.21, 2.45, 2.45, 2.21, 2.45, 2.45	5.81, 7.05, 7.05, 7.05, 6.45, 6.45, 6.77, 6.77, 6.45, 7.05, 5.81	
9) SEVENTH FLOOR	701,702,703,704,705,706,707,708,709,710,711		68.73, 56.30, 56.30, 55.88, 54.80, 54.80, 70.30, 70.30, 54.80, 56.30, 68.73	2.45, 2.45, 2.45, 2.45, 2.21, 2.21, 2.45, 2.45, 2.21, 2.45, 2.45	5.81, 7.05, 7.05, 7.05, 6.45, 6.45, 6.77, 6.77, 6.45, 7.05, 5.81	
10) EIGHTH FLOOR	801,802,803,804,805,806,807,808,809,810,811		68.73, 56.30, 56.30, 55.88, 54.80, 54.80, 70.30, 70.30, 54.80, 56.30, 68.73	2.45, 2.45, 2.45, 2.45, 2.21, 2.21, 2.45, 2.45, 2.21, 2.45, 2.45	5.81, 7.05, 7.05, 7.05, 6.45, 6.45, 6.77, 6.77, 6.45, 7.05, 5.81	
11) NINTH FLOOR	901,902,903,904,905,906,907,908,909,910,911		68.73, 56.30, 56.30, 55.88, 54.80, 54.80, 70.30, 70.30, 54.80, 56.30, 68.73	2.45, 2.45, 2.45, 2.45, 2.21, 2.21, 2.45, 2.45, 2.21, 2.45, 2.45	5.81, 7.05, 7.05, 7.05, 6.45, 6.45, 6.77, 6.77, 6.45, 7.05, 5.81	
12) TENTH FLOOR	1001,1002,1003,1004,1005,1006,1007,1008,1009,1010,1011		68.73, 56.30, 56.30, 55.88, 54.80, 54.80, 70.30, 70.30, 54.80, 56.30, 68.73	2.45, 2.45, 2.45, 2.45, 2.21, 2.21, 2.45, 2.45, 2.21, 2.45, 2.45	5.81, 7.05, 7.05, 7.05, 6.45, 6.45, 6.77, 6.77, 6.45, 7.05, 5.81	
13) ELEVENTH FLOOR	1101,1102,1103,1104,1105,1106,1107,1108,1109,1110,1111		68.73, 56.30, 56.30, 55.88, 54.80, 54.80, 70.30, 70.30, 54.80, 56.30, 68.73	2.45, 2.45, 2.45, 2.45, 2.21, 2.21, 2.45, 2.45, 2.21, 2.45, 2.45	5.81, 7.05, 7.05, 7.05, 6.45, 6.45, 6.77, 6.77, 6.45, 7.05, 5.81	
14) TWELFTH FLOOR	1201,1202,1203,1204,1205,1206,1207,1208,1209,1210,1211		68.73, 56.30, 56.30, 55.88, 54.80, 54.80, 70.30, 70.30, 54.80, 56.30, 68.73	2.45, 2.45, 2.45, 2.45, 2.21, 2.21, 2.45, 2.45, 2.21, 2.45, 2.45	5.81, 7.05, 7.05, 7.05, 6.45, 6.45, 6.77, 6.77, 6.45, 7.05, 5.81	
15) THIRTEENTH FLOOR	1301,1302,1303,1304,1305,1306,1307,1308,1309,1310,1311		68.73, 56.30, 56.30, 55.88, 54.80, 54.80, 70.30, 70.30, 54.80, 56.30, 68.73	2.45, 2.45, 2.45, 2.45, 2.21, 2.21, 2.45, 2.45, 2.21, 2.45, 2.45	5.81, 7.05, 7.05, 7.05, 6.45, 6.45, 6.77, 6.77, 6.45, 7.05, 5.81	
16) FOURTEENTH FLOOR	1401,1402,1403,1404,1405,1406,1407,1408,1409,1410,1411		68.73, 56.30, 56.30, 55.88, 54.80, 54.80, 70.30, 70.30, 54.80, 56.30, 68.73	2.45, 2.45, 2.45, 2.45, 2.21, 2.21, 2.45, 2.45, 2.21, 2.45, 2.45	5.81, 7.05, 7.05, 7.05, 6.45, 6.45, 6.77, 6.77, 6.45, 7.05, 5.81	
17) TERRACE FLOOR						
18) TOTAL		152 FLATS				

PROVIDED PARKING STATEMENT

PARTICULARS	CARS	SCOOTERS
BASEMENT FLOOR PARKING	244	0
GROUND FLOOR PARKING	235	0
TOTAL	479	0
EV CHARGING PARKING 20%	50	0
NOTE: AS PER UDOPR-2020 CHAPTER NO.8, RULE NO.8.1.1 (V) SIX SCOOTERS' PARKING MAY BE ALLOWED TO BE CONVERTED IN ONE CAR PARKING.		

REQUIRED PARKING STATEMENT

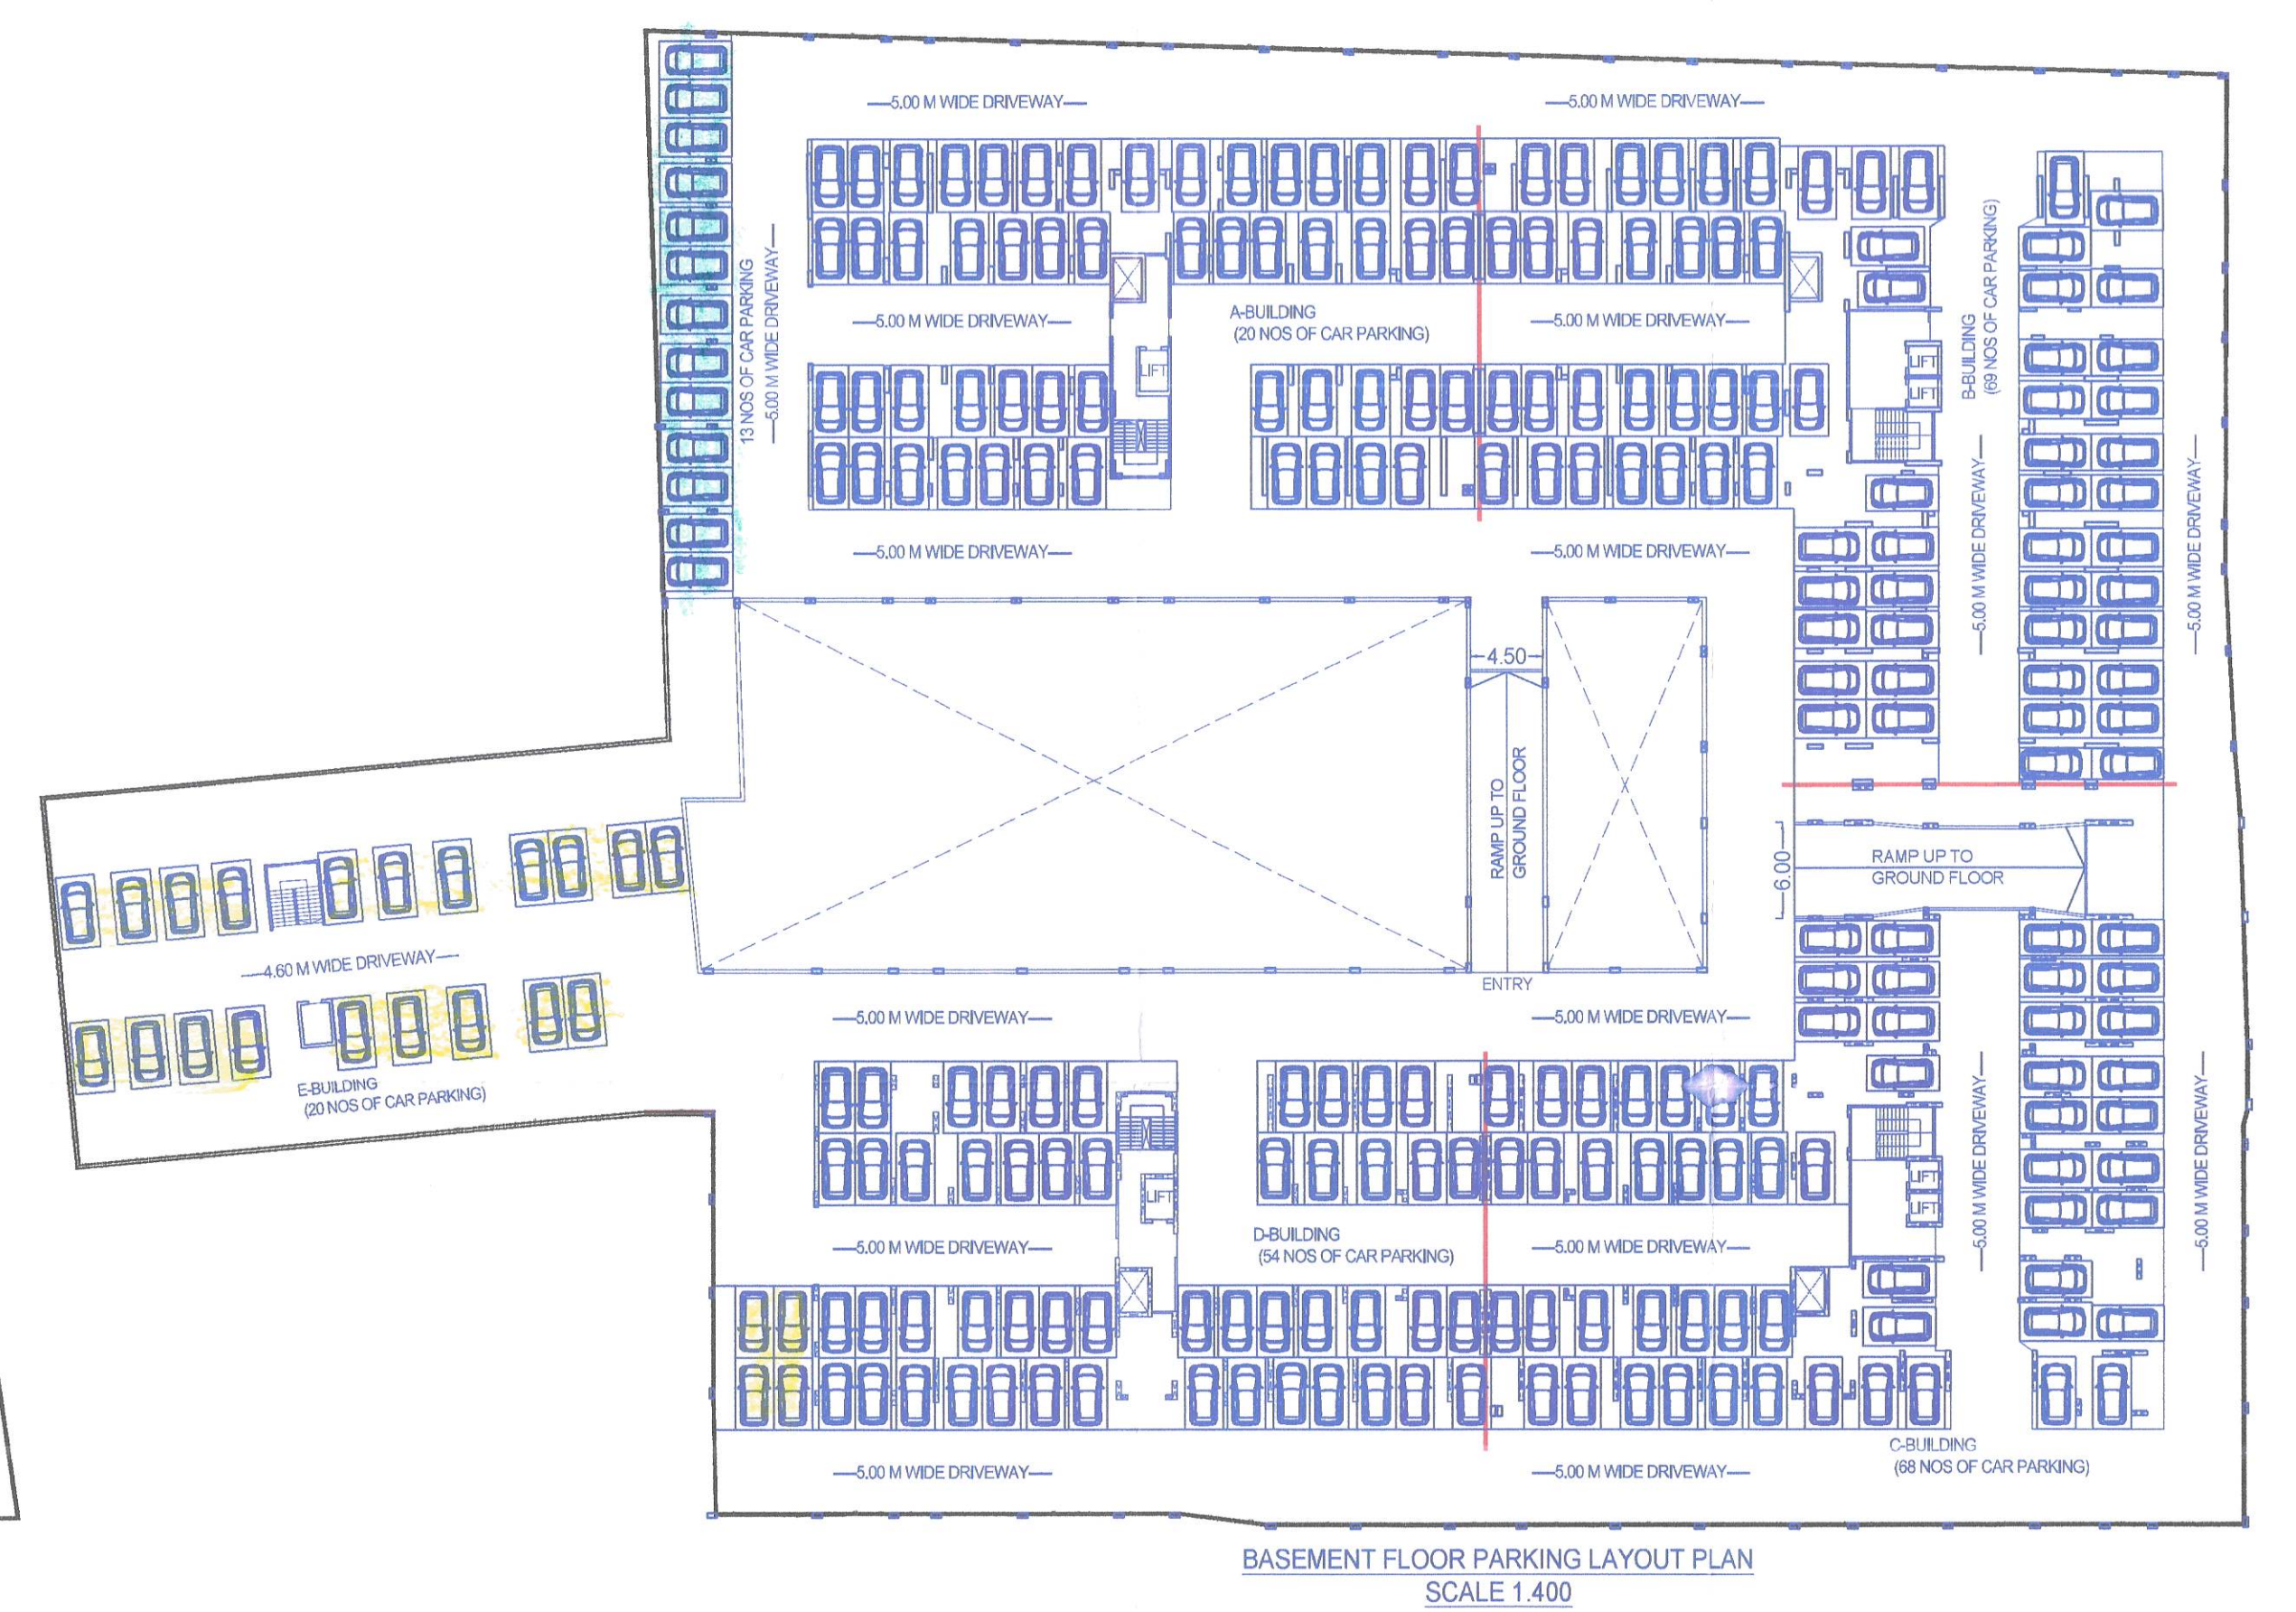
PARTICULARS	CARS	SCOOTERS
RESIDENTIAL	242	484
COMMERCIAL	0	0
MHADA PARKING	19	37
TOTAL	261	521
VISITORS PARKING	13	26
TOTAL REQUIRED	274	547
EV CHARGING PARKING 20%	56	11

GROUND FLOOR PARKING LAYOUT PLAN
SCALE 1:400

FORM OF STATEMENT 3 [SR.NO. 9(g)]

AREA DETAILS OF APARTMENT (BUILDING-C)

BLDG NO.	FLOOR NO.	APARTMENT NO (RESIDENTIAL)	CARPET AREA OF APARTMENT	AREA OF (ENC.) BALCONY ATTACHED TO APARTMENT	AREA OF OPEN BALCONY ATTACHED TO APARTMENT	AREA OF SITOUT ATTACHED TO FLAT
1) BASEMENT FLOOR	2	3	4	5	6	7
2) PARKING FLOOR						
3) FIRST FLOOR	101,102,103, 104,105,106,107,108,109,110,111		68.73, 56.30, 54.80, 70.30, 70.30, 54.80, 54.80, 74.40, 56.30, 68.73	2.45, 2.45, 2.21, 2.45, 2.45, 2.21, 2.21, 2.45, 2.45, 2.45	5.81, 7.05, 6.45, 6.77, 6.77, 6.45, 6.45, 6.34, 7.05, 5.81	9.38, 6.77, 5.74, 10.84, 10.84, 5.74, 5.74, 5.12, 6.77, 6.77, 9.38
4) SECOND FLOOR	201,202, 203,204,205,206,207,208,209,210,211		68.73, 56.30, 54.80, 70.30, 70.30, 54.80, 54.80, 74.78, 56.30, 68.73	2.45, 2.45, 2.21, 2.45, 2.45, 2.21, 2.21, 2.45, 2.45, 2.45	5.81, 7.05, 6.45, 6.77, 6.77, 6.45, 6.45, 6.34, 7.05, 5.81	
5) THIRD FLOOR	301,302,303,304,305,306,307,308,309,310,311		68.73, 56.30, 54.80, 70.30, 70.30, 54.80, 54.80, 74.78, 56.30, 68.73	2.45, 2.45, 2.21, 2.45, 2.45, 2.21, 2.21, 2.45, 2.45, 2.45	5.81, 7.05, 6.45, 6.77, 6.77, 6.45, 6.45, 6.34, 7.05, 5.81	
6) FOURTH FLOOR	401,402,403,404,405,406,407,408,409,410,411		68.73, 56.30, 54.80, 70.30, 70.30, 54.80, 54.80, 74.78, 56.30, 68.73	2.45, 2.45, 2.21, 2.45, 2.45, 2.21, 2.21, 2.45, 2.45, 2.45	5.81, 7.05, 6.45, 6.77, 6.77, 6.45, 6.45, 6.34, 7.05, 5.81	
7) FIFTH FLOOR	501,502,503,504,505,506,507,508,509,510,511		68.73, 56.30, 54.80, 70.30, 70.30, 54.80, 54.80, 74.78, 56.30, 68.73	2.45, 2.45, 2.21, 2.45, 2.45, 2.21, 2.21, 2.45, 2.45, 2.45	5.81, 7.05, 6.45, 6.77, 6.77, 6.45, 6.45, 6.34, 7.05, 5.81	
8) SIXTH FLOOR	601,602,603,604,605,606,607,608,609,610,611		68.73, 56.30, 54.80, 70.30, 70.30, 54.80, 54.80, 74.78, 56.30, 68.73	2.45, 2.45, 2.21, 2.45, 2.45, 2.21, 2.21, 2.45, 2.45, 2.45	5.81, 7.05, 6.45, 6.77, 6.77, 6.45, 6.45, 6.34, 7.05, 5.81	
9) SEVENTH FLOOR	701,702,703,704,705,706,707,708,709,710,711		68.73, 56.30, 54.80, 70.30, 70.30, 54.80, 54.80, 74.78, 56.30, 68.73	2.45, 2.45, 2.21, 2.45, 2.45, 2.21, 2.21, 2.45, 2.45, 2.45	5.81, 7.05, 6.45, 6.77, 6.77, 6.45, 6.45, 6.34, 7.05, 5.81	
10) EIGHTH FLOOR	801,802,803,804,805,806,807,808,809,810,811		68.73, 56.30, 54.80, 70.30, 70.30, 54.80, 54.80, 74.78, 56.30, 68.73	2.45, 2.45, 2.21, 2.45, 2.45, 2.21, 2.21, 2.45, 2.45, 2.45	5.81, 7.05, 6.45, 6.77, 6.77, 6.45, 6.45, 6.34, 7.05, 5.81	
11) NINTH FLOOR	901,902,903,904,905,906,907,908,909,910,911		68.73, 56.30, 54.80, 70.30, 70.30, 54.80, 54.80, 74.78, 56.30, 68.73	2.45, 2.45, 2.21, 2.45, 2.45, 2.21, 2.21, 2.45, 2.45, 2.45	5.81, 7.05, 6.45, 6.77, 6.77, 6.45, 6.45, 6.34, 7.05, 5.81	
12) TENTH FLOOR	1001,1002,1003,1004,1005,1006,1007,1008,1009,1010,1011		68.73, 56.30, 54.80, 70.30, 70.30, 54.80, 54.80, 74.78, 56.30, 68.73	2.45, 2.45, 2.21, 2.45, 2.45, 2.21, 2.21, 2.45, 2.45, 2.45	5.81, 7.05, 6.45, 6.77, 6.77, 6.45, 6.45, 6.34, 7.05, 5.81	
13) ELEVENTH FLOOR	1101,1102,1103,1104,1105,1106,1107,1108,1109,1110,1111		68.73, 56.30, 54.80, 70.30, 70.30, 54.80, 54.80, 74.78, 56.30, 68.73	2.45, 2.45, 2.21, 2.45, 2.45, 2.21, 2.21, 2.45, 2.45, 2.45	5.81, 7.05, 6.45, 6.77, 6.77, 6.45, 6.45, 6.34, 7.05, 5.81	
14) TWELFTH FLOOR	1201,1202,1203,1204,1205,1206,1207,1208,1209,1210,1211		68.73, 56.30, 54.80, 70.30, 70.30, 54.80, 54.80, 74.78, 56.30, 68.73	2.45, 2.45, 2.21, 2.45, 2.45, 2.21, 2.21, 2.45, 2.45, 2.45	5.81, 7.05, 6.45, 6.77, 6.77, 6.45, 6.45, 6.34, 7.05, 5.81	
15) THIRTEENTH FLOOR	1301,1302,1303,1304,1305,1306,1307,1308,1309,1310,1311		68.73, 56.30, 54.80, 70.30, 70.30, 54.80, 54.80, 74.78, 56.30, 68.73	2.45, 2.45, 2.21, 2.45, 2.45, 2.21, 2.21, 2.45, 2.45, 2.45	5.81, 7.05, 6.45, 6.77, 6.77, 6.45, 6.45, 6.34, 7.05, 5.81	
16) FOURTEENTH FLOOR	1401,1402,1403,1404,1405,1406,1407,1408,1409,1410,1411		68.73, 56.30, 54.80, 70.30, 70.30, 54.80, 54.80, 74.78, 56.30, 68.73	2.45, 2.45, 2.21, 2.45, 2.45, 2.21, 2.21, 2.45, 2.45, 2.45	5.81, 7.05, 6.45, 6.77, 6.77, 6.45, 6.45, 6.34, 7.05, 5.81	
17) TERRACE FLOOR						
18) TOTAL		152 FLATS				

BASEMENT FLOOR PARKING LAYOUT PLAN
SCALE 1:400

FORM OF STATEMENT 3 [SR.NO. 9(g)]

AREA DETAILS OF APARTMENT (BUILDING-A)

BUILDING NO.	FLOOR NO.	APARTMENT NO (RESIDENTIAL)	CARPET AREA OF APARTMENT	AREA OF (ENC.) BALCONY ATTACHED TO APARTMENT	AREA OF OPEN BALCONY ATTACHED TO APARTMENT	AREA OF TERRACE ATTACHED TO FLAT
1) BASEMENT FLOOR	2	3	4	5	6	7
2) PARKING FLOOR						
3) FIRST FLOOR	101,102,103, 104,105,106,107,108		74.40, 56.30, 56.30, 68.73, 68.73, 56.30, 56.30, 74.40	2.21, 2.45, 2.45, 2.45, 2.45, 2.45, 2.45, 2.21	3.19, 7.05, 7.05, 5.81, 5.81, 7.05, 7.05, 3.19	5.12, 6.77, 6.77, 9.38, 9.38, 6.77, 6.77, 5.12
4) SECOND FLOOR	201,202, 203,204,205,206,207,208		74.78, 56.30, 56.30, 68.73, 68.73, 56.30, 56.30, 74.78	2.21, 2.45, 2.45, 2.45, 2.45, 2.45, 2.45, 2.21	3.19, 7.05, 7.05, 5.81, 5.81, 7.05, 7.05, 3.19	
5) THIRD FLOOR	301,302,303,304,305,306,307,308		74.78, 56.30, 56.30, 68.73, 68.73, 56.30, 56.30, 74.78	2.21, 2.45, 2.45, 2.45, 2.45, 2.45, 2.45, 2.21	3.19, 7.05, 7.05, 5.81, 5.81, 7.05, 7.05, 3.19	
6) FOURTH FLOOR	401,402,403,404,405,406,407,408		74.78, 56.30, 56.30, 68.73, 68.73, 56.30, 56.30, 74.78	2.21, 2.45, 2.45, 2.45, 2.45, 2.45, 2.45, 2.21	3.19, 7.05, 7.05, 5.81, 5.81, 7.05, 7.05, 3.19	
7) FIFTH FLOOR	501,502,503,504,505,506,507,508		74.78, 56.30, 56.30, 68.73, 68.73, 56.30, 56.30, 74.78	2.21, 2.45, 2.45, 2.45, 2.45, 2.45, 2.45, 2.21	3.19, 7.05, 7.05, 5.81, 5.81, 7.05, 7.05, 3.19	
8) SIXTH FLOOR	601,602,603,604,605,606,607,608		74.78, 56.30, 56.30, 68.73, 68.73, 56.30, 56.30, 74.78	2.21, 2.45, 2.45, 2.45, 2.45, 2.45, 2.45, 2.21	3.19, 7.05, 7.05, 5.81, 5.81, 7.05, 7.05, 3.19	
9) SEVENTH FLOOR	701,702,703,704,705,706,707,708		74.78, 56.30, 56.30, 68.73, 68.73, 56.30, 56.30, 74.78	2.21, 2.45, 2.45, 2.45, 2.45, 2.45, 2.45, 2.21	3.19, 7.05, 7.05, 5.81, 5.81, 7.05, 7.05, 3.19	
10) EIGHTH FLOOR	801,802,803,804,805,806,807,808		74.78, 56.30, 56.30, 68.73, 68.73, 56.30, 56.30, 74.78	2.21, 2.45, 2.45, 2.45, 2.45, 2.45, 2.45, 2.21	3.19, 7.05, 7.05, 5.81, 5.81, 7.05, 7.05, 3.19	
11) NINTH FLOOR	901,902,903,904,905,906,907,908		74.78, 56.30, 56.30, 68.73, 68.73, 56.30, 56.30, 74.78	2.21, 2.45, 2.45, 2.45, 2.45, 2.45, 2.45, 2.21	3.19, 7.05, 7.05, 5.81, 5.81, 7.05, 7.05, 3.19	
12) TENTH FLOOR	1001,1002,1003,1004,1005,1006,1007,1008		74.78, 56.30, 56.30, 68.73, 68.73, 56.30, 56.30, 74.78	2.21, 2.45, 2.45, 2.45, 2.45, 2.45, 2.45, 2.21	3.19, 7.05, 7.05, 5.81, 5.81, 7.05, 7.05, 3.19	