


Sanctioned No. B.P./Charholi/117/2025
Subject to conditions mentioned in the
Office Order No.
aven dated - 03/09/2025
Pimpri
Date : 03/09/2025



O. C. Signed by
City Engineer

for City Engineer
Building Permission Dept.
PCMC., Pimpri, Pune-18

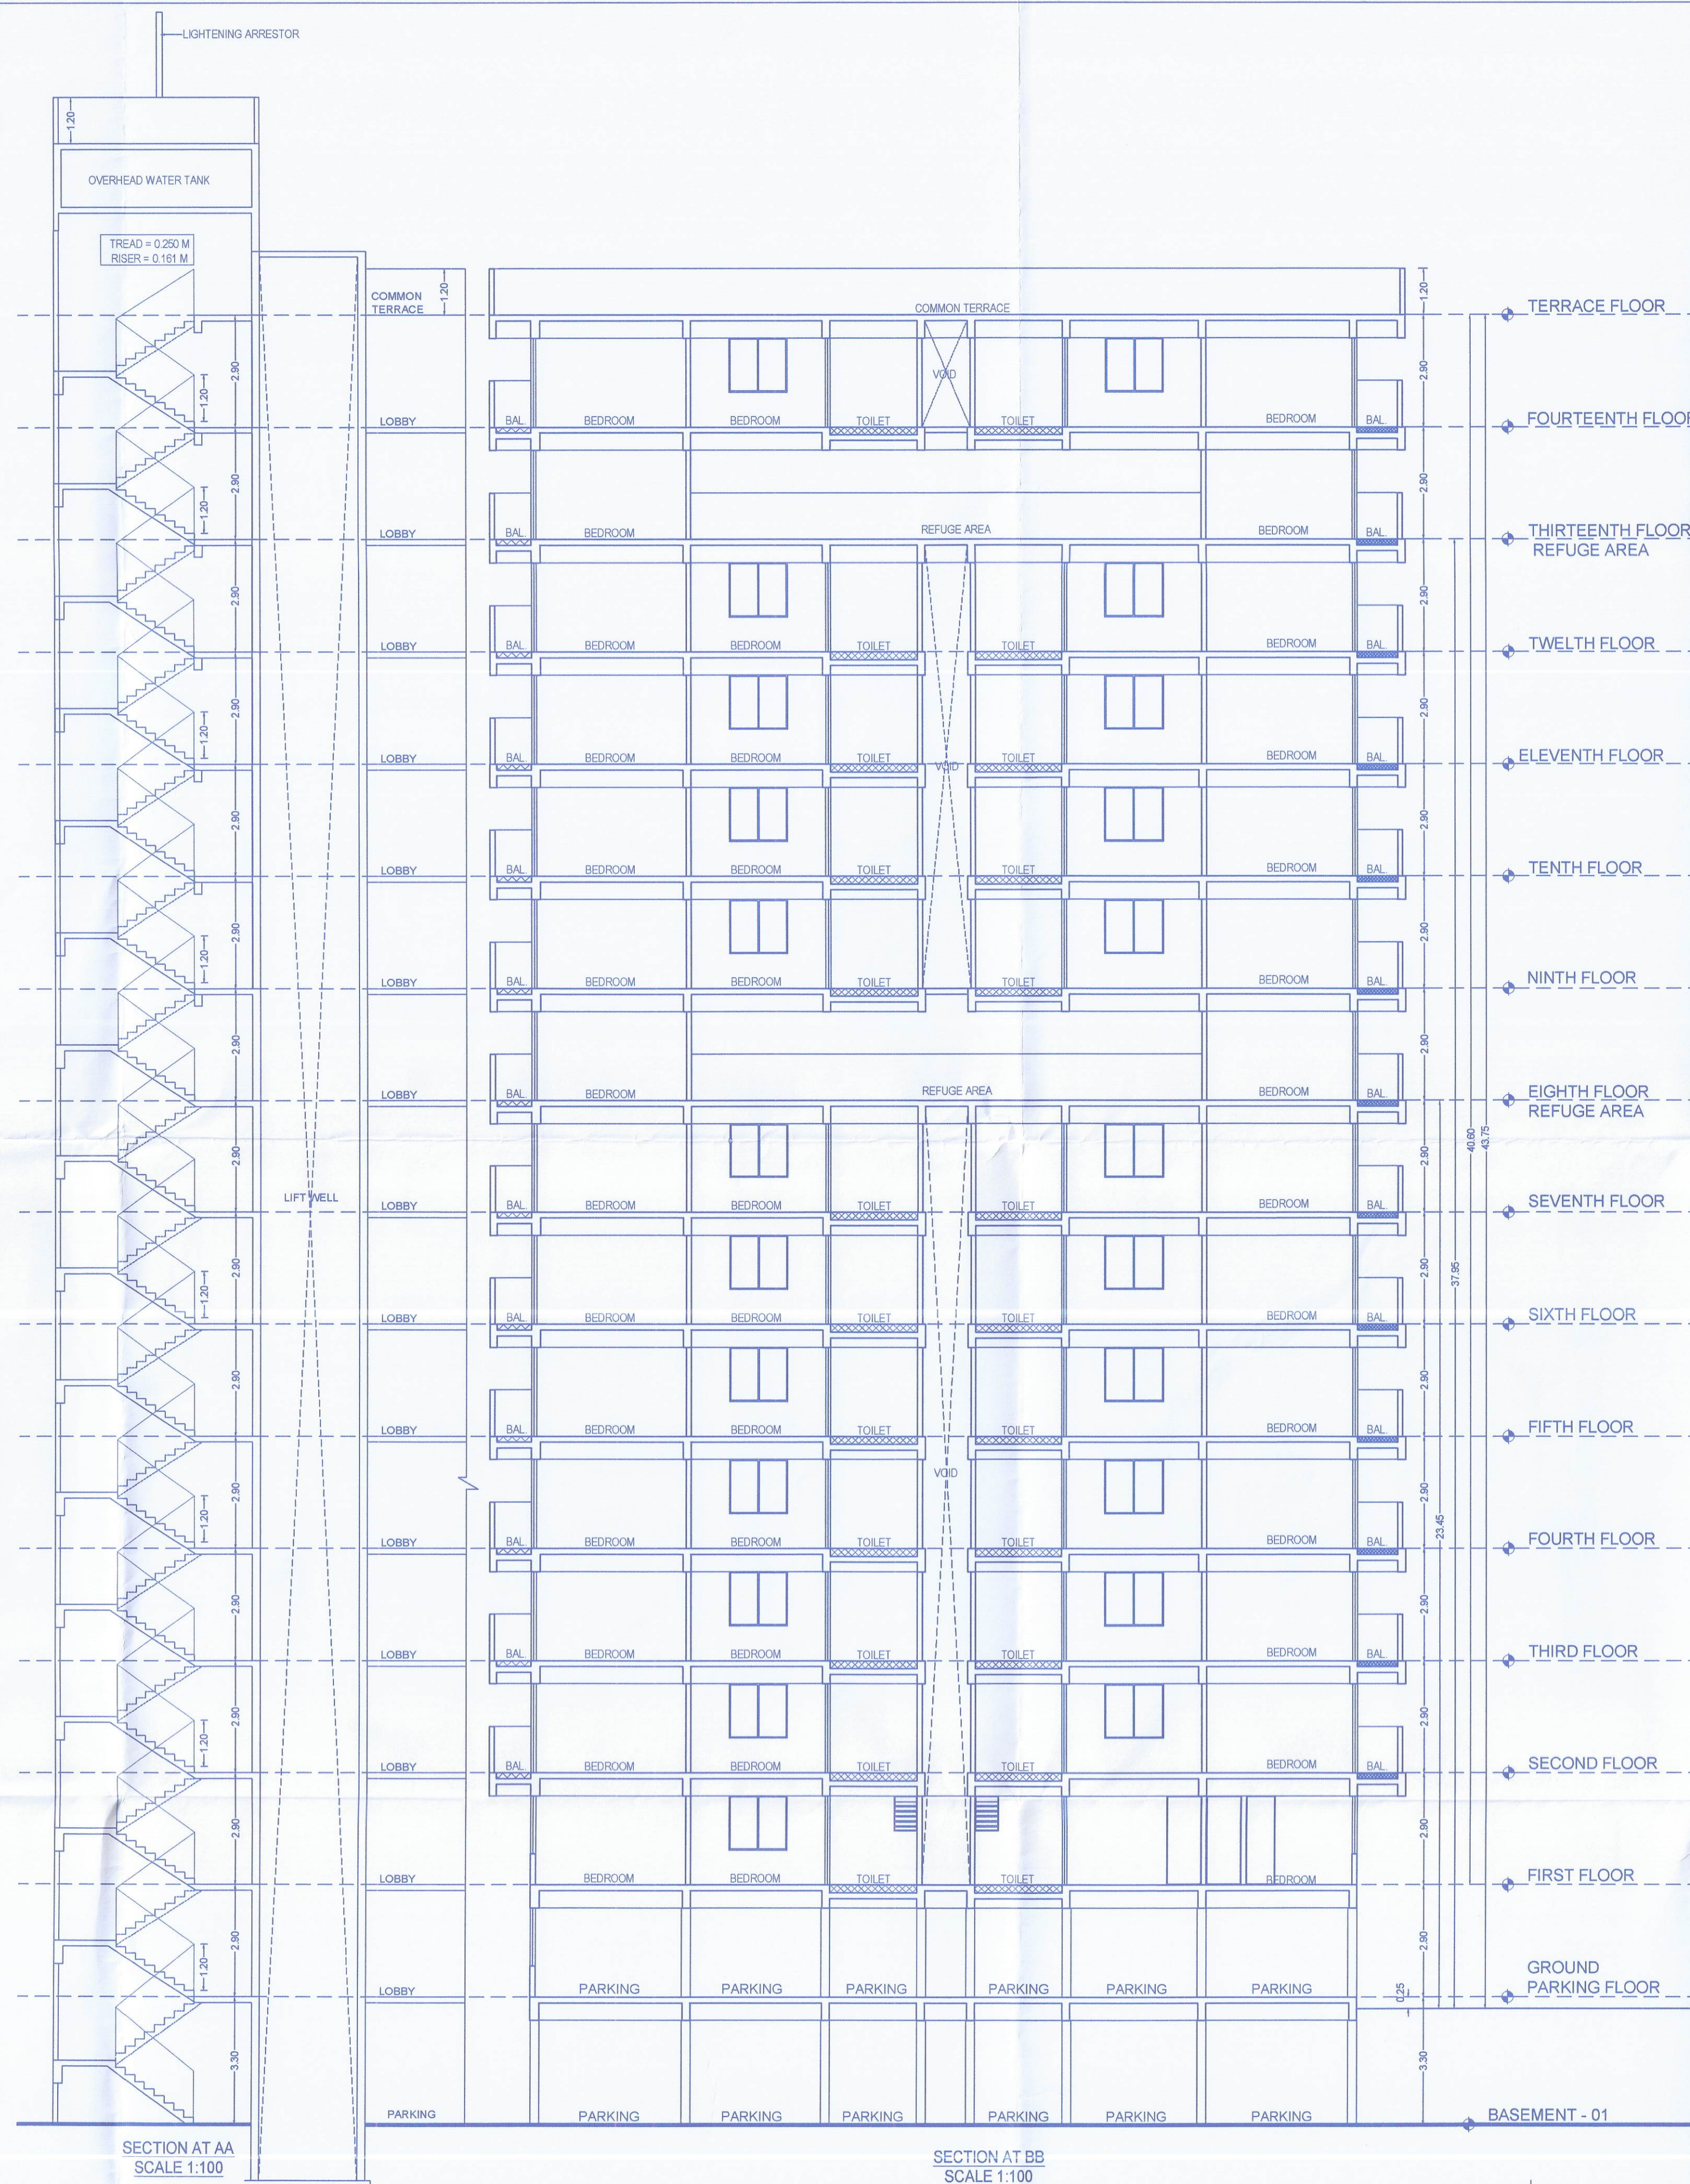

OWNER'S NAME: OWNER'S SIGN:

(1) M/S. D. J. GAVHANE LEGACY THROUGH PARTNER M/S. D. J. GAVHANE LANDMARKS LLP THROUGH PARTNER MR. AMIT DAMODAR GAVHANE & OTHER
(2) M/S. KALBHOR REALTORS & SERVICES LLP THROUGH PARTNER MR. DHANANJAY VITTHAL KALBHOR OTHER
(3) M/S. MANGALAM LANDMARKS LLP THROUGH PARTNER MR. SUBHASH SAKORE & OTHER

PROJECT:

SURVEY NO : 419 (P) HISSA NO :

PLOT NO : CTS NO :

DESCRIPTION : VILLAGE-CHARHOLI BK.

ARCHITECT: ARCHITECT'S SIGN:

AR VILAS JAGANNATH YELE

JOB NO.	DRG. NO.	SCALE	DRAWN BY	CHECKED BY
		1:100		
INWARD NO.		DATE	13-08-2025	
KEY NO.		SHEET NO.	05/24	