


Sanctioned No. B.P/Charholi/32/2025
Subject to conditions mentioned in the
Office Order No.
aven dated -13/02/2025
Pimpri
Date :13/02/2025



O. C. Signed by
City Engineer

City Engineer
Building Permission Dept.
PCMC., Pimpri, Pune-18
[Signature]

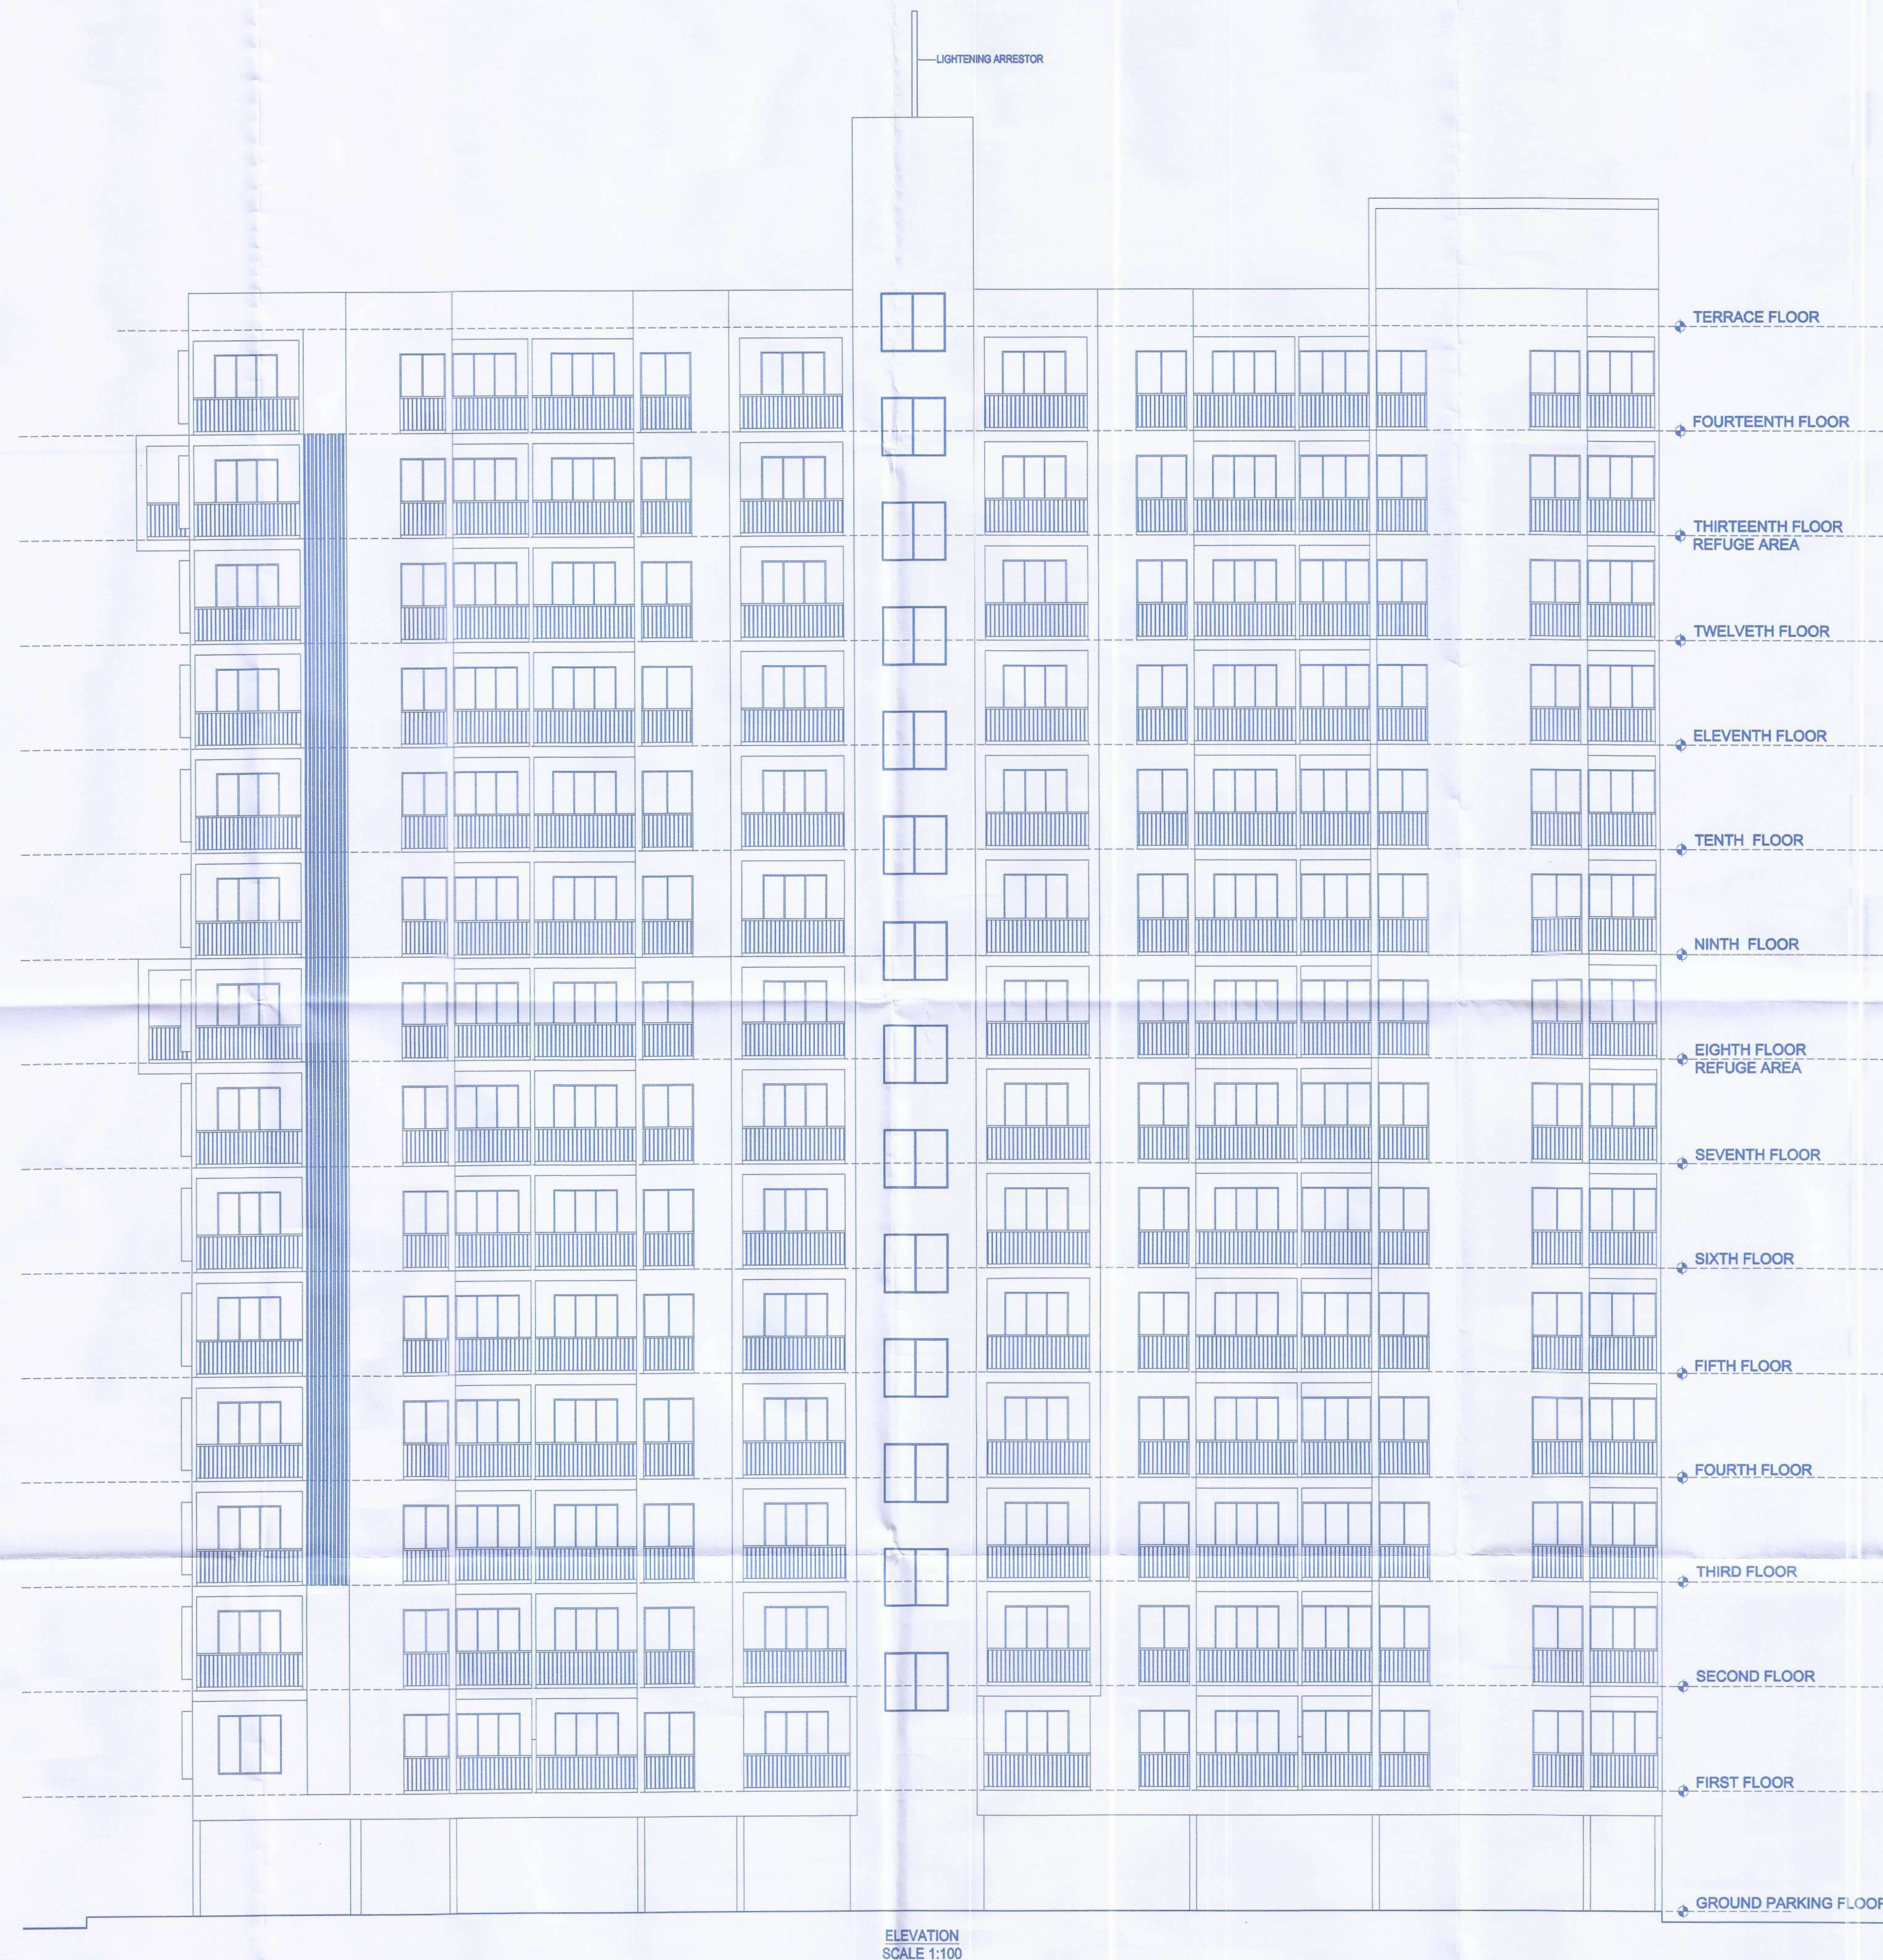

ELEVATION
SCALE 1:100

OWNER'S NAME:		OWNER'S SIGN:	
(1) M/S. D.R. GAVHANE LEGACY THROUGH PARTNER M/S. D.R. GAVHANE LANDMARKS LLP THROUGH PARTNER MR. AMIT DAMODAR GAVHANE & OTHER			
(2) M/S. KALBHOR REALTORS & SERVICES LLP THROUGH PARTNER MR. DHANANJAY VITTHAL KALBHOR OTHER			
(3) M/S. MANGALAM LANDMARKS LLP THROUGH PARTNER MR. SUBHASH LAKHORE & OTHER			
PROJECT:			
SURVEY NO : 419 (P)		HISSA NO :	
PLOT NO :		CTS NO :	
DESCRIPTION : VILLAGE-CHARHOLI BK			
ARCHITECT:		ARCHITECT'S SIGN:	
AR.VILAS JAGANNATH YELE			
JOB NO.	DRG. NO.	SCALE	DRAWN BY
		1:100	CHECKED BY
INWARD NO.	DATE	22-01-2025	
KEY NO.	SHEET NO.	08/22	