


Sanctioned No. B.P. / 0999017/155/2024
Subject to conditions mentioned in the
Office Order No.
even dated 23/10/2024
Pimpri
Date 23/10/2024



Executive Engineer
Building Department
Pimpri Chinchwad Municipal Corporation
Pimpri, Dist. Pune, Maharashtra
City Engineer
Building Department
Pimpri Chinchwad Municipal Corporation
Pimpri, Dist. Pune, Maharashtra

LIGHTNING ARRESTOR

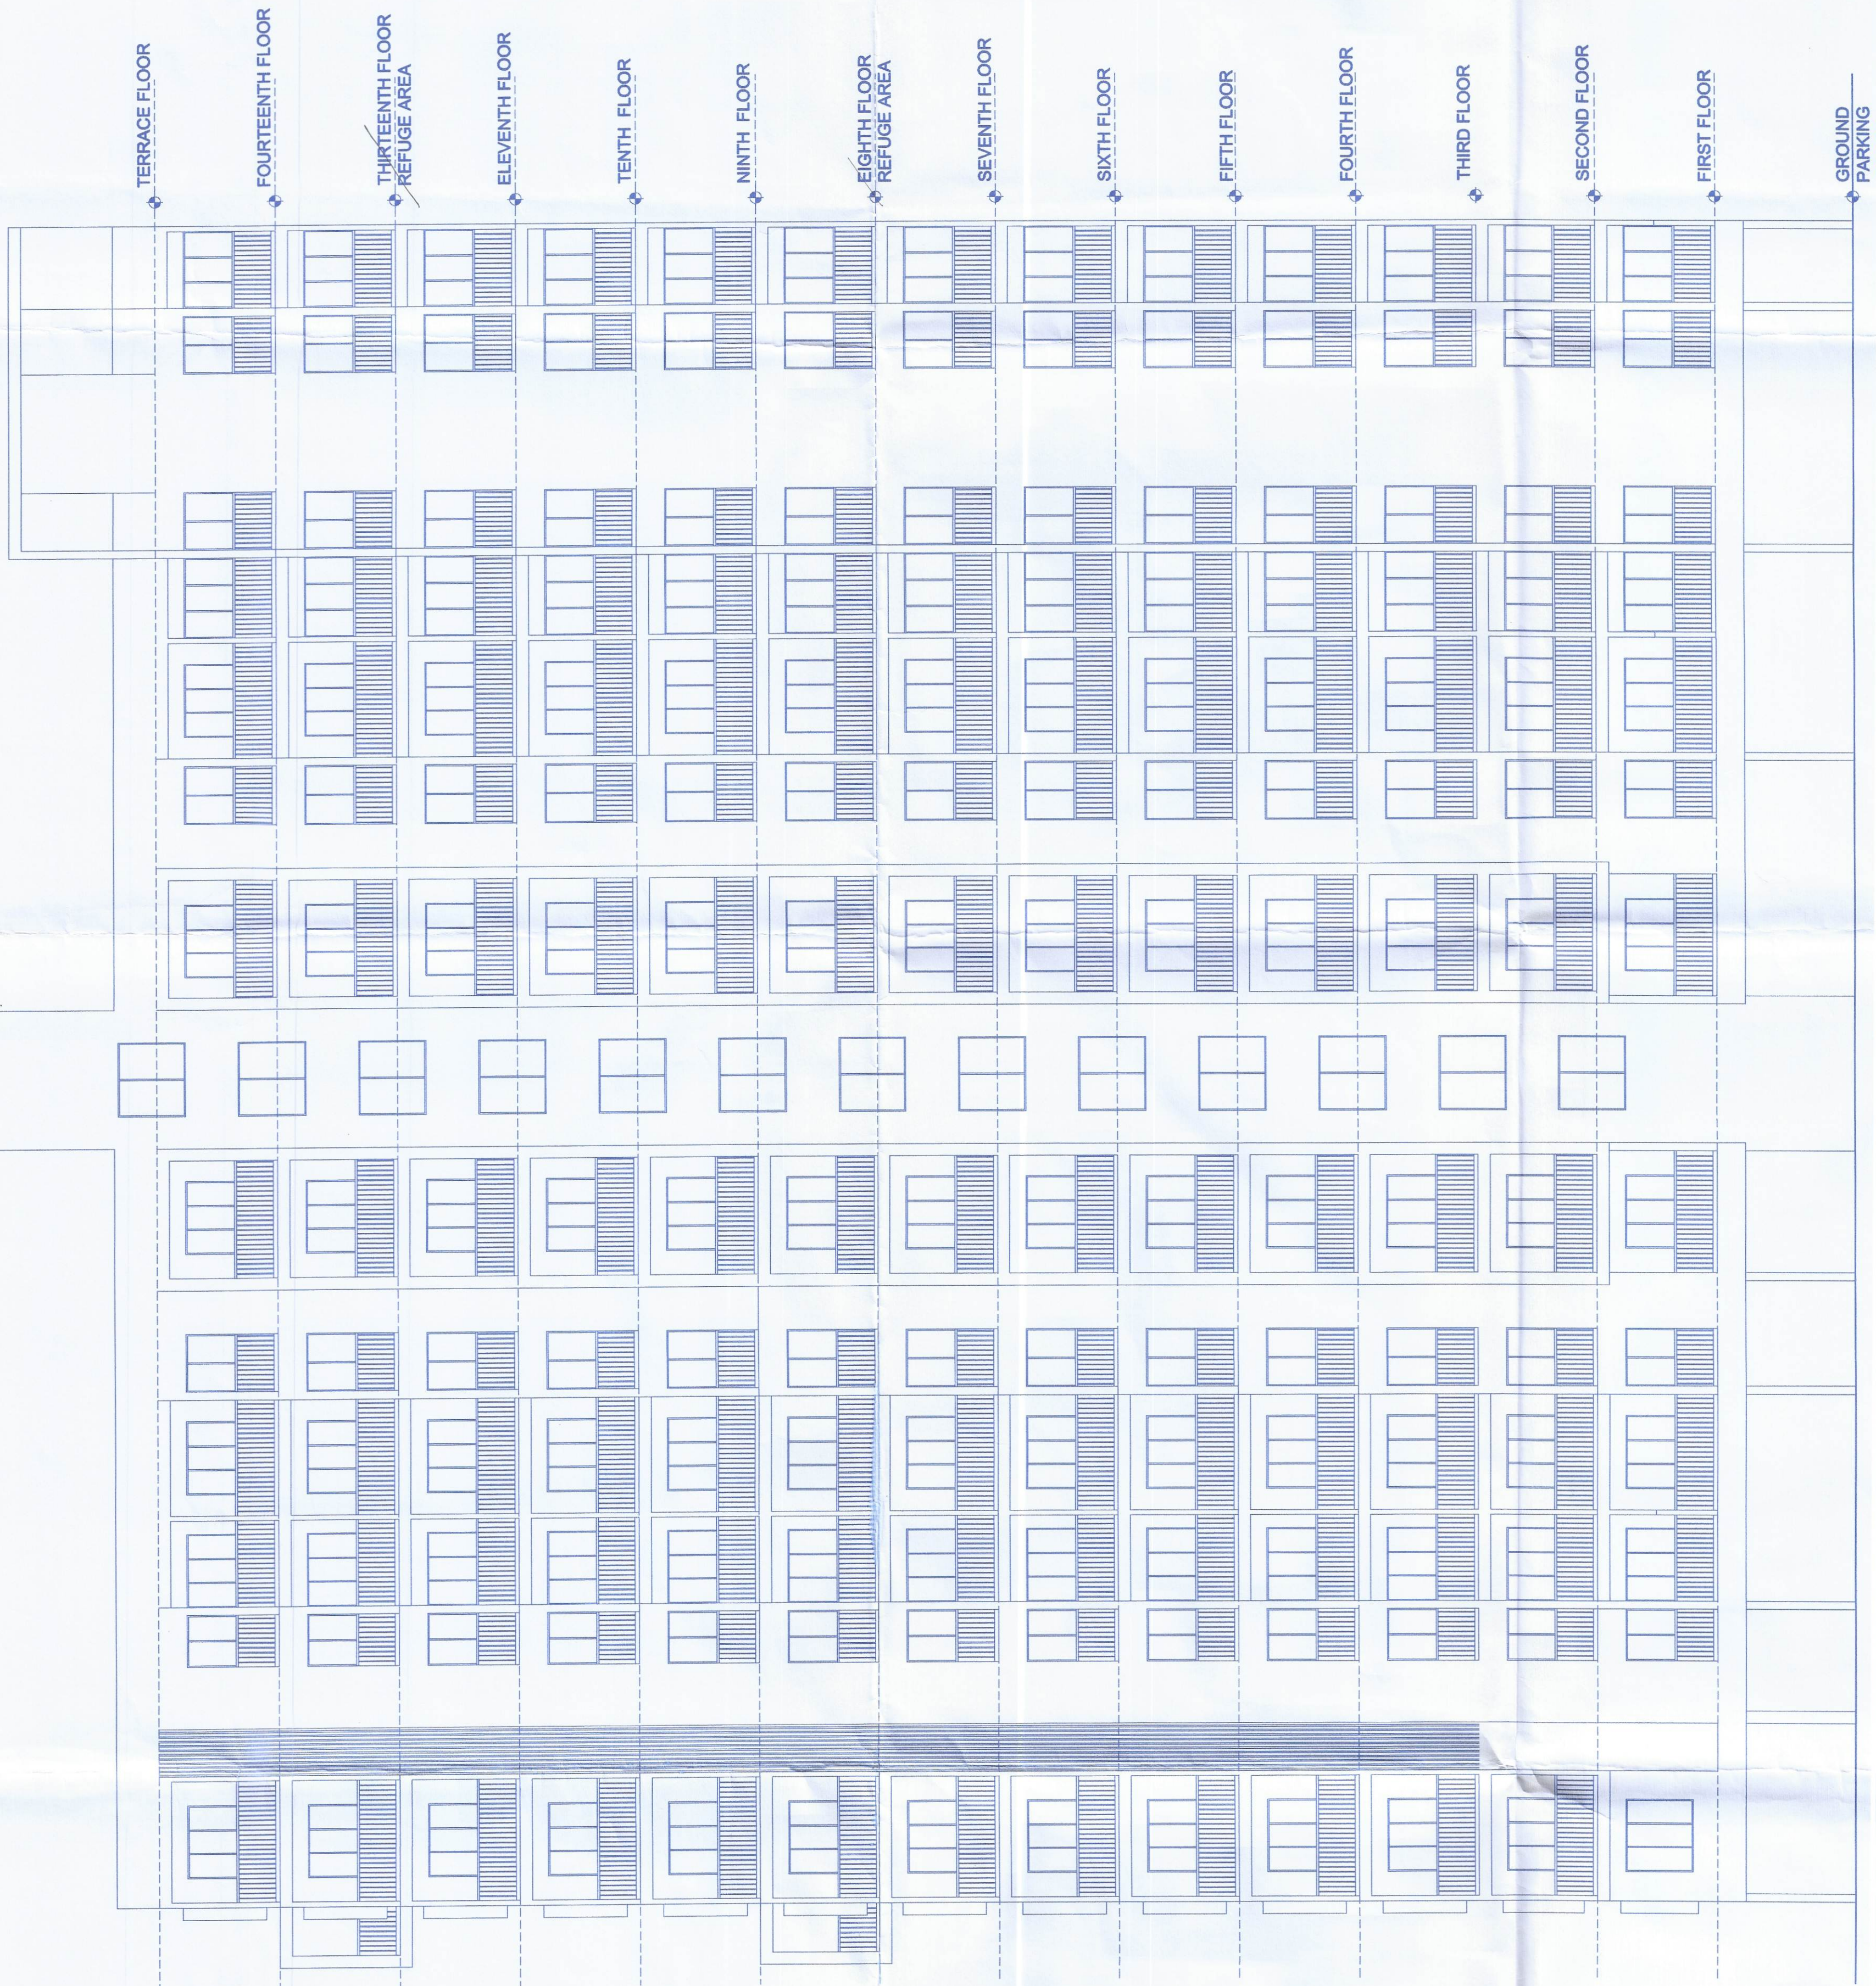

ELEVATION
SCALE-1/100

OWNER'S NAME: (1)MS. D.R. GAVHANE LEGACY THROUGH PARTNER MS.D.R. GAVHANE LANDMARKS LLP THROUGH PARTNER MR. AMIT DAMODAR GAVHANE & OTHER
PROJECT: (2)MS. D.R. GAVHANE LEGACY THROUGH PARTNER MS.D.R. GAVHANE LANDMARKS LLP THROUGH PARTNER MR. AMIT DAMODAR GAVHANE & OTHER
SURVEY NO: 418 (P)

PLOT NO: HISSA NO: CTS NO: DESCRIPTION: VILLAGE-CHARHOLI BK. ARCHITECT: AR.VILAS JAGANNATH YELE

JOB NO. DRG. NO. SCALE DRAWN BY CHECKED BY INWARD NO. DATE 25-09-2024 SHEET NO. 06/18

