


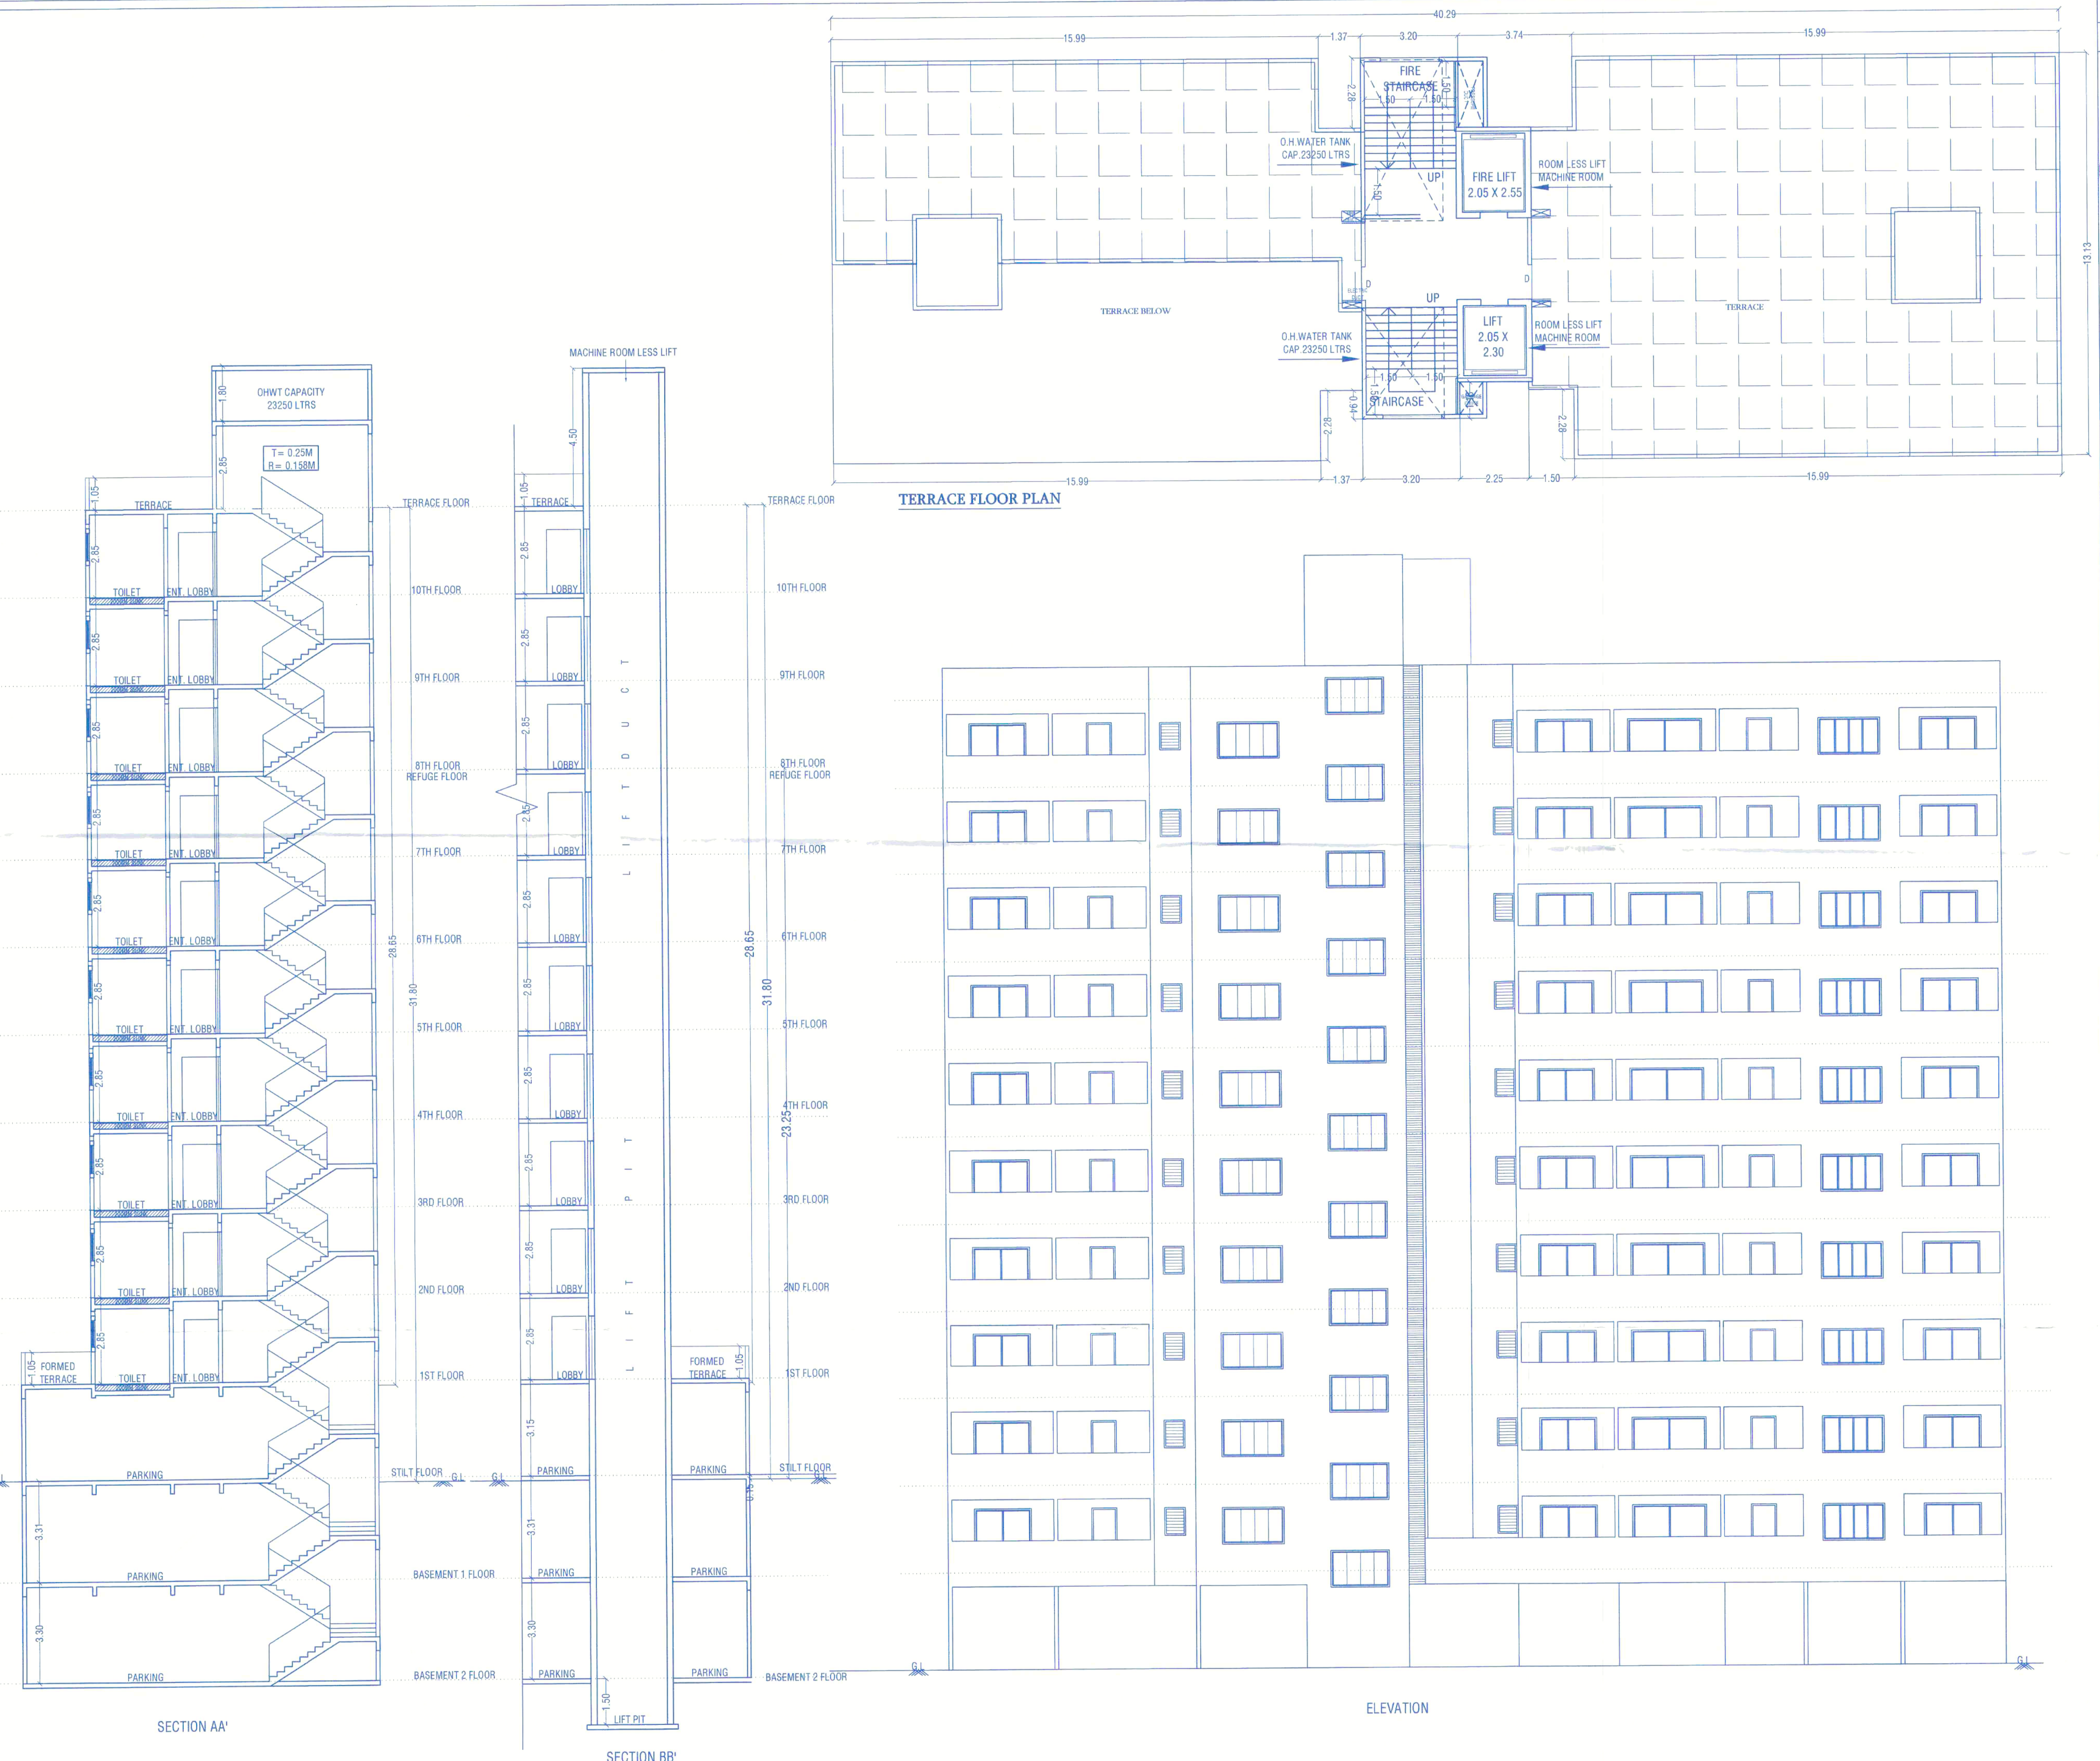

STAMP OF APPROVAL

0407

(WING - ' C ') B2+B1 +Gr. + First To 10th Floor

डिजाइन निवासी+ व्यावसायिक दि. 23/12/2023

APPROVED SUBJECT TO CONDITION
APPROVED UNDER COMMENCEMENT
CERTIFICATE NO. 66/2433/23

Building Inspector Deputy Engineer
BUILDING PERMISSION DEPT.
ZONE- P.M.C.

Schedule Of Openings			
Doors Opening		Windows Opening	
Symbol	Size	Symbol	Size
D	1.07 X 2.40	W	3.05 X 1.50
D1	0.91 X 2.40	KW	1.22 X 1.00
D2	0.76 X 2.40	V	0.60 X 0.90
SD	1.83 X 2.40		
SD1	1.55 X 2.40		
FRD	1.20 X 2.40		

DESIGN ARCHITECT :-

SPACE CRAFT ASSOCIATES

PROJECT :-

Proposed building on Sr. No. 135/1/1 , Taluka – Haveli, Village - Pashan, Pune – 411008

OWNER SIGN.

01) Aryan Housing Thro' Partner
Mr. Navin Agarwal

02) Chintaman Dalvi

ARCHITECTS

SANDEEP HARDIKAR & ASSOCIATES

ARCHITECTS - INTERIOR DESIGNER

502, SADHANA APPT. SHIVAJINAGAR,
PUNE-05. TEL - 9371236397/ 9371236398
Email- syhardikar@gmail.com.

ARCHITECTS SIGN.

AR. SANDEEP HARDIKAR
(CA/98/12777)

DATE	SCALE	DRN BY	REV. DATE	REV. NO.
06.09.2023	1 : 100			