


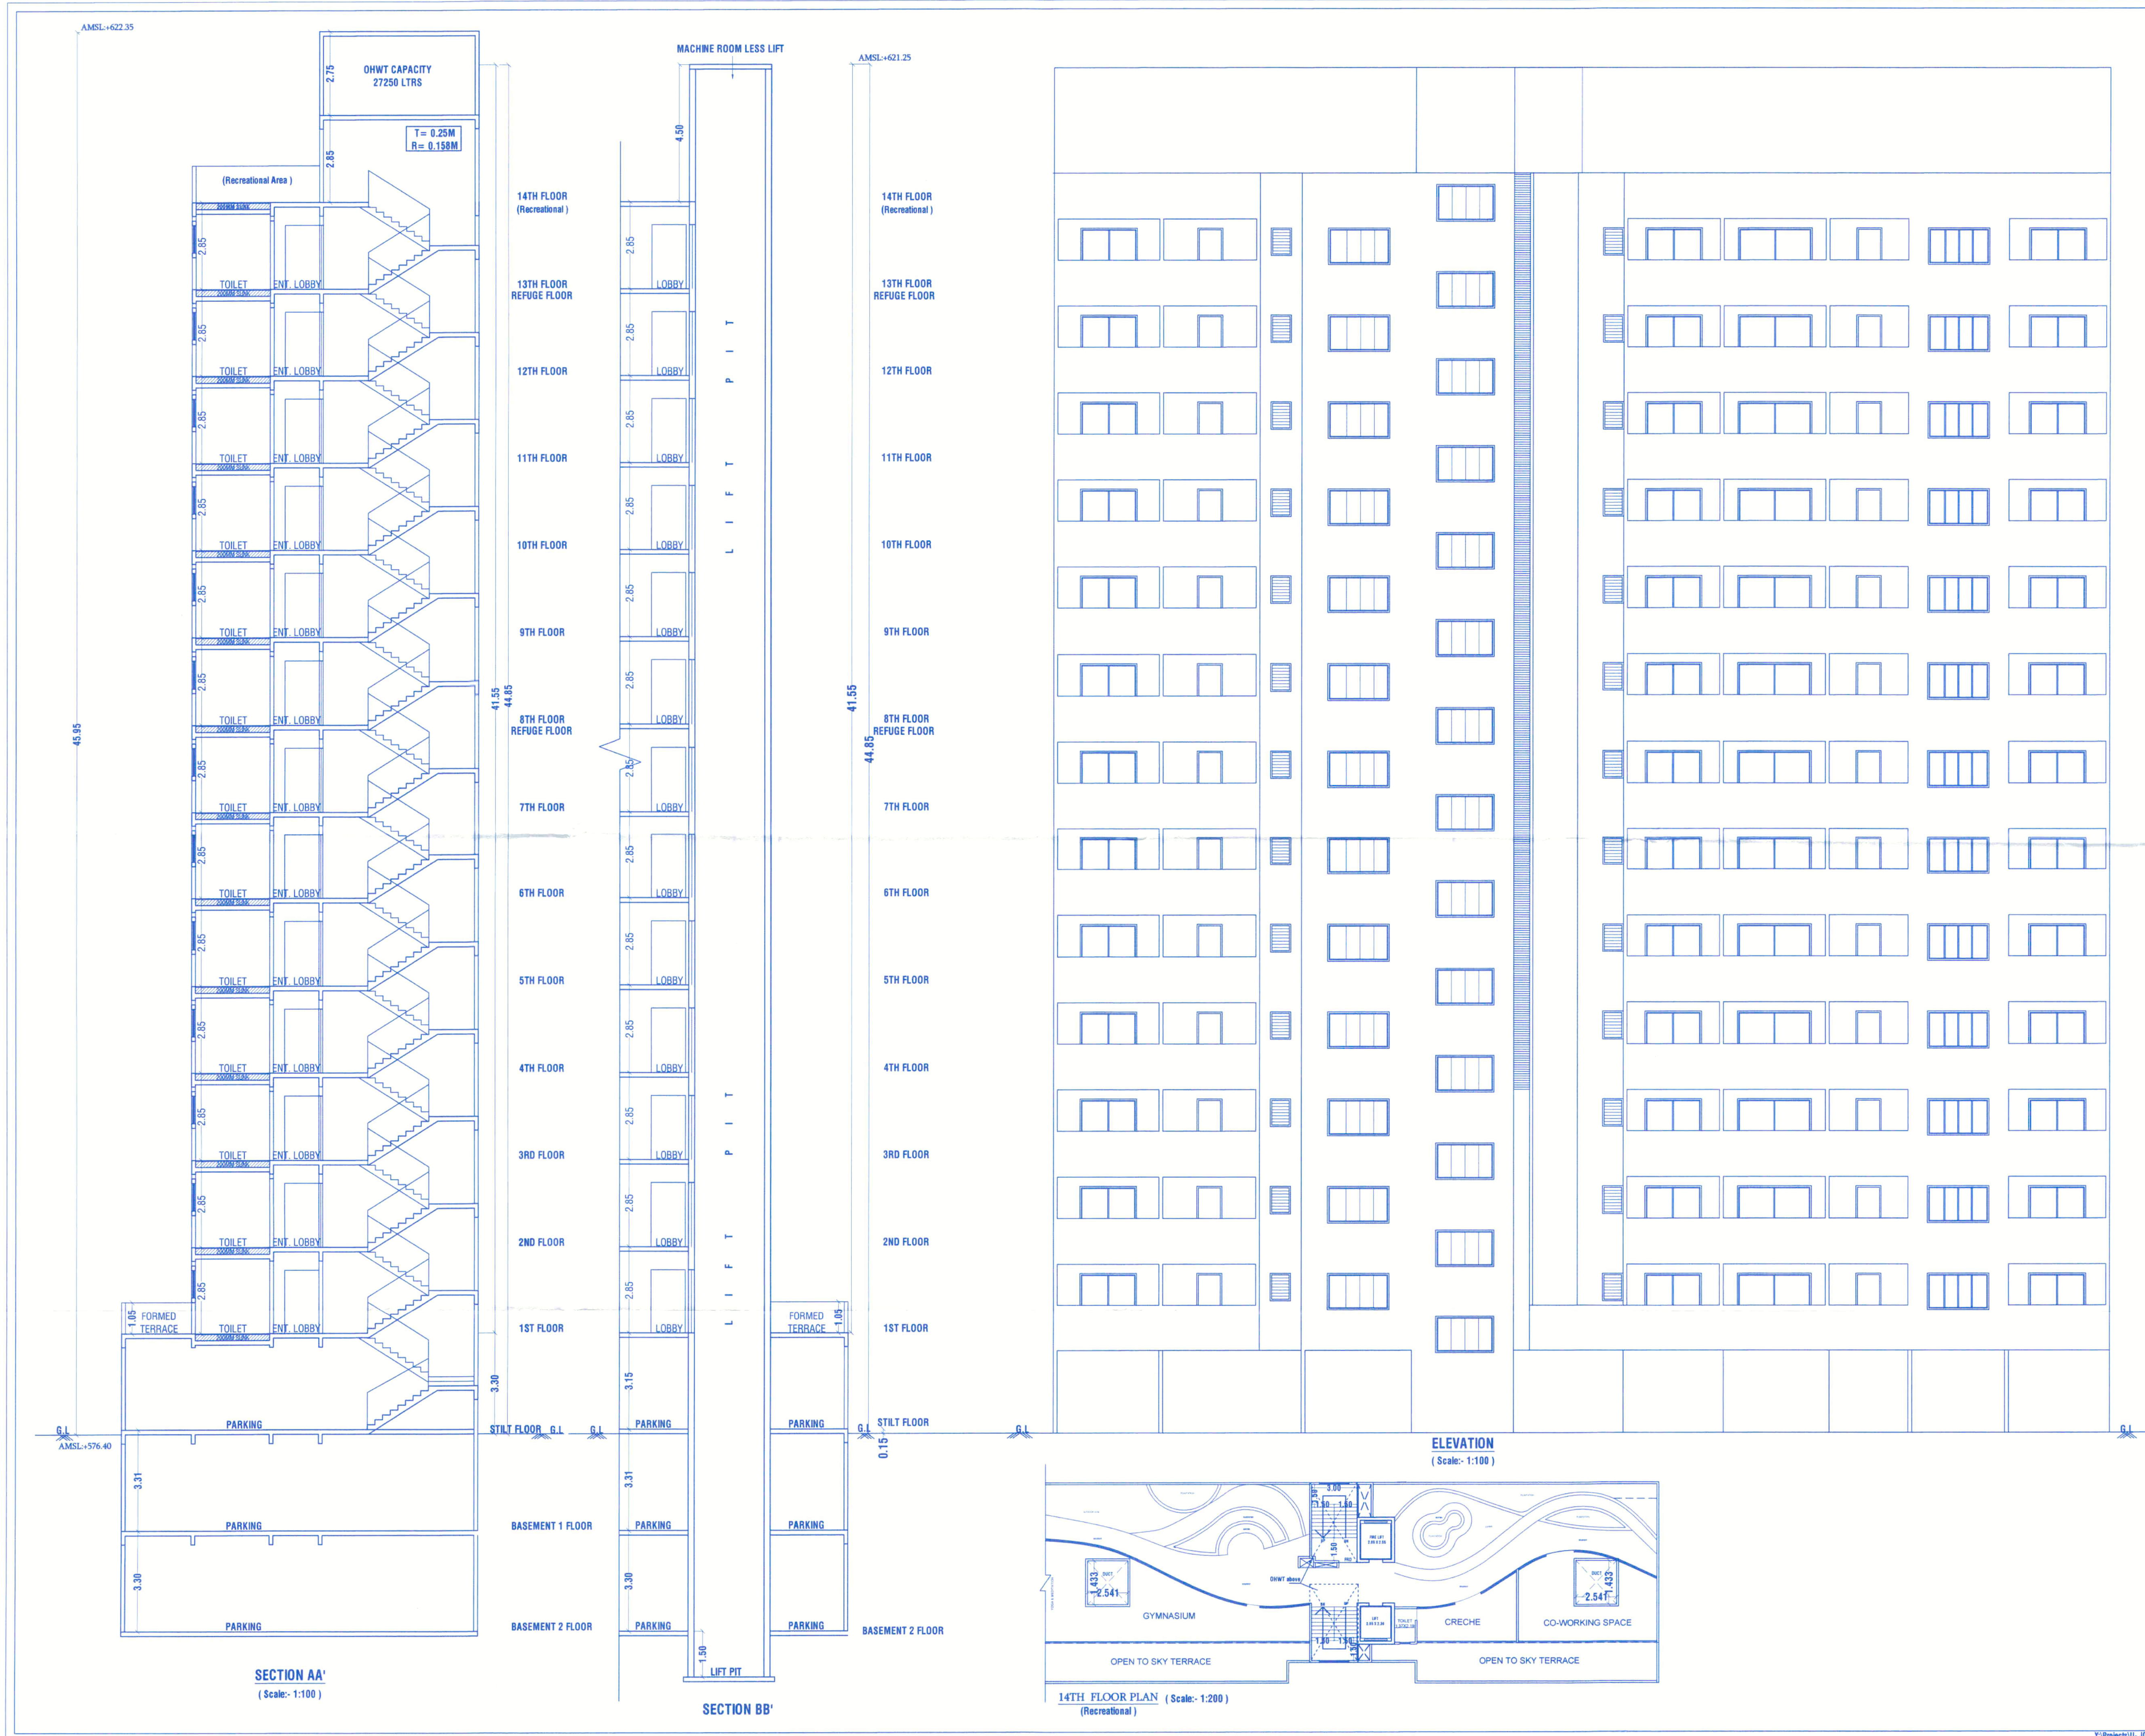

STAMP OF APPROVAL

0609

(WING - 'C') B2+B1+Gr.+First To 14th Floor

36521 निवासी + व्यापारी दि. 09/09/2025

APPROVED SUBJECT TO CONDITION
APPROVED UNDER COMMENCEMENT
CERTIFICATE NO.: CS/2088/25

866 866
Building Inspector Property Engineer
BUILDING PERMISSION DEPT.
ZONE- P.M.C.

PUNE MUNICIPAL CORPORATION
BUILDING CONTROL DEPARTMENT
APPROVED

Schedule Of Openings

Doors Opening		Windows Opening	
Symbol	Size	Symbol	Size
D	1.07 X 2.40	W	3.05 X 1.50
D1	0.91 X 2.40	KW	1.22 X 1.00
D2	0.76 X 2.40	V	0.60 X 0.90
SD	1.83 X 2.40		
SD1	1.55 X 2.40		
FRD	1.20 X 2.40		

DESIGN ARCHITECT :-

SPACE CRAFT ASSOCIATES

PROJECT :-

Proposed building on Sr. No. 135/1/1, Taluka - Haveli, Village - Pashan, Pune - 411008

OWNER SIGN.

01) Aryan Housing Thro' Partner
Mr. Navin Agarwal

02) Chintaman Dalvi

ARCHITECTS

AR. ANISH TAMBE

CTS NO. 11, Plot No. A, Amar Avinash Corporate City,
Office No. 3.4 2nd floor, Bund Garden Road Pune-01

ARCHITECTS SIGN.

AR. ANISH TAMBE
[CA/2009/45787]

DATE	SCALE	DRN BY	REV. DATE	REV. NO.
03/09/2025	1:100			R5

Y:\Projects\U-JOB\UNIQUE GROUP\PASHAN'S SUBMISSION\AT BP Sanctioned 03.09.2025\12 BP Submission_SCA Comments 03.09.25.dwg