
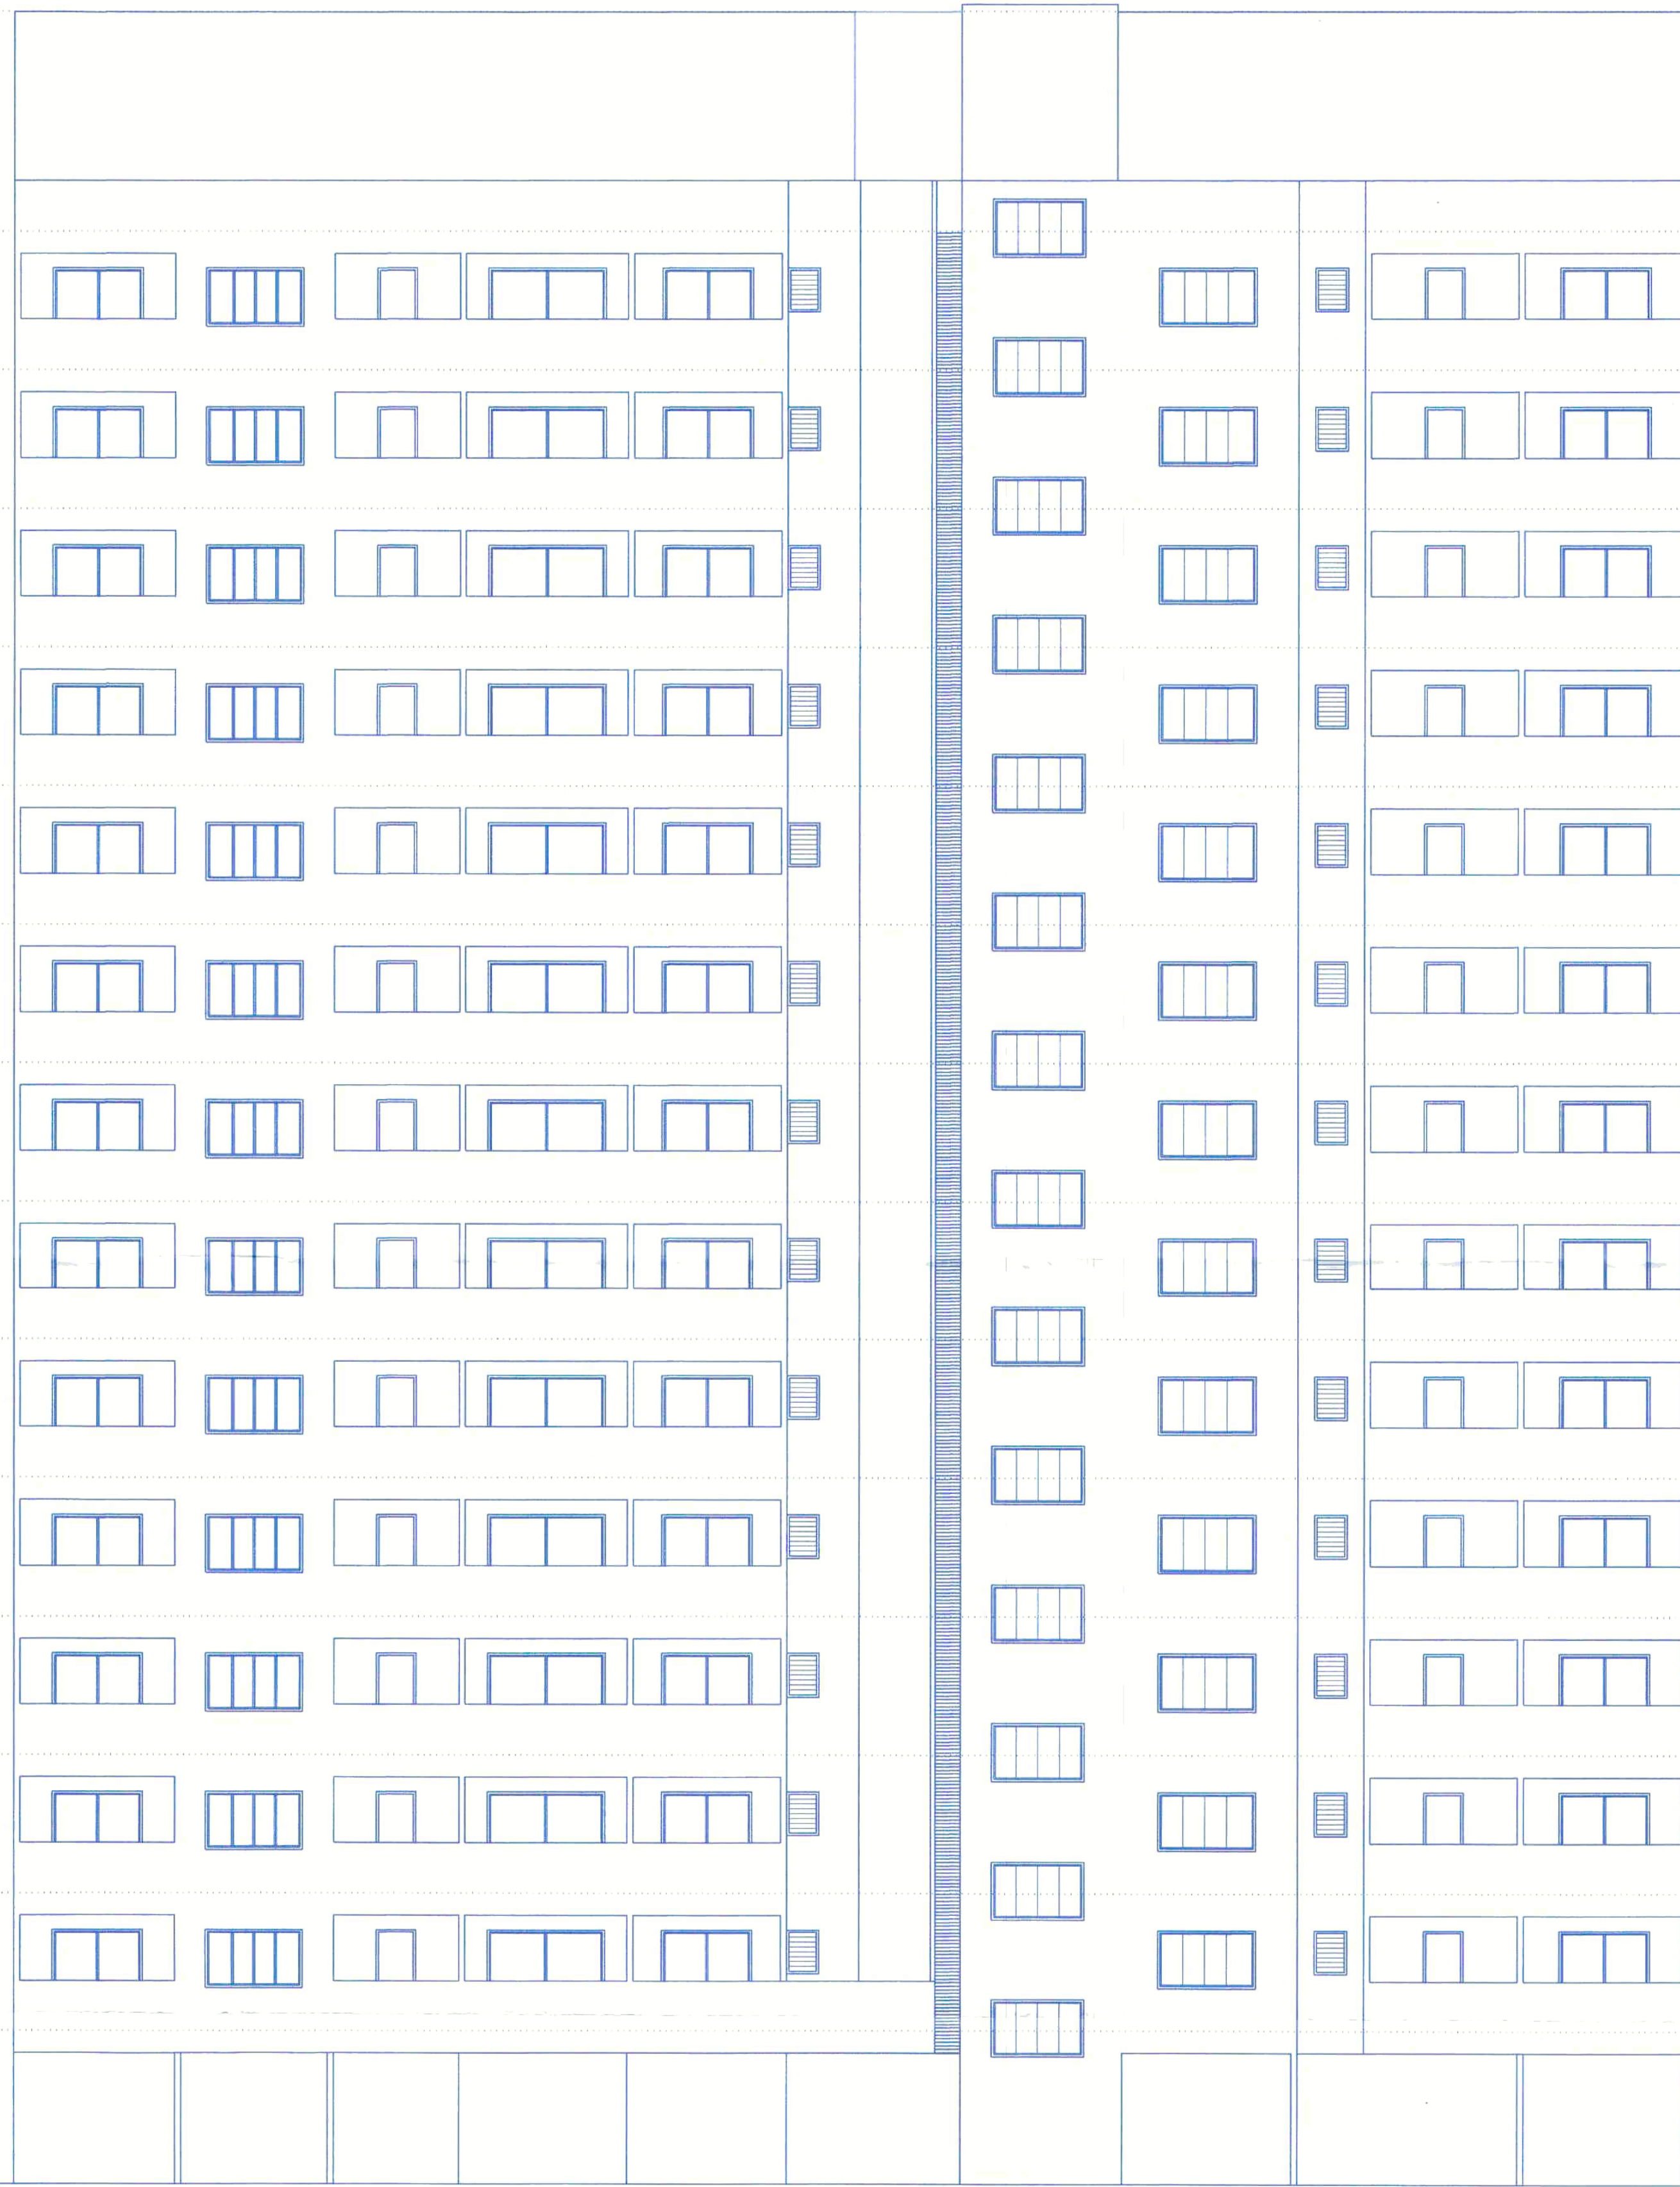


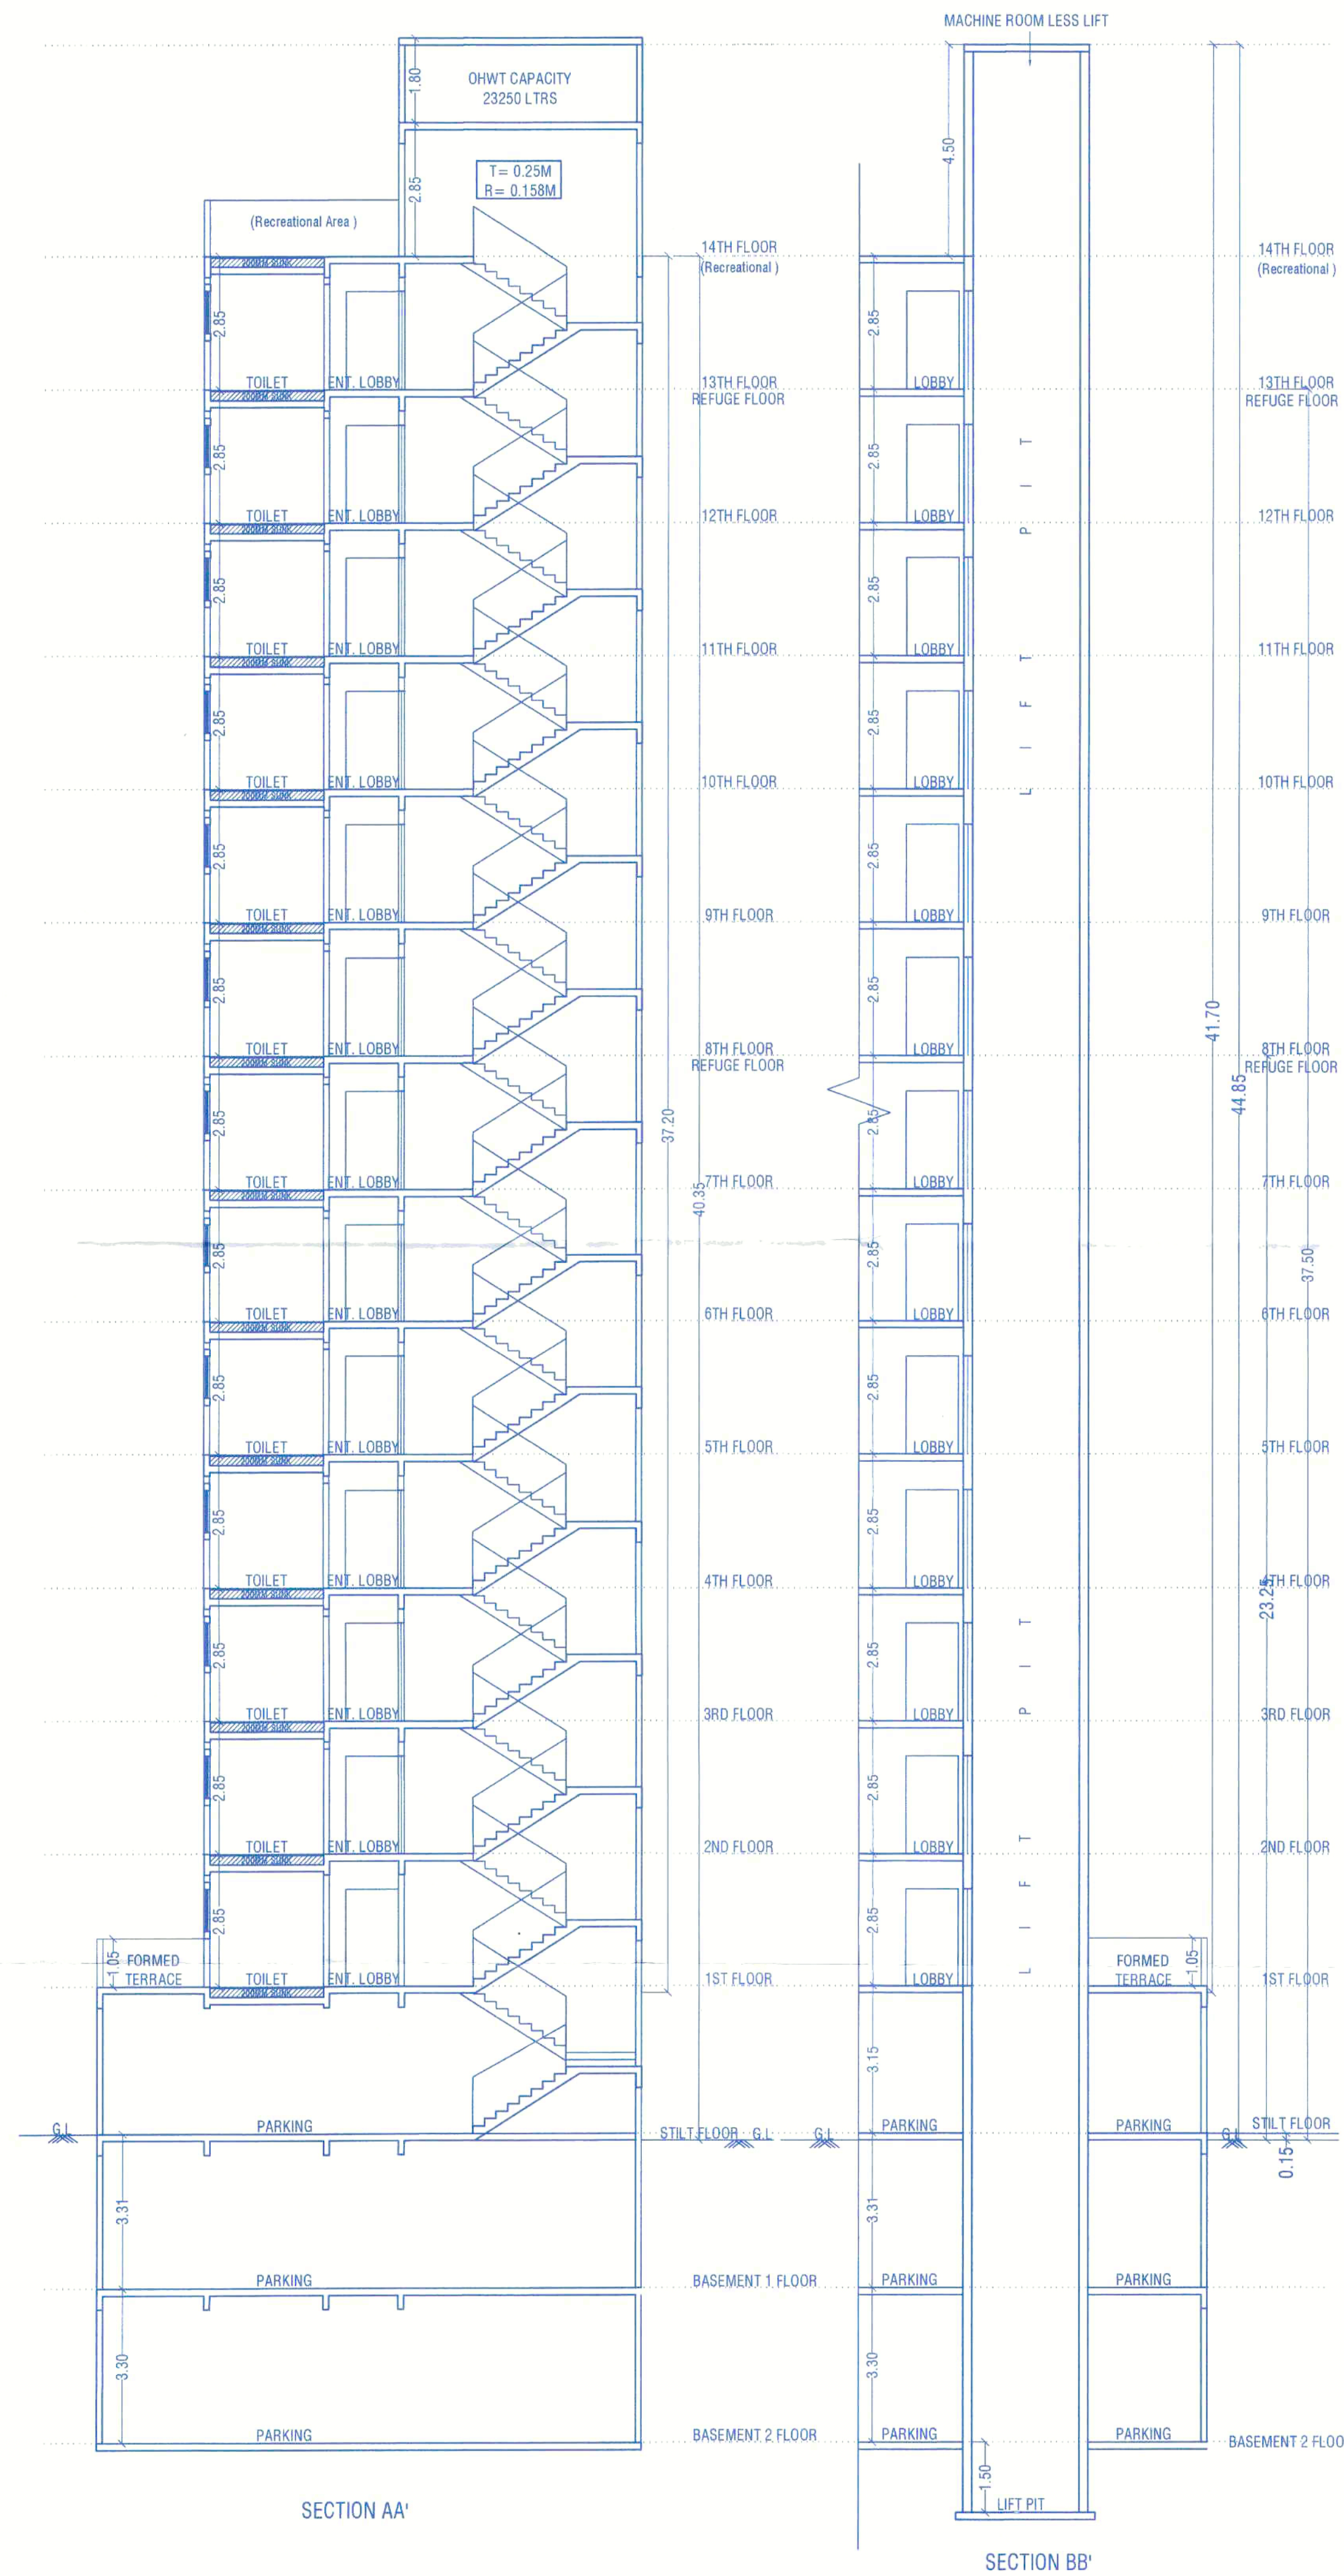

STAMP OF APPROVAL

07 07

(WING - 'E') B2+B1+Gr.+First To 14th Floor

उत्तर नितरसी + व्यापारी दि. २५/१२/२३

APPROVED SUBJECT TO CONDITION
APPROVED UNDER COMMENCEMENT

CERTIFICATE NO. CC/२४९३/२३



Building Inspector Deputy Engineer
BUILDING PERMISSION DEPT.
ZONE- P.M.C.

Schedule Of Openings

Doors Opening		Windows Opening	
Symbol	Size	Symbol	Size
D	1.07 X 2.40	W	3.05 X 1.50
D1	0.91 X 2.40	KW	1.22 X 1.00
D2	0.76 X 2.40	V	0.60 X 0.90
SD	1.83 X 2.40		
SD1	1.55 X 2.40		
FRD	1.20 X 2.40		

DESIGN ARCHITECT :-

SPACE CRAFT ASSOCIATES



PROJECT :-

Proposed building on Sr. No. 135/1/1, Taluka - Haveli, Village - Pashan, Pune - 411008

OWNER SIGN.

01) Aryan Housing Thre' Partner
Mr. Navin Agarwal

02) Chintaman Dalvi

ARCHITECTS

SANDEEP HARDIKAR & ASSOCIATES

ARCHITECTS - INTERIOR DESIGNER

502, SADHANA APPT. SHIVAJINAGAR,
PUNE-05, TEL. - 9371236397/ 9371236398
Email- syhardikar@gmail.com.

ARCHITECTS SIGN.

AR. SANDEEP HARDIKAR
(CA/90/12777)

DATE	SCALE	DRN BY	REV. DATE	REV. NO.
06.09.2023	1 : 100			