
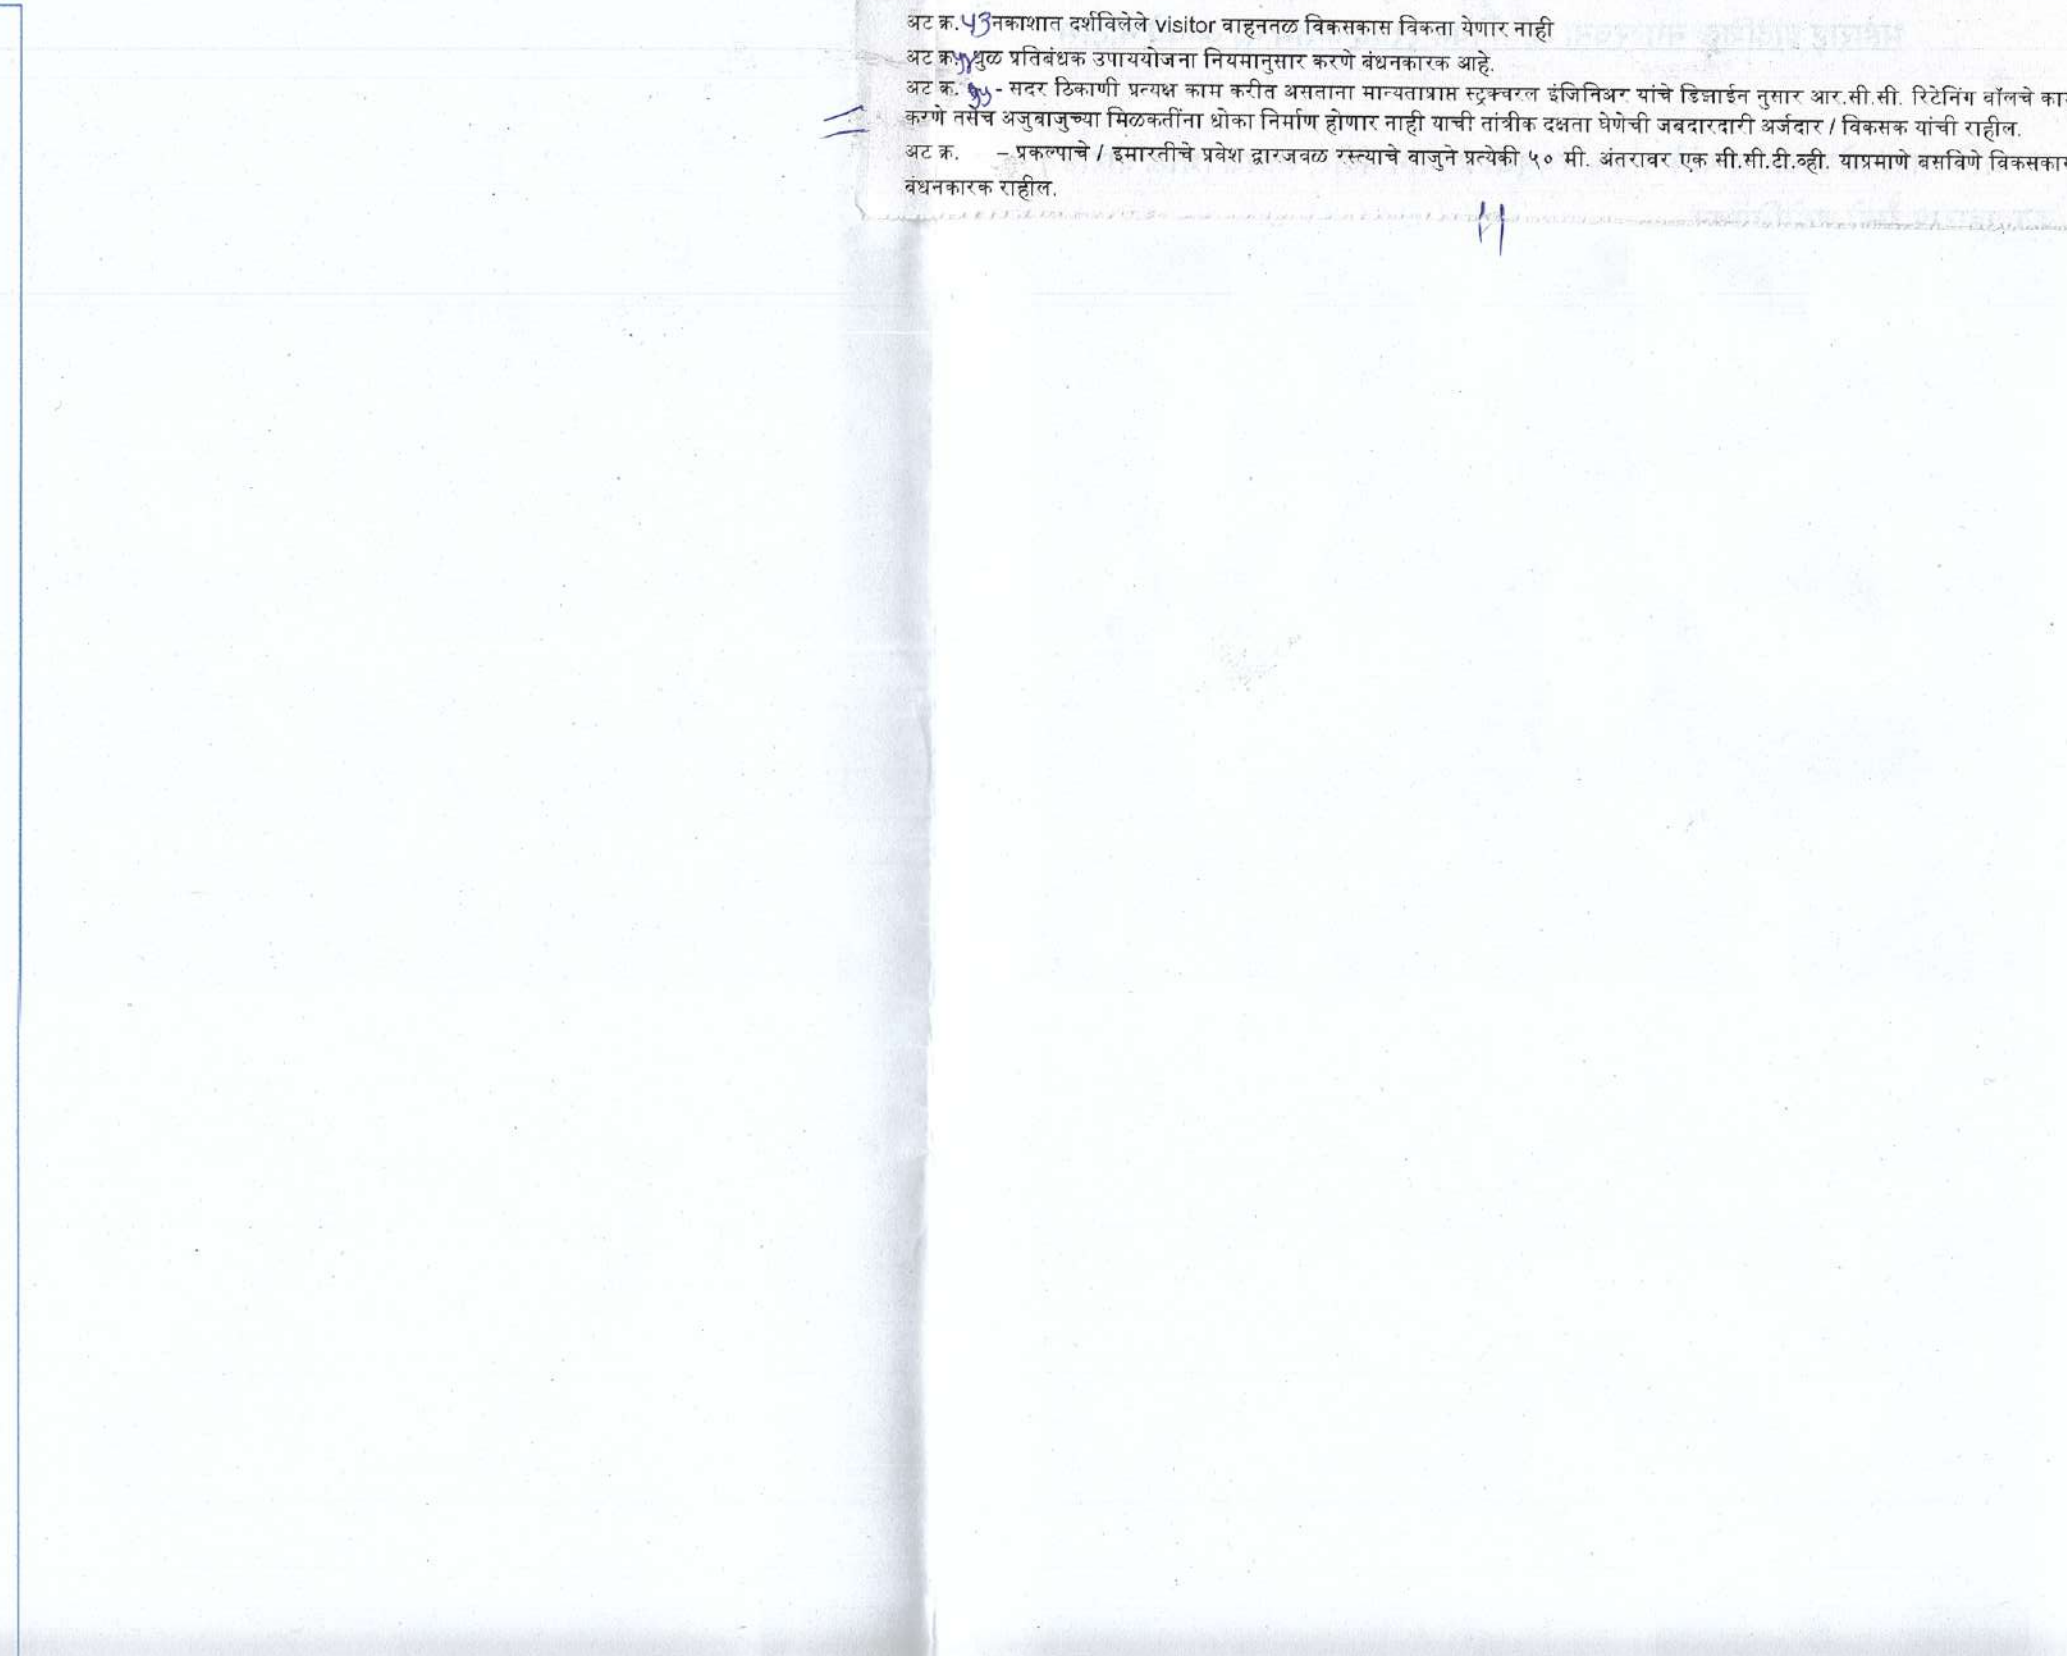
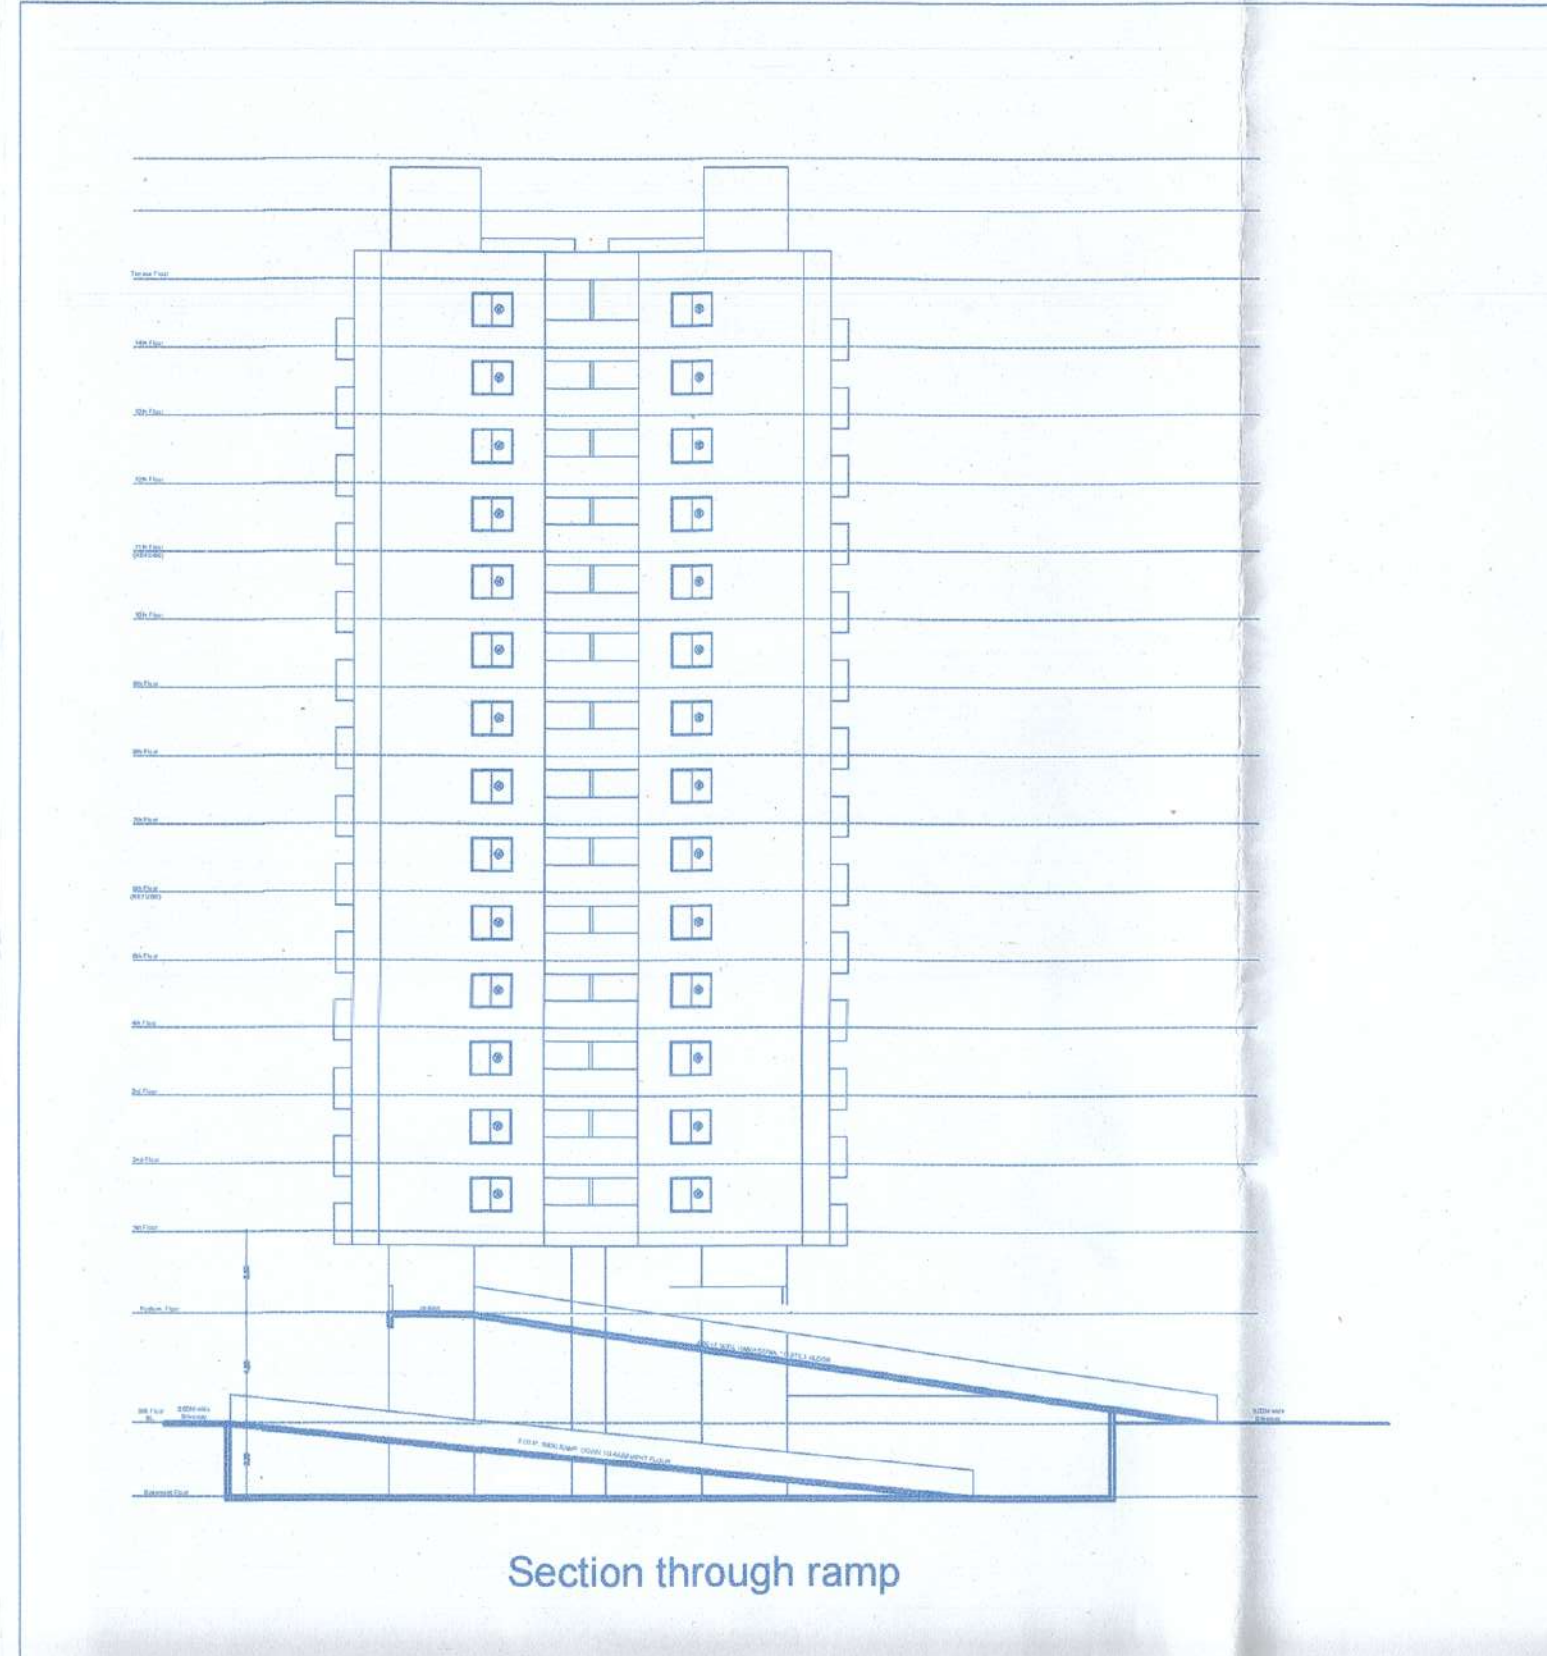


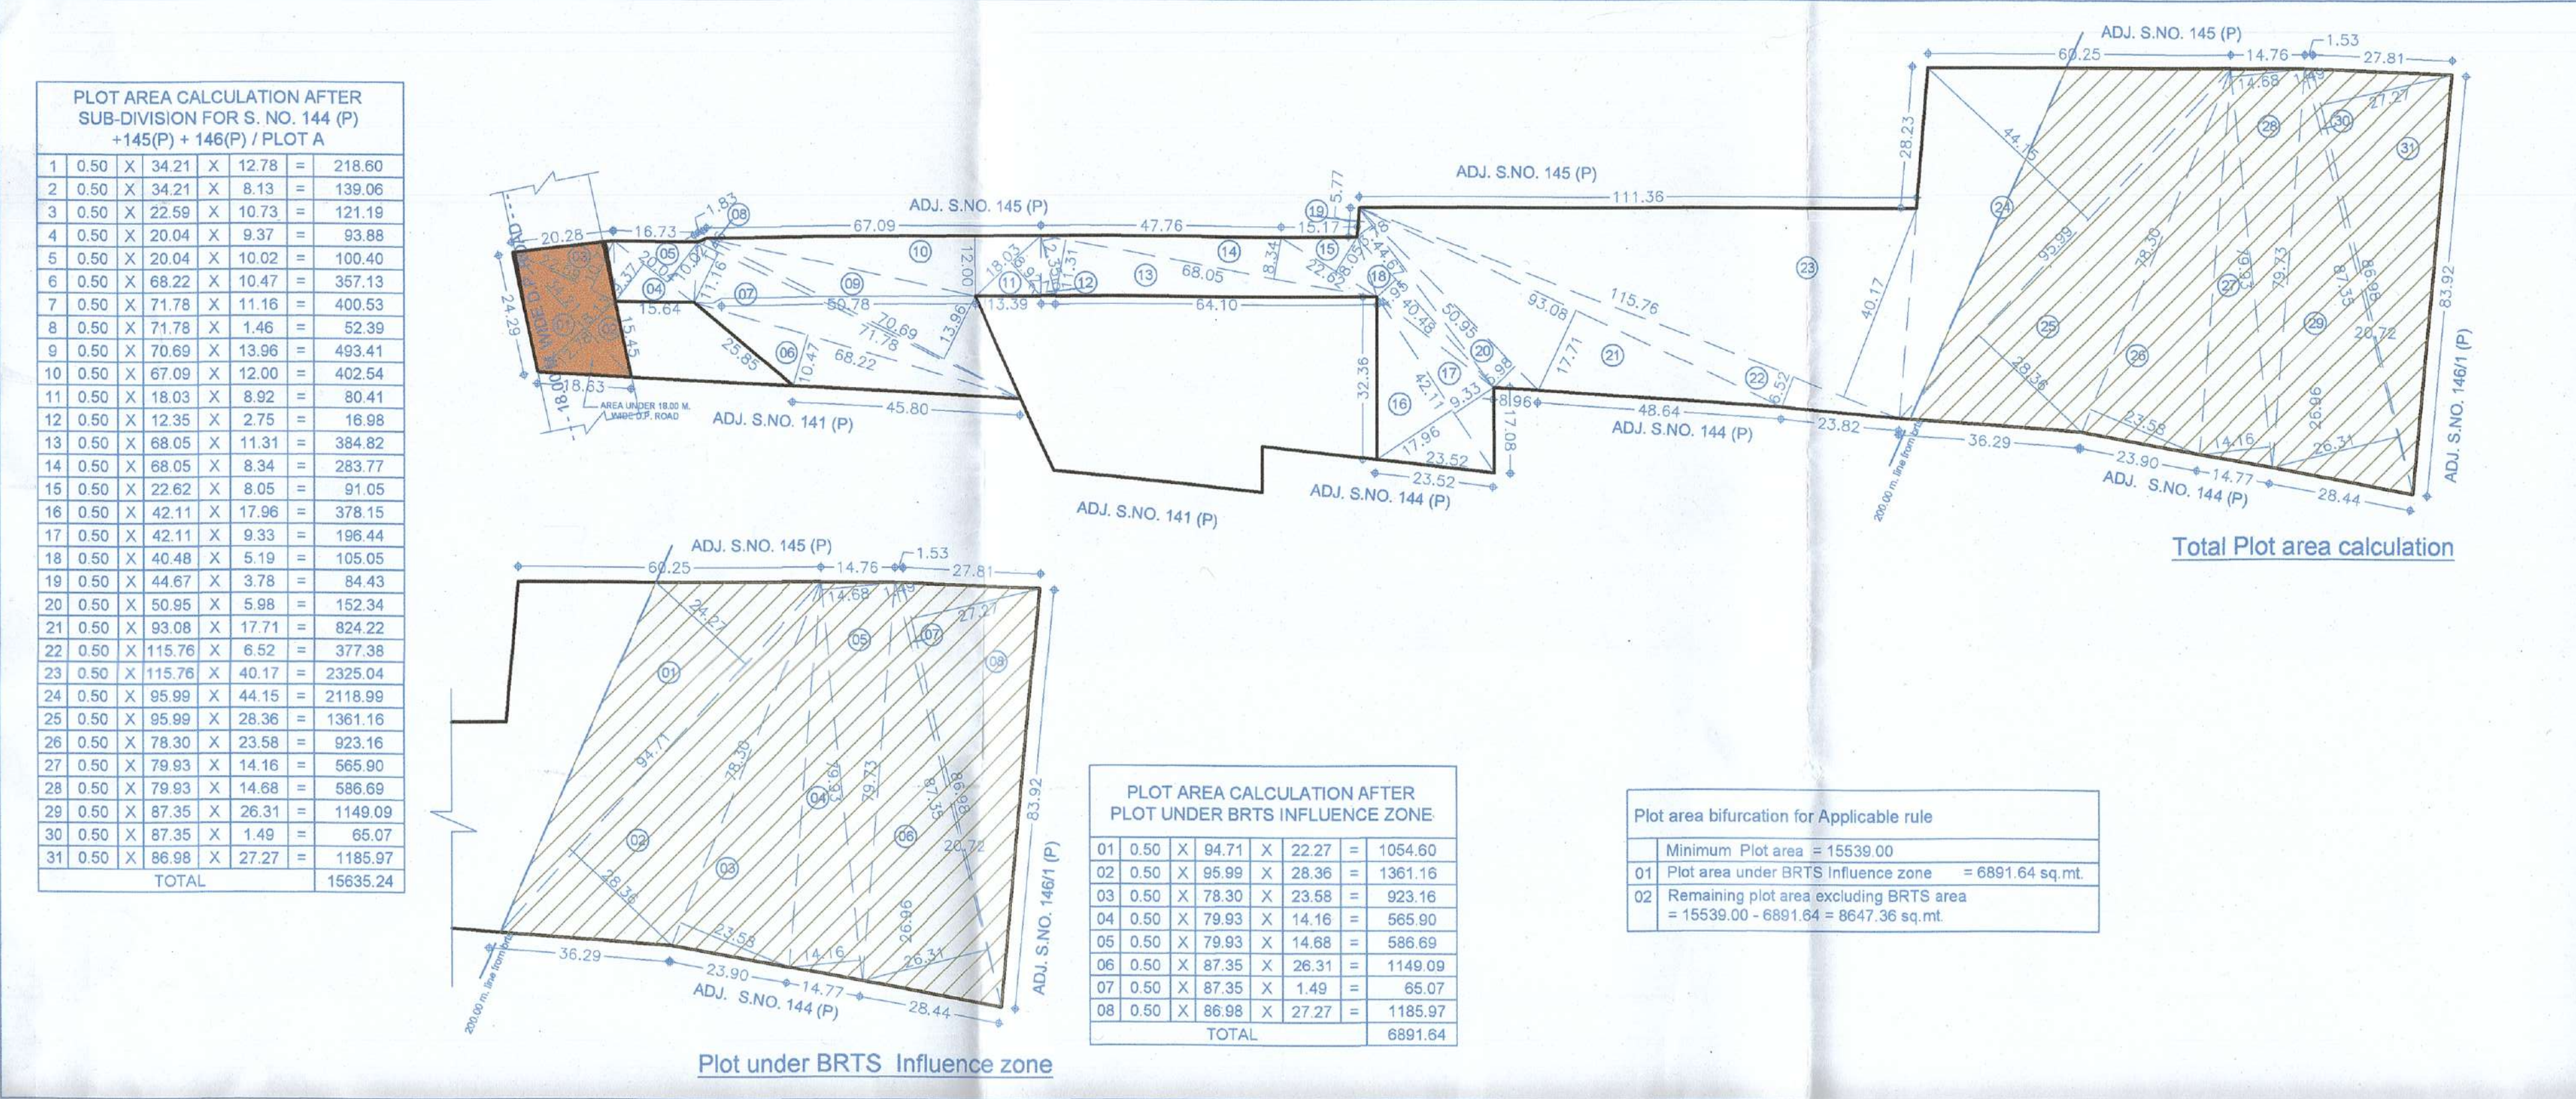

FORM OF STATEMENT - 2 [Sr. No. 9 (a)]

TOWER-B

FLOOR	FSI AREA RESIDENTIAL AREA	REFUGE	PARKING	LIFT	TOP TERRACE	TENEMENT
BASEMENT FLOOR	---	---	1836.35	19.00	---	---
STILT FLOOR	---	---	1035.40	---	---	---
POOLUM FLOOR	---	---	786.19	---	---	---
1ST FLOOR	638.58	---	---	---	---	6
2ND FLOOR	638.58	---	---	---	---	6
3RD FLOOR	638.58	---	---	---	---	6
4TH FLOOR	638.58	---	---	---	---	6
5TH FLOOR	638.58	---	---	---	---	6
6TH FLOOR	621.76	471.11	---	---	---	6
7TH FLOOR	638.58	---	---	---	---	6
8TH FLOOR	638.58	---	---	---	---	6
9TH FLOOR	638.58	---	---	---	---	6
10TH FLOOR	638.58	---	---	---	---	6
11TH FLOOR	621.76	471.11	---	---	---	6
12TH FLOOR	638.58	---	---	---	---	6
13TH FLOOR	638.58	---	---	---	---	6
14TH FLOOR	638.58	---	---	---	---	6
TOP TERRACE	---	---	---	---	638.58	---
TOTAL	8906.48	94.22	3751.94	19.00	638.58	83
		13410.22				

FORM OF STATEMENT - 2 [Sr. No. 9 (a)]

INCLUSIVE HOUSING

FLOOR	FSI AREA RESIDENTIAL AREA	REFUGE	PARKING	LIFT	TOP TERRACE	TENEMENT
STILT FLOOR			301.03	14.25		---
1ST FLOOR	301.03	---	---	---	---	4
2ND FLOOR	301.03	---	---	---	---	4
3RD FLOOR	301.03	---	---	---	---	4
4TH FLOOR	301.03	---	---	---	---	4
5TH FLOOR	301.03	---	---	---	---	4
6TH FLOOR	301.03	---	---	---	---	4
7TH FLOOR	301.03	---	---	---	---	4
8TH FLOOR	243.30	54.66	---	---	---	3
9TH FLOOR	301.03	---	---	---	---	4
10TH FLOOR	301.03	---	---	---	---	4
11TH FLOOR	301.03	---	---	---	---	4
12TH FLOOR	243.30	54.66	---	---	---	3
13TH FLOOR	301.03	---	---	---	---	4
14TH FLOOR	180.62	---	---	---	---	2
TOP TERRACE					301.03	---
TOTAL	3978.55	109.32	301.03	14.25	301.03	52
			725.63			
			4704.18			

BUILDING WISE F.S.I. STATEMENT

BUILDING / TOWER	FSI AREA	INCLUSIVE HOUSING	REFUGEE	NON-FSI AREA	PARKING	LIFT	TOP TERRACE	TENEMENTS
TOWER-B	8906.48	94.22	3751.94	19.00	638.58	83		
INCLUSIVE HOUSING	3978.55	109.32	301.03	14.25	301.03	52		
TOTAL	8906.48	4704.18	148.88	4052.97	33.25	939.61		135

18785.37

TOTAL CONSTRUCTION AREA STATEMENTS

BUILDING	FSI AREA	NON-FSI AREA	CONSTRUCTION AREA
TOWER-B	8906.48	4704.18	13410.22
INCLUSIVE HOUSING	3978.55	109.32	4704.18
TRANSFORMER & DG			130.00
UGWT			500.00
CHWT			450.00
STP			123.00
CHWC			63.00
ARCH. PROJECTION			600.00
TOTAL	8906.48	11073.82	19980.40

Plot area after sub-division

Plot A+B+C = 18422.00 sq.mt.

B/W area Deduction = 468.82 sq.mt.

Net Plot area = 17953.38 sq.mt.

Required Wharve area = 17953.38 X 1.10 = 19748.72 sq.mt.

19748.72 X 0.20 = 3949.74 sq.mt.

MAHADA AREA STATEMENT

MIN. REQ. AREA	AREA REQUIRED	SQ. M.
PROP. AREA	3949.74	
PERM. BALC. AREA	3978.55	
1) PROP. OPEN BALC. AREA	0.00	
2) PROP. ENCL. BALC. AREA	0.00	
TOTAL BALC. AREA (1+2)	0.00	
MAHADA TOTAL TEN. NO.	52	

PARKING STATEMENT		CAR	SCOOTER
RESIDENTIAL PURPOSE			REQUIRED
1) TENEMENTS HAVING CARPET AREA BETWEEN 80 TO 150 SQ.M		01	01
2) TENEMENTS HAVING CARPET AREA BETWEEN 40 TO 80 SQ.M		28	28
3) TENEMENTS HAVING CARPET AREA BETWEEN 20 TO 40 SQ.M		01	02
4) TENEMENTS HAVING CARPET AREA BETWEEN 10 TO 20 SQ.M		54	107
5) TENEMENTS HAVING CARPET AREA BETWEEN 5 TO 10 SQ.M		82	135
6) TENEMENTS HAVING CARPET AREA BETWEEN 2 TO 5 SQ.M		04	07
7) TENEMENTS HAVING CARPET AREA BETWEEN 1 TO 2 SQ.M		86	142
8) TENEMENTS HAVING CARPET AREA BETWEEN 0.5 TO 1 SQ.M		22	36
9) TENEMENTS HAVING CARPET AREA BETWEEN 0.2 TO 0.5 SQ.M		22	36
10) TENEMENTS HAVING CARPET AREA BETWEEN 0.1 TO 0.2 SQ.M		113	89
11) TENEMENTS HAVING CARPET AREA BETWEEN 0.05 TO 0.1 SQ.M		138	135
12) TENEMENTS HAVING CARPET AREA BETWEEN 0.02 TO 0.05 SQ.M			
13) TENEMENTS HAVING CARPET AREA BETWEEN 0.01 TO 0.02 SQ.M			
14) TENEMENTS HAVING CARPET AREA BETWEEN 0.005 TO 0.01 SQ.M			
15) TENEMENTS HAVING CARPET AREA BETWEEN 0.002 TO 0.005 SQ.M			
16) TENEMENTS HAVING CARPET AREA BETWEEN 0.001 TO 0.002 SQ.M			
17) TENEMENTS HAVING CARPET AREA BETWEEN 0.0005 TO 0.001 SQ.M			
18) TENEMENTS HAVING CARPET AREA BETWEEN 0.0002 TO 0.0005 SQ.M			
19) TENEMENTS HAVING CARPET AREA BETWEEN 0.0001 TO 0.0002 SQ.M			
20) TENEMENTS HAVING CARPET AREA BETWEEN 0.00005 TO 0.0001 SQ.M			
21) TENEMENTS HAVING CARPET AREA BETWEEN 0.00002 TO 0.00005 SQ.M			
22) TENEMENTS HAVING CARPET AREA BETWEEN 0.00001 TO 0.00002 SQ.M			
HAVING CARPET AREA BETWEEN 0.0002 TO 0.0000000000000000000000000000000			