


Sanctioned No. B.P. 18/07/2024
Subject to conditions mentioned in the
Office Order No. 18/07/2024
aven dated 18/07/2024
Pimpri
Date 18/07/2024

O. C. Signed by
City Engineer

City Engineer
Building Permission Dept.
PCMC, Pimpri, Pune-18.

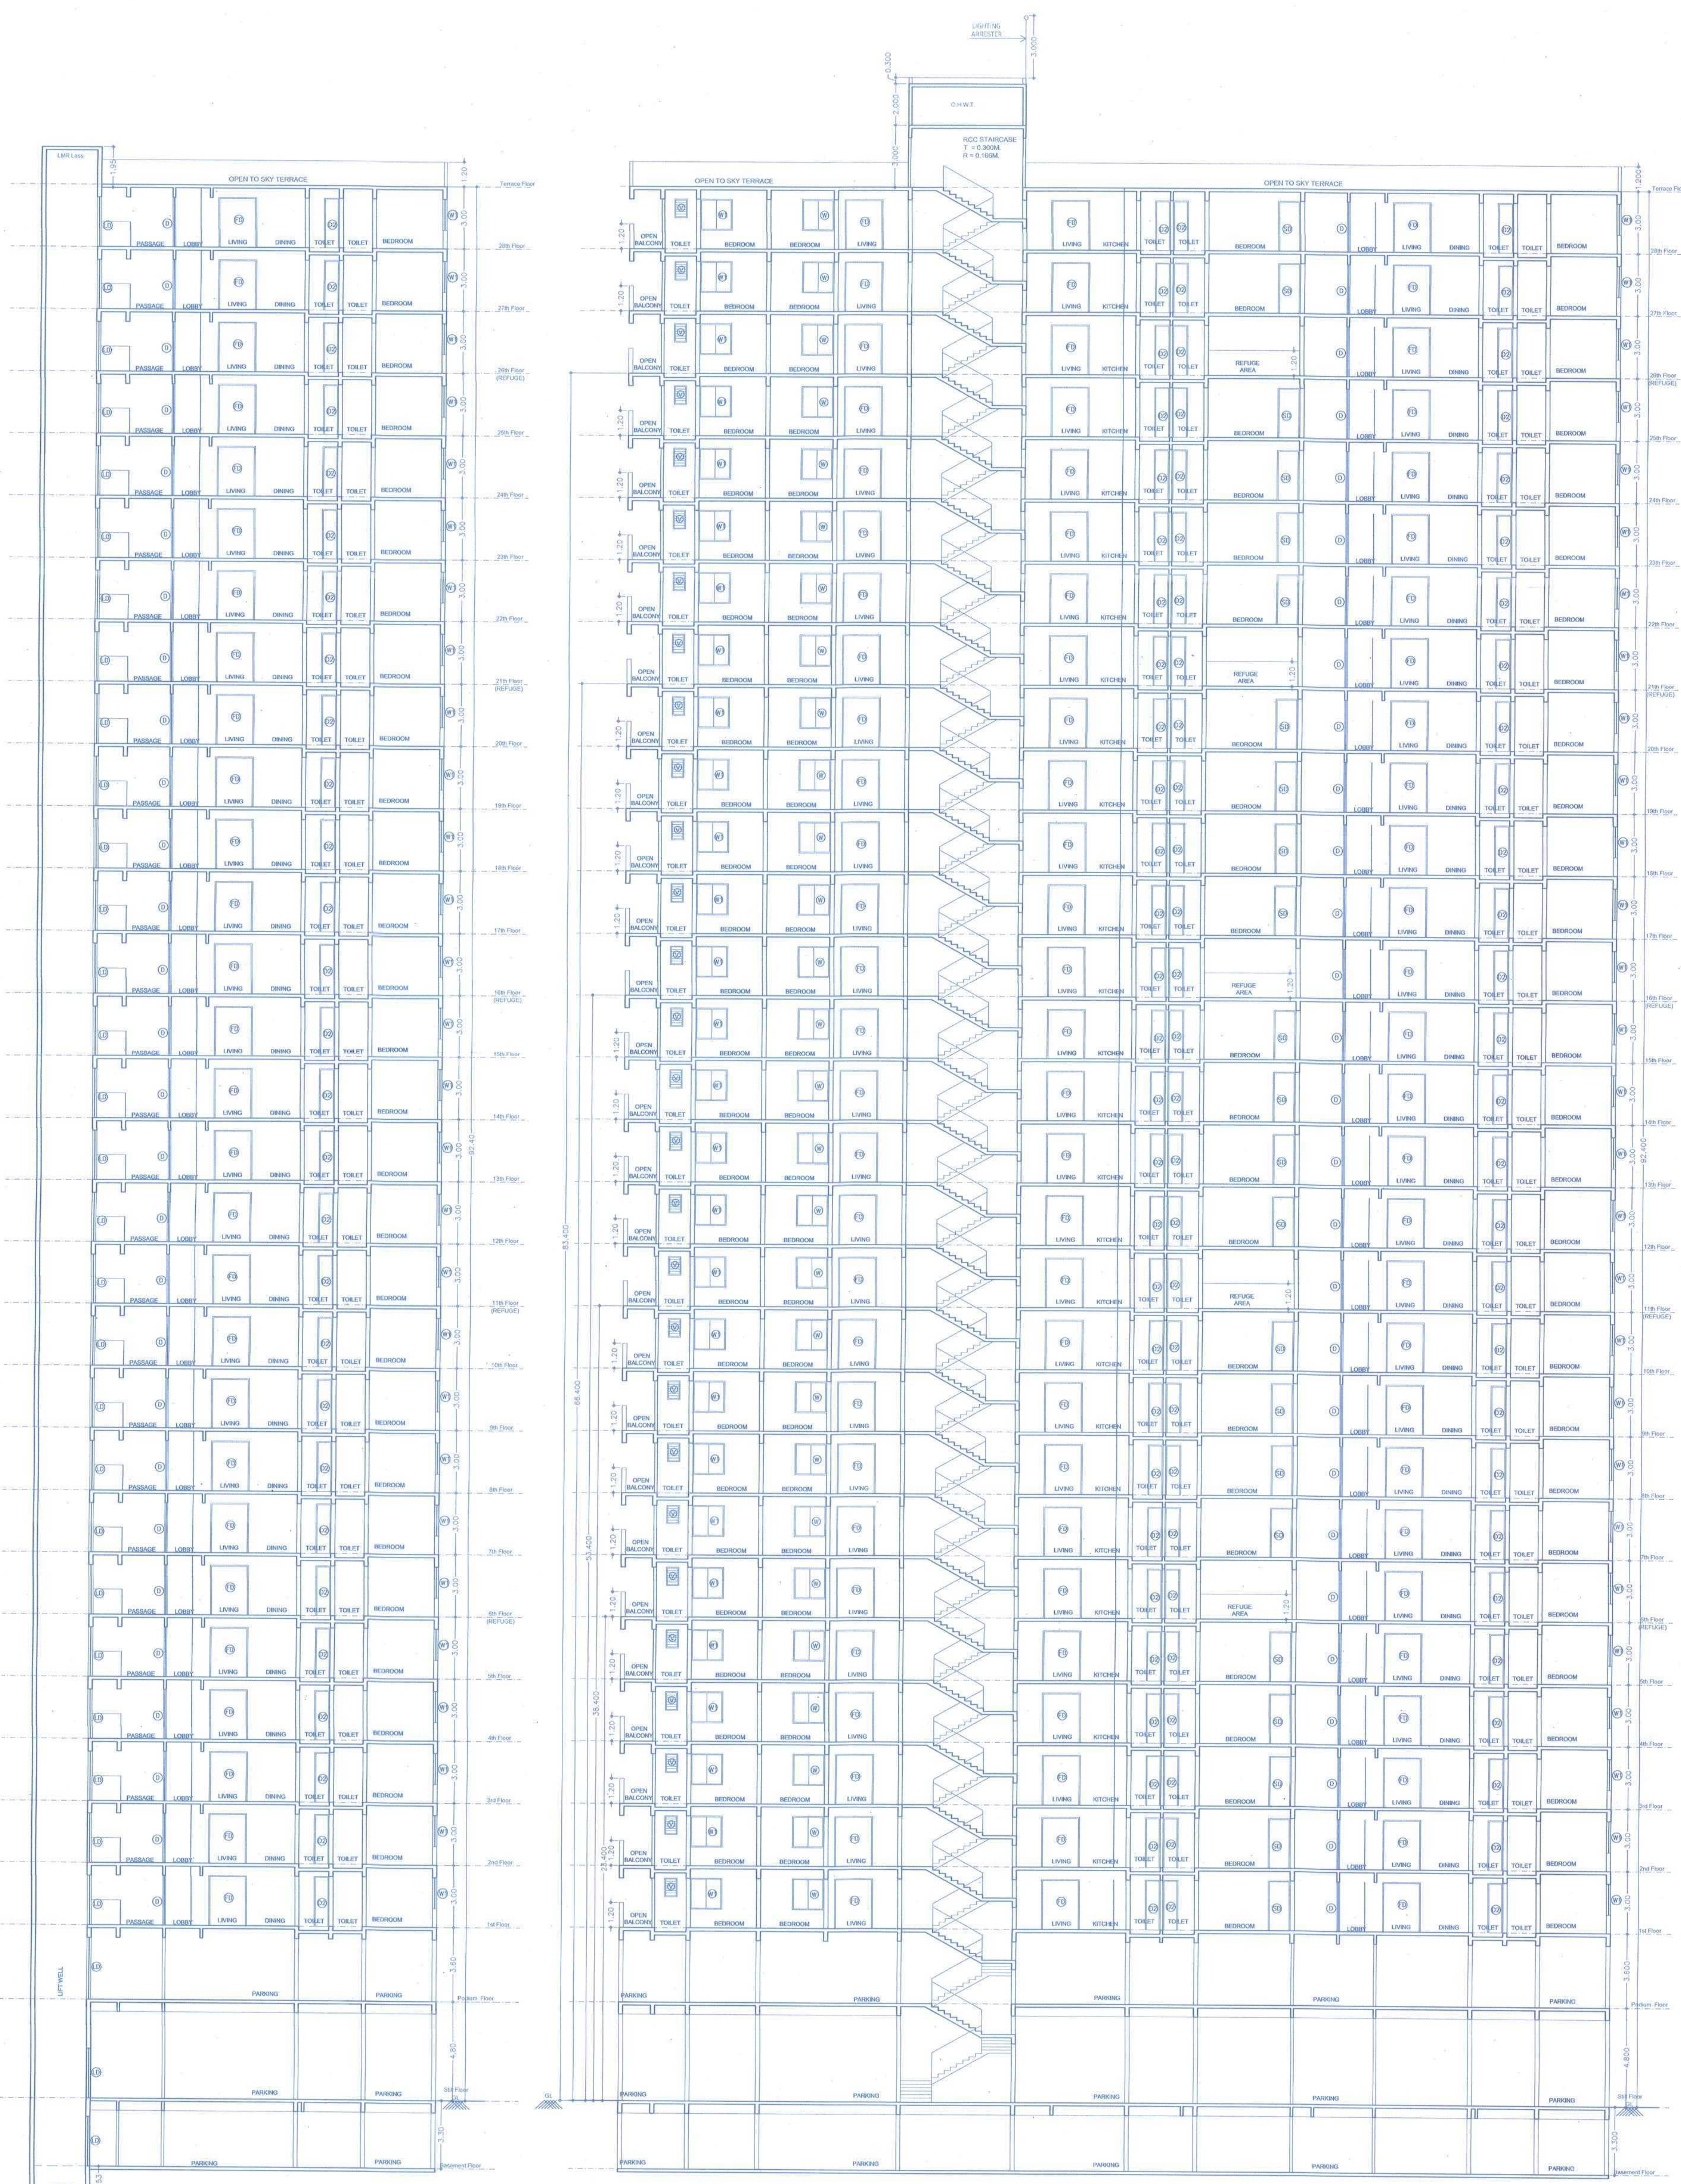

F JOB TITLE / SITE ADDRESS
Revised Residential Building Layout
AT S. NO. 144/2(P), 145/2B, 145/1A/1/146/1(P), 146/6/1(P), 146/6/2, 146/7 & 146/8, Plot - A, Tathwade, Tal - Mulshi, Pune.

G OWNER NAME AND SIGNATURE
Owner: Shri. Laxman Pawar & Shri. Dnyaneshwar Jagtap & others,
Rajendra pawar & Sudam Pawar & other Through PAH Mrs. Kishala
Buildtech LLP Through Partner Mrs. Kishala Infracon LLP Through
Partner Shri. Sagar o. Agarwal & others.

H ARCHITECT
Architect Name: Vishwas Kulkarni : CA/1984/8465
Hrshikesh Kulkarni : CA/2002/29235

VK:a
architecture
5th Floor, Nextgen Avenue, Sr. No. 103/3,
CT S. No. 2850, S. B. Road, Near ICC Trade
Tower, Bahadur, Pune-411016
P. +91 20 6626 8888
E. mail@vkarch.com
W. www.vkarch.com

Drawing Title
Section & Elevations
Scale
1:125
at - 900 X 1050
A1-Paper Size
Drawn by
Sagar P.
Checked by
Amit S.
Date
18/06/2024
Job No.
2530
Drawing No.
212
Revision
A
Status
FOR Revised Submission (PCMC-BRTS)