


TOWER - C

Sanctioned No. B. P. 11/10/82
Subject to conditions mentioned in the
Office Order No.
aven dated 24/03/2024
Pimpri
Date 29/03/2024



O. C. Signed by
City Engineer

City Engineer
Building Permission Dept.
PCMC, Pimpri, Pune-18.

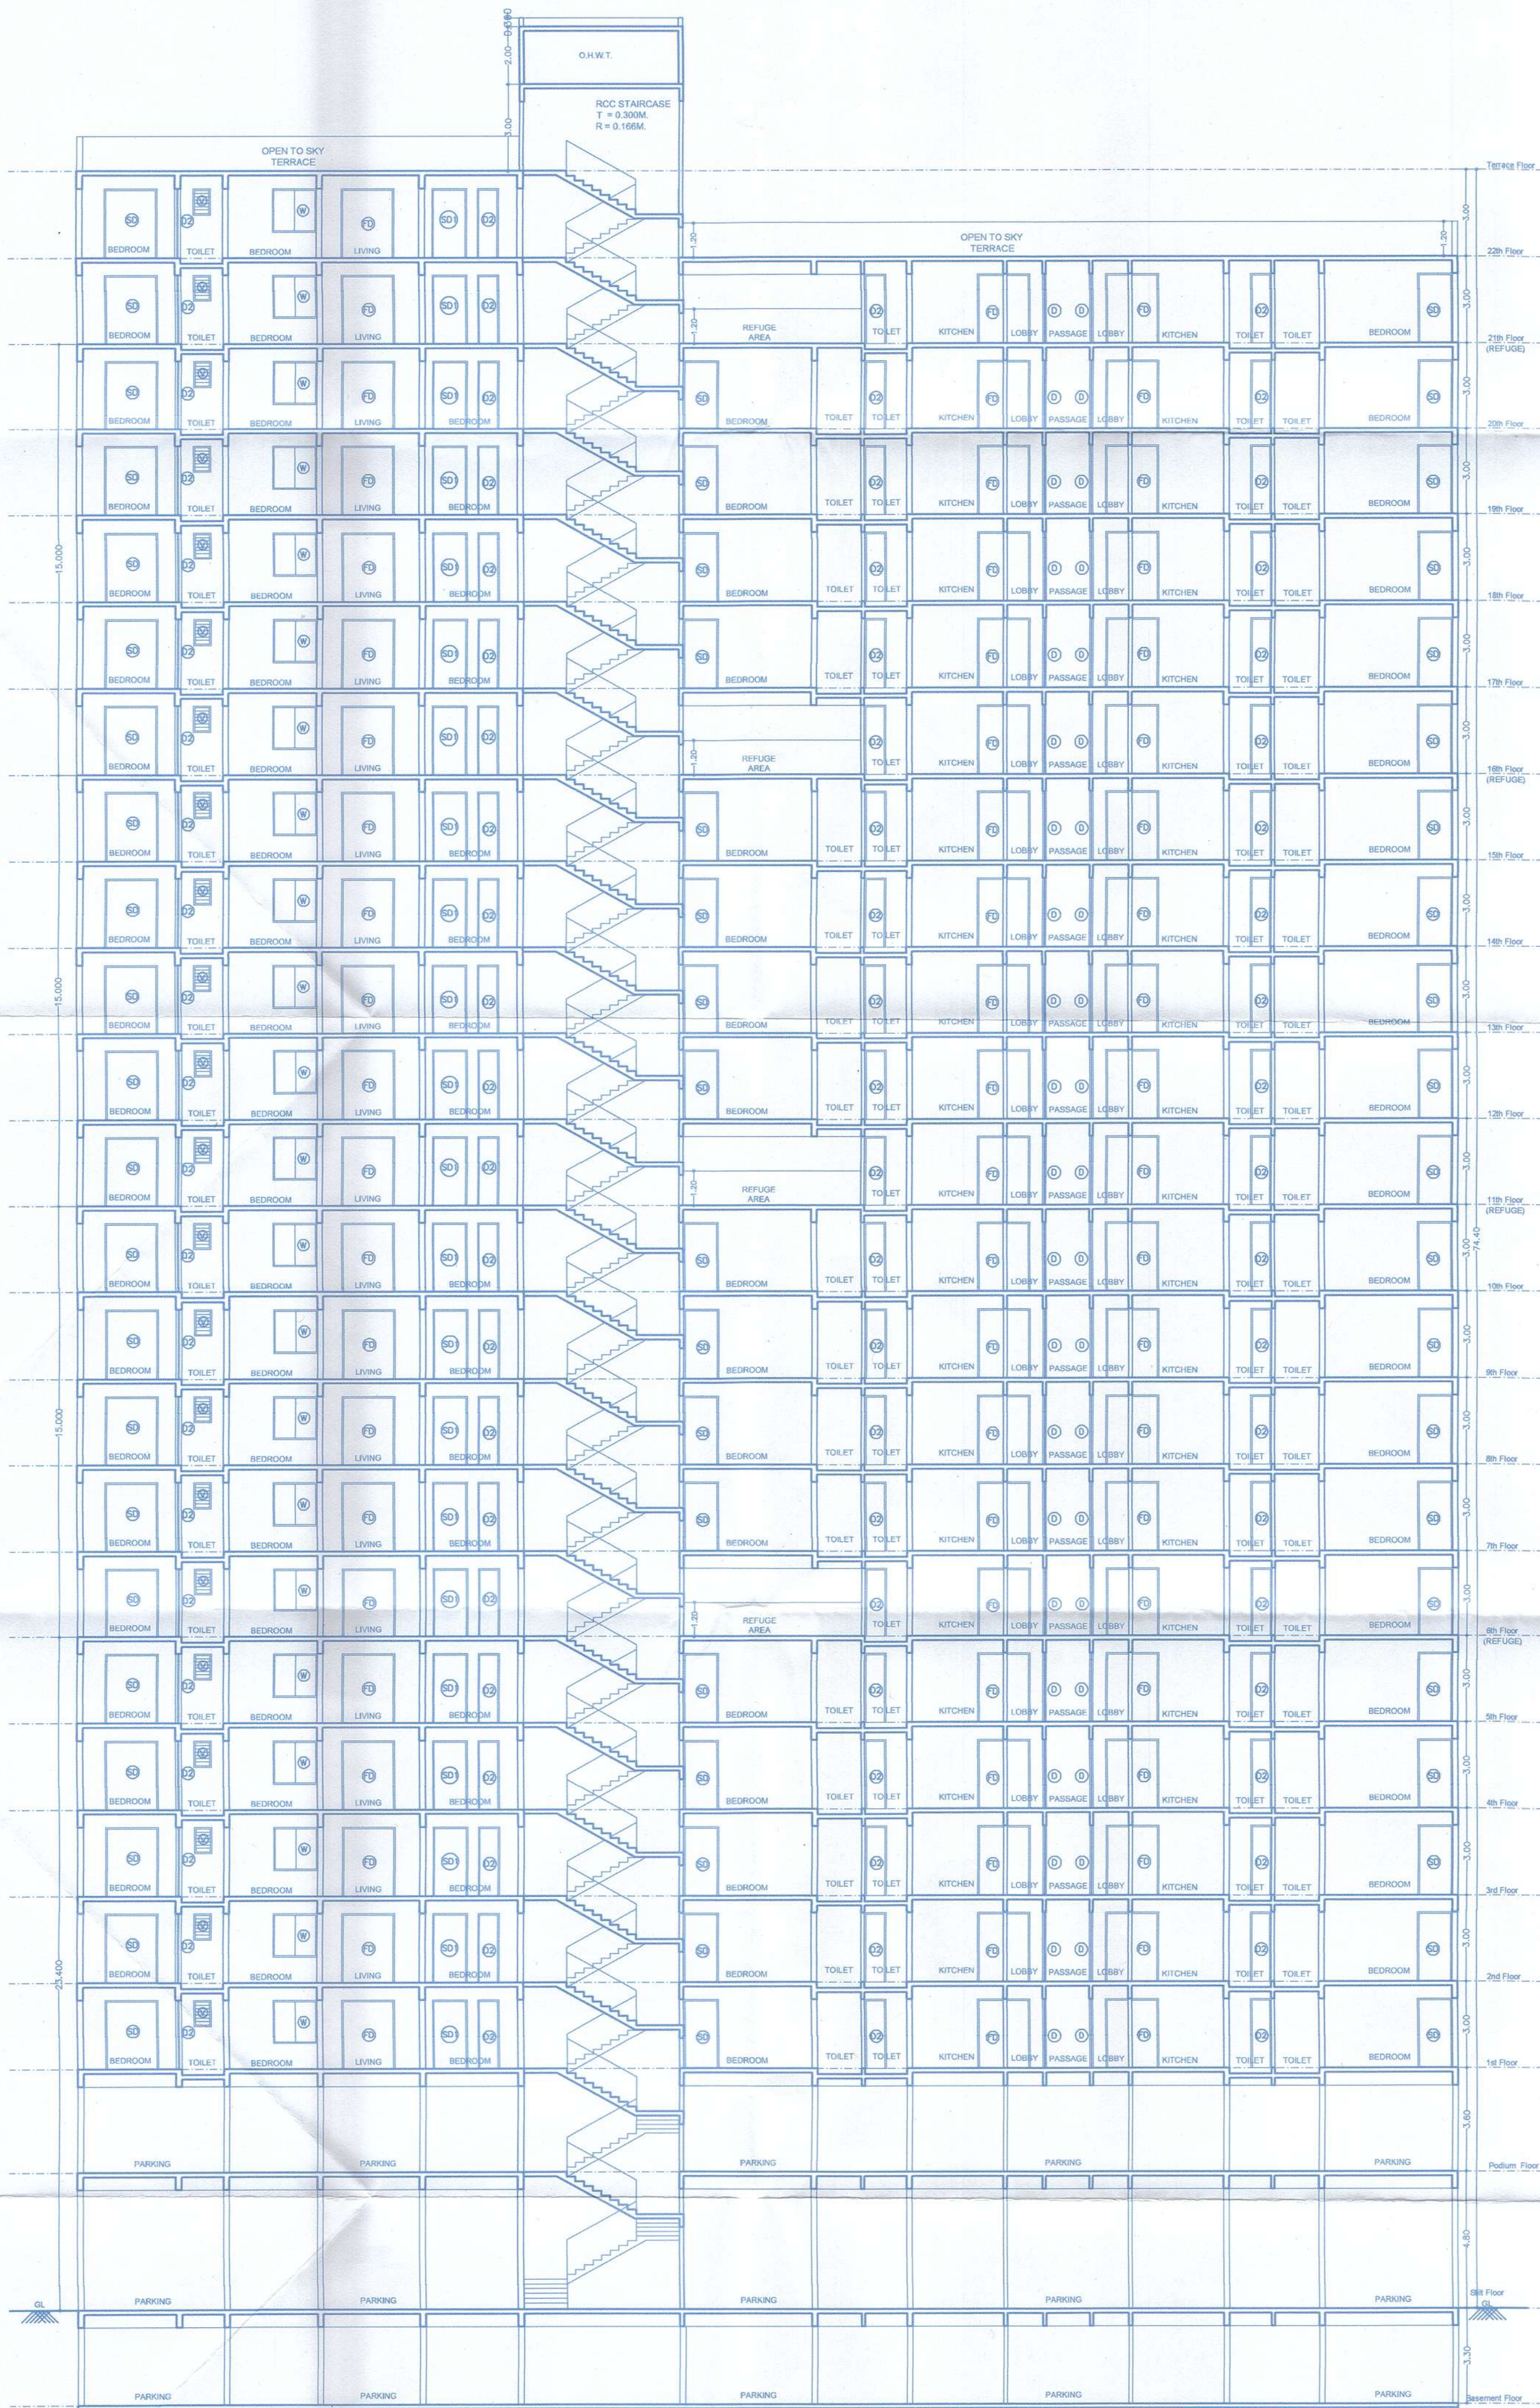

SECTION A-A

F JOB TITLE / SITE ADDRESS

Proposed Residential Building Layout
AT S. no. 144/2(P), 145/1A/1(P), 145/2B, 146/1(P) 146/6/2, 146/7
& 146/8, Plot - A, Tathwade, Tal - Mulshi, Pune.

G OWNER NAME AND SIGNATURE

Download Name: Shri Laxman Pawar & Shri. Dnyaneshwar Jagtap &
others Through M/s Krisala Buildtech LLP Through Partner
M/s Krisala Infracon LLP Through Partner
Shri. Sagar o. Agarwal & others.

Owner's sign

Signature

H ARCHITECT

Architect's Name
Vishwas Kulkarni : CA/1984/8465
Hrishikesh Kulkarni : CA/2002/29235

Architect's sign

Signature



5th Floor Nextgen Avenue, Sr. No. 103(p),
C.T.S. No. 2850, S.B. Road Near ICC Trade
Tower, Bahurwad, Pune-411016.

P +91 20 6626 8888

E mail@vkarch.com
W www.vkarch.com

Drawing Title
Elevation

Drawn by
Kilash P.

Checked by
Amit S.

Job no
2530

Status
FOR PCMC Revised Sanction

Scale
1:150
at
A1-Paper Size

Date
23/03/2024

Revision
-