



TOWER - C

Sanctioned No. B.P. 144/2(P), 145/1A/1(P), 145/2B, 146/1(P), 146/6/2, 146/7 & 146/8, Plot - A, Tathwade, Tal - Mulshi, Pune.
Subject to conditions mentioned in the Office Order No. 29103/2024
Date 29/03/2024



O. C. Signed by
City Engineer

City Engineer
Building Permission Dept.
PCMC, Pimpri, Pune-18.

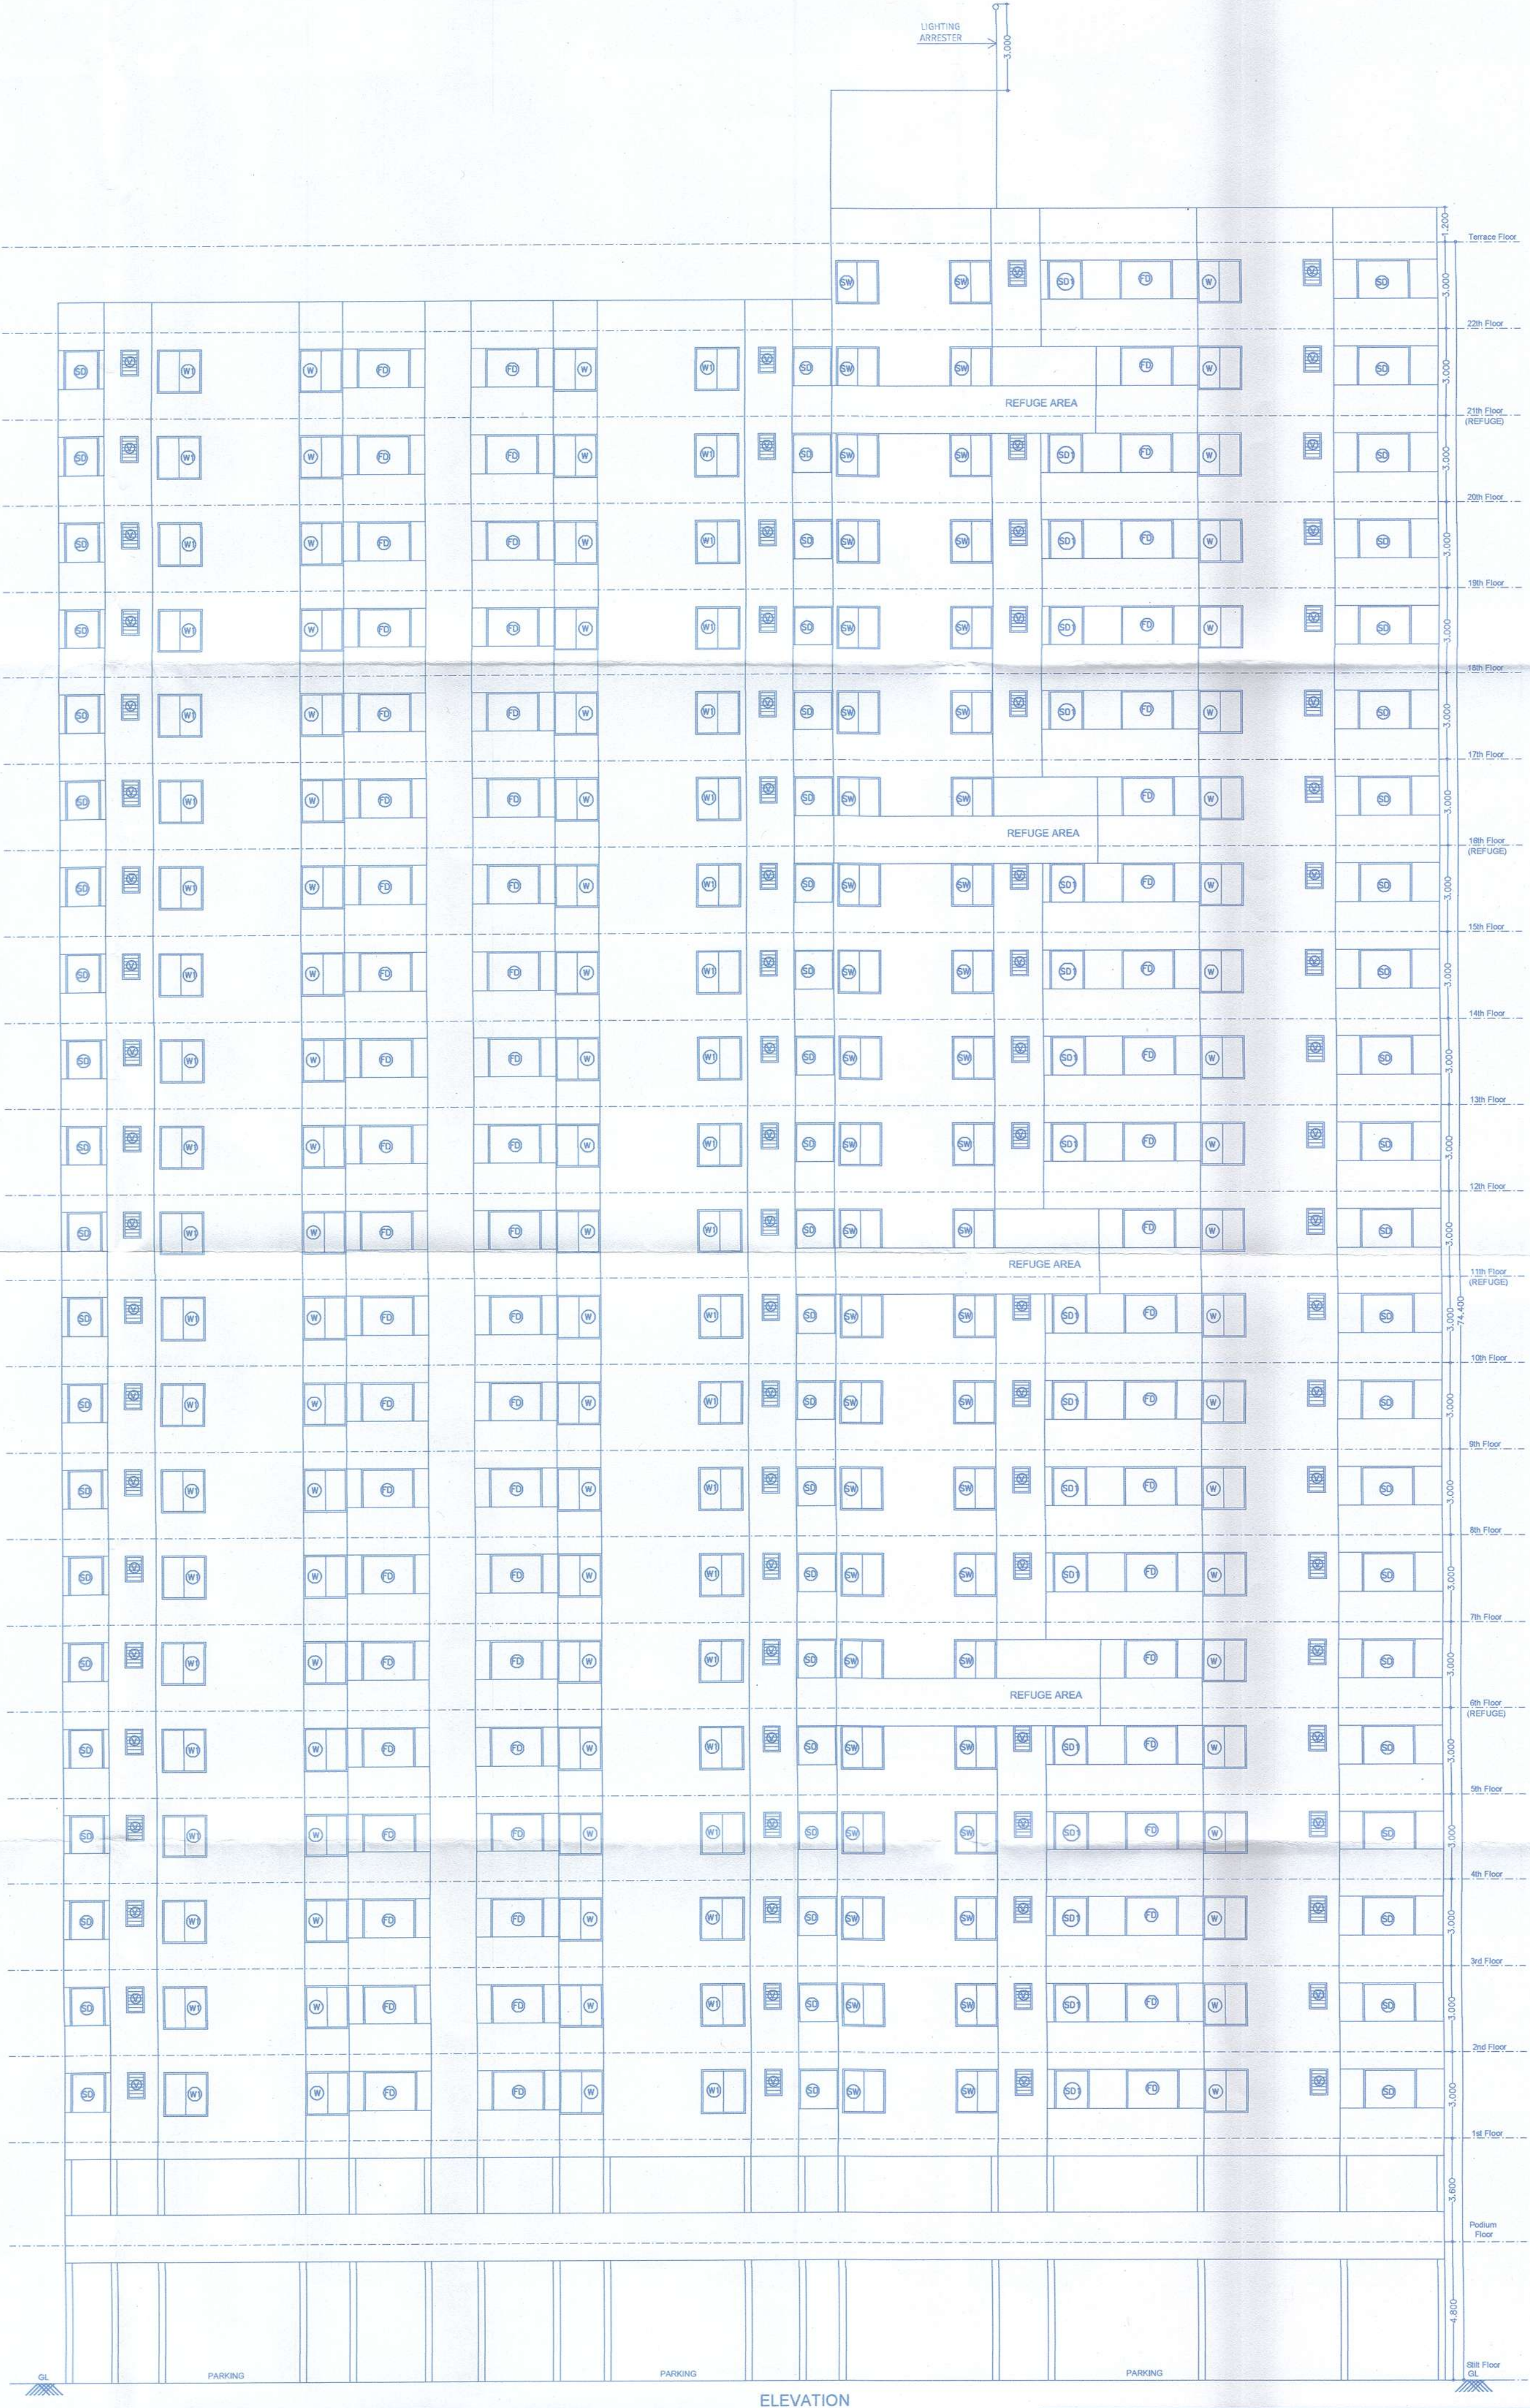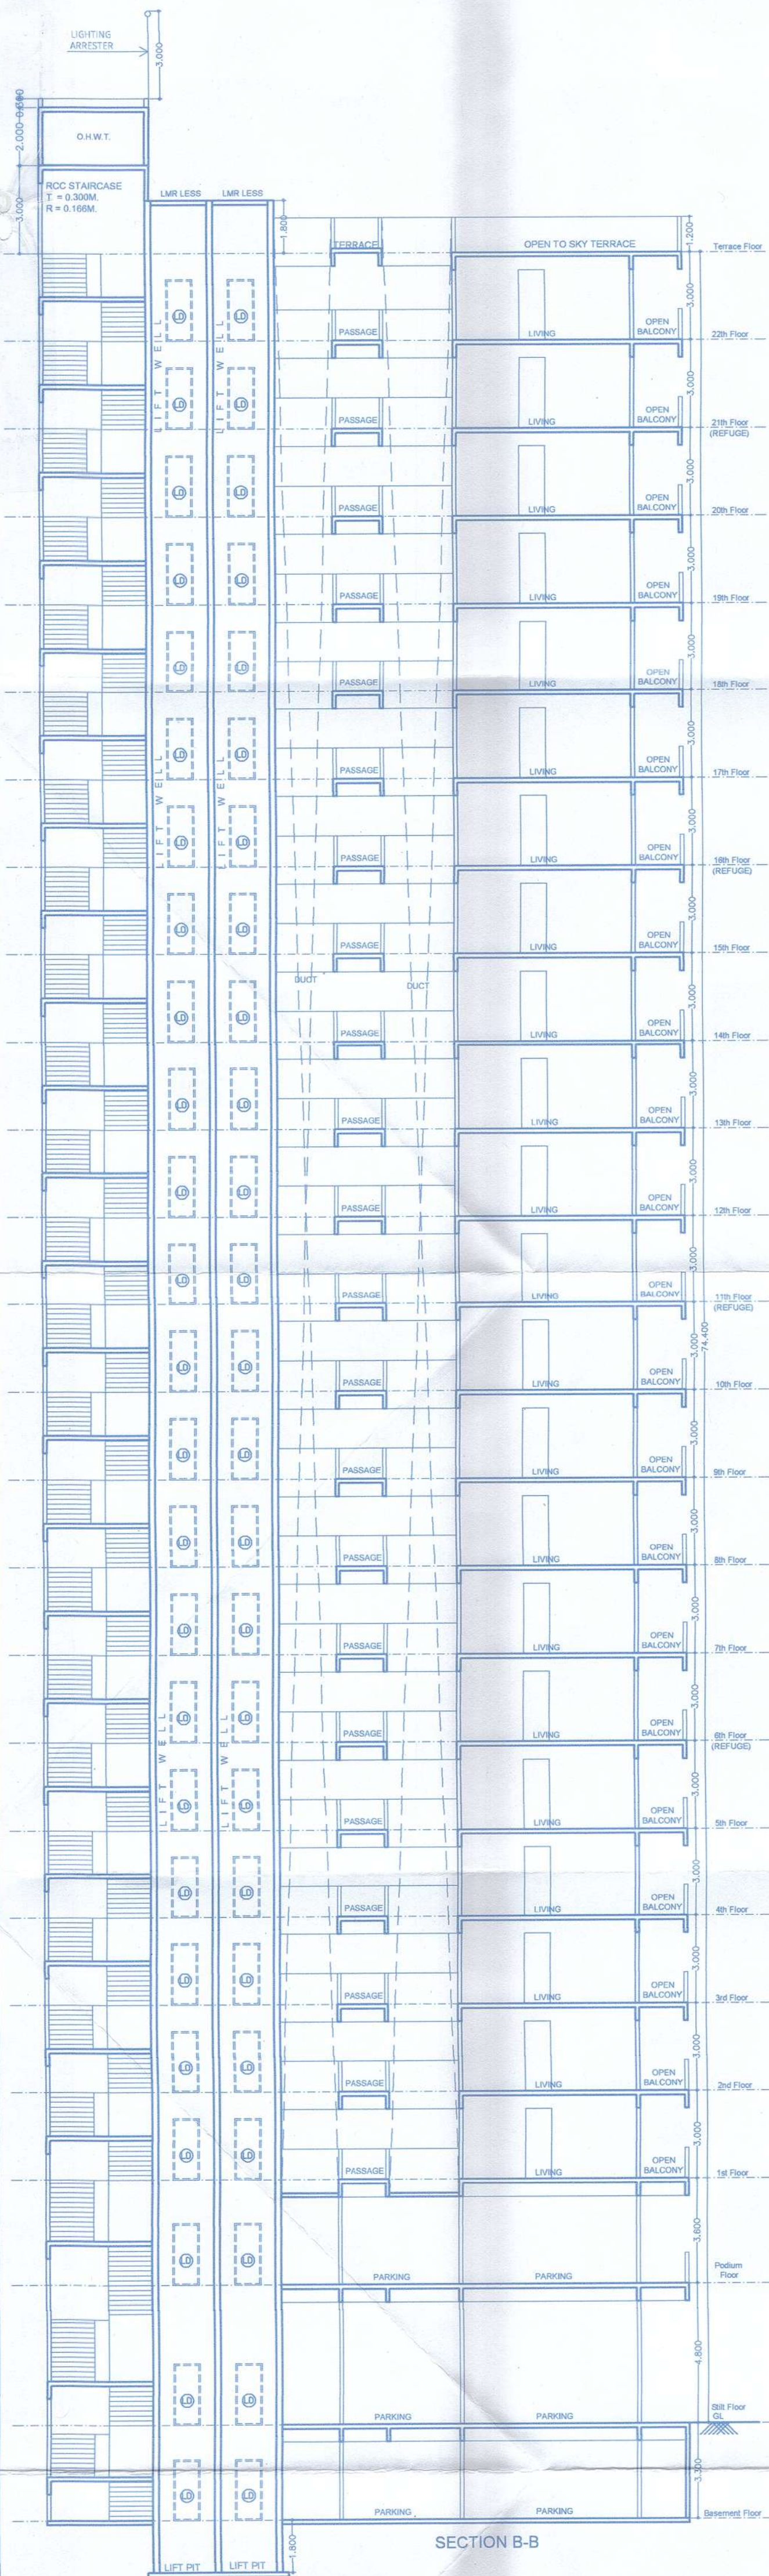

F JOB TITLE / SITE ADDRESS

Proposed Residential Building Layout
AT S. no. 144/2(P), 145/1A/1(P), 145/2B, 146/1(P), 146/6/2, 146/7 & 146/8, Plot - A, Tathwade, Tal - Mulshi, Pune.

G OWNER NAME AND SIGNATURE

Owner's Name: Shri Laxman Pawar & Shri. Dnyaneshwar Jagtap & others Through M/s Krisala Buildtech LLP Through Partner M/s Krisala Infracon LLP Through Partner Shri Sagar o. Agarwal & others.

H ARCHITECT

Architect's Name: Vishwas Kulkarni : CA/1984/8465
Hrishikesh Kulkarni : CA/2002/29235



Section & Elevations

Drawn by: Kilas P.

Checked by: Amit S.

Scale: 1:150 at A1-Paper Size

Date: 23/03/2024

Status: FOR PCMC Revised Sanction