


Sanctioned No. B.P. /Tathwade/10/2025
Subject to conditions mentioned in the
Office Order No.
aven dated 10/02/2025
Pimpri
Date : 10/02/2025



O. C. Signed by
City Engineer

[Signature]
Building Permission Dept.
PCMC., Pimpri, Pune-18

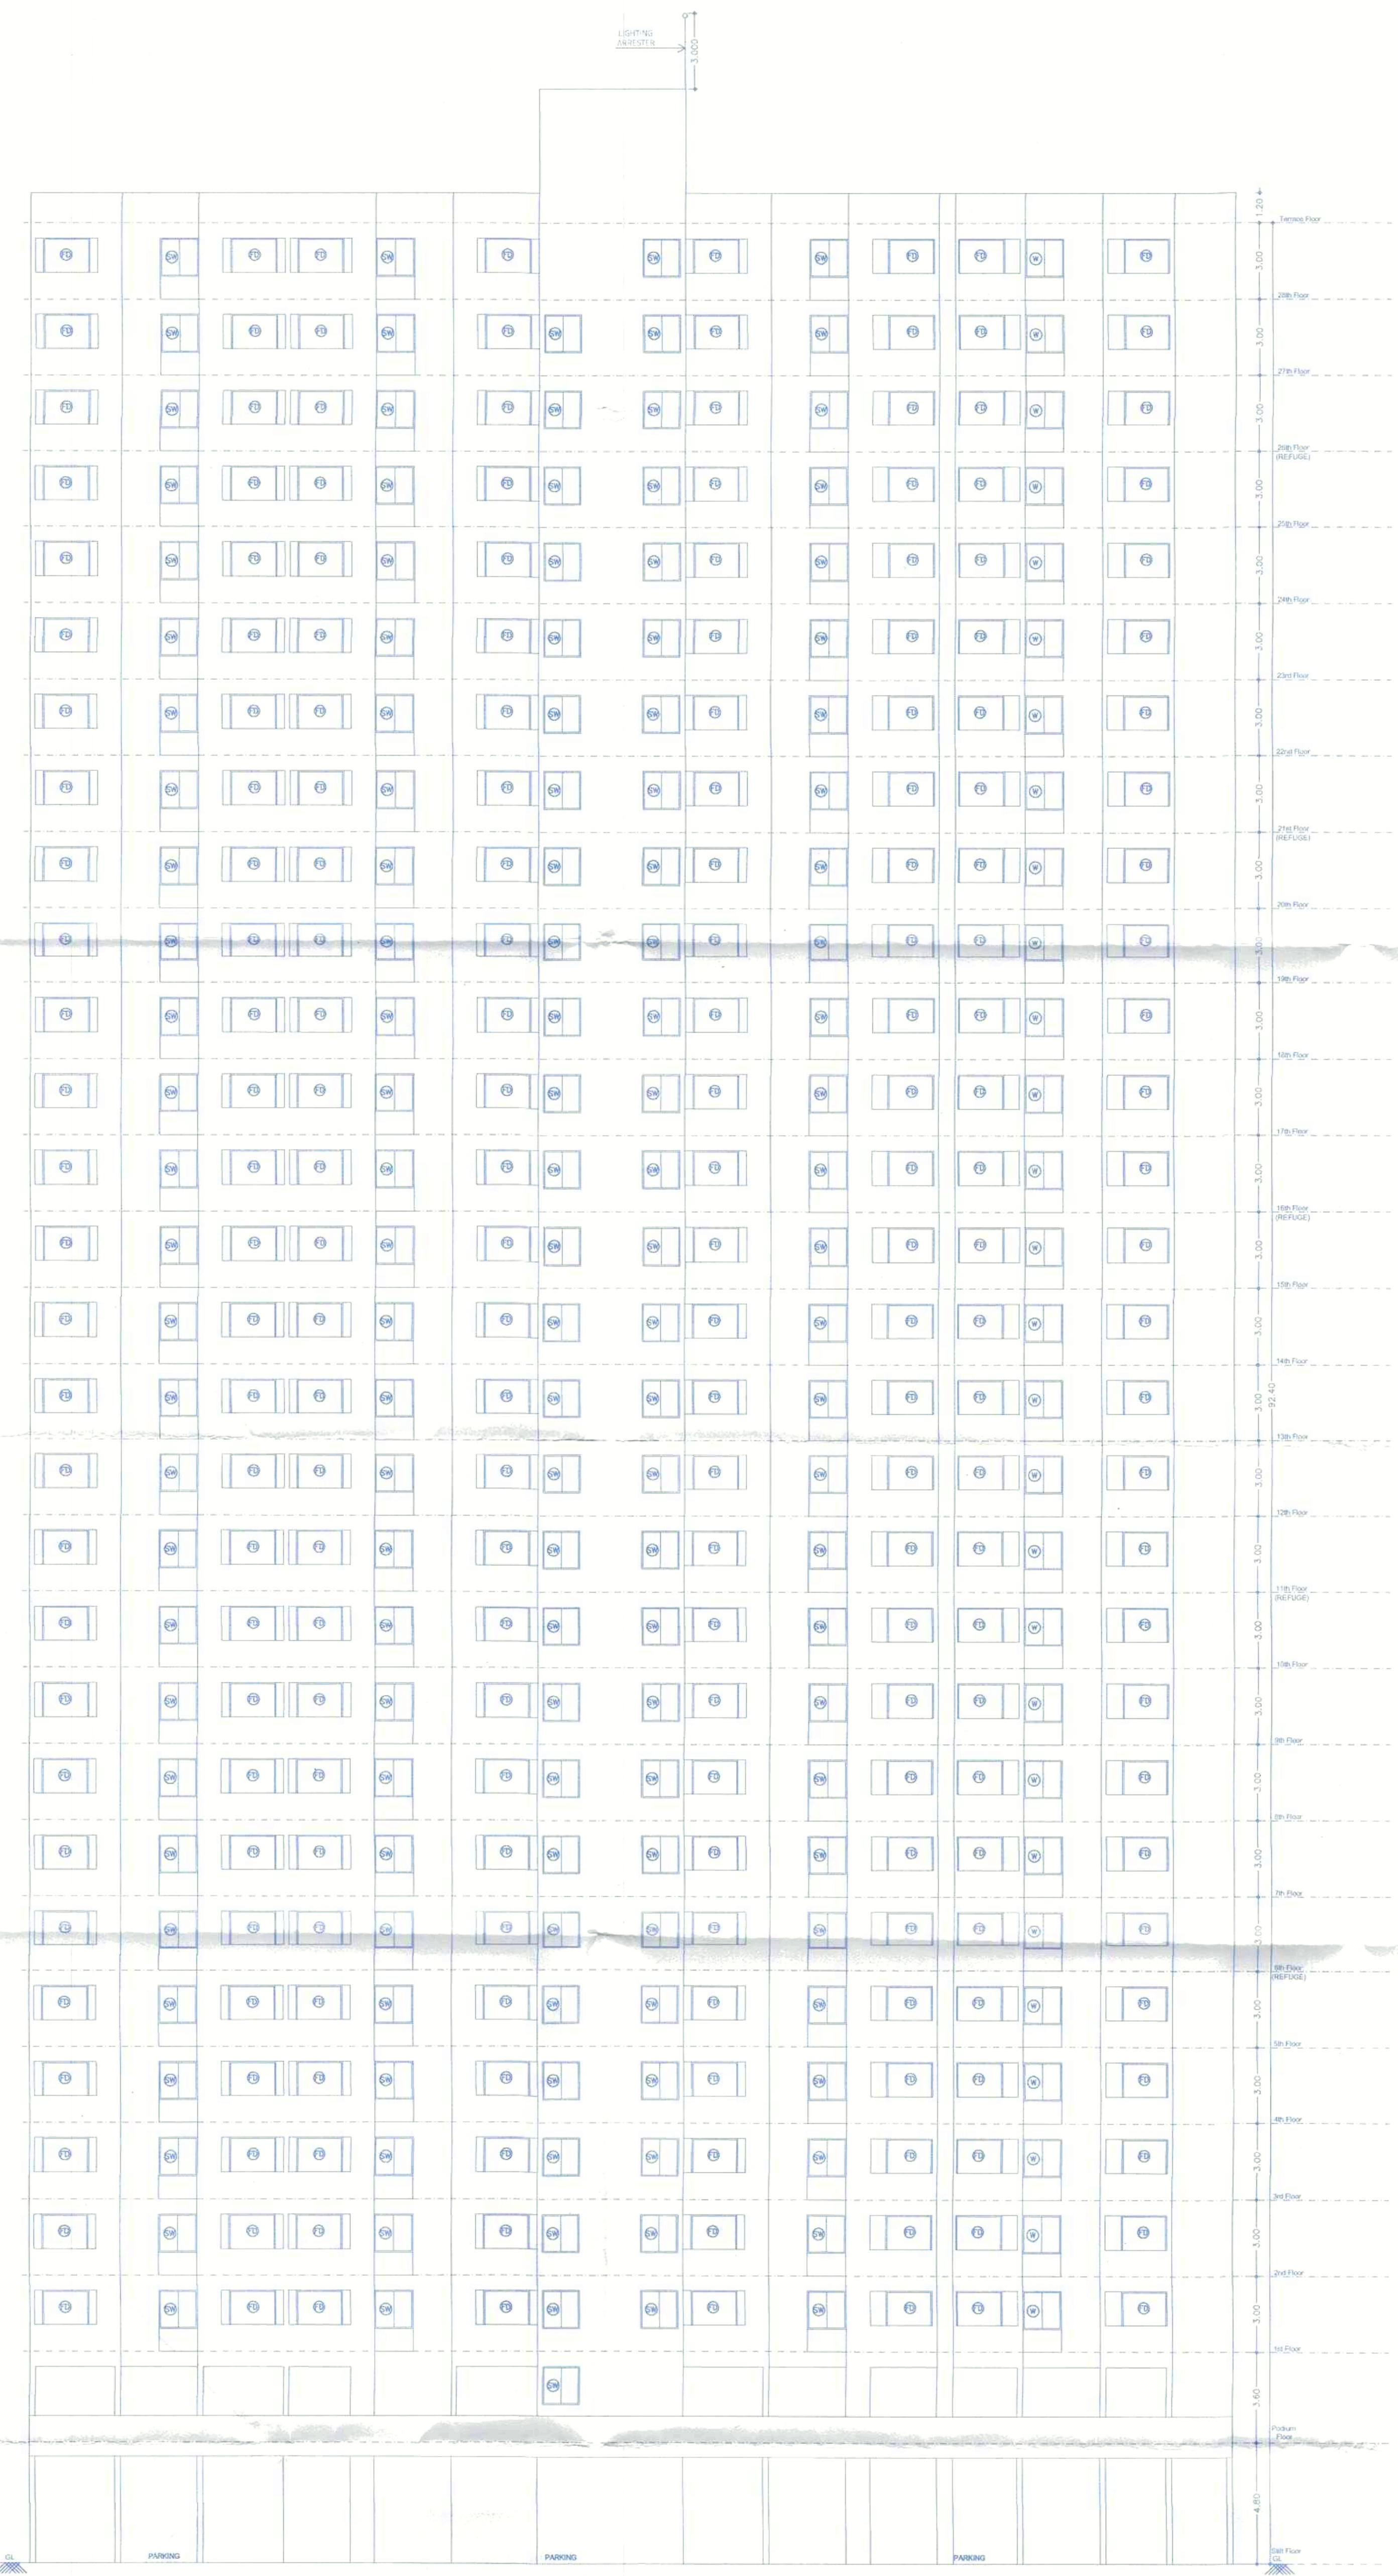

F. JOB TITLE / SITE ADDRESS
Revised Residential Building Layout
AT S. NO. 144/2(P), 145/2B, 145/1A/1/146/1(P), 146/6/1(P), 146/6/2, 146/7 & 146/8, Plot - A, Tathwade, Tal - Mulshi, Pune.

G. OWNER NAME AND SIGNATURE
Shri Laxman Pawar & Shri. Dnyaneshwar Jagtap & others,
Rajendra pawar & Sudam Pawar & other Through PAH M/s. Kirsala
Buildtech LLP Through Partner M/s. Kirsala. Infracon LLP Through
Partner Shri.Sagar o. Agarwal & others.

H. ARCHITECT
Architect Name : Vishwas Kulkarni : CA/1984/8465
Architect's sign : *[Signature]*
Hrishikesh Kulkarni : CA/2002/29235

VK:a
architecture
5th Floor, Nextgen Avenue, Sr.No.103(p),
G.T.S.No.2850,S.B.Road Near ICC Trade
Tower, Bhatnagar, Pune-411016.
P : +91 20 6626 8888
E : mail@vkarch.com
W : www.vkarch.com

Drawing Title : Elevation
Drawn by : Sagar P.
Checked by : Amit S.
Date : 24/12/2024
Scale : 1:150
at - 900X900
A1-Paper Size
Revision : D
For Revised TDR Submission (PCMC-BRTS)