


Sanctioned No. B.P. 11/11/2024
Subject to conditions mentioned in the
Office Order No. 12/07/2024
aven dated 12/07/2024
Pimpri
Date 18/07/2024

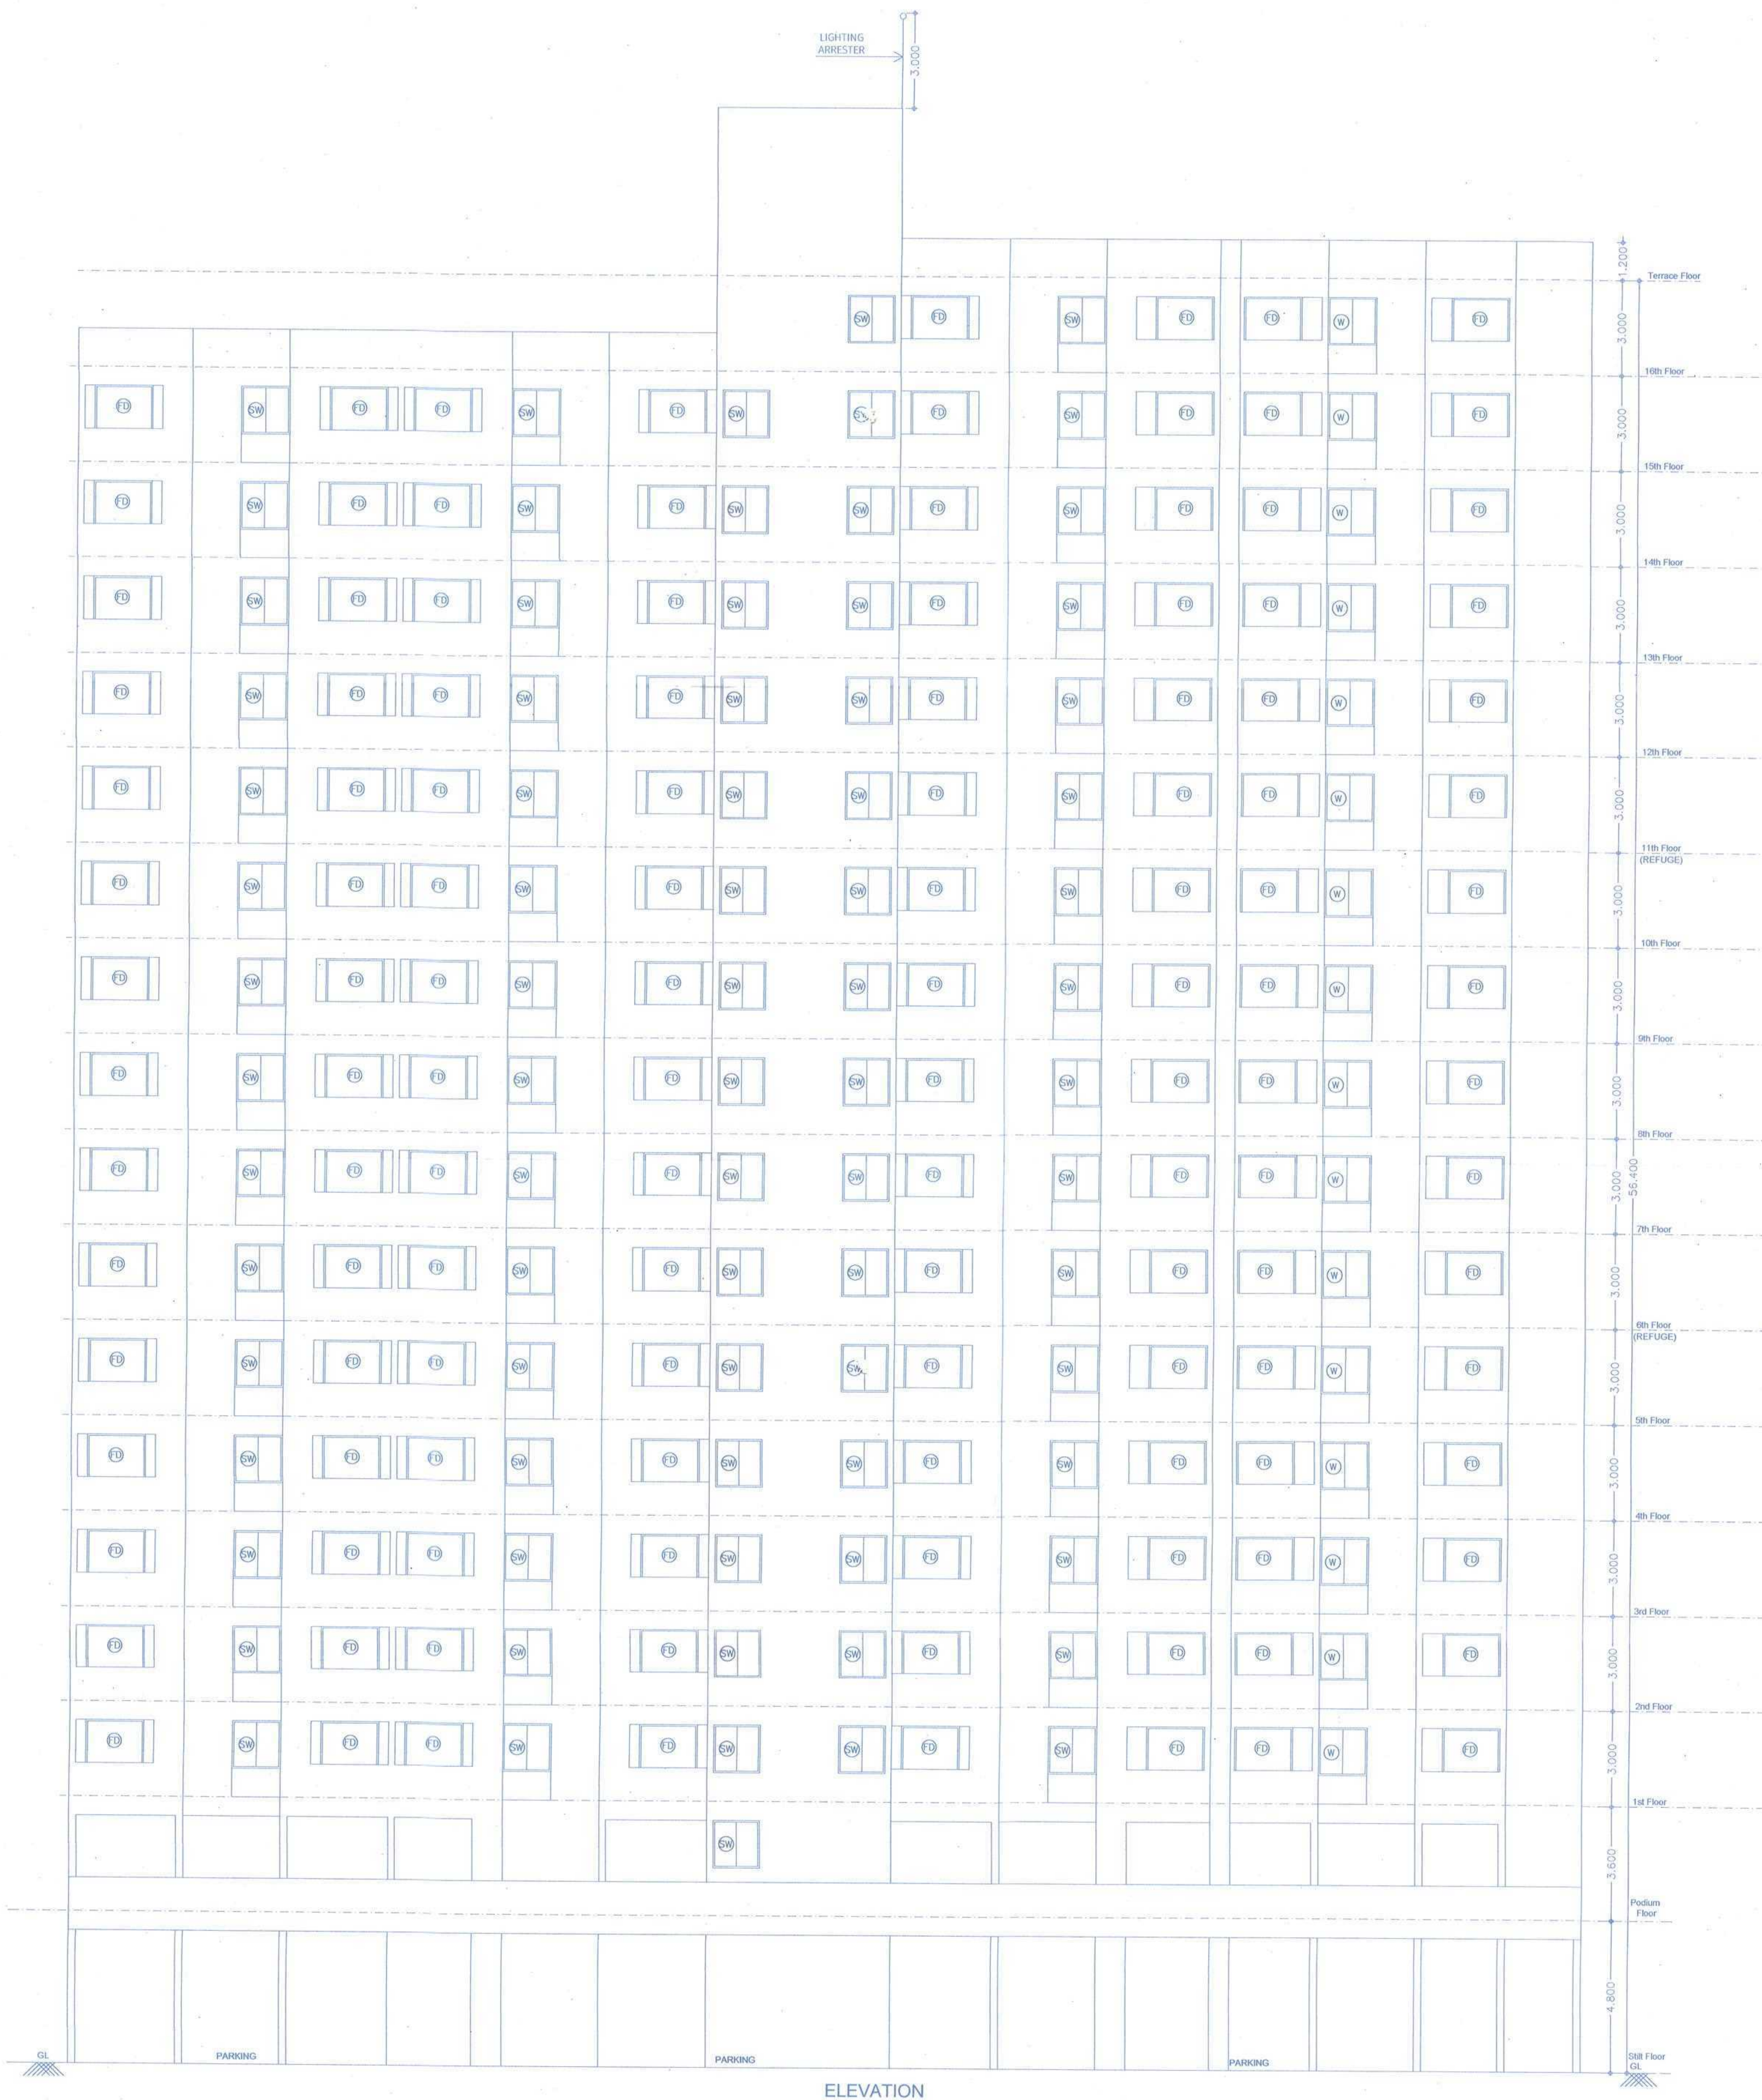

O. C. Signed by
City Engineer

City Engineer
Building Permission Dept.
PCMC, Pimpri, Pune-18.

**F JOB TITLE / SITE ADDRESS**

Revised Residential Building Layout
AT S. NO. 144/2(P), 145/2B, 145/1A/1/146/1(P), 146/6/1(P), 146/6/2, 146/7 &
146/8, Plot - A, Tathwade, Tal - Mulshi, Pune.

G OWNER NAME AND SIGNATURE

Owner's Name: Shri Laxman Pawar & Shri. Dnyaneshwar Jagtap & others,
Rajendra pawar & Sudam Pawar & other Through PAH M/s Krisala
Buildtech LLP Through Partner M/s Krisala Infracon LLP Through
Partner Shri.Sagar o. Agarwal & others.

Owner's sign:

H ARCHITECT

Architect's Name:
Vishwas Kulkarni : CA/1984/8465
Hrishikesh Kulkarni : CA/2002/29235

Architect's sign:

NORTH



Drawing Title
Elevation

Scale
1:150
at - 900X900
A1-Paper Size

5th Floor, Nextgen Avenue, Sr.No. 103(p),
C.T.S No.2850, S.B.Road Near ICC Trade
Tower, Bahiratwadi, Pune-411016.

P +91 20 6626 8888

E mail@vkarch.com
W www.vkarch.com

Drawn by
Sagar P.

Job no.
2530

Status
FOR Revised Submission (PCMC-BRTS)

Checked by
Amit S.

Drawing no.
215

Revision
A

Date
18/06/2024

Revision
A