


Sanctioned No. B.P./Tathwade/2025
Subject to conditions mentioned in the
Office Order No. 10/2025
Pimpri
Date 10/02/2025

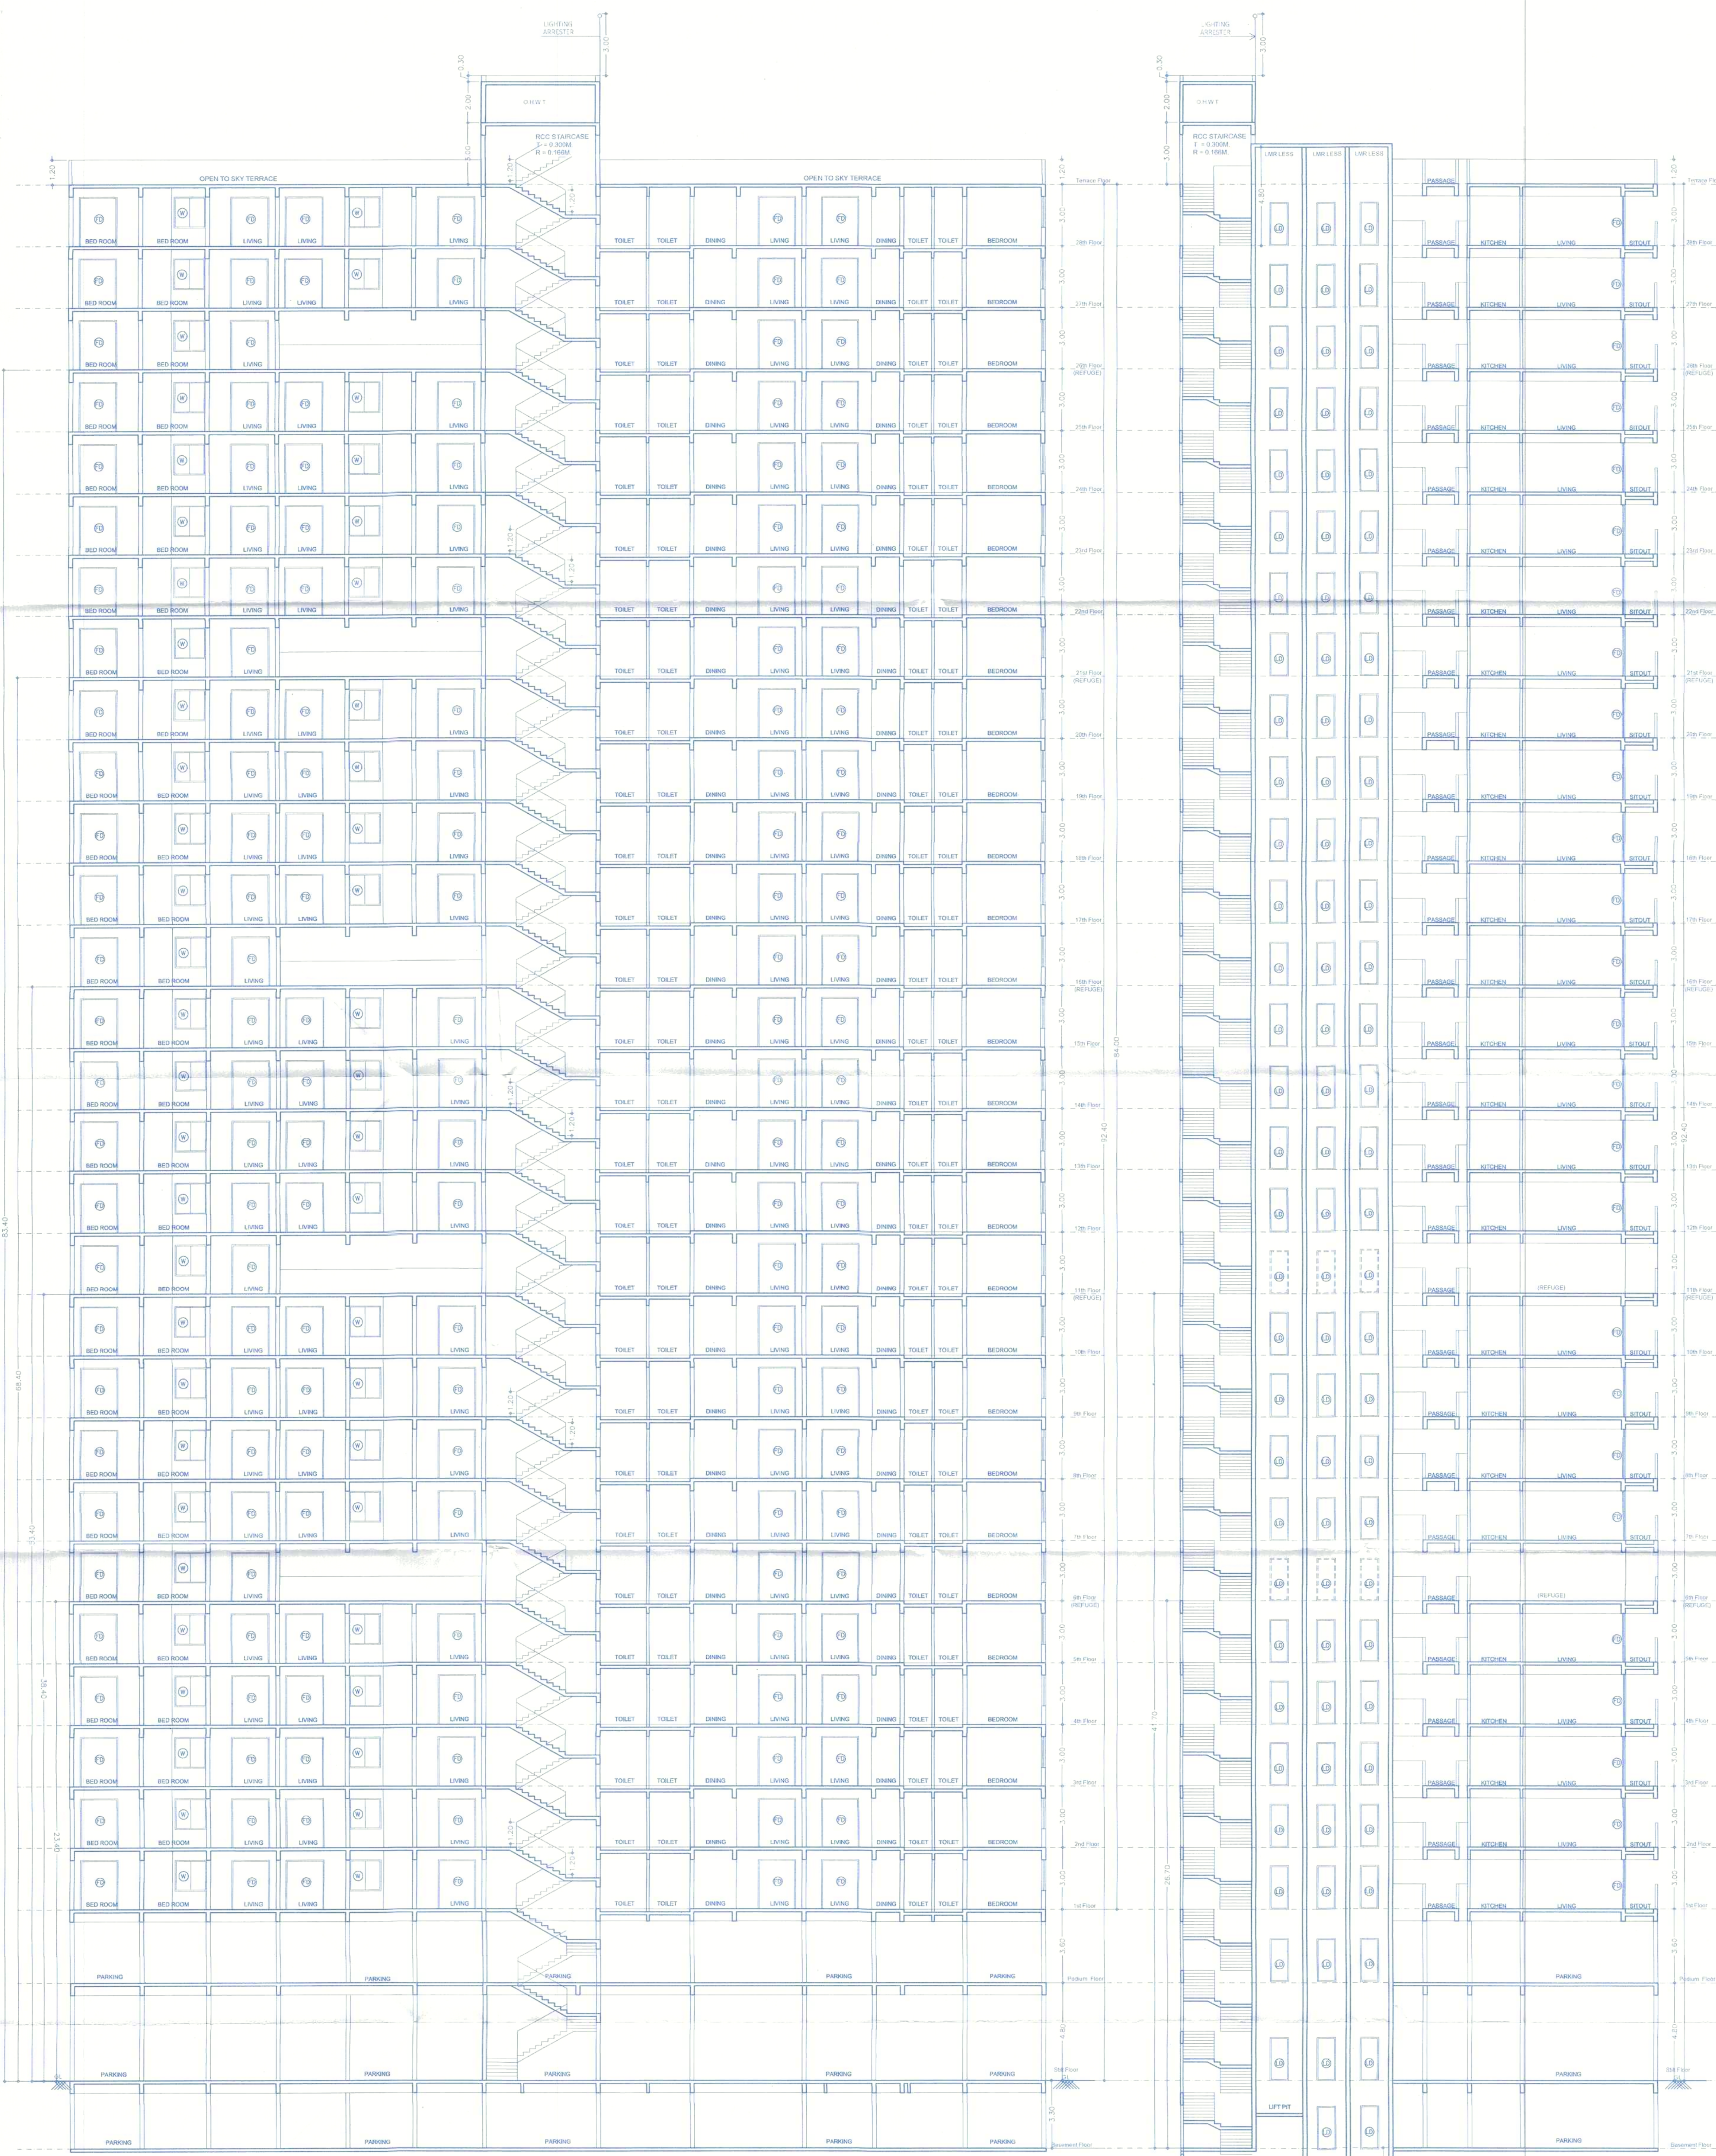

O. C. Signed by
City Engineer

City Engineer
Building Permission Dept.
PCMC, Pune-18
Pune-18



F JOB TITLE / SITE ADDRESS
Revised Residential Building Layout
AT S. NO. 144/2(P), 145/2B, 145/1A/1/146/1(P), 146/6/1(P), 146/6/2, 146/7 & 146/8, Plot - A, Tathwade, Tal - Mulshi, Pune.

G OWNER NAME AND SIGNATURE
Owner's Name: Shri Laxman Pawar & Shri. Dnyaneshwar Jagtap & others.
Rajendra pawar & Sudam Pawar & other Through PAH M/s Knsala
Buildtech LLP Through Partner M/s Knsala Infracon LLP Through
Partner Shri Sagar o. Agarwal & others.

H ARCHITECT
Architect's Name: Vishwas Kulkarni : CA/1984/8465
Hrishikesh Kulkarni : CA/2002/29235



5th Floor Nextgen Avenue, Sr No 103(p),
CT S No 2850, S B Road Near ICC Trade
Tower, Bhatnagar, Pune 411016
P +91 20 8626 8888
E mail@vkarch.com
W www.vkarch.com

Section & Elevations
Drawn By: Sagar P.
Checked By: Amit S.
Scale: 1:125
at 900 X 1050
A1-Paper Size
Date: 24/12/2024
Drawing No: 2530
Sheet No: 216
For Revised TDR Submission (PCMC-BRTS)