

DATE & STAMP OF APPROVAL


14
16

TOWER - D

Sanctioned No. B.P. Tathwade/Plot-1/2024
Subject to conditions mentioned in the
Office Order No.
avan dated 12/07/2024
Pimpri
Date 18/07/2024

O. C. Signed by
City Engineer

By City Engineer
Building Permission Dept.
PCMC, Pimpri, Pune-18.

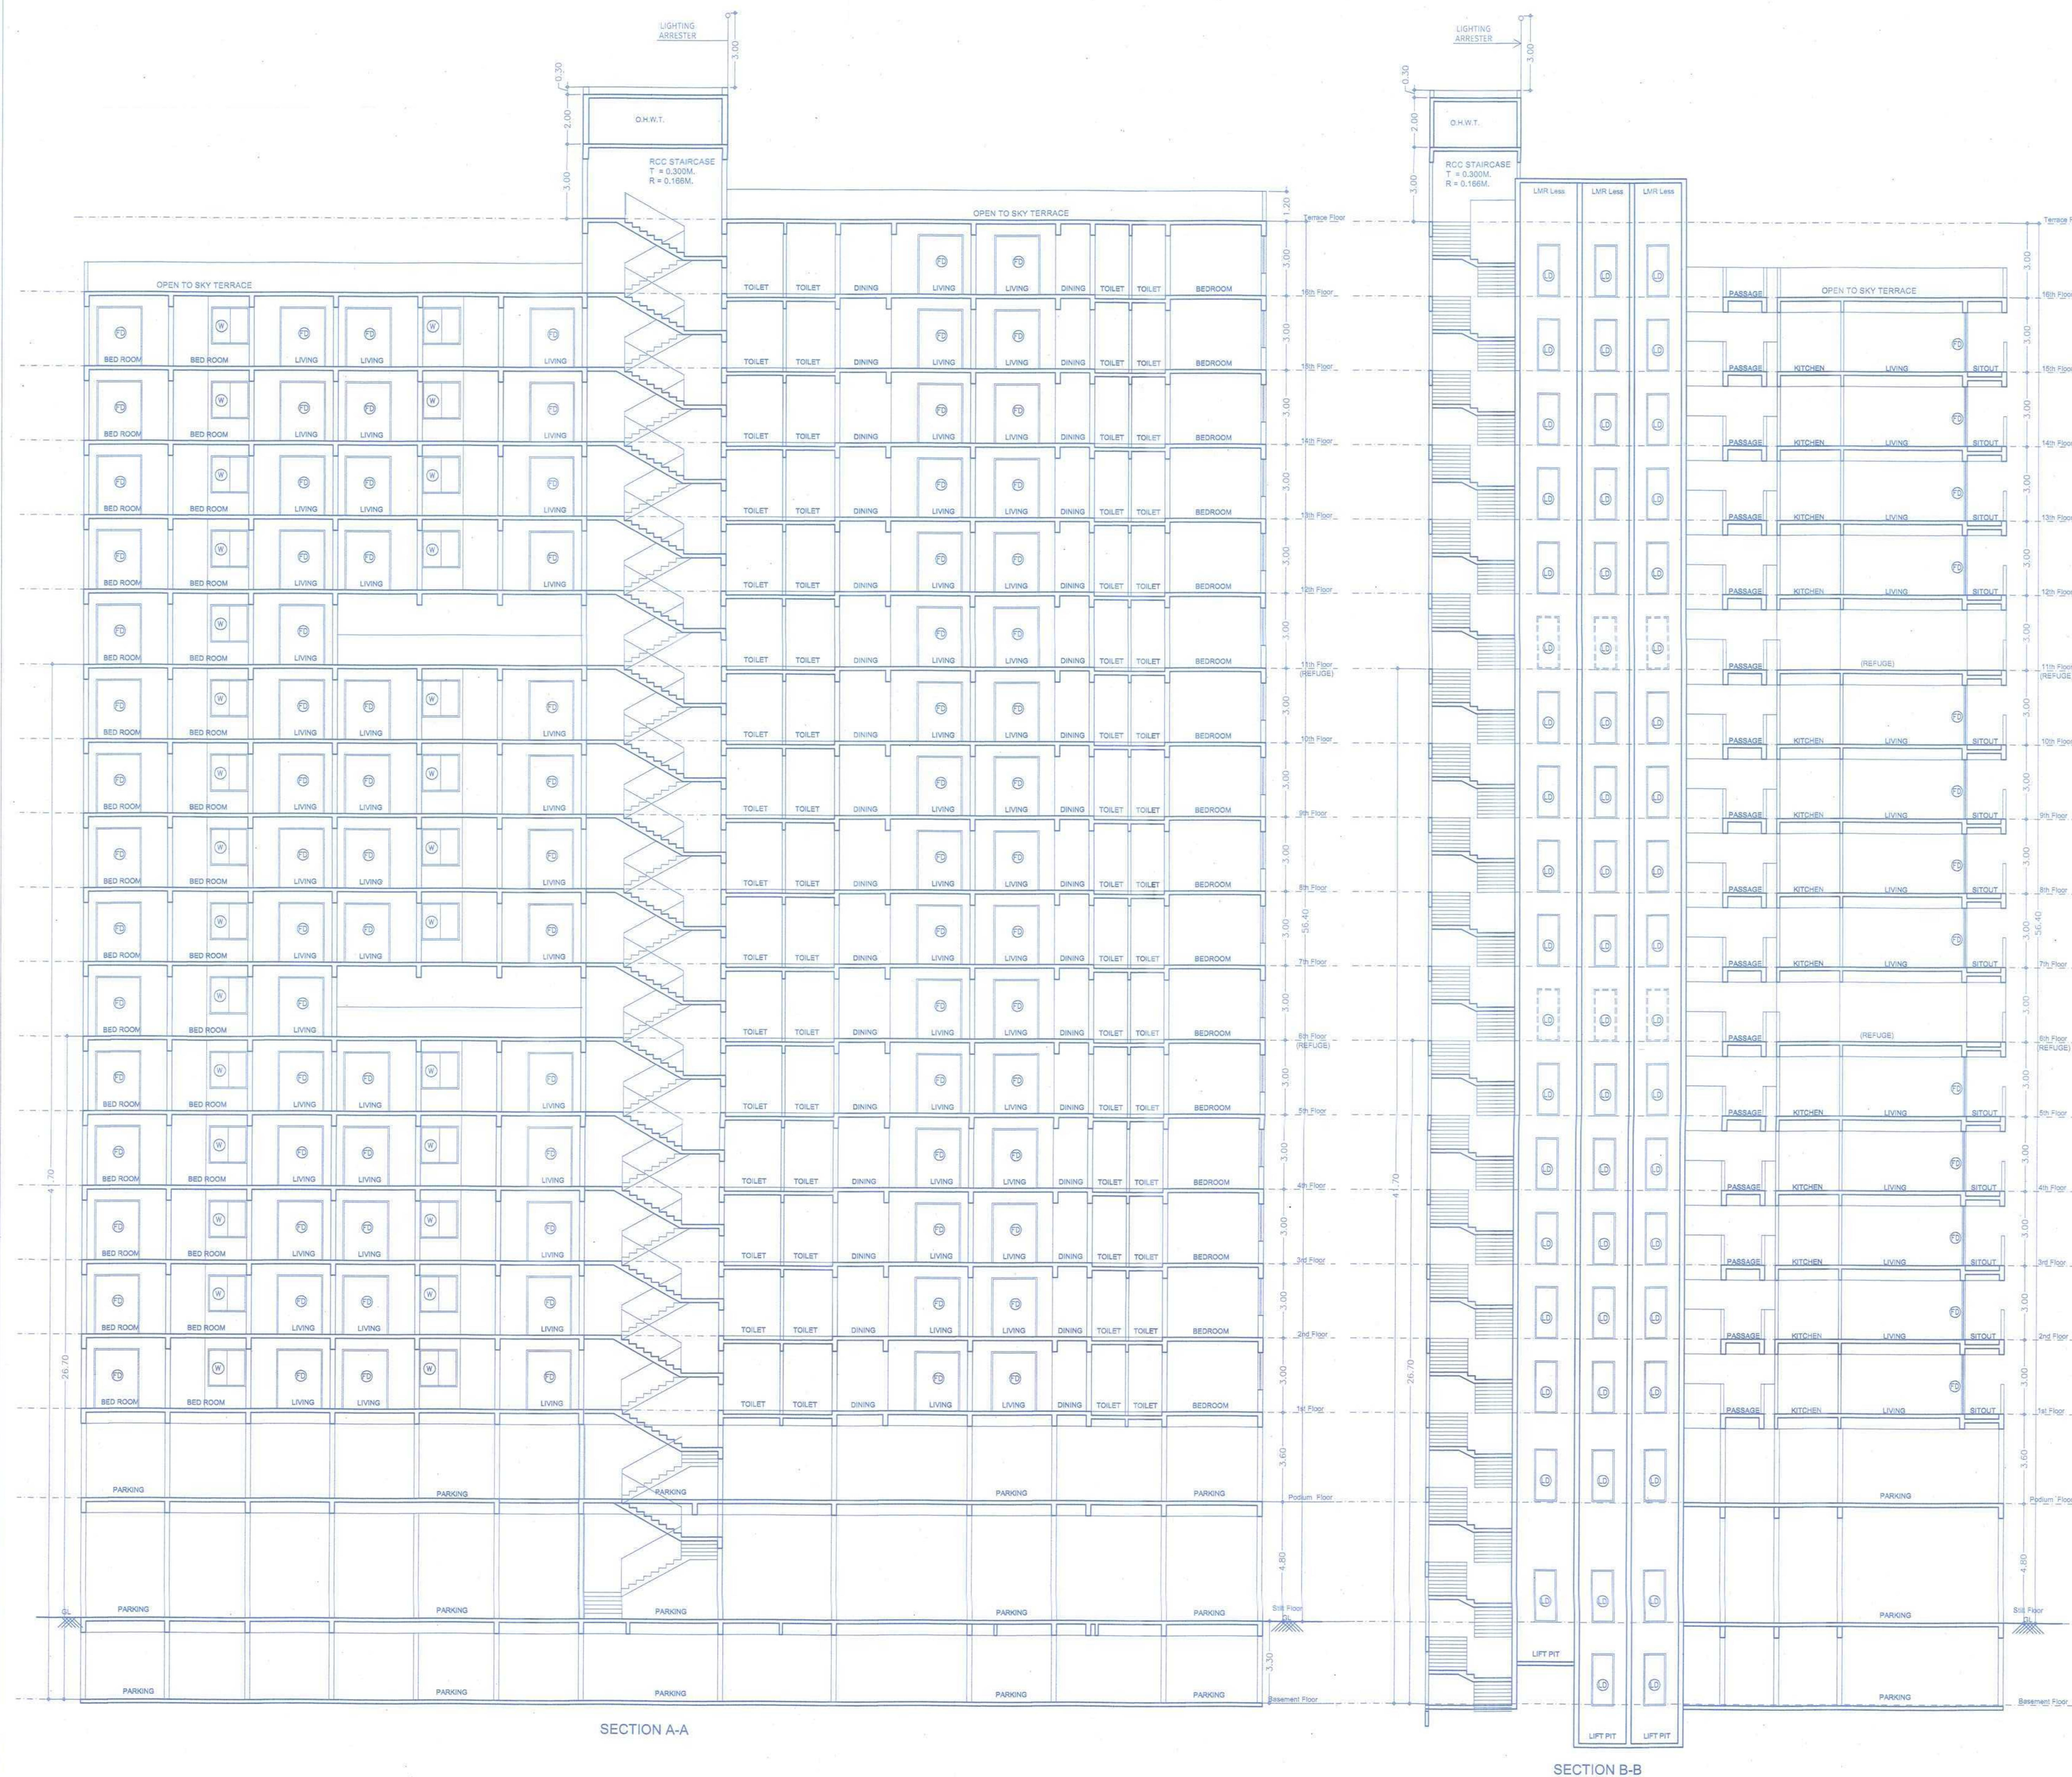

SECTION A-A

SECTION B-B

F JOB TITLE / SITE ADDRESS

Revised Residential Building Layout
AT S. NO. 144/2(P), 145/2B, 145/1A/1/146/1(P), 146/6/1(P), 146/6/2, 146/7 &
146/8, Plot - A, Tathwade, Tal - Mulshi, Pune.

G OWNER NAME AND SIGNATURE

Owner's Name: Shri Laxman Pawar & Shri. Dnyaneshwar Jagtap & others,
Rajendra pawar & Sudam Pawar & other Through PAH M/s Krisala
Buildtech LLP Through Partner M/s Krisala Infracon LLP Through
Partner Shri. Sagar o. Agarwal & others.

Owner's sign

H ARCHITECT

Architect's Name:
Vishwas Kulkarni : CA/1984/8465
Hrshikesh Kulkarni : CA/2002/29235

Architect's sign

VK:a
architecture

5th Floor Nextgen Avenue, Sr.No-103(D),
C.T.S No-2850, S.B. Road, Near ICC Trade
Tower, Bahinawadi, Pune-411018.

P +91 20 6626 8888

E mail@vkarch.com
W www.vkarch.com

Drawing Title
Section & Elevations

Drawn by
Sagar P.

Checked by
Amit S.

Drawing No
2530

Revision
A

Scale
1:125
at 900 X 1050
A1-Paper Size

Date
18/06/2024

FOR Revised Submission (PCMC-BRTS)