
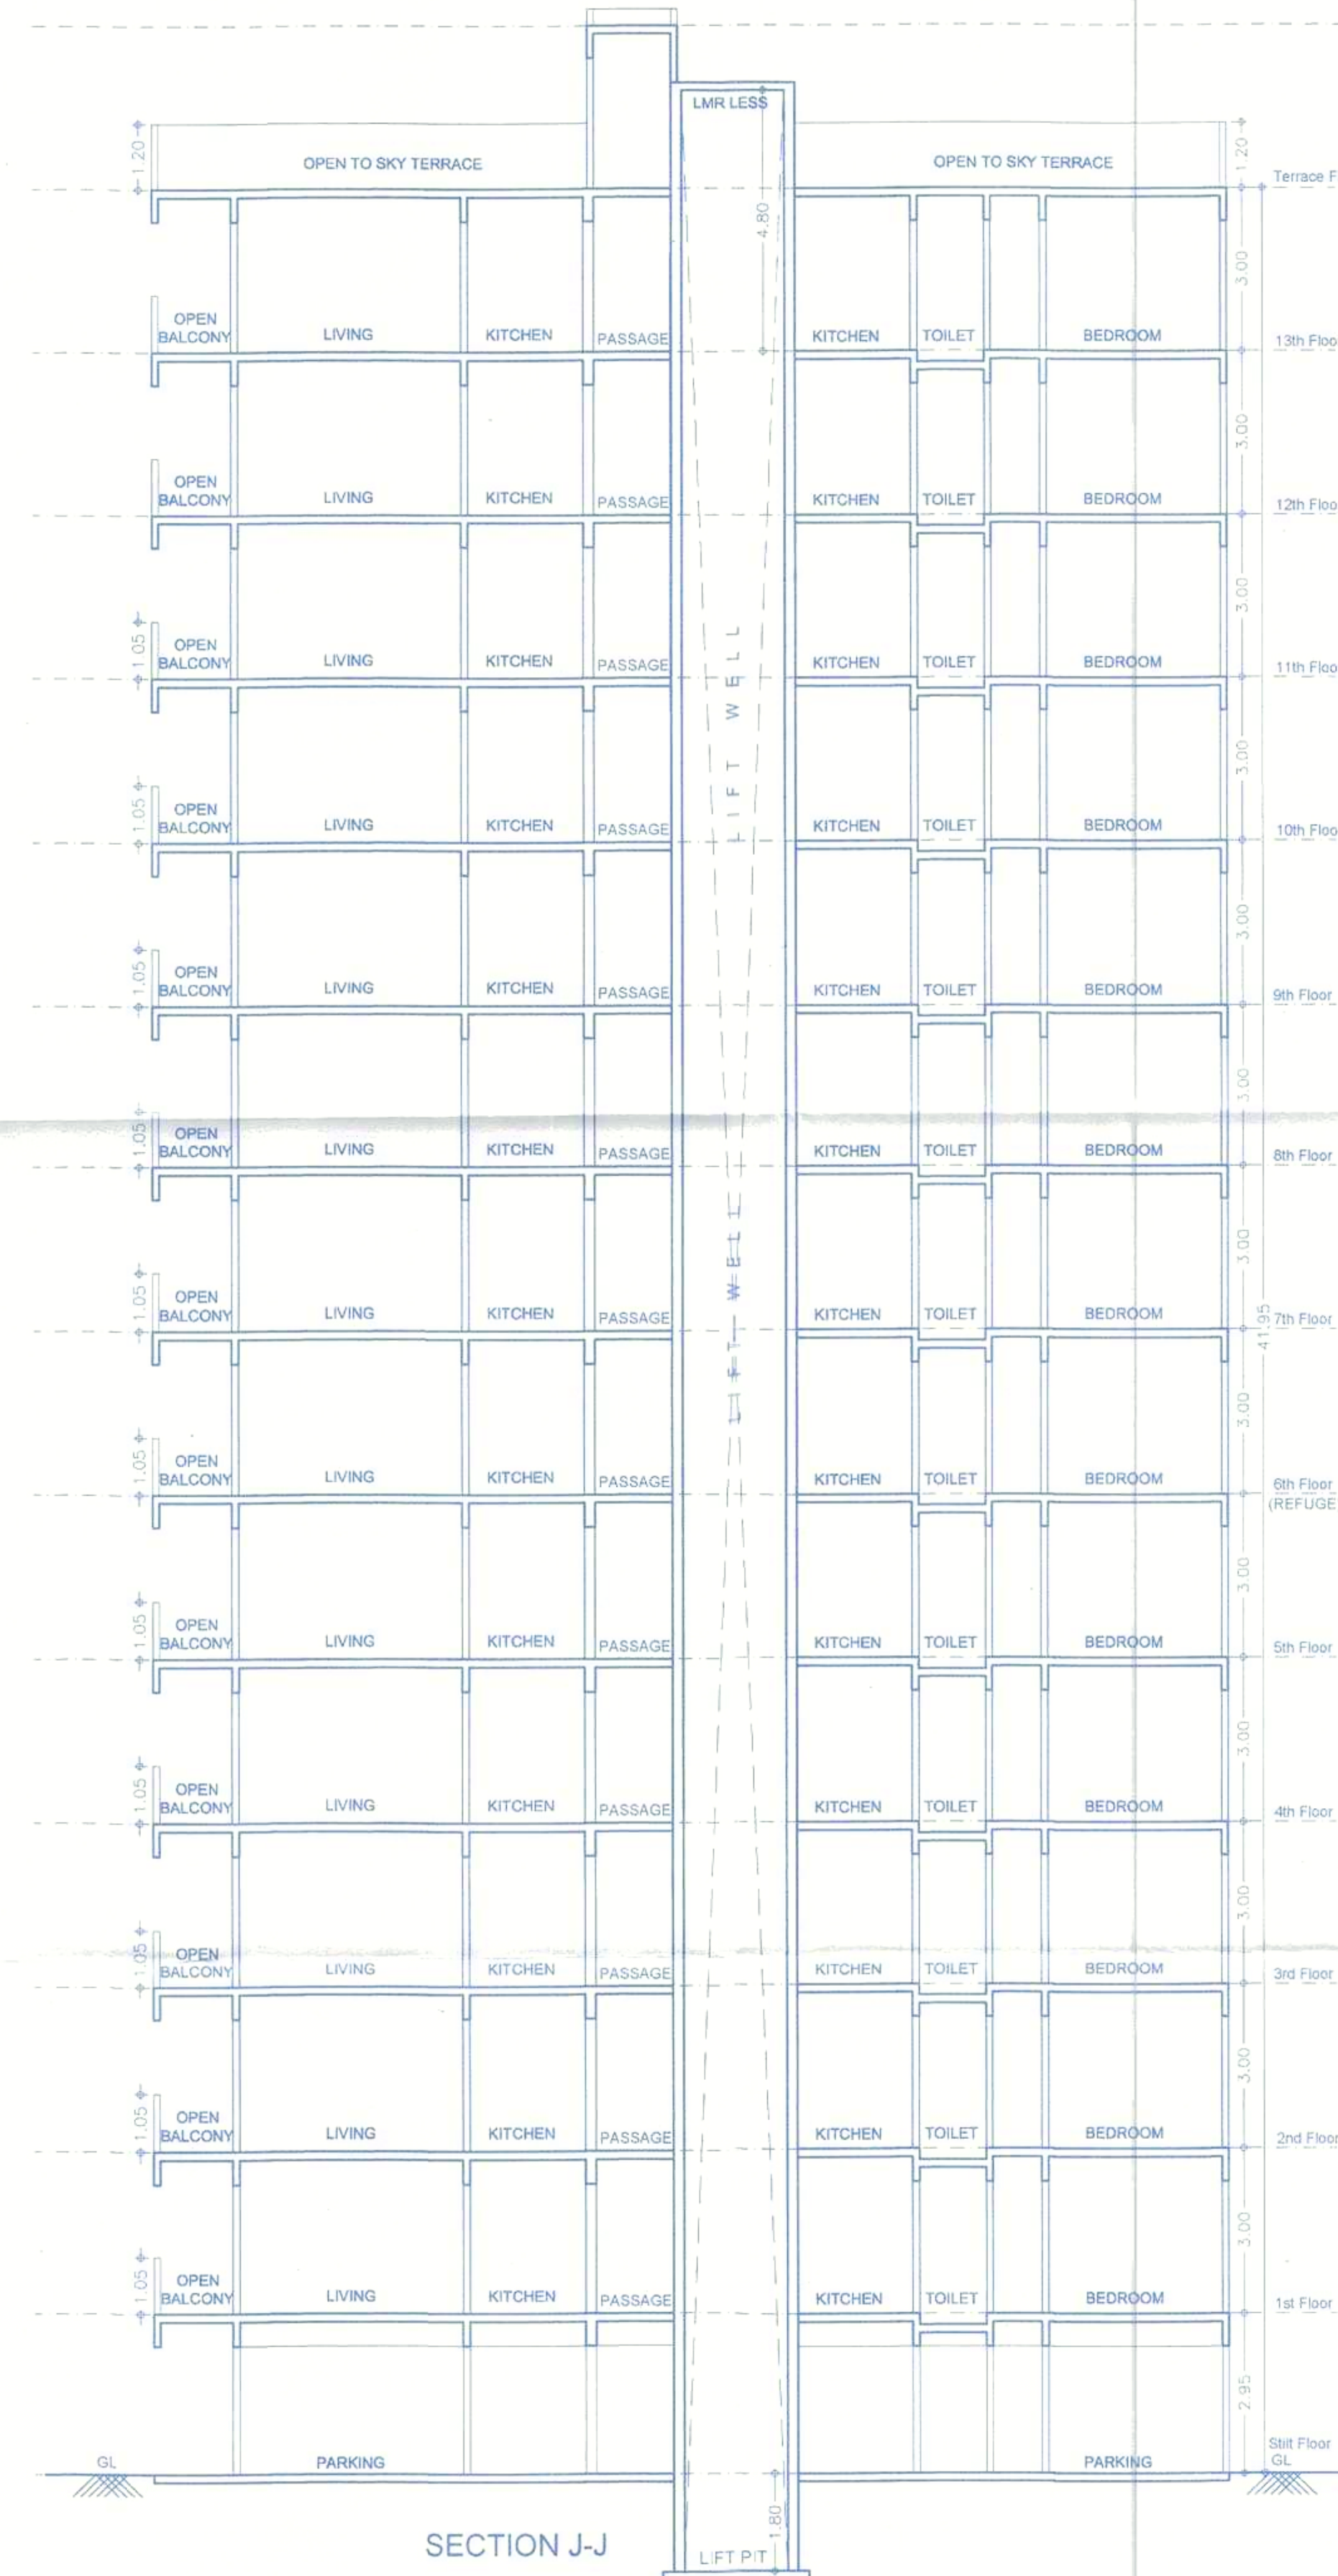


Sanctioned No. B.P. Tathwade/10/2025
Subject to conditions mentioned in the
Office Order No.
aven dated 10/02/2025
Pimpri
Date 10/02/2025

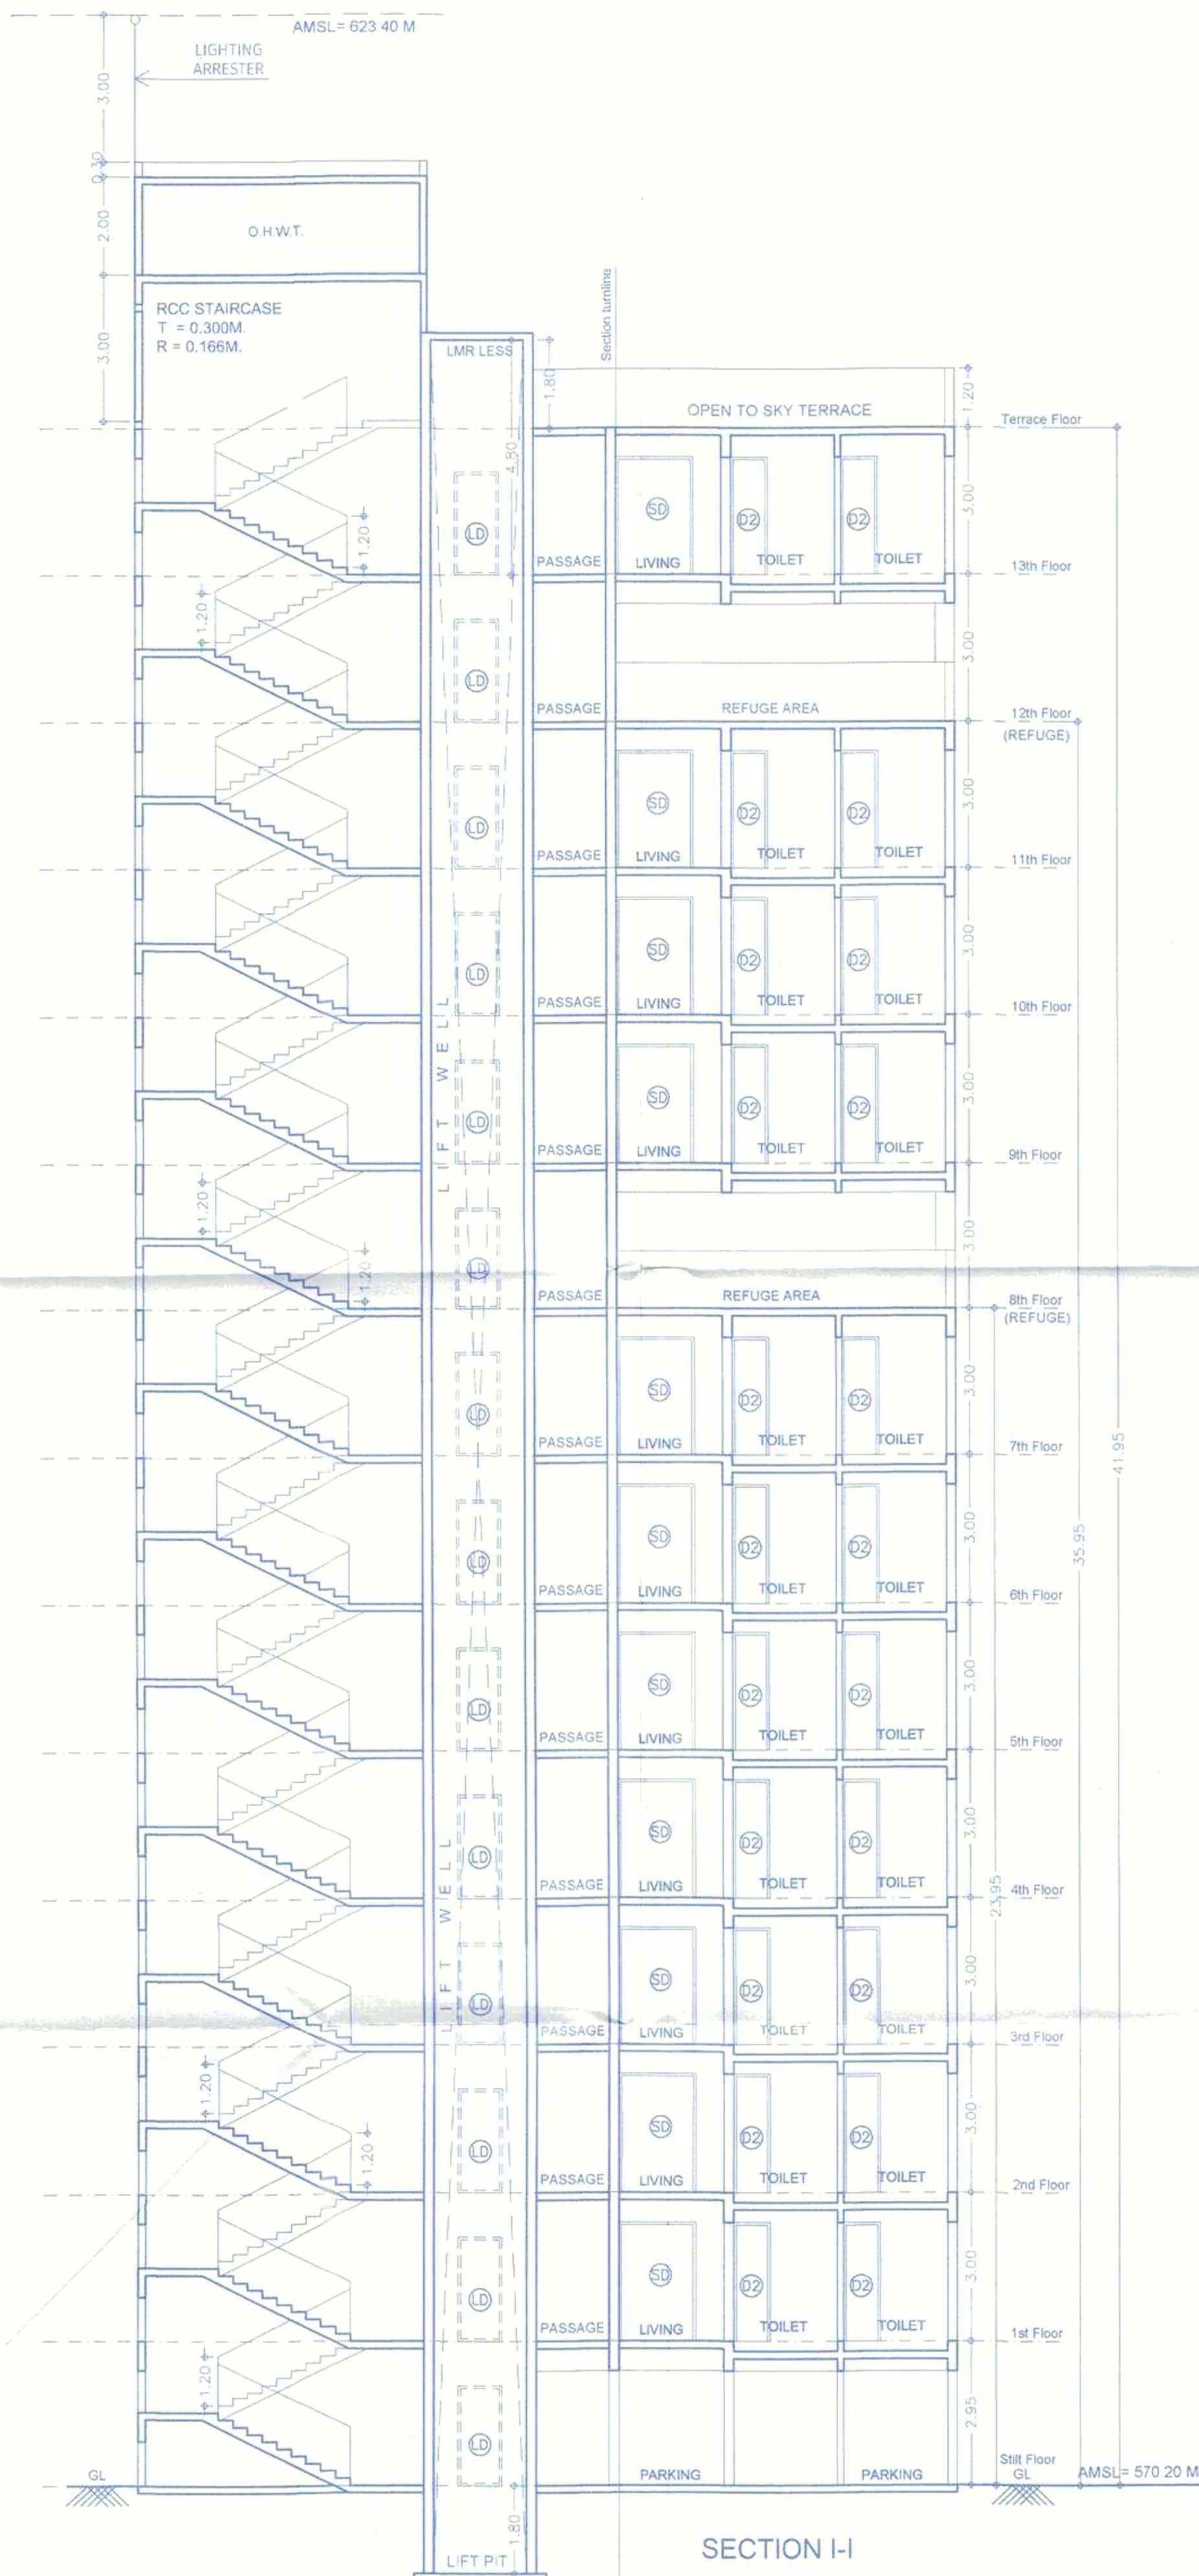

O. C. Signed by
City Engineer

For City Engineer
Building Permission Dept.
PCMC., Pimpri, Pune-18
CL

**F JOB TITLE / SITE ADDRESS**

Revised Residential Building Layout
AT S. NO. 144/2(P), 145/2B, 145/1A/1/146/1(P), 146/6/1(P), 146/6/2, 146/7 &
146/8, Plot - A, Tathwade, Tal - Mulshi, Pune.

G OWNER NAME AND SIGNATURE

Owner's Name: Shri. Laxman Pawar & Shri. Dnyaneshwar Jagtap & others,
Rajendra pawar & Sudam Pawar & other Through PAH M/s Krsia a
Bu dtech LLP Through Partner M/s Krsia a infracon LLP Through
Partner Shri. Sagar o. Aganwal & others

Owner's sign
S. Sagar

H ARCHITECT

Architect's Name:
Vishwas Kulkarni: CA/1984/8465
Hrshkesh Kulkarni: CA/2002/29235

Architect's sign
V. Kulkarni

VK:a
architecture

5th Floor Newgen Avenue, Sr No 103/1,
C.T.S No 2850, S.B. Road Near ICC Trade
Tower, Bahirawadi, Pune-411016.

P +91 20 6626 8888

E mail@vkarch.com
W www.vkarch.com

Drawing Title
Sections

Scale
1:100
at
A1-Paper Size

Drawn by
Sagar P.

Checked by
Amit S.

Date
24/12/2024

Job No.
2530

Drawing No.
218

Revision
D

For Revised TDR Submission (PCMC-BRTS)