
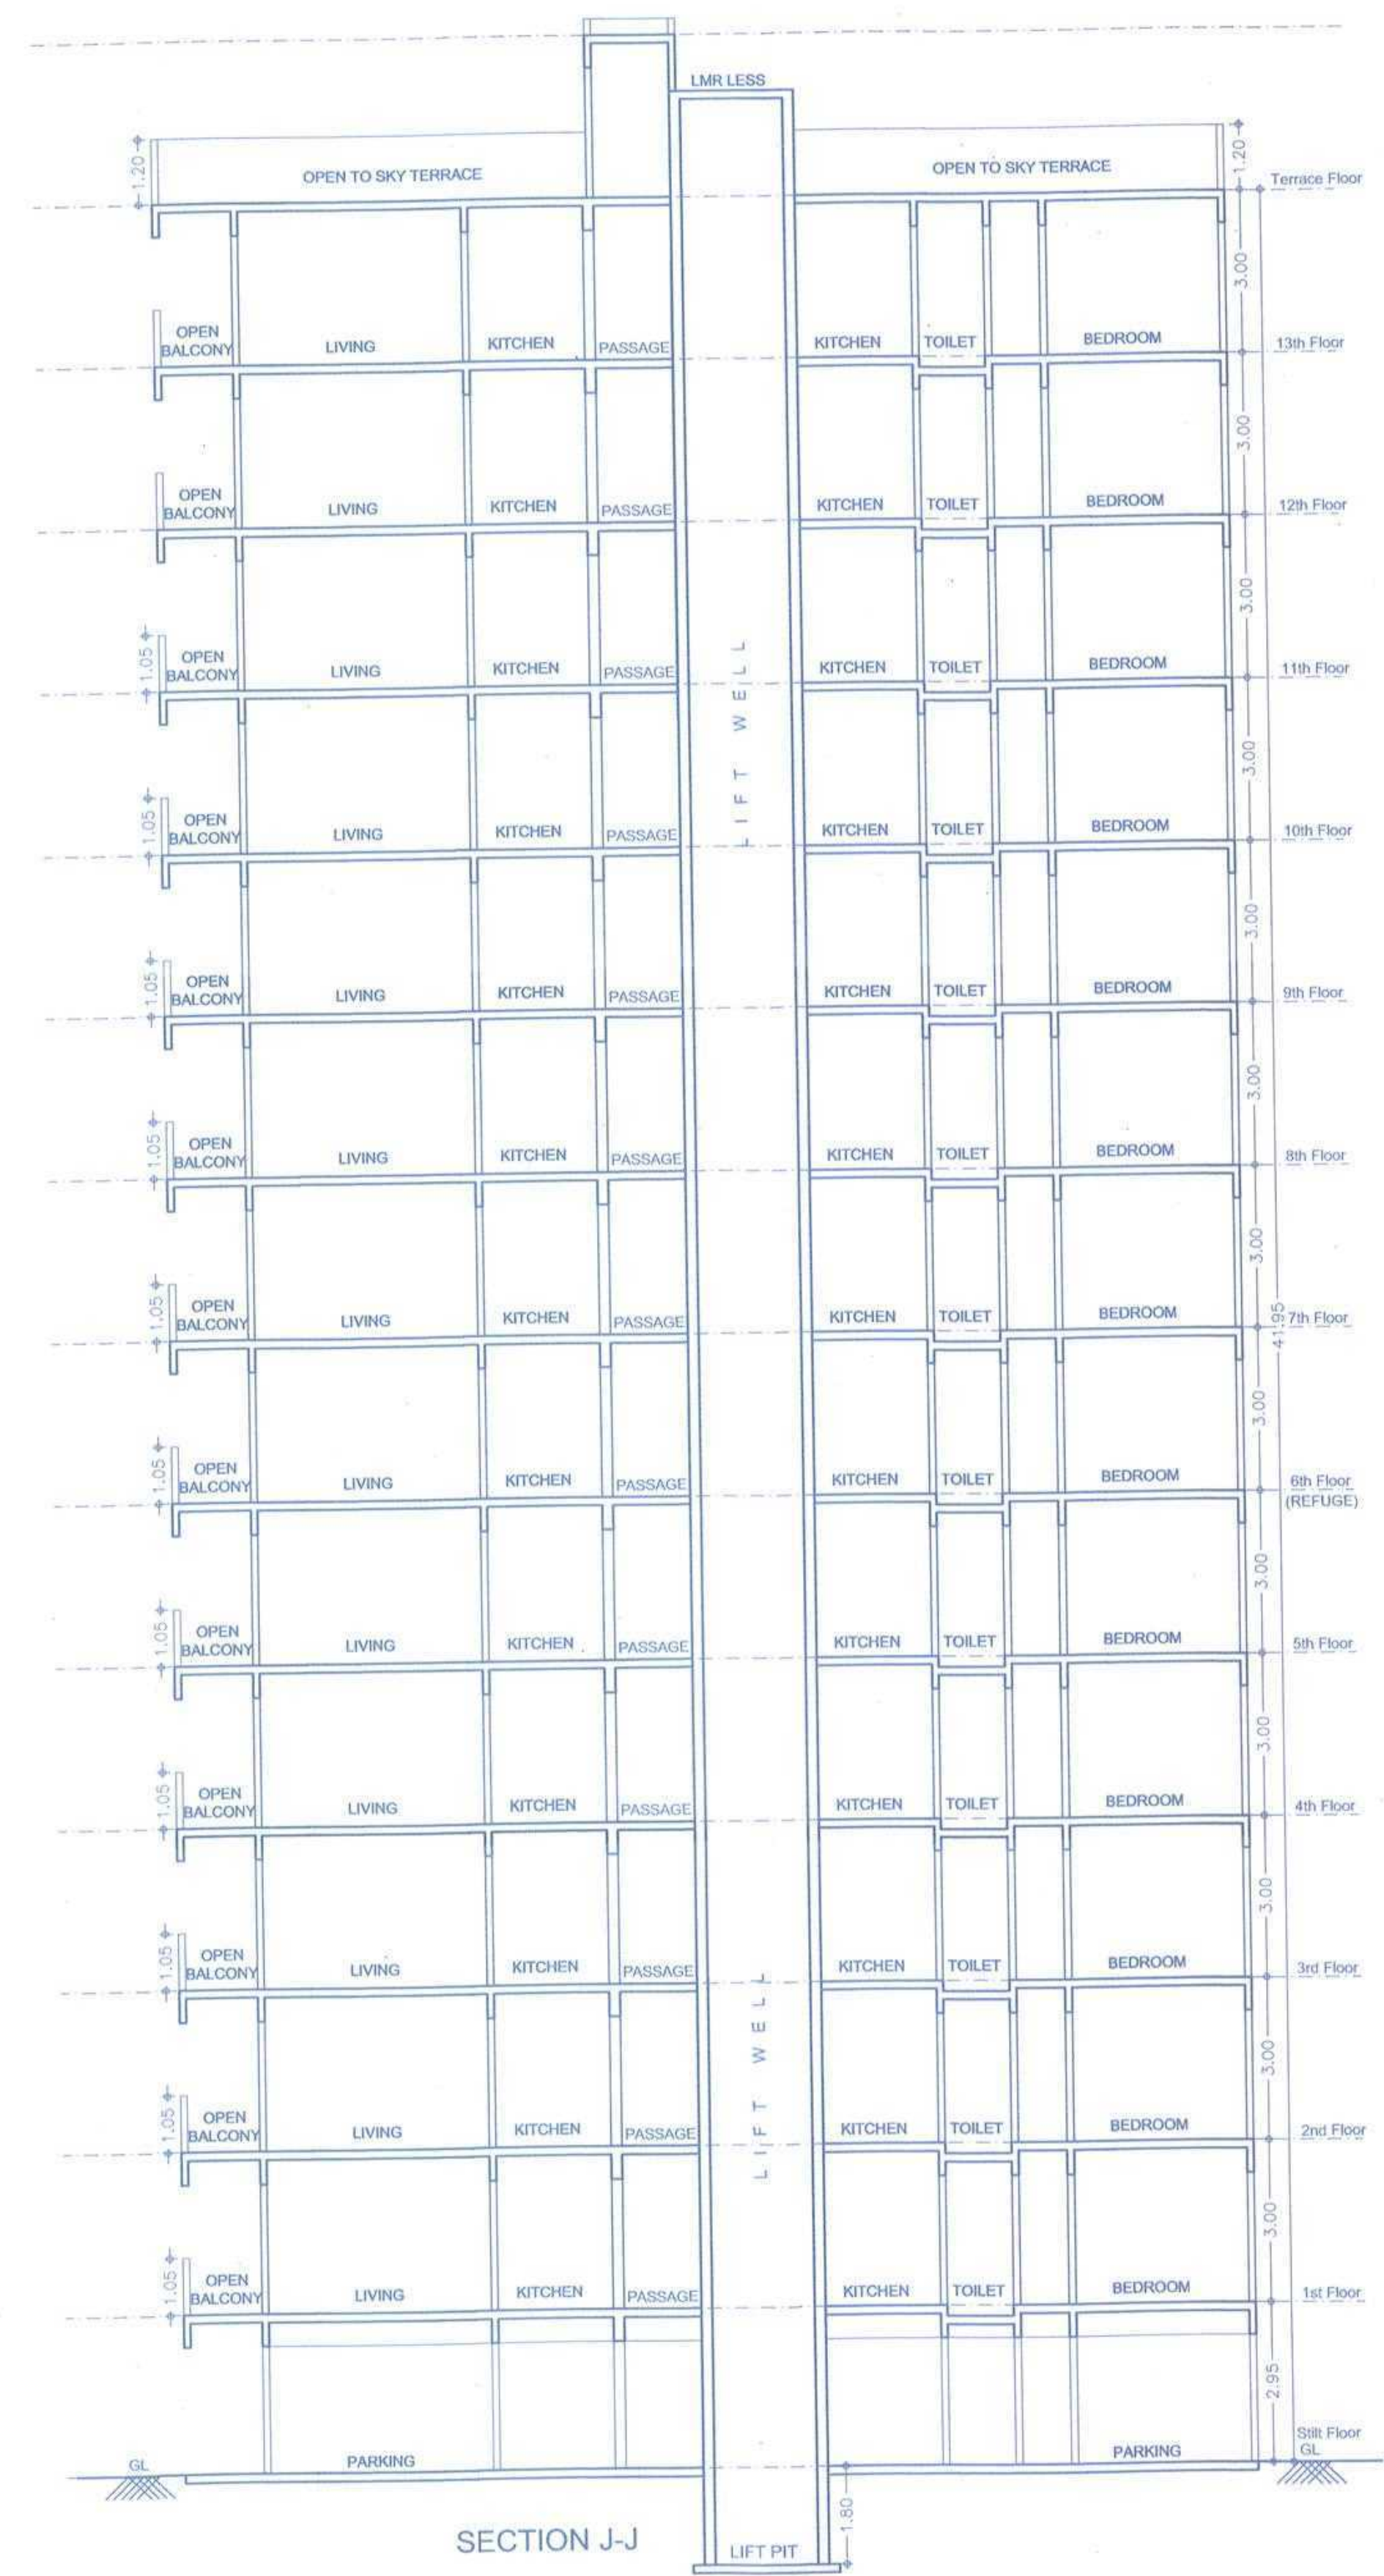


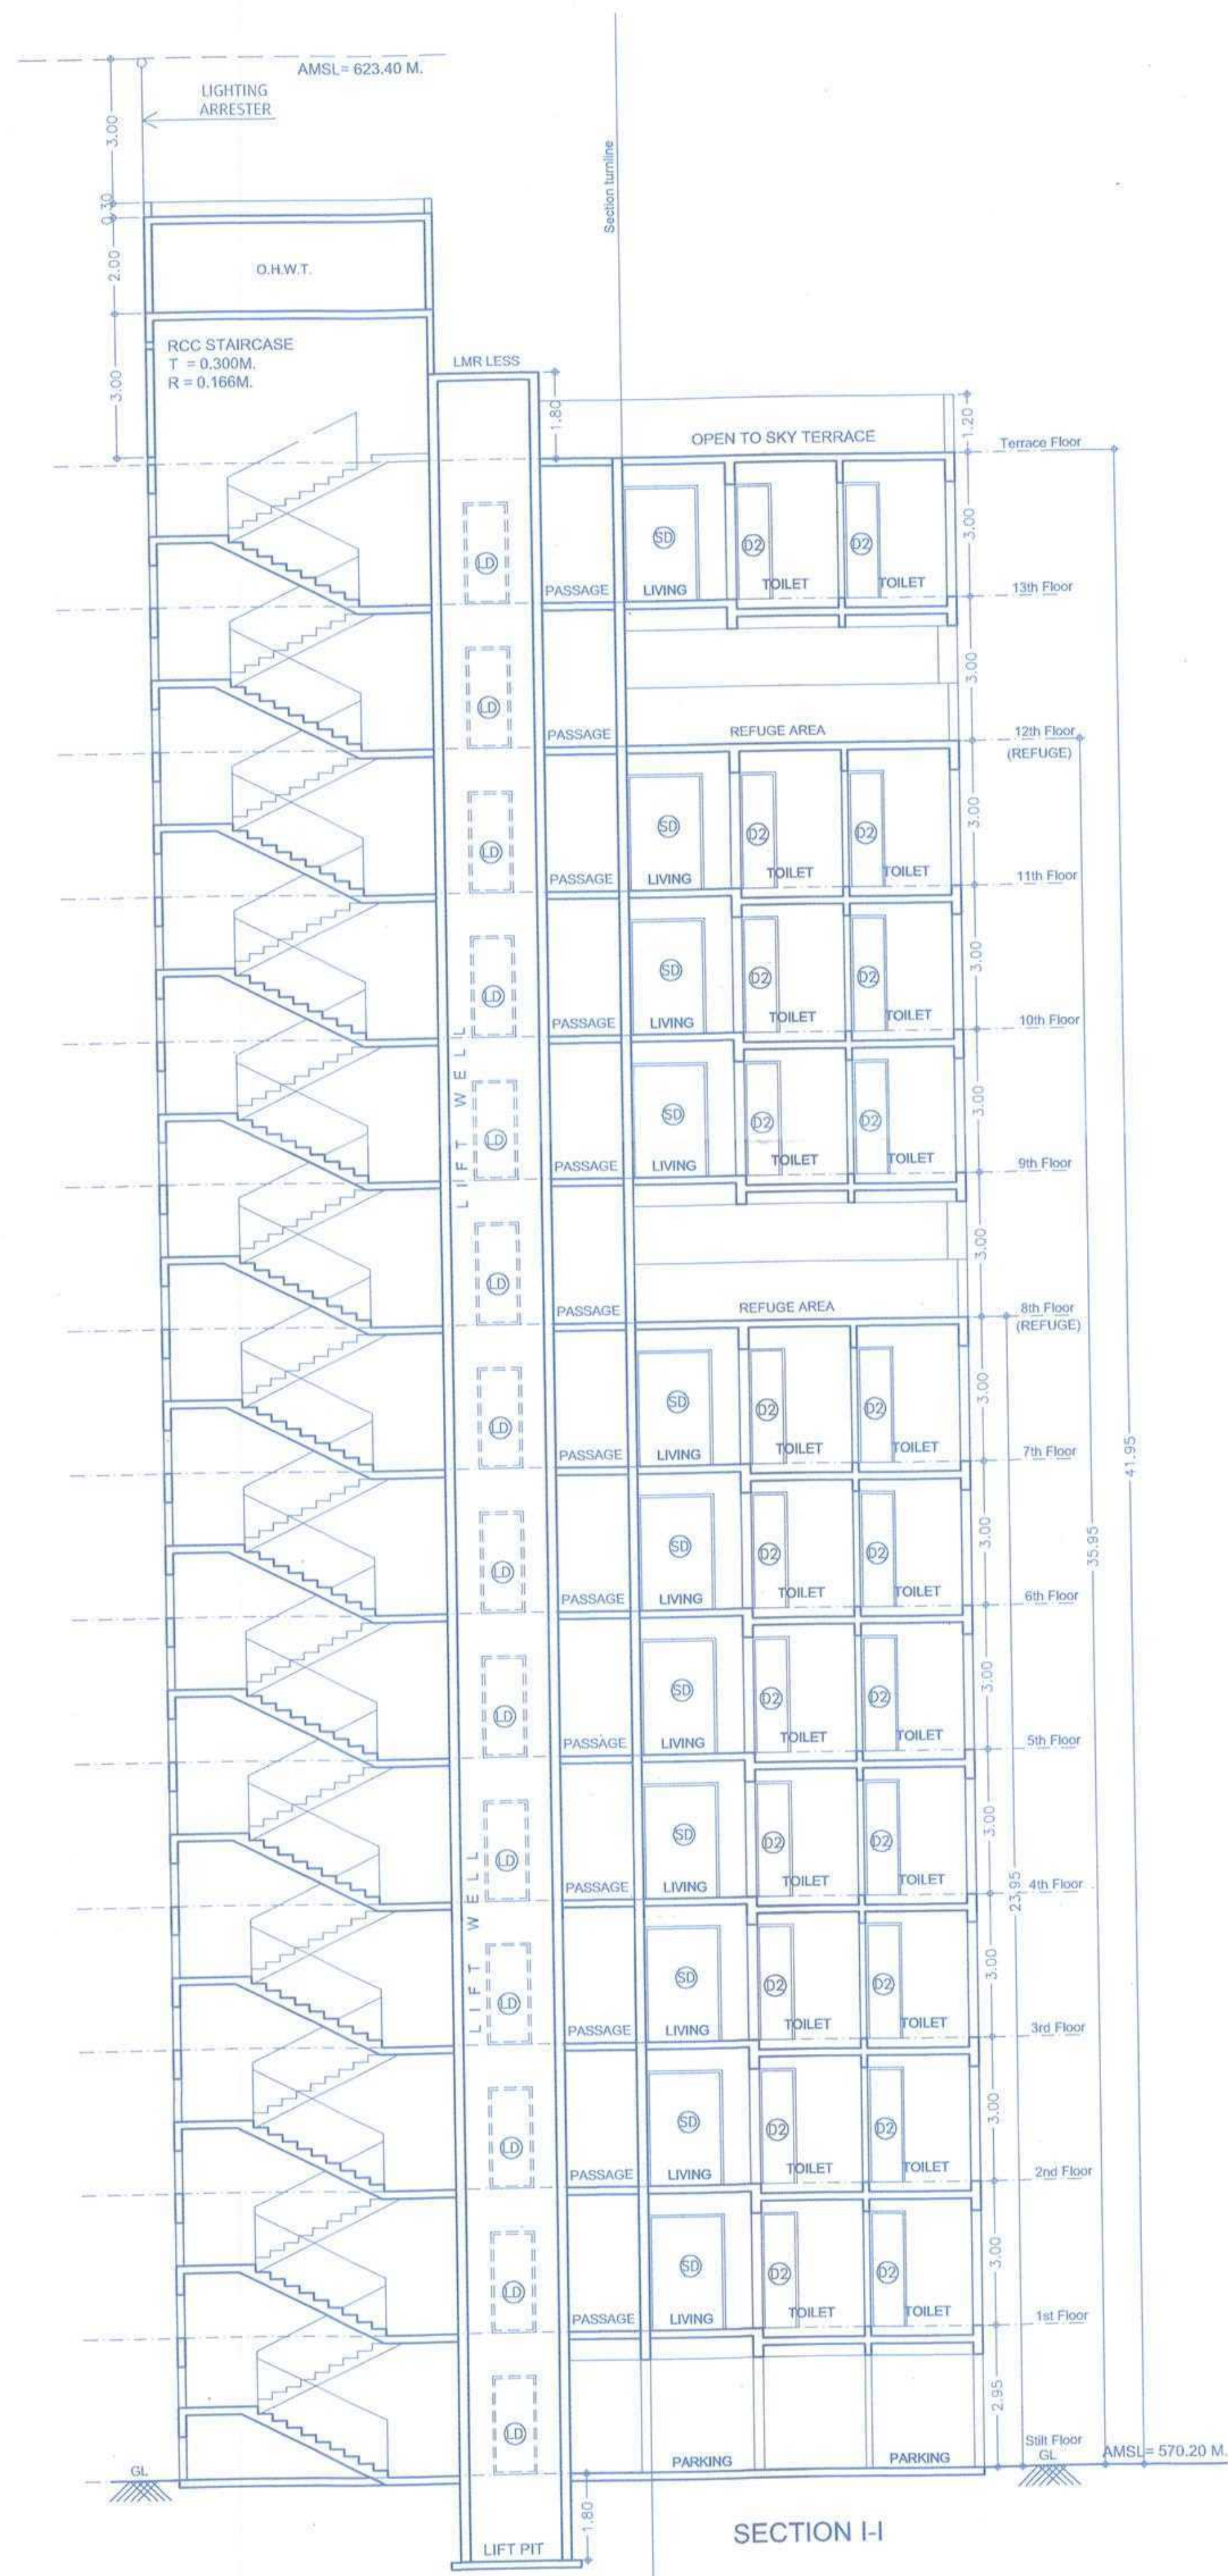

DATE & STAMP OF APPROVAL

16

INCLUSIVE-HOUSING

Sanctioned No. B.P. 11/10/2024

Subject to conditions mentioned in the

Office Order No.

aven dated 12/07/2024

Pimpri

Date: 18/07/2024

ESTD 11/10/92

Pimpri-110108

O. C. Signed by

City Engineer

City Engineer

Building Permission Dept.

PCMC, Pimpri, Pune-18.

F JOB TITLE / SITE ADDRESS

Revised Residential Building Layout

AT S. NO. 144/2(P), 145/2B, 145/1A/1/146/1(P), 146/6/1(P), 146/6/2, 146/7 & 146/8, Plot - A, Tathwade, Tal - Mulshi, Pune.

G OWNER NAME AND SIGNATURE

Owner's Name: Shri Laxman Pawar & Shri. Dnyaneshwar Jagtap & others, Rajendra pawar & Sudam Pawar & other Through PAH M/s Kirsala Buildtech LLP Through Partner M/s Kirsala Infracon LLP Through Partner Shri. Sagar o. Agarwal & others.

Owner's Sign: [Signature]

H ARCHITECT

Architect's Name: Vishwas Kulkarni : CA/1984/8465

Architect's Sign: [Signature]

Architect's Name: Hrishikesh Kulkarni : CA/2002/29235

VK:a architecture

5th Floor, Nextgen Avenue, Sr. No. 103(p), C.T.S. No. 2850, S.B. Road, Near ICC Trade Tower, Bahinwadi, Pune-411016.

P: +91 20 6626 8898

E: mail@vkarch.com

W: www.vkarch.com

1:100 at A1-Paper Size

18/06/2024

218

A

FOR Revised Submission (PCMC-BRTS)