



Sanctioned No. B.P. 145/2B/146/1(P), 146/6/1(P), 146/6/2, 146/7 & 146/8, Plot - A, Talhade, Tal - Mulshi, Pune.
Office Order No. 18/07/2024
Pimpri
Date: 18/07/2024

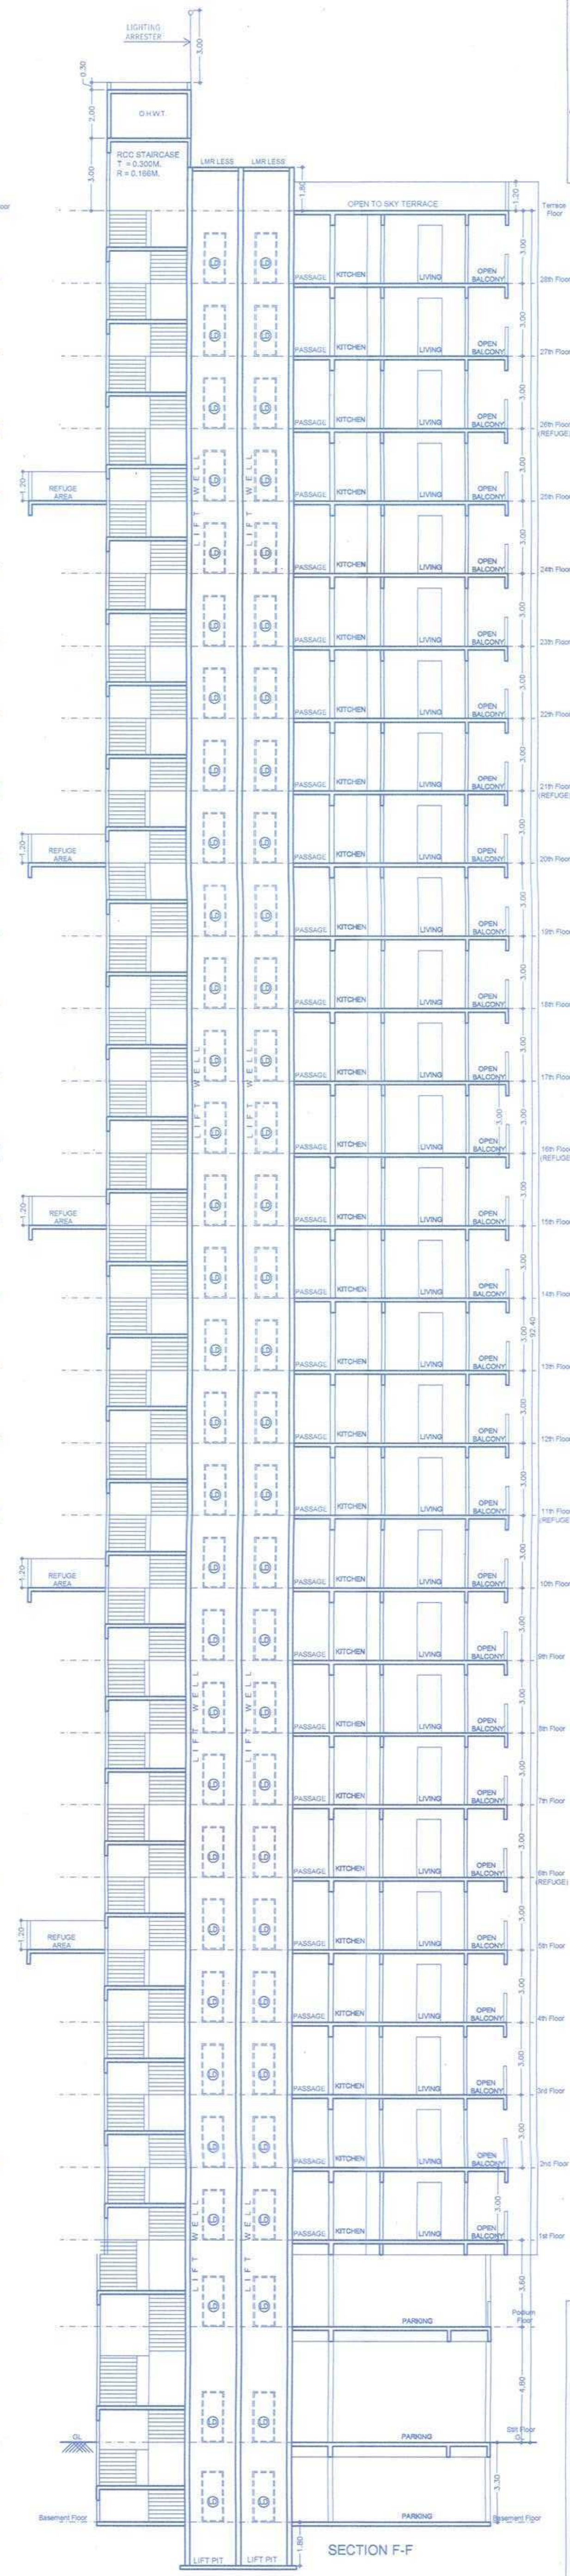

O. C. Signed by
City Engineer

For City Engineer
Building Permission Dept.
PCMC, Pimpri, Pune-18.

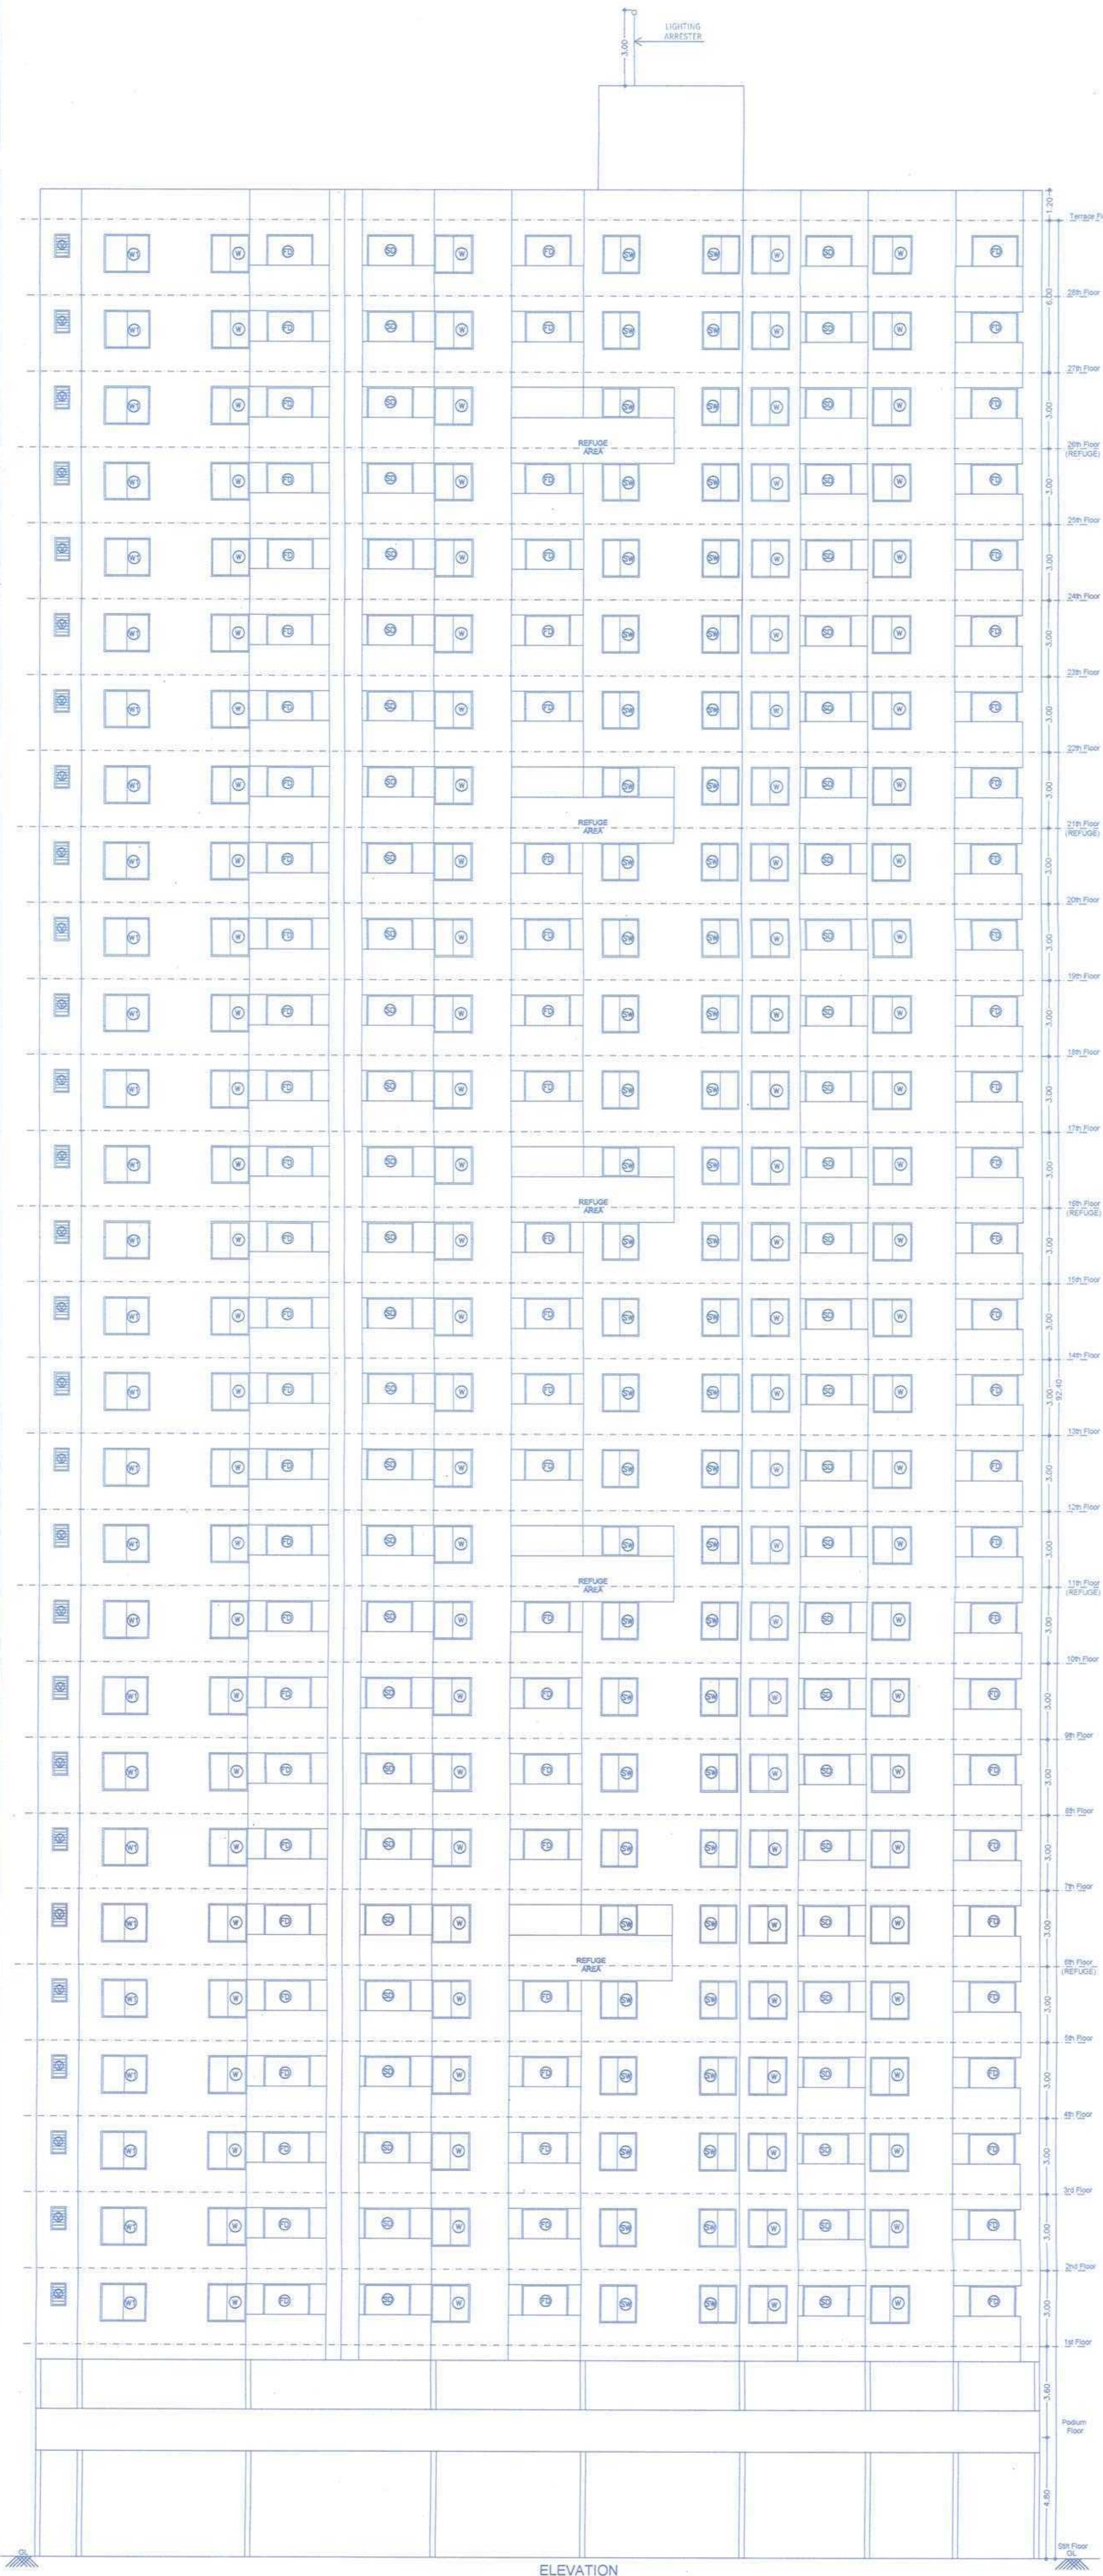

F JOB TITLE / SITE ADDRESS Revised Residential Building Layout AT S. NO. 144/2(P), 145/2B, 145/1A/1/146/1(P), 146/6/1(P), 146/6/2, 146/7 & 146/8, Plot - A, Talhade, Tal - Mulshi, Pune.	
G OWNER NAME AND SIGNATURE Smt. Lavina Pawar & Smt. Dnyaneshwar Jagtap & others Rajendra Pawar & Sudam Pawar & other through PAH M/s Krishna Buildtech LLP Through Partner M/s Krishna Buildtech LLP Through Partner Smt. Sagar o. Agarwal & others	
H ARCHITECT Vishwas Kulkarni CA/1983/8485 Hishabesh Kulkarni CA/2022/29235	
FOR Revised Submission (PCMC-BTS)	