


TOWER - B

Sanctioned No. B.174340/04/24
Subject to conditions mentioned in the
Office Order No.
aven dated 24/03/2024
Pimpri
Date 24/03/2024



O. C. Signed by
City Engineer

City Engineer
Building Permission Dept.
PCMC., Pimpri, Pune-18.

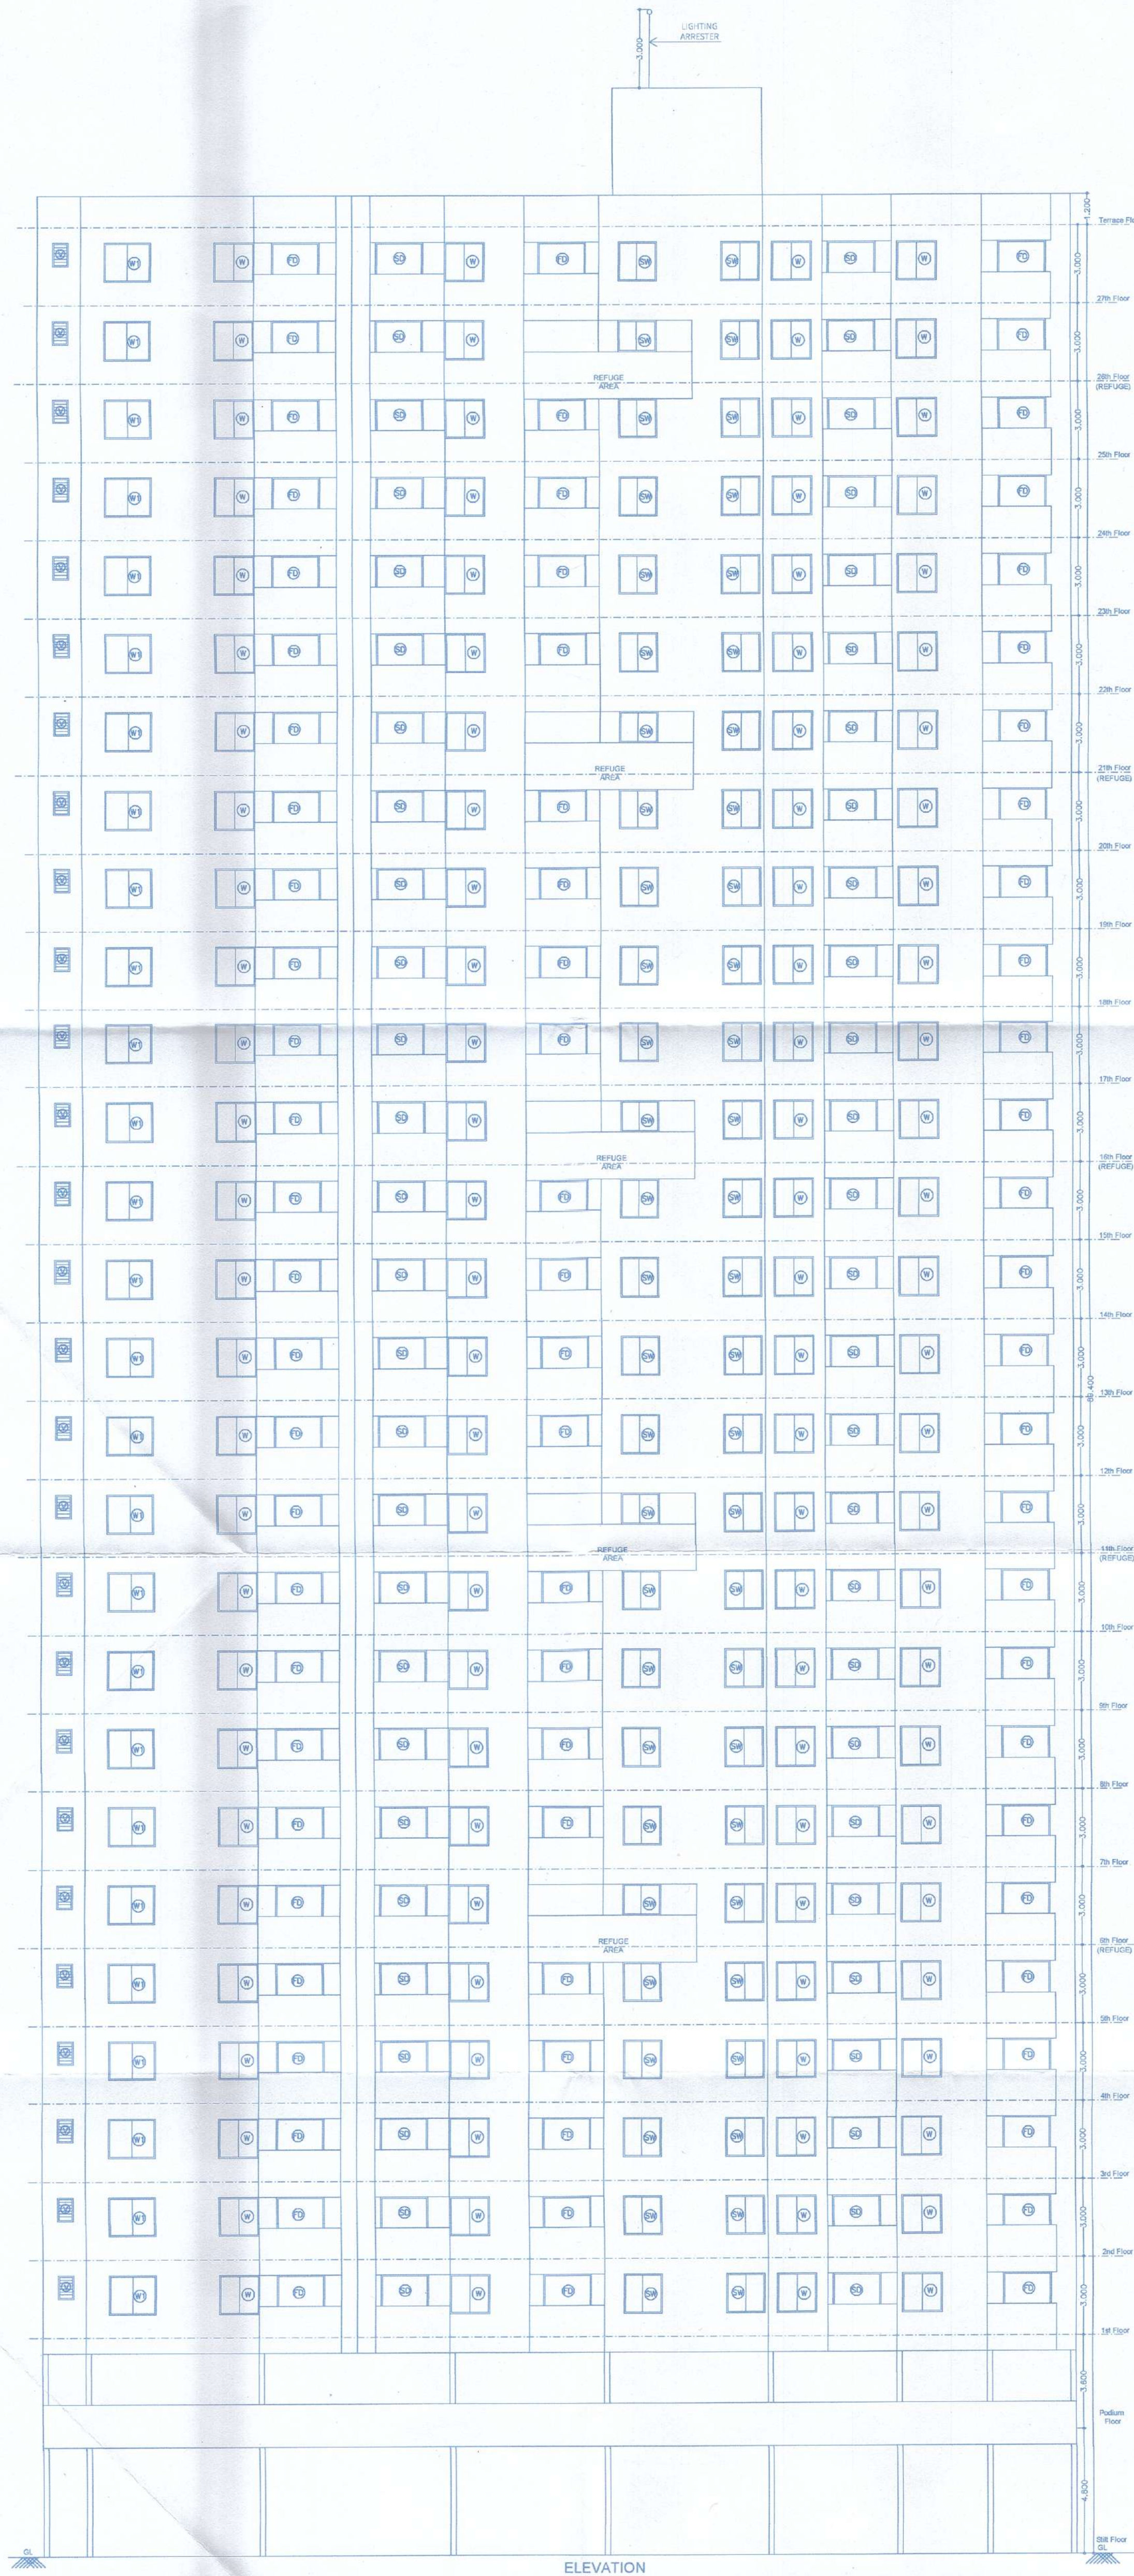

F JOB TITLE / SITE ADDRESS

Proposed Residential Building Layout
AT S. no. 144/2(P), 145/1A/1(P), 145/2B, 146/1(P) 146/6/2, 146/7
& 146/8, Plot - A, Tathwade, Tal - Mulshi, Pune.

G OWNER NAME AND SIGNATURE

Owner's Name: Shri Laxman Pawar & Shri. Dnyaneshwar Jagtap &
others Through M/s Krisala Buildtech LLP Through Partner
M/s Krisala Infracon LLP Through Partner
Shri. Sagar o. Agarwal & others.

Owner's sign:

H ARCHITECT

Architect's Name:
Vishwas Kulkarni : CA/1984/8465
Hrishikesh Kulkarni : CA/2002/29235

Architect's sign:

NORTH



Drawing Title
Elevation

Scale
1:150
at
A1-Paper Size

5th Floor: Navigen Avenue, Sr.No.103(p),
C.T.S.No.2850,S.B.Road,Near ICC Trade
Tower,Bahiratwadi, Pune-411016.

P +91 20 8626 8888

E mail@vkarch.com
W www.vkarch.com

Drawn by
Sagar P.

Checked by
Amit S.

Scale
2530

Drawing No
207

Revision
-

Status
FOR PCMC Revised Sanction