


TOWER - B

Sanctioned No. B.P. 12/2024
Subject to conditions mentioned in the
Office Order No.
aven dated 29/03/2024
Pimpri
Date 29/03/2024



O. C. Signed by
City Engineer

City Engineer
Building Permission Dept.
PCMC., Pimpri, Pune-18.

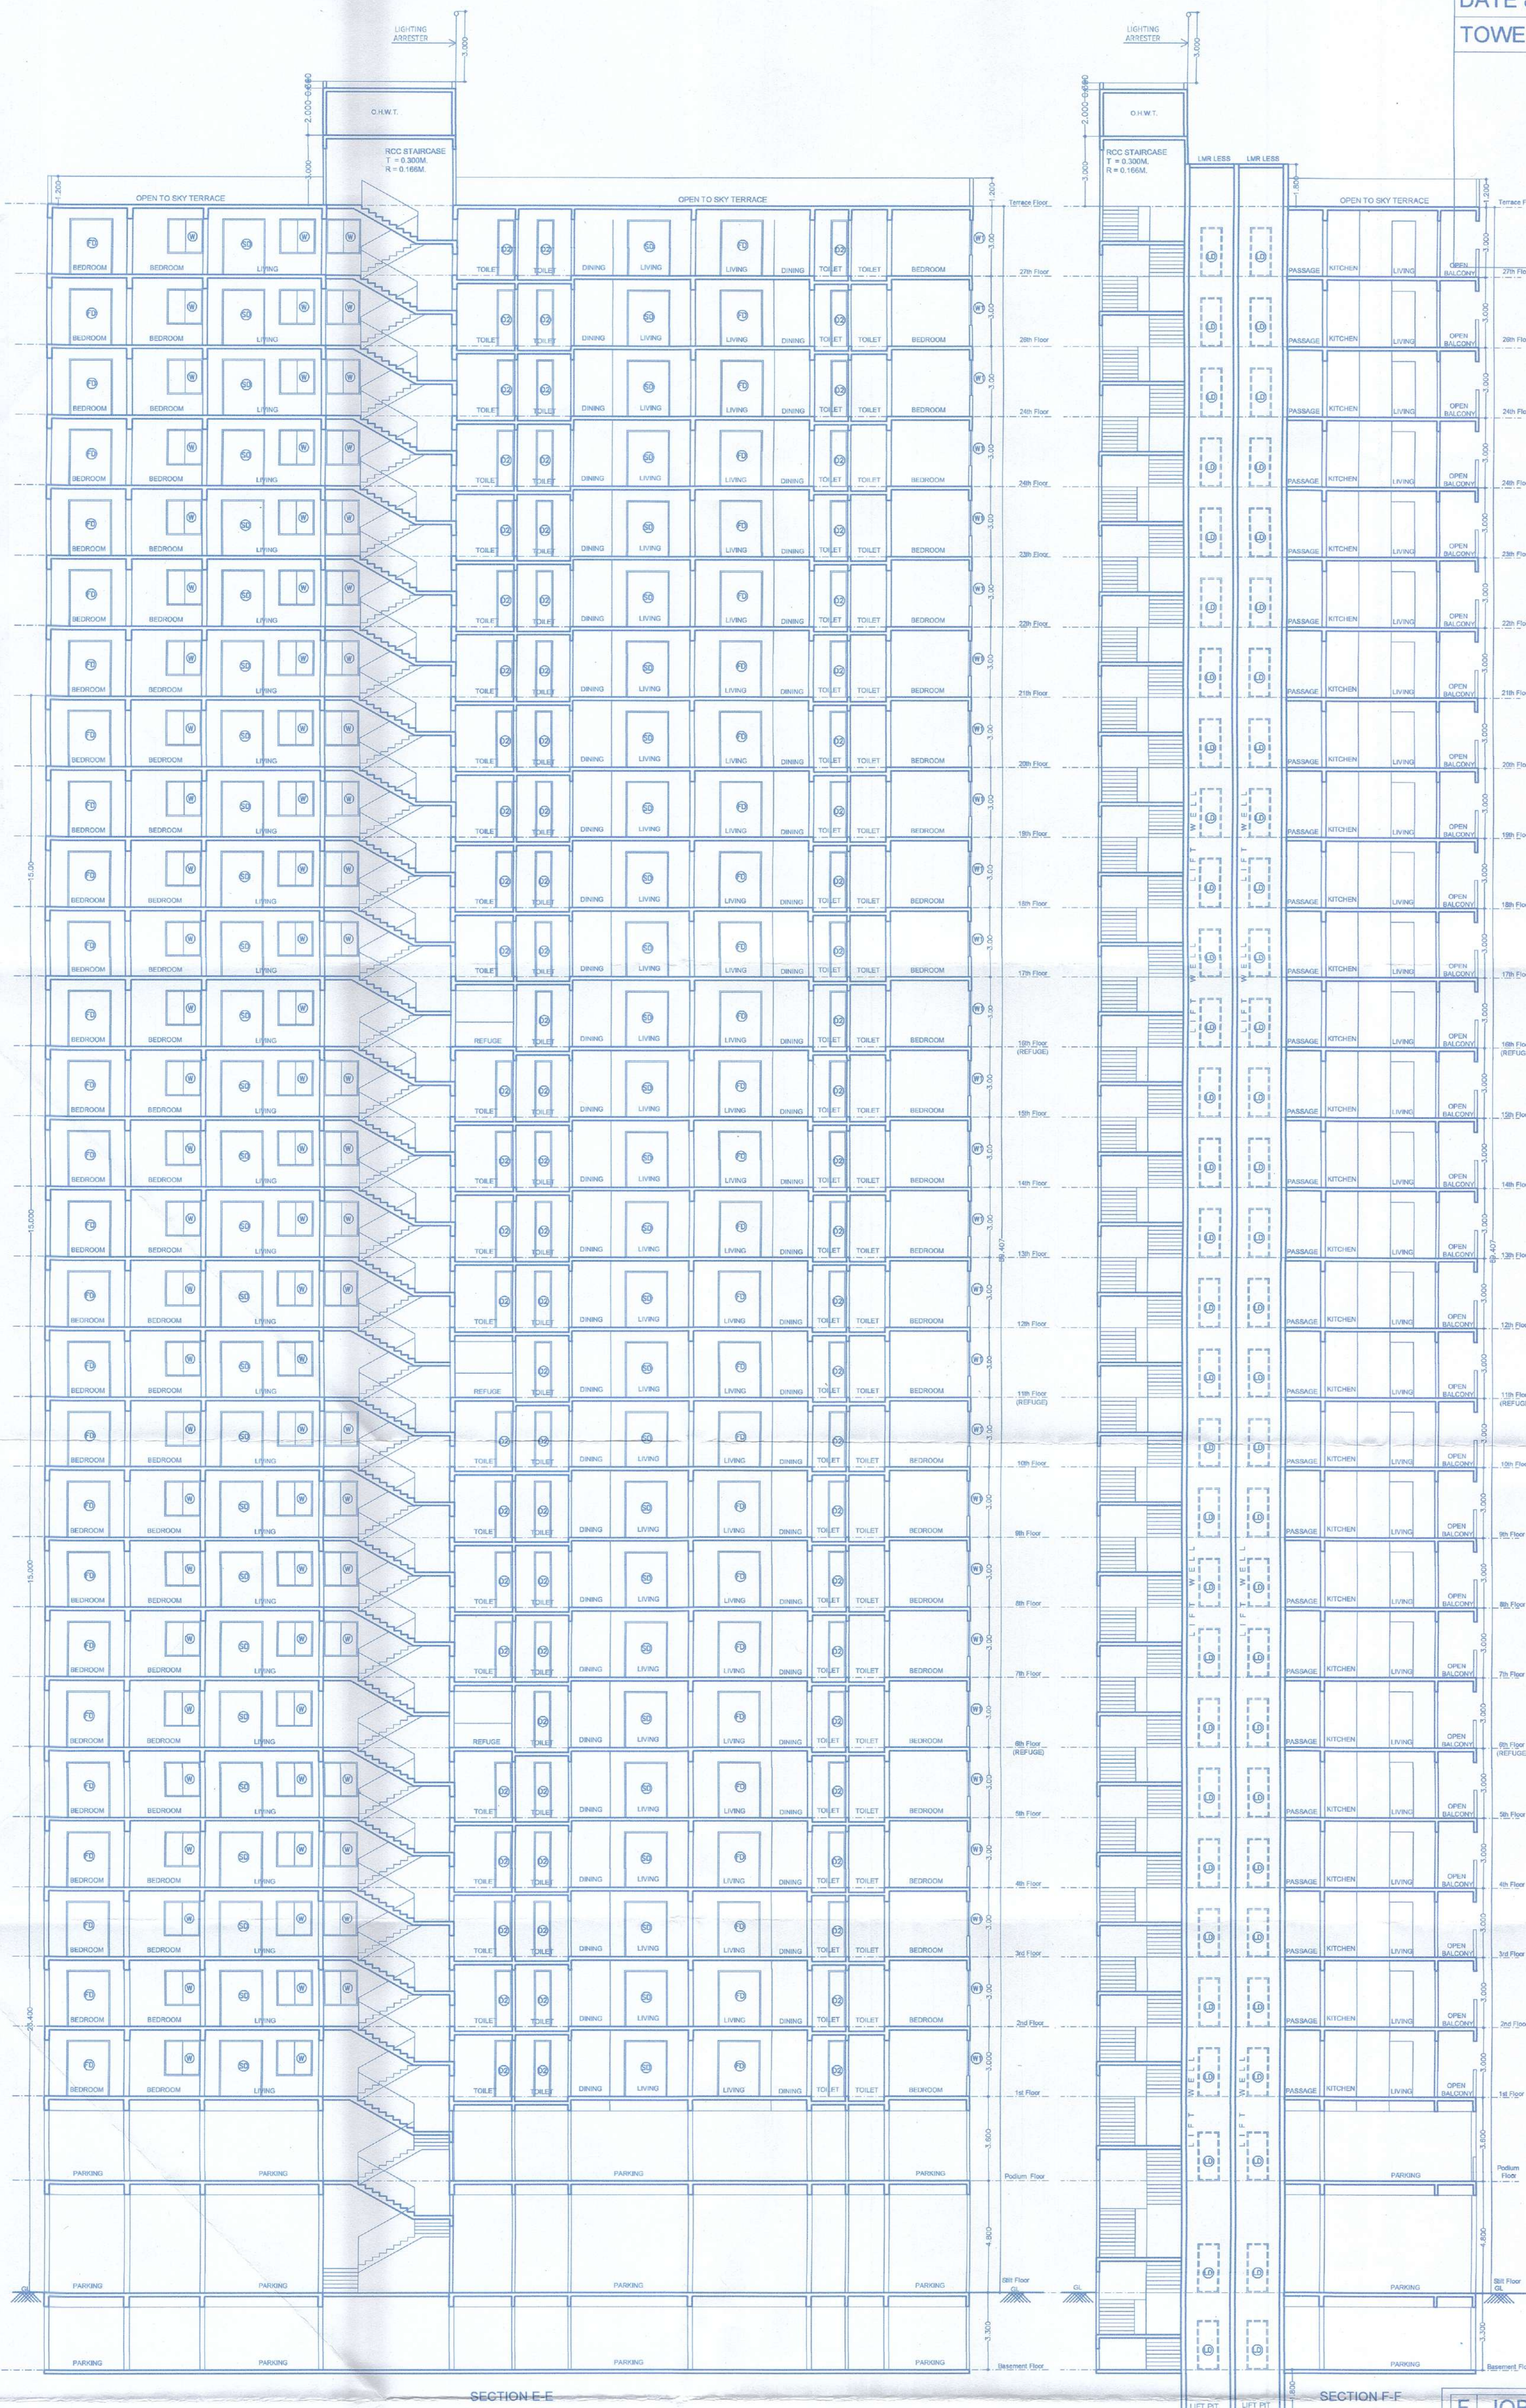

SECTION E-E

SECTION F-F

F JOB TITLE / SITE ADDRESS

Proposed Residential Building Layout
AT S. no. 144/2(P), 145/1A/1(P), 145/2B, 146/1(P) 146/6/2, 146/7
& 146/8, Plot - A, Tathwade, Tal - Mulshi, Pune.

G OWNER NAME AND SIGNATURE

Owner's Name: Shri Lakshman Pawar & Shri. Dnyaneshwar Jagtap &
others Through M/s. Kriśala Buildtech LLP Through Partner
M/s. Kriśala Infracon LLP Through Partner
Shri Sagar o. Agarwal & others

Owner's sign:

H ARCHITECT

Architect's Name: Vishwas Kulkarni : CA/1984/8465
Hrishikesh Kulkarni : CA/2002/29235

Architect's sign:

VK:a
architecture

5th Floor, Nextgen Avenue, Sr. No. 103(p),
C.T.S. No. 2850, S.B. Road, Near ICC Trade
Tower, Sahakarwadi, Pune-411016.

P +91 20 6626 8888

E mail@vkarch.com
W www.vkarch.com

Drawing Title

Sections

Drawing no.

2530

Drawing no.

208

FOR PCMC Revised Sanction

Scale

1:150

at

A1-Paper Size

Date

23/03/2024

Revision