
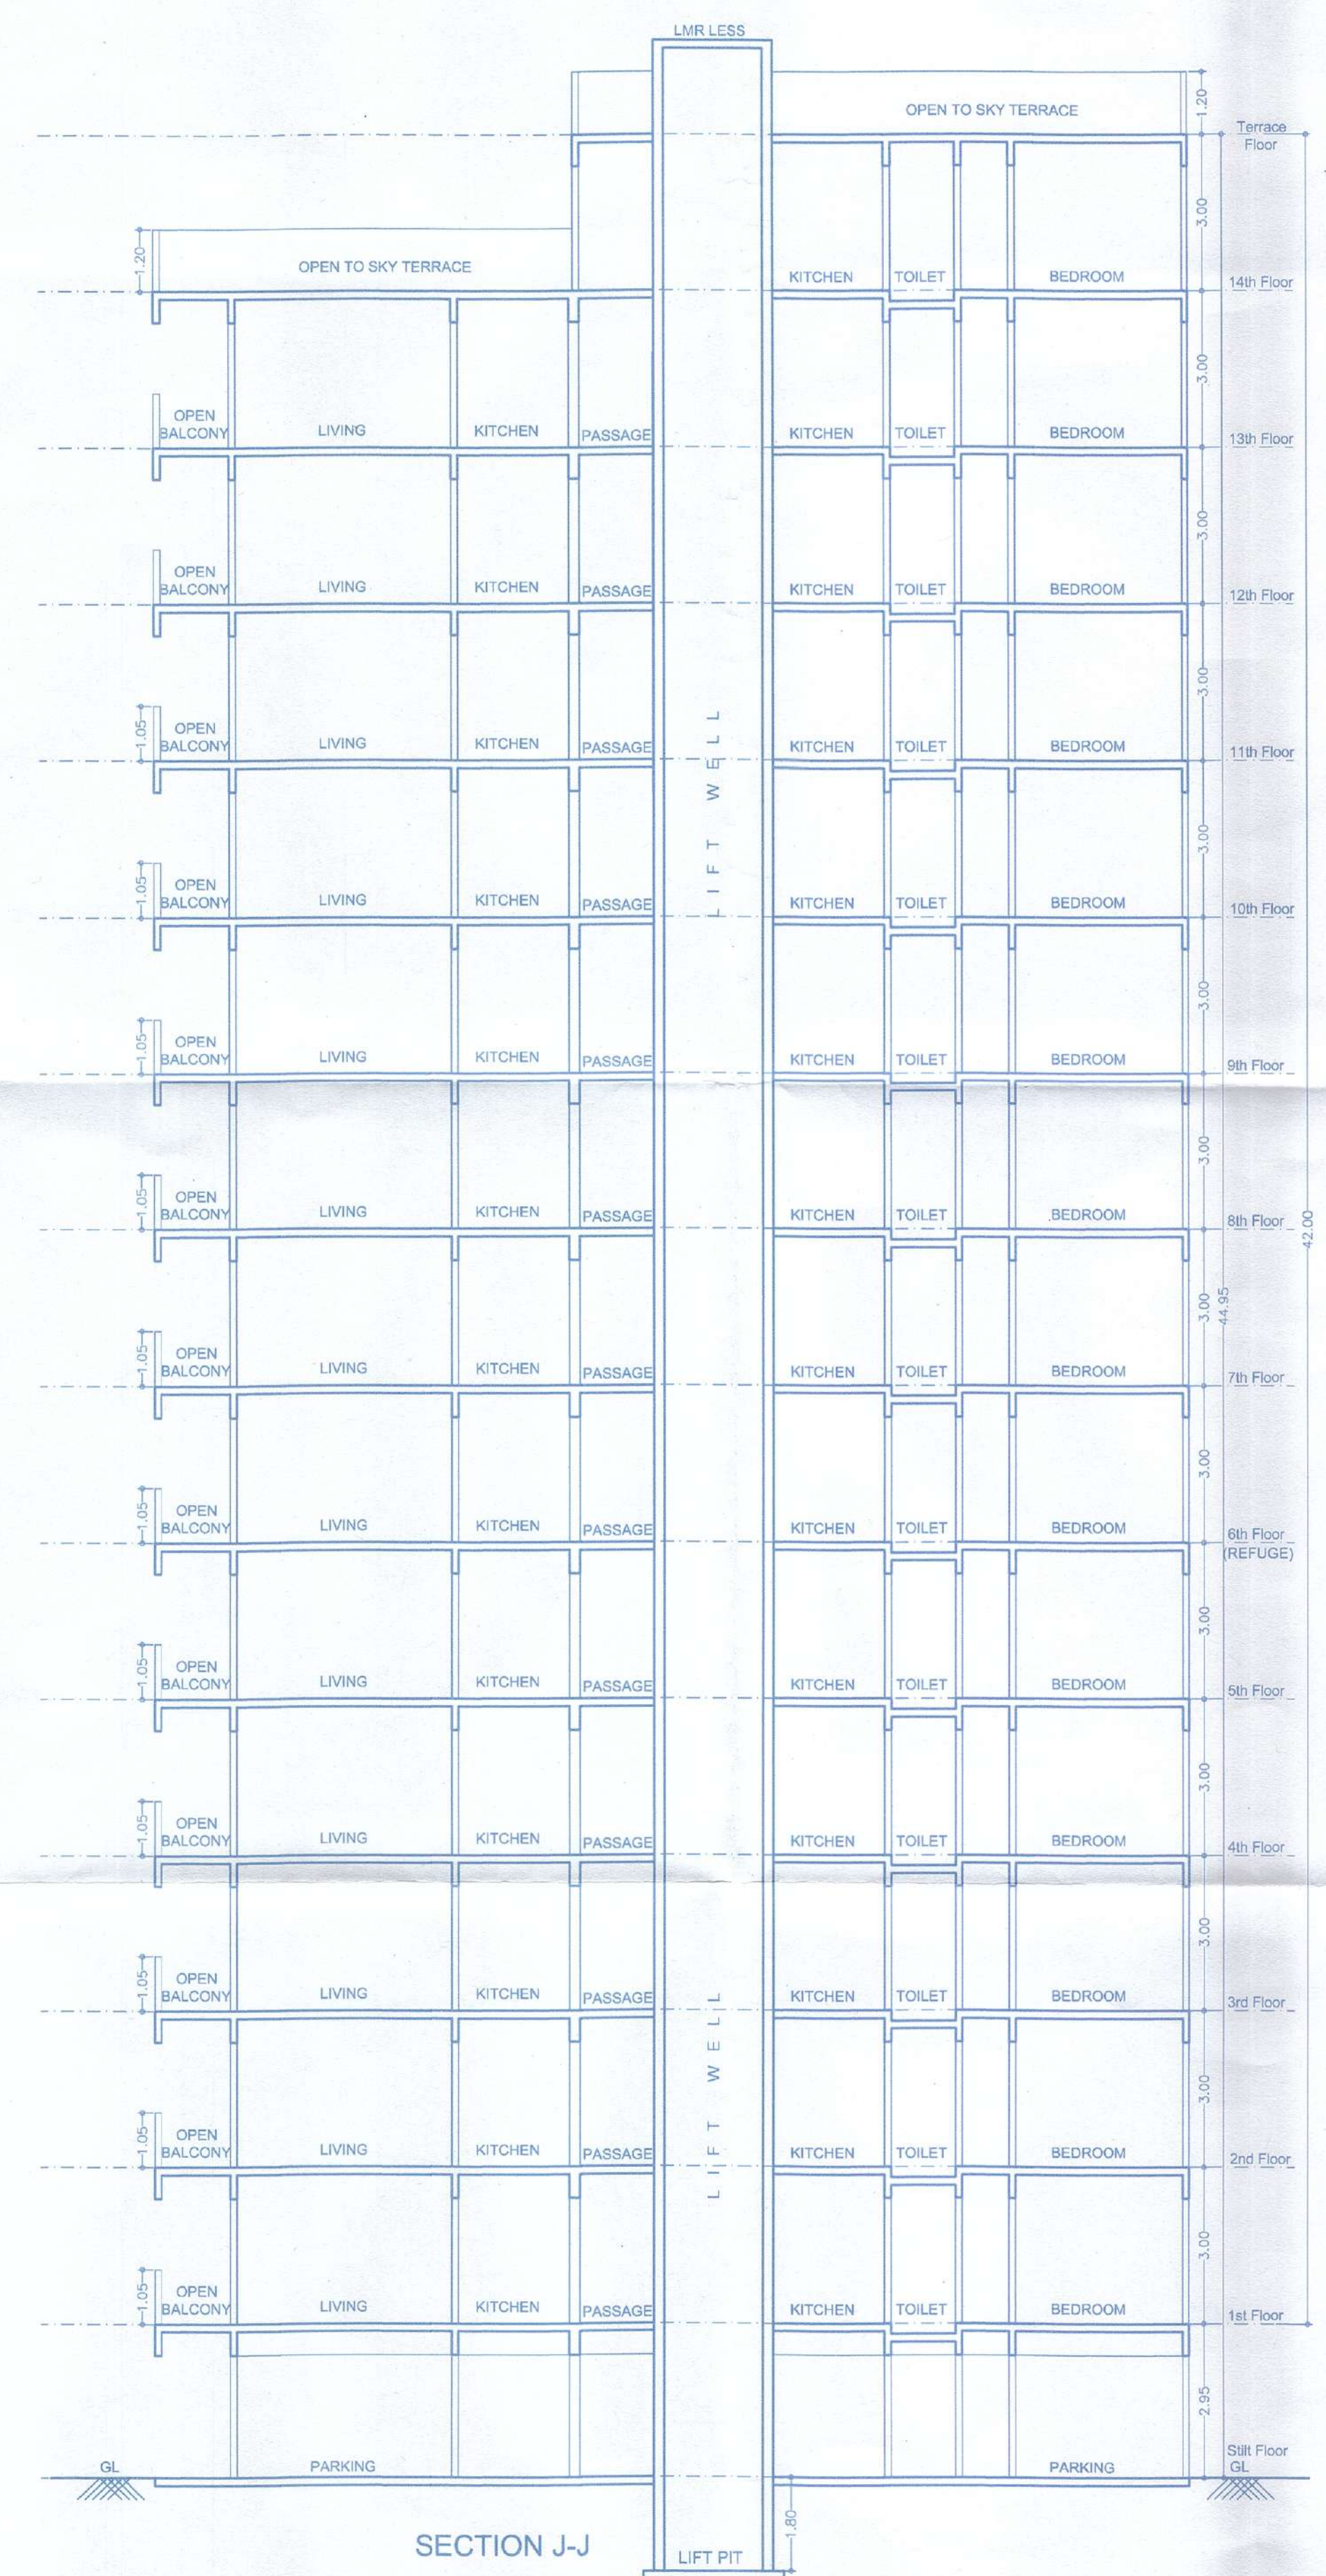


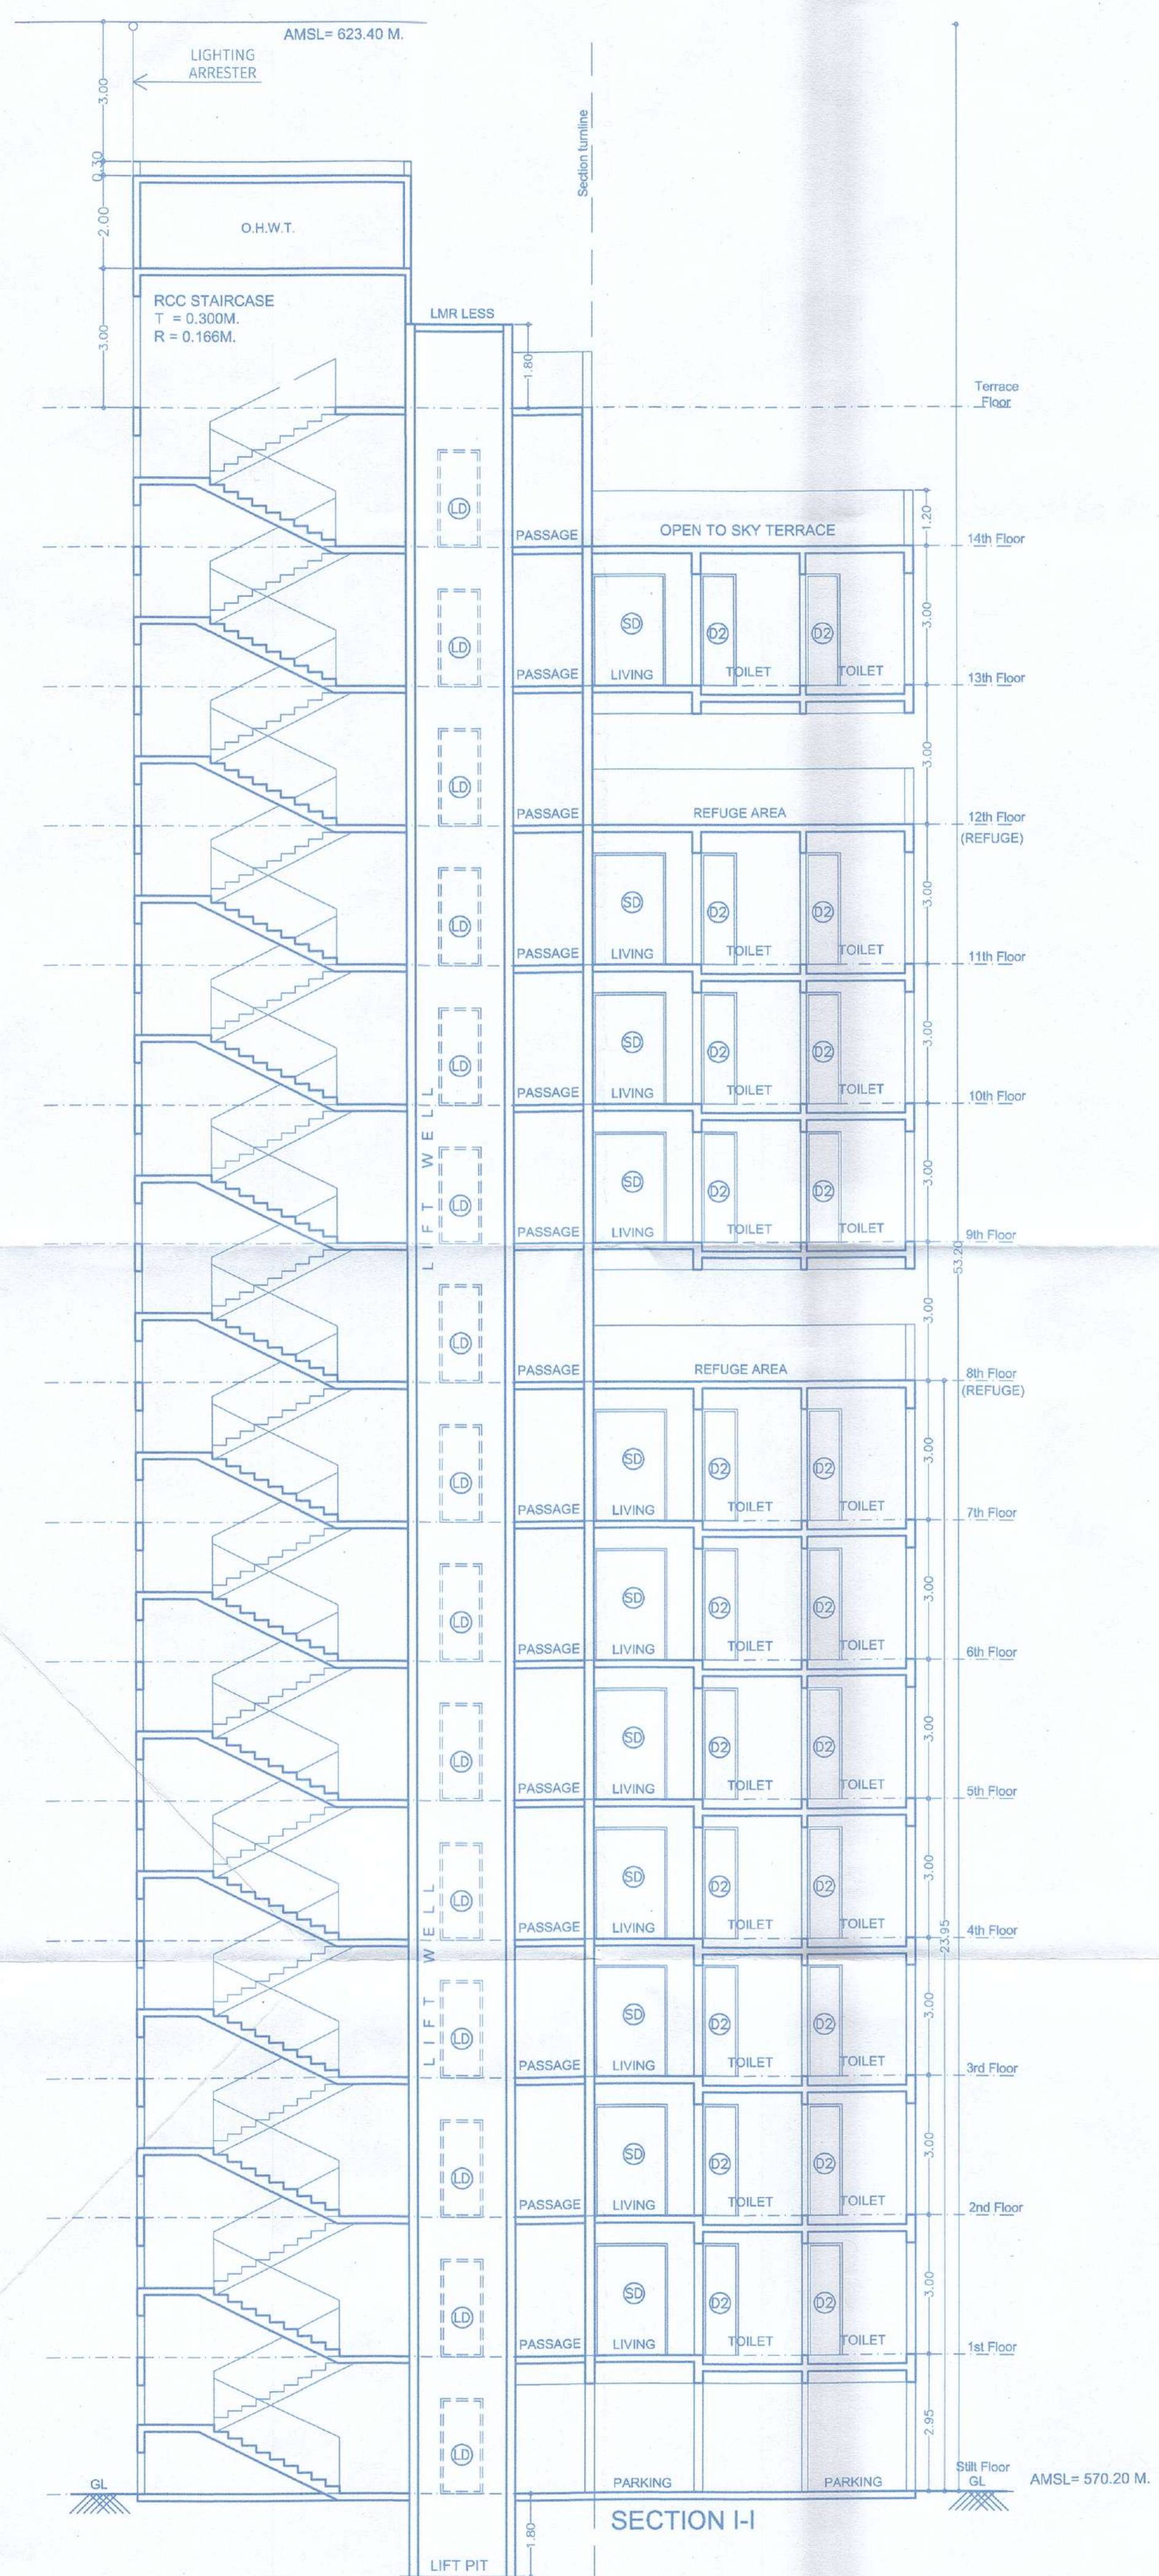

DATE & STAMP OF APPROVAL		08/08
INCLUSIVE-HOUSING		
Sanctioned No. B.P. Tathawade/14/2024 Subject to conditions mentioned in the Office Order No. aven dated 04/03/2024 Pimpri Date 04/03/2024		
O. C. Signed by City Engineer		 For City Engineer Building Permission Dept. Pimpri, Pune-18.

F JOB TITLE / SITE ADDRESS	
Proposed Residential Building Layout AT S. no. 145/1A/1(P), 145/2B, 146/1(P) 146/6/2, 146/7 & 146/8, Plot - A, Tathwade, Tal - Mulshi, Pune.	
G OWNER NAME AND SIGNATURE	
Owner's name: Shri Laxman Pawar & Shri. Dnyaneshwar Jagtap & others Through M/s. Krisala Buldtech LLP Through Partner M/s. Krisala Infracon LLP Through Partner Shri. Sagar o. Agarwal & others.	
H ARCHITECT	
Architect's name: Vishwas Kulkarni : CA/1984/8465 Hrishikesh Kulkarni : CA/2002/29235	
Drawing Title: Sections	
Scale: 1:100 at A1-Paper Size	
Drawing Date: 16/02/2024	
Drawing No: 2530	
Drawing Rev: 210	
FOR PCMC Sanction	