


TOWER - C

Sanctioned No. B.P.Tatwad/06/18/2024
Subject to conditions mentioned in the
Office Order No.
aven dated 18/07/2024
Pimpri
Date : 18/07/2024



O. C. Signed by
City Engineer

City Engineer
Building Permission Dept.
PCMC Pimpri, Pune-18.

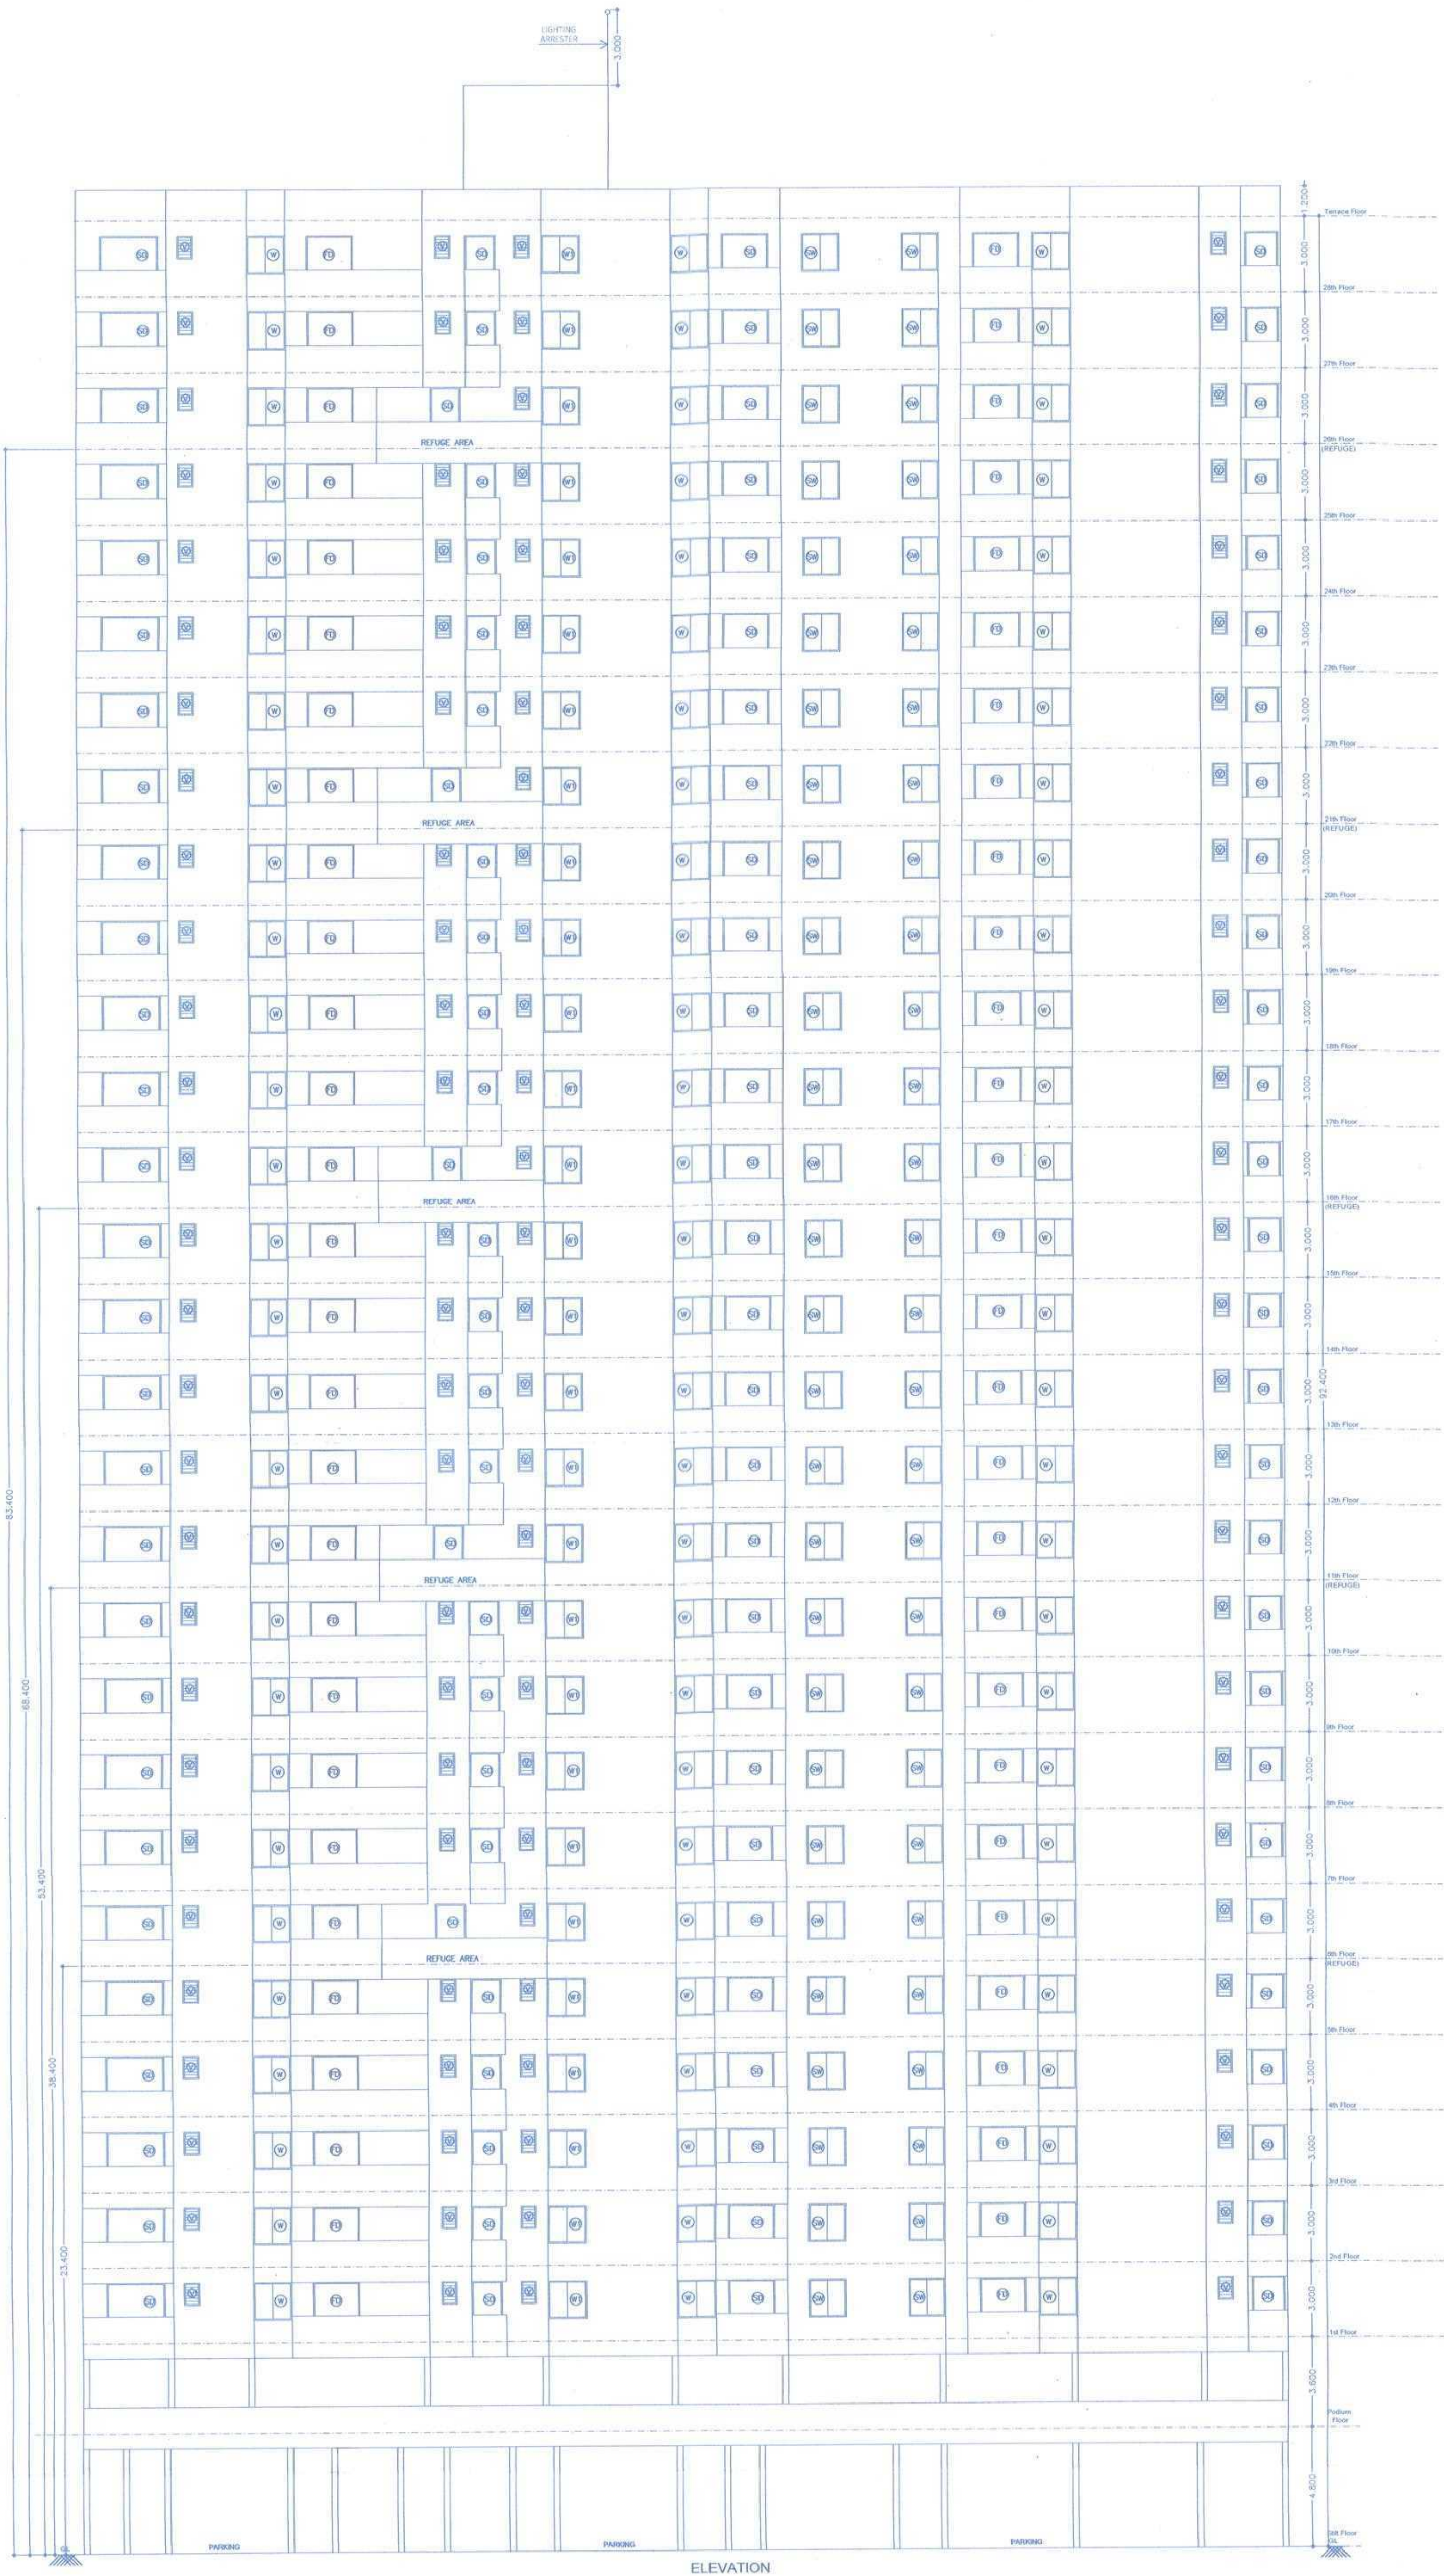

F JOB TITLE / SITE ADDRESS

Revised Residential Building Layout
AT S. NO. 144/2(P), 145/2B, 145/1A/1/146/1(P), 146/6/1(P), 146/6/2, 146/7 & 146/8, Plot - A, Tatwad, Tal - Mulshi, Pune.

G OWNER NAME AND SIGNATURE

Owner's Name: Shri Laxman Pawar & Shri Dnyaneshwar Jagtap & others;
Rajendra pawar & Sudam Pawar & other Through P&H M/s Krisala
Buildtech LLP Through Partner M/s Krisala Infracon LLP Through
Partner Shri Sagar o. Agarwal & others.

Owner's sign

H ARCHITECT

Architect's Name
Vishwas Kulkarni : CA/1984/8465
Hrishikesh Kulkarni : CA/2002/29235

Architect's sign



Drawing Title
Elevation

Drawn by
Sagar P.

Checked by
Amit S.

Scale
2530

Sheet No.
211

Project
FOR Revised Submission (PCMC-BRTS)

Scale
1:150
at
A1-Paper Size

Date
18/06/2024

Revision
A