


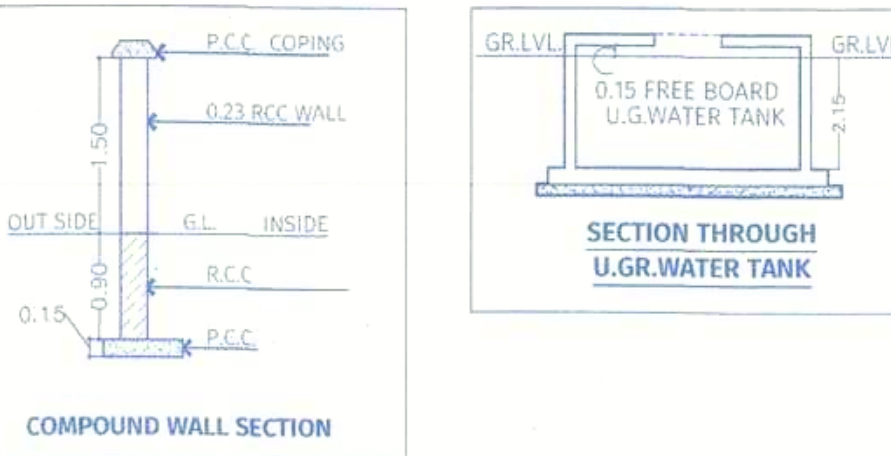

FORM OF STATEMENT - 2 [Sr. No. 9 (a)] TOWER - A						
FLOOR NAME	RESI. BUILT UP AREA	LIFT	FIRE LIFT	REFUGE	TENEMENTS	
BASEMENT FLOOR	0	0	0	0	0	0
STILT FLOOR	265.15	9.50	4.75	0	2	
1ST FLOOR	265.15	9.50	4.75	0	2	
TERRACE	0	0	0	0	0	0
TOTAL	265.15	9.50	4.75	0.00	2	

FORM OF STATEMENT - 2 [Sr. No. 9 (a)] TOWER - B						
FLOOR NAME	RESI. BUILT UP AREA	LIFT	FIRE LIFT	REFUGE	TENEMENTS	
BASEMENT FLOOR	0	0	0	0	0	0
STILT FLOOR	115.63	0	0	0	0	0
PODIUM FLOOR	0	0	0	0	0	0
1ST FLOOR	845.44	14.25	5.75	0	5	
2ND FLOOR	845.44	0	0	0	6	
3RD FLOOR	845.44	0	0	0	6	
4TH FLOOR	845.44	0	0	0	6	
5TH FLOOR	845.44	0	0	0	6	
6TH FLOOR	845.44	0	0	0	6	
7TH FLOOR	845.44	0	0	0	6	
8TH FLOOR	845.44	0	0	0	6	
9TH FLOOR	845.44	0	0	0	6	
10TH FLOOR	845.44	0	0	0	6	
11TH FLOOR	845.44	0	0	0	6	
12TH FLOOR	845.44	0	0	0	6	
13TH FLOOR	845.44	0	0	0	6	
14TH FLOOR	845.44	0	0	0	6	
15TH FLOOR	845.44	0	0	0	6	
16TH FLOOR	845.44	0	0	0	6	
17TH FLOOR	845.44	0	0	0	6	
18TH FLOOR	845.44	0	0	0	6	
19TH FLOOR	845.44	0	0	0	6	
20TH FLOOR	845.44	0	0	0	6	
21TH FLOOR	845.44	0	0	0	6	
22TH FLOOR	845.44	0	0	0	6	
23TH FLOOR	845.44	0	0	0	6	
24TH FLOOR	845.44	0	0	0	6	
25TH FLOOR	845.44	0	0	0	6	
26TH FLOOR	845.44	0	0	0	6	
27TH FLOOR	845.44	0	0	0	6	
28TH FLOOR	845.44	0	0	0	6	
TERRACE	0	0	0	0	0	0
TOTAL	18102.95	14.25	5.75	237.10	167.00	

REFUGE AREA CALCULATION			
BUILDING NAME	REQUIRED AREA	PROPOSED AREA	
TOWER - B	234.75	237.10	
TOWER - C	297.75	298.05	
TOWER - D	282.00	355.40	
INCLUSIVE HOUSING	43.80	54.86	
TOTAL	850.30	945.21	

FORM OF STATEMENT - 2 [Sr. No. 9 (a)] TOWER - C						
FLOOR NAME	RESI. BUILT UP AREA	LIFT	FIRE LIFT	REFUGE	TENEMENTS	
BASEMENT FLOOR	0	0	0	0	0	0
STILT FLOOR	114.50	0	0	0	0	0
PODIUM FLOOR	0	0	0	0	0	0
1ST FLOOR	834.51	14.25	5.75	0	5	
2ND FLOOR	817.92	0	0	0	6	
3RD FLOOR	817.92	0	0	0	6	
4TH FLOOR	817.92	0	0	0	6	
5TH FLOOR	817.92	0	0	0	6	
6TH FLOOR	776.28	0	0	59.61	6	
7TH FLOOR	817.92	0	0	0	6	
8TH FLOOR	817.92	0	0	0	6	
9TH FLOOR	817.92	0	0	0	6	
10TH FLOOR	817.92	0	0	0	6	
11TH FLOOR	776.28	0	0	59.61	6	
12TH FLOOR	817.92	0	0	0	6	
13TH FLOOR	817.92	0	0	0	6	
14TH FLOOR	817.92	0	0	0	6	
15TH FLOOR	817.92	0	0	0	6	
16TH FLOOR	776.28	0	0	59.61	6	
17TH FLOOR	817.92	0	0	0	6	
18TH FLOOR	817.92	0	0	0	6	
19TH FLOOR	817.92	0	0	0	6	
20TH FLOOR	817.92	0	0	0	6	
21TH FLOOR	776.28	0	0	59.61	6	
22TH FLOOR	817.92	0	0	0	6	
23TH FLOOR	817.92	0	0	0	6	
24TH FLOOR	817.92	0	0	0	6	
25TH FLOOR	817.92	0	0	0	6	
26TH FLOOR	776.28	0	0	59.61	6	
27TH FLOOR	817.92	0	0	0	6	
28TH FLOOR	817.92	0	0	0	6	
TERRACE	0	0	0	0	0	0
TOTAL	22924.65	14.25	5.75	298.05	167.00	

FORM OF STATEMENT - 2 [Sr. No. 9 (a)] INCLUSIVE HOUSING (MHADA)						
FLOOR NAME	RESI. BUILT UP AREA	LIFT	FIRE LIFT	REFUGE	TENEMENTS	
STILT FLOOR	76.07	0	0	0	0	0
1ST FLOOR	301.03	3.61	3.61	0	4	
2ND FLOOR	301.03	0	0	0	4	
3RD FLOOR	301.03	0	0	0	4	
4TH FLOOR	301.03	0	0	0	4	
5TH FLOOR	301.03	0	0	0	4	
6TH FLOOR	301.03	0	0	0	4	
7TH FLOOR	301.03	0	0	0	4	
8TH FLOOR	243.30	0	0	0	3	
9TH FLOOR	301.03	0	0	0	4	
10TH FLOOR	301.03	0	0	0	4	
11TH FLOOR	301.03	0	0	0	4	
12TH FLOOR	243.30	0	0	0	3	
13TH FLOOR	301.03	0	0	0	4	
TERRACE	0	0	0	0	0	0
TOTAL	3874.00	3.61	3.61	109.32	50	


REFUGE AREA STATEMENT			
BUILDING	MIN. REQ. AREA	PROPOSED AREA	
TOWER - B	234.75	237.10	
TOWER - C	297.75	298.05	
TOWER - D	282.00	355.40	
INCLUSIVE HOUSING	43.80	54.86	
TOTAL	850.30	945.21	

FORM OF STATEMENT - 2 [Sr. No. 9 (a)] TOWER - D						
FLOOR NAME	RESI. BUILT UP AREA	LIFT	FIRE LIFT	REFUGE	TENEMENTS	
BASEMENT FLOOR	0	0	0	0	0	0
STILT FLOOR	114.50	0	0	0	0	0
PODIUM FLOOR	0	0	0	0	0	0
1ST FLOOR	825.42	18.00	5.75	0	8	
2ND FLOOR	796.85	0	0	0	8	
3RD FLOOR	796.85	0	0	0	8	
4TH FLOOR	796.85	0	0	0	8	
5TH FLOOR	796.85	0	0	0	8	
6TH FLOOR	722.12	0	0	71.08	7	
7TH FLOOR	796.85	0	0	0	8	
8TH FLOOR	796.85	0	0	0	8	
9TH FLOOR	796.85	0	0	0	8	
10TH FLOOR	796.85	0	0	0	8	
11TH FLOOR	722.12	0	0	71.08	7	
12TH FLOOR	796.85	0	0	0	8	
13TH FLOOR	796.85	0	0	0	8	
14TH FLOOR	796.85	0	0	0	8	
15TH FLOOR	796.85	0	0	0	8	
16TH FLOOR	722.12	0	0	71.08	7	
17TH FLOOR	796.85	0	0	0	8	
18TH FLOOR	796.85	0	0	0	8	
19TH FLOOR	796.85	0	0	0	8	
20TH FLOOR	796.85	0	0	0	8	
21ST FLOOR	722.12	0	0	71.08	7	
22ND FLOOR	796.85	0	0	0	8	
23RD FLOOR	796.85	0	0	0	8	
24TH FLOOR	796.85	0	0	0	8	
25TH FLOOR	796.85	0	0	0	8	
26TH FLOOR	722.12	0	0	71.08	7	
27TH FLOOR	796.85	0	0	0	8	
28TH FLOOR	796.85	0	0	0	8	
TERRACE	0	0	0	0	0	0
TOTAL	22181.22	19.00	5.75	355.40	219	

TOTAL CONSTRUCTION AREA STATEMENTS			
BUILDING / TOWER	FSI AREA	NON-FSI AREA	CONSTRUCTION AREA
TOWER - A	265.15	1671.04	1836.19
TOWER - B	18102.95	4143.48	22246.43
TOWER - C	22924.65	5983.20	28907.85
TOWER - D	22181.22	4970.83	27152.05
BASEMENT BELOW PODIUM	-	2255.00	2255.00
STILT BELOW PODIUM	-	2255.00	2255.00
PODIUM PARKING	-	2255.00	2255.00
INCLUSIVE HOUSING	-	4291.57	4291.57
TRANSFORMER & DG	-	130.00	130.00
UGWT	-	1335.00	1335.00
CHWT	-	480.00	480.00
STP	-	380.00	380.00
OWC	-	125.00	125.00
ARCH. PROJECTION	-	1500.00	1500.00
TOTAL	63473.97	31714.92	95188.89

BUILDING WISE F.S.I. STATEMENT									
BUILDING / TOWER	RESIDENTIAL AREA	INCLUSIVE HOUSING	REFUGE	PARKING	LIFT	FIRE LIFT	TOP TERRACE	TENEMENTS	
TOWER - A	265.15	-	0.00	852.16	9.50	4.75	768.88	2	
TOWER - B	18102.95	-	237.10	3240.94	14.25	5.75	645.44	167	
TOWER - C	22924.65	-	298.05	4857.23	14.25	5.75	817.92	167	
TOWER - D	22181.22	-	284.32	4006.87	19.00	5.75	796.85	219	
INCLUSIVE HOUSING	-	3874.00	109.32	301.03	3.61	3.61	301.03	50	
TOTAL	63473.97	3874.00	928.79	13258.23	69.61	25.61	3330.12	605	

Sanctioned FSI of the Project : 67347.97 Sqr. Mtrs.
Proposed FSI of the Project : 10581.86 Sqr. Mtrs.
Total FSI of the Project : 77929.83 Sqr. Mtrs.

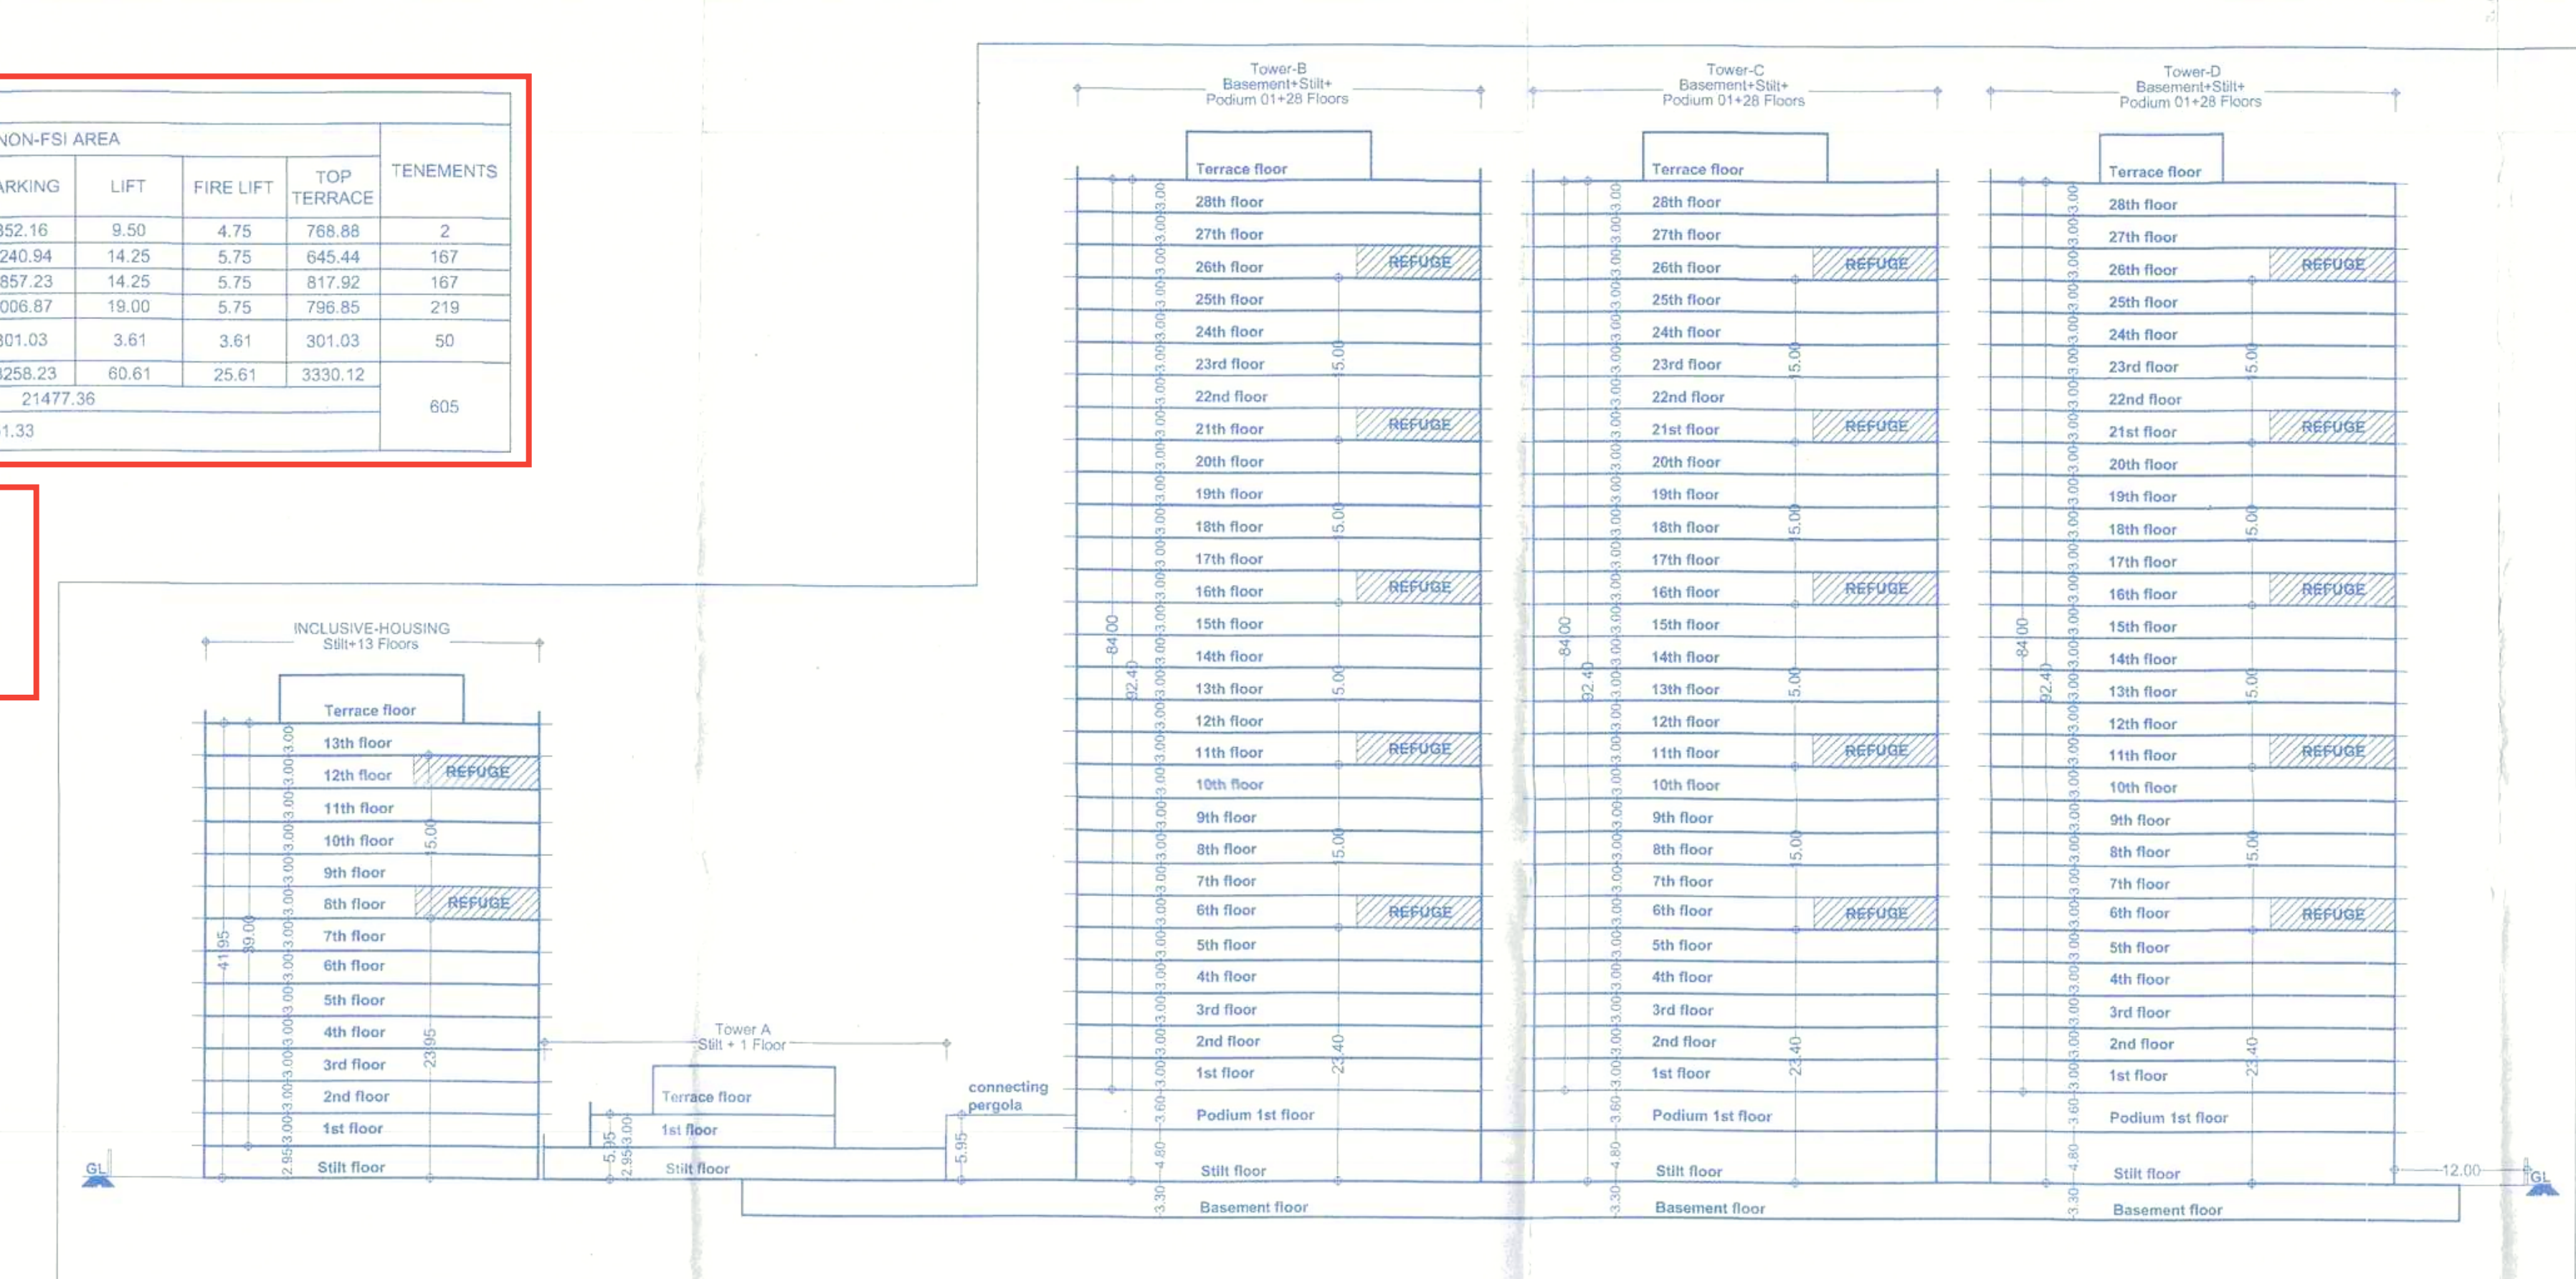

PARKING STATEMENT FOR BUILD. A, B, C & D									
TOWER - A	1 TENEMENTS HAVING CARPET AREA BETWEEN 80 TO 150 SQ.M	2 TENEMENTS HAVING CARPET AREA BETWEEN 40 TO 80 SQ.M	TOTAL	ADD 5% VISIT OR PARKING	TOTAL PARKING (100%)	REQUIRED EV PARKING (20%)	NORMAL PARKING (80%)		
TOWER - A	01	01	01	-	01	-	01		
TOWER - B	02	02	02	-	02	-	02		
TOWER - C	03	03	03	-	03	-	03		
TOWER - D	04	04	04	-	04	-	04		
INCLUSIVE HOUSING	05	05	05	-	05	-	05		
TRANSFORMER & DG	06	06	06	-	06	-	06		
UGWT	07	07	07	-	07	-	07		
CHWT	08	08	08	-	08	-	08		
STP	09	09	09	-	09	-	09		
OWC	10	10	10	-	10	-	10		
ARCH. PROJECTION	11	11	11	-	11	-	11		
TOTAL	36	36	36	-	36	-	36		

PARKING STATEMENT FOR INCLUSIVE HOUSING			
RESIDENTIAL PURPOSE	CAR	SCOOTER	REQUIRED
1 TENEMENTS HAVING CARPET AREA BETWEEN 80 TO 150 SQ.M	01	02	
2 TENEMENTS HAVING CARPET AREA BETWEEN 40 TO 80 SQ.M	01	02	
FOR 50 TENEMENTS	25	50	
PARKING REQUIRED	25	50	
ADD 5% VISITOR PARKING	1	3	
REQUIRED TOTAL PARKING	26	53	
TOTAL PARKING PROVIDED	26	53	
REQUIRED EV PARKING (20%)	5	11	
REQUIRED NORMAL PARKING	21	42	

WATER STORAGE CAPACITY - TOWER - A			
FOR RESIDENTIALS	AMOUNT OF WATER REQUIRED PER PERSON	WATER REQUIRED PER FLAT	NO. OF FLATS
135	135	135	135
675	675	675	675
WATER REQUIRED FOR FLAT	135	135	135
FIRE FIGHTING (10000 X 01 BLDG.)	10000	10000	10000
TOTAL REQUIRED CAPACITY OF OVER HEAD WATER TANK	10135	10135	10135
TOTAL PROVIDED CAPACITY OF CHWT	10135	10135	10135
U.G. WATER TANK REQUIRED - 1:12,800.00 X 2.00	25600	25600	25600
FIRE FIGHTING (20000 X 01 BLDG.)	20000	20000	20000
PROVIDED CAPACITY OF U.G. WATER TANK	25600	25600	25600

WATER STORAGE CAPACITY - TOWER - B			
FOR RESIDENTIALS	AMOUNT OF WATER REQUIRED PER PERSON	WATER REQUIRED PER FLAT	NO. OF FLATS
135	135	135	135
675	675	675	675
WATER REQUIRED FOR FLAT	135	135	135
FIRE FIGHTING (10000 X 01 BLDG.)	10000	10000	10000
TOTAL REQUIRED CAPACITY OF OVER HEAD WATER TANK	10135	10135	10135
TOTAL PROVIDED CAPACITY OF CHWT	10135	10135	10135
U.G. WATER TANK REQUIRED - 1:12,800.00 X 2.00	25600	25600	25600
FIRE FIGHTING (20000 X 01 BLDG.)	20000	20000	2000