


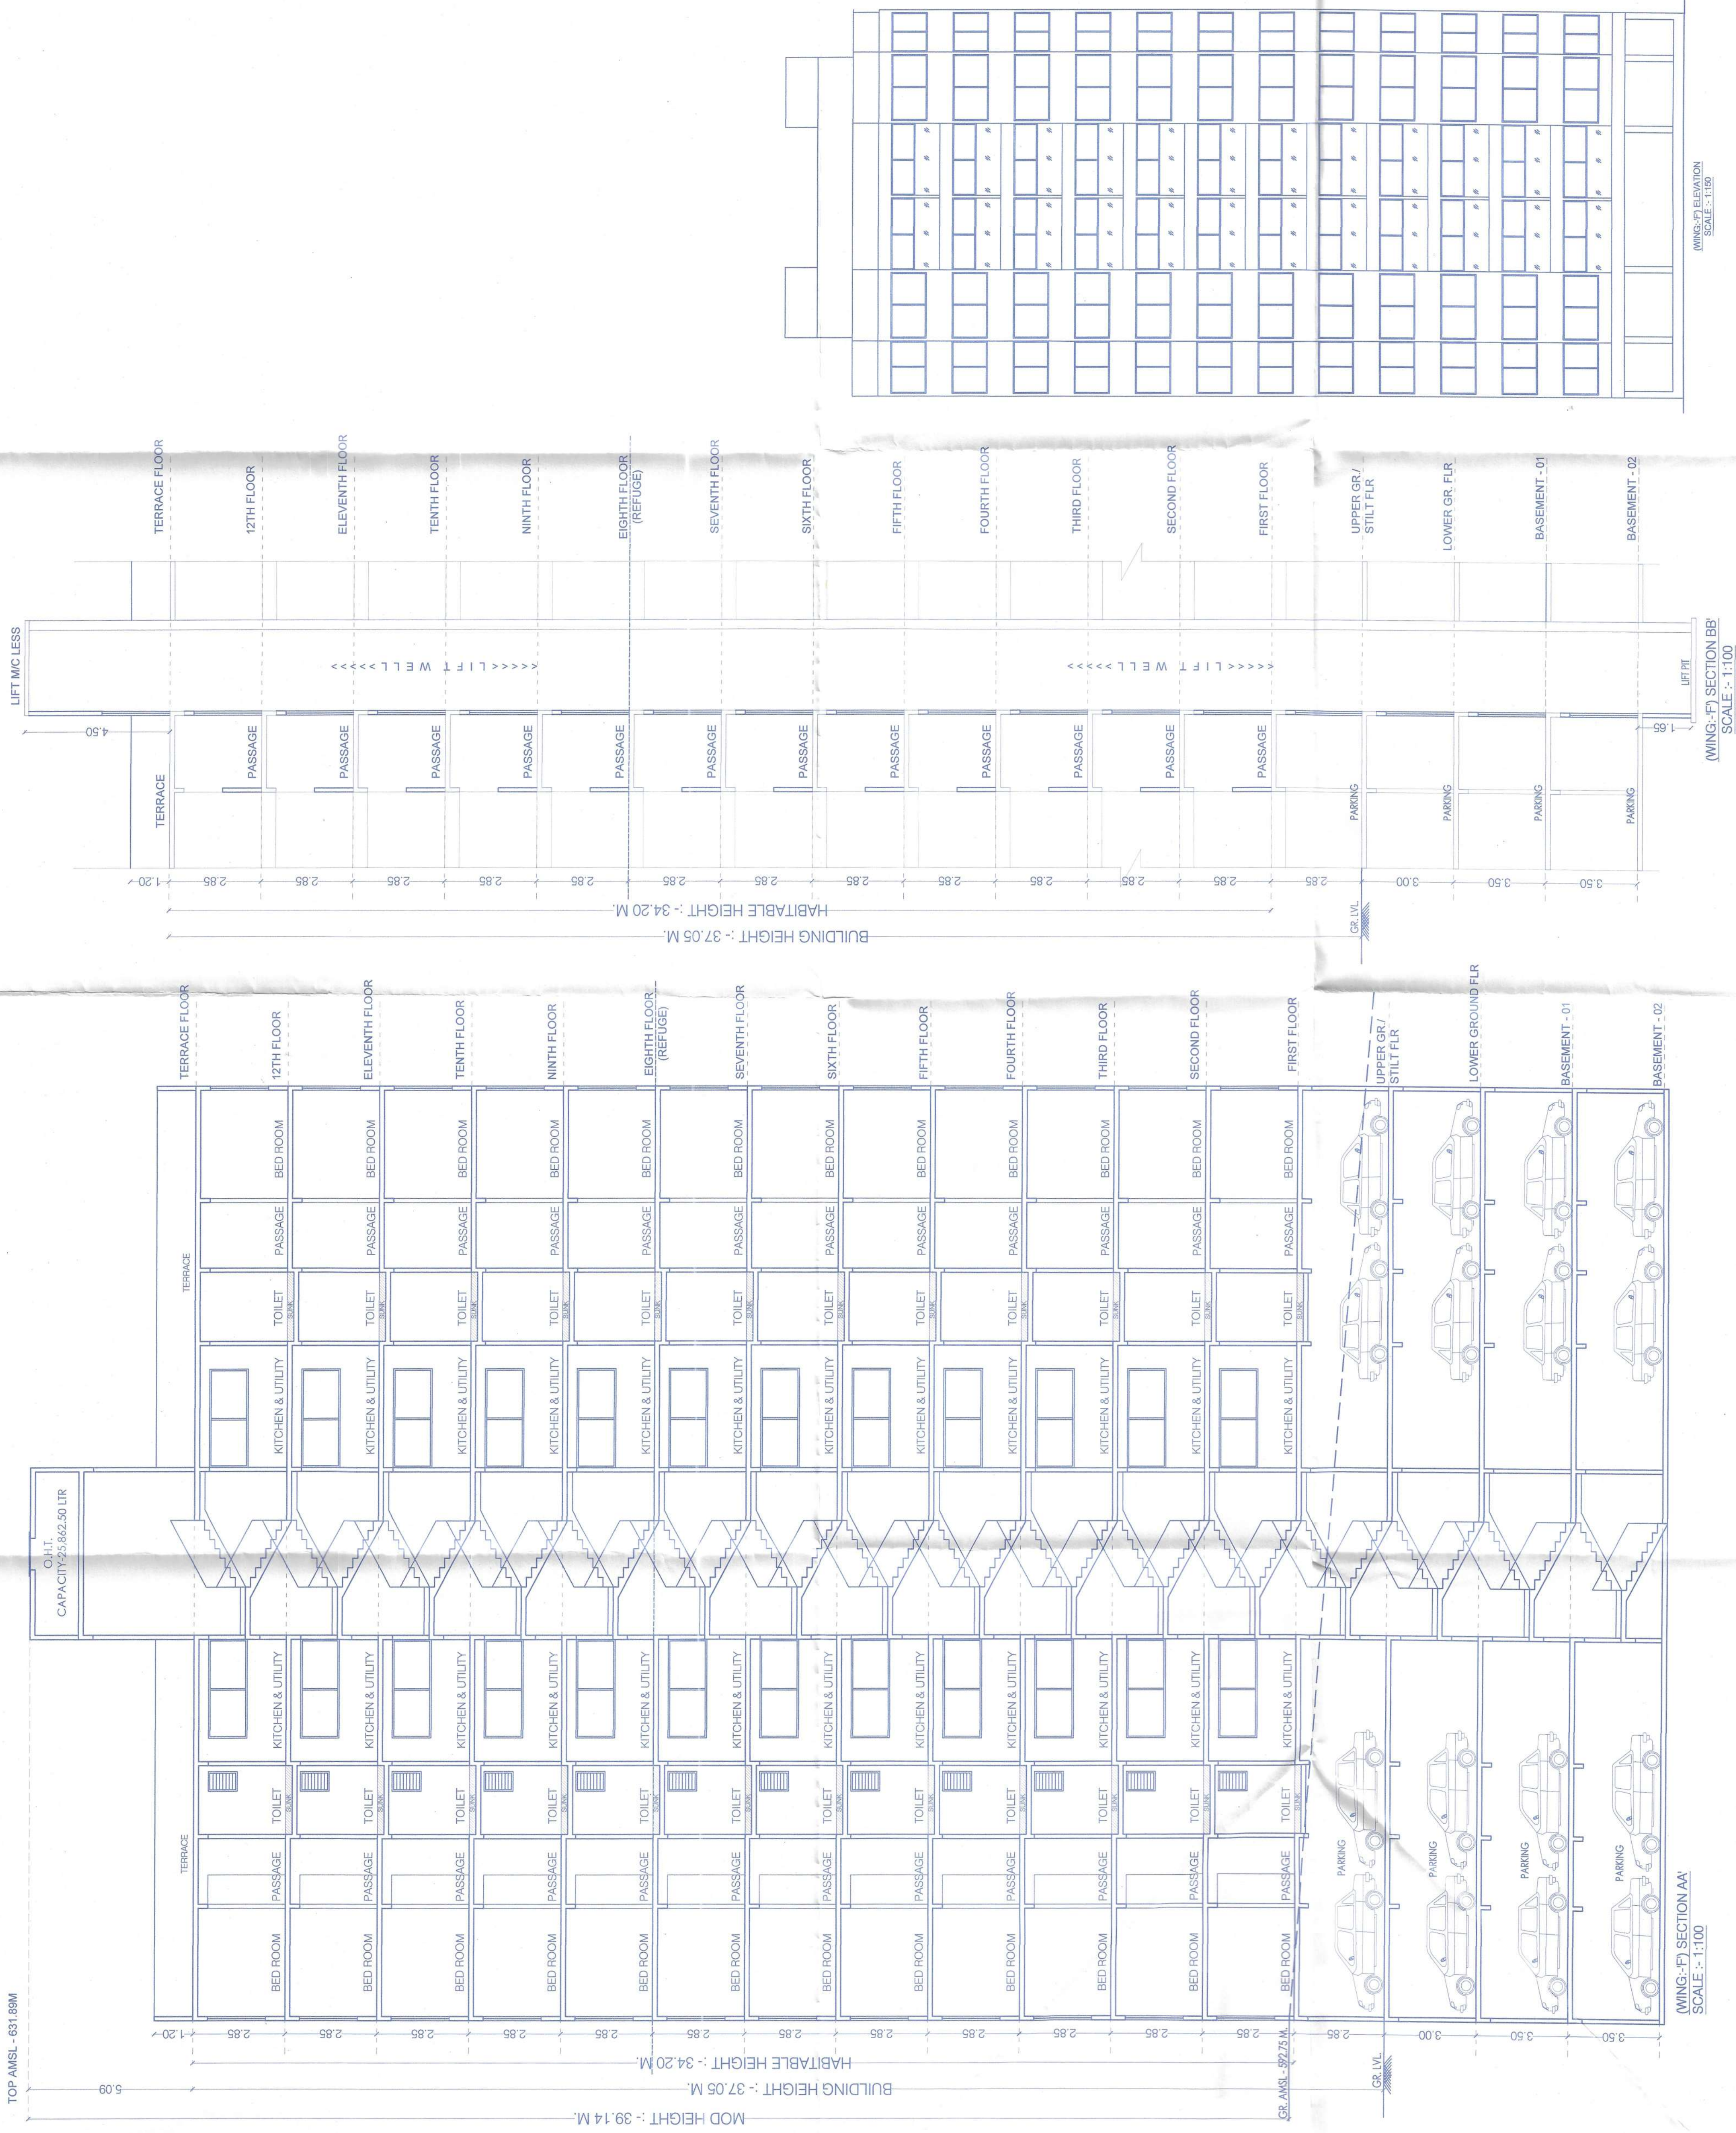

New Resi+coman
APPROVED SUBJECT TO CONDITION
APPROVED UNDER COMMENCEMENT
CERTIFICATE NO CC10097124
DATE 04/04/2024
Building Inspector Deputy
Building Development Department



CERTIFICATE OF AREA

As per the Declaration
I hereby declare that the above mentioned area is the actual area of the building
as shown in the drawing and is not a duplicate or a copy of the original drawing
and I am not aware of any other person who has been or may be involved in the
preparation of the drawing or in the execution of the work.

OWNER'S DECLARATION, NAME & SIGN.

M/S. WHITE MARBLES PRIVATE LIMITED THROUGH
MR. ANKIT DINESH CHHAJED.

PROJECT :-
LAYOUT OF BUILDING (COMMERCIAL + RESIDENTIAL) SR.NO.87,
WARJE, PUNE

ARCHITECT :-

JAY AERAM & ASSOCIATES

ADDRESS :- 408, ANSHU CENTRE, C.T.S. NO. 1059, 51,
TILAK ROAD, SARAKHAR PETH, CO. PUNE-411002

EMAIL :- admin@jayaram.com | and.jayaram@gmail.com

PHONE NO. :- +91 906637942

JOB NO. 805

DATE 04-04-2024

SCALE 1:100

NORTH

DRAWN BY KSHOR

CHECKED BY JAY SR

Y:\JOB NO. 805 - MASTER OF WORKS MUNICIPAL DRAWING\ST SANCTIONS\JAY_A1 TO HAW