






F.S.I. STATEMENT (WING-G)									
FLOOR	COMM.	RESI.	LIFT	TEN	BU.P. AREA	BU.P. AREA	AREA	AREA	TEN

WING - 'G' PARKING AREA STATEMENT									
RESIDENTIAL PARKING AREA	NO.	PARKING REQ.	PARKING PROV.	NO.	PARKING REQ.	PARKING PROV.	NO.	PARKING REQ.	PARKING PROV.
L CAR AREA = 08 X 12.50 = 112.50 SQ.M.									
S CAR AREA = 08 X 10.35 = 82.80 SQ.M.									
SCOOTER AREA = 17 X 2.00 = 34.00 SQ.M.									
TOTAL = 112.50 + 82.80 + 34.00 = 229.30 SQ.M.									
PROVIDED PARKING AREA = 229.30 SQ.M.									

WATER CALCULATION - (WING-G)	
RESIDENTIAL	
01) OVERHEAD WATER TANK - FOR RESIDENTIAL	
NO OF TENEMENTS = 16 X 3 X 180 LTRS = 10,800.00 LTRS	
TOTAL = 10,800.00 LTRS	
ADD FOR FIRE FIGHTING = 20,000.00 LTRS	
TOTAL OVERHEAD CAP = 30,800.00 LTRS	
FOR UNDER GR WATER TANK = 10,800.00 X 1.50	
= 16,200.00 LTRS	
ADD FOR FIRE FIGHTING = 50,000.00 LTRS	
TOTAL UNDER GR PROV. = 66,200.00 LTRS	

AREA CALCULATIONS FOR (WING G)									
TYPICAL :- UPPER GR / STILL / 1ST, 2ND, 3RD FLOOR	1	2	3	4	5	6	7	8	9
1	24.07	7.40	3.03	1.95	28.86	741.35			
2	2	2.15	3.2	1.95	13.76				
3	2	2.69	3.2	1.55	8.34				
4	2	1.65	3.2	1.05	10.56				
5	2	1.89	7.87	29.75					
6	2	3.19	2.15	13.72					
7	2	5.20	1.24	12.90					
8	2	5.66	5.35	20.28					
9	2	4.21	1.9	15.00					
10	1	4.67	5.35	24.98					
11	2	0.49	1.52	1.49					
12	2	0.65	2.69	1.75					
13	1	0.65	2.69	1.75					
TOTAL					213.18				
FIRE LIFT AREA									
L	1	2.00	2.52	5.04					
FL	1	2.00	2.52	5.04					
TOTAL				10.08					
TOTAL DEDUCTION				23.26					
TOTAL BUILT-UP AREA				518.10					

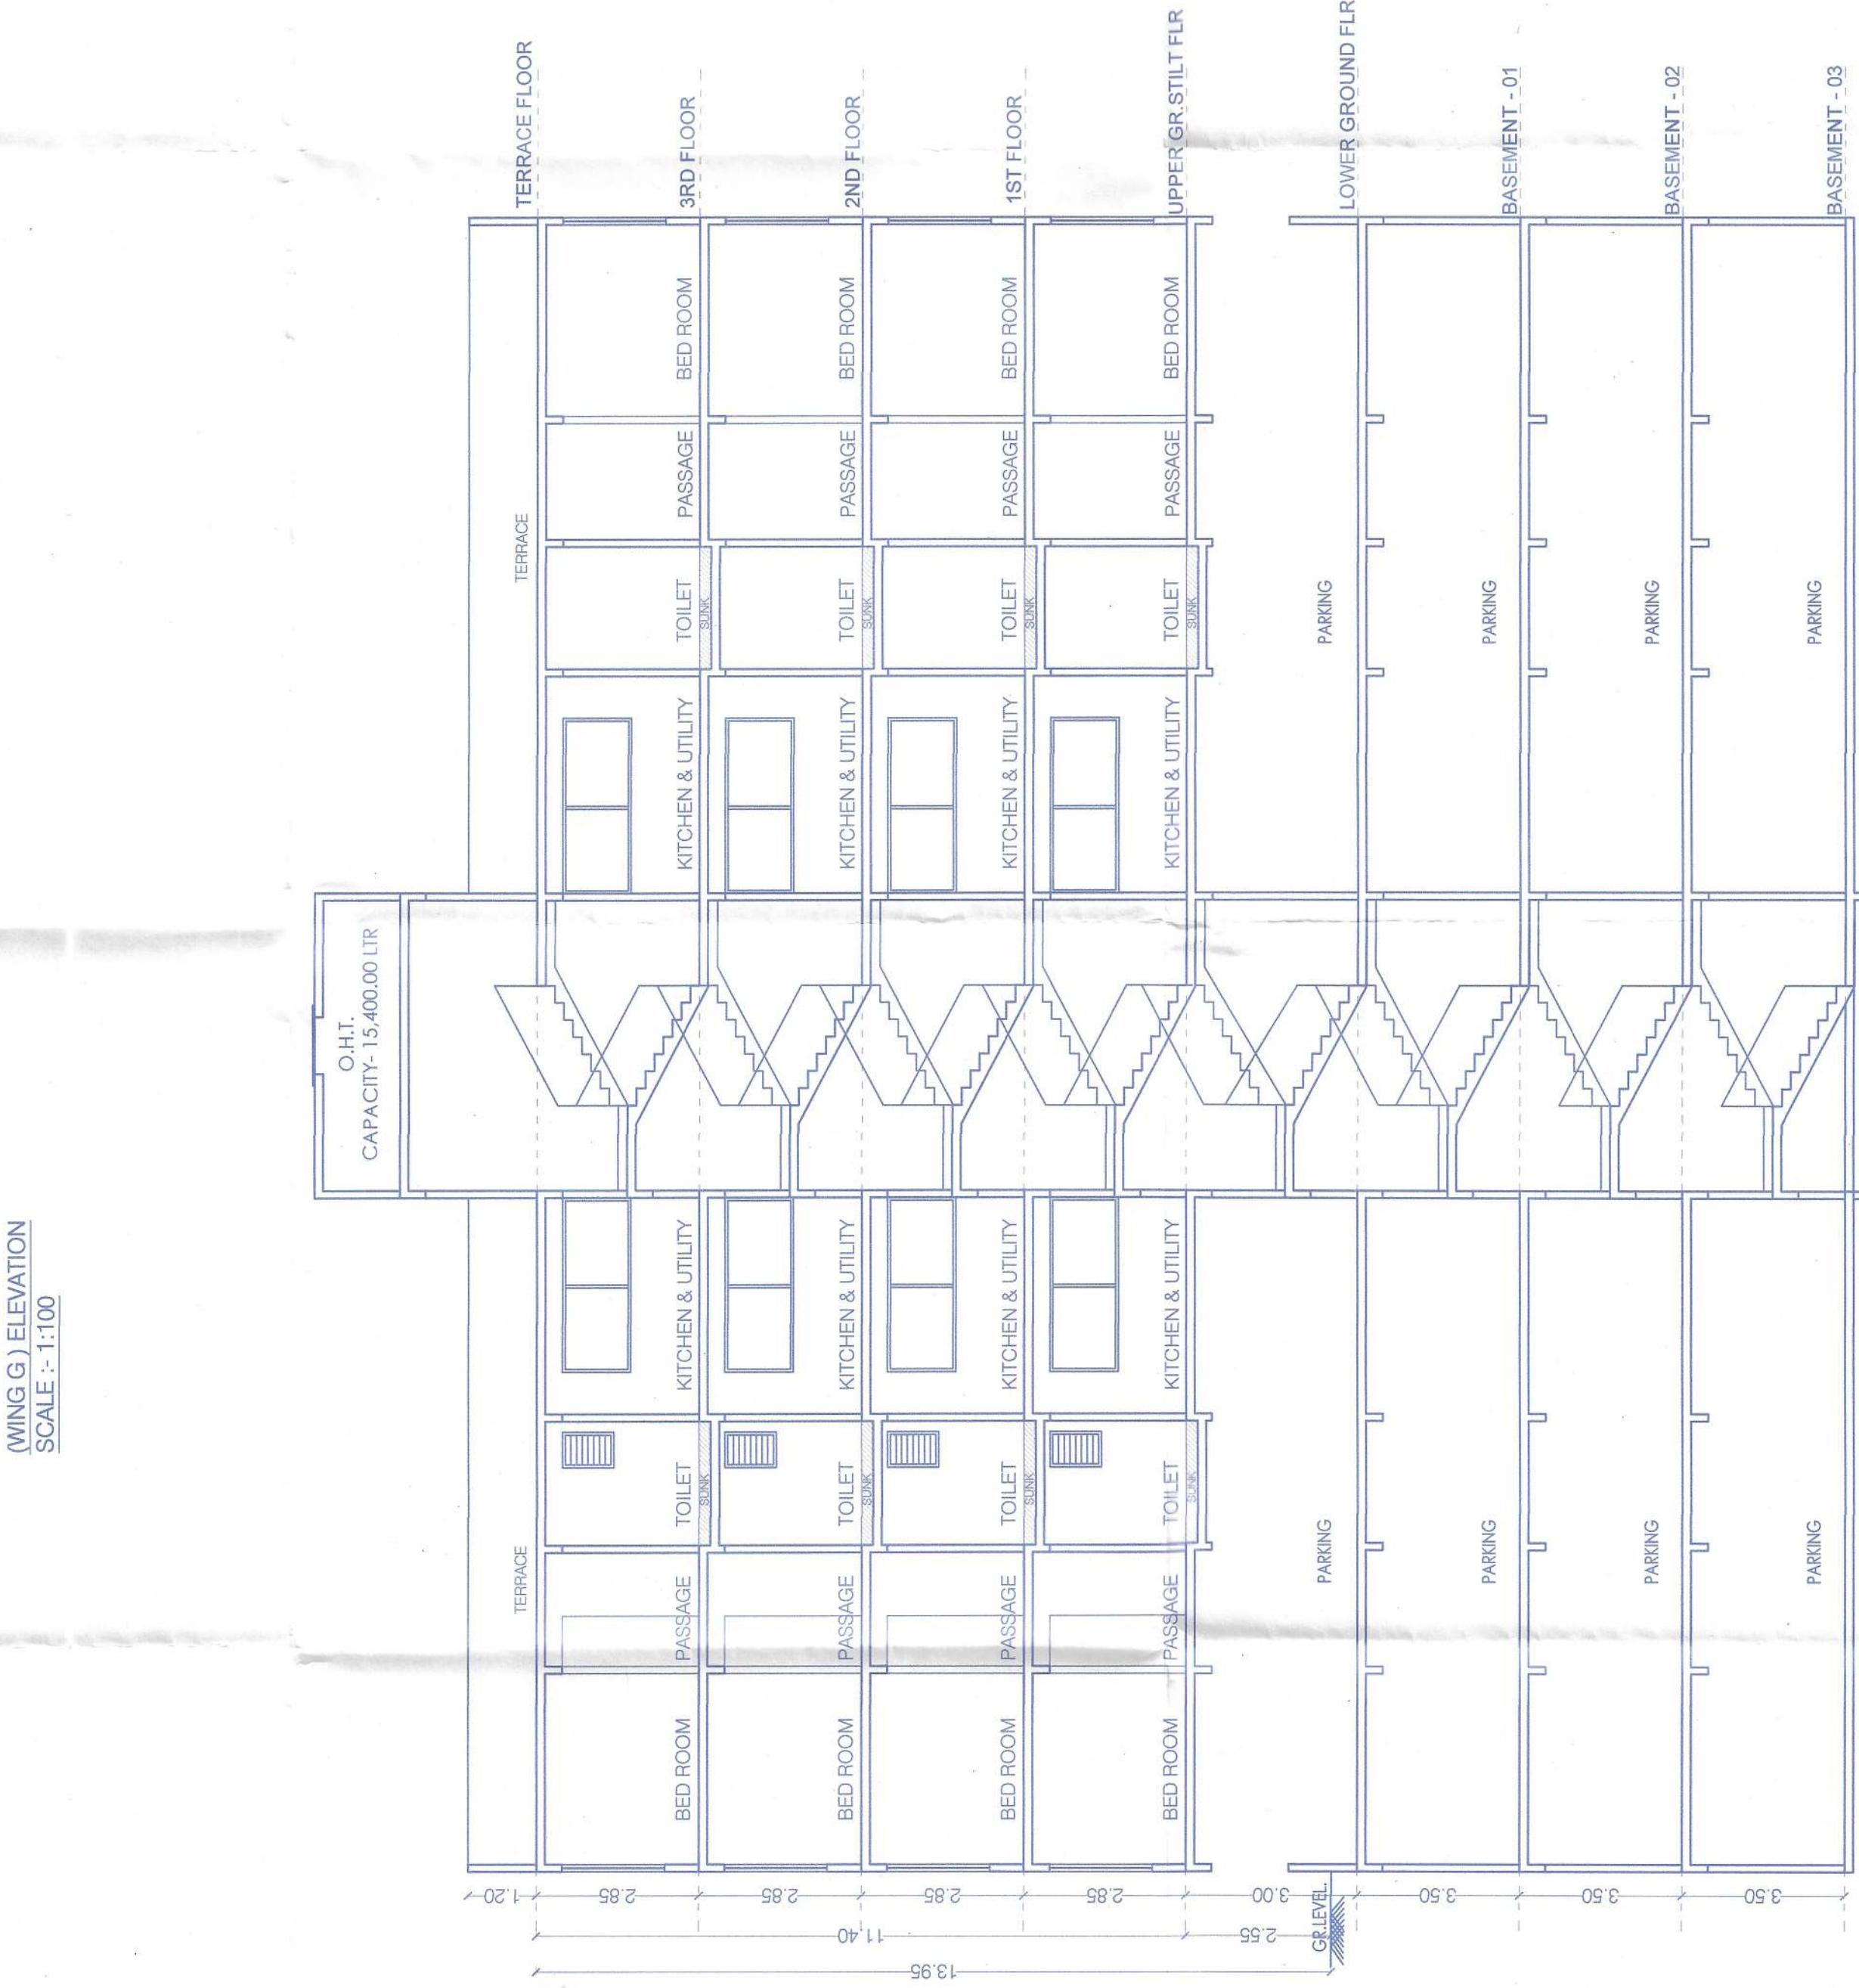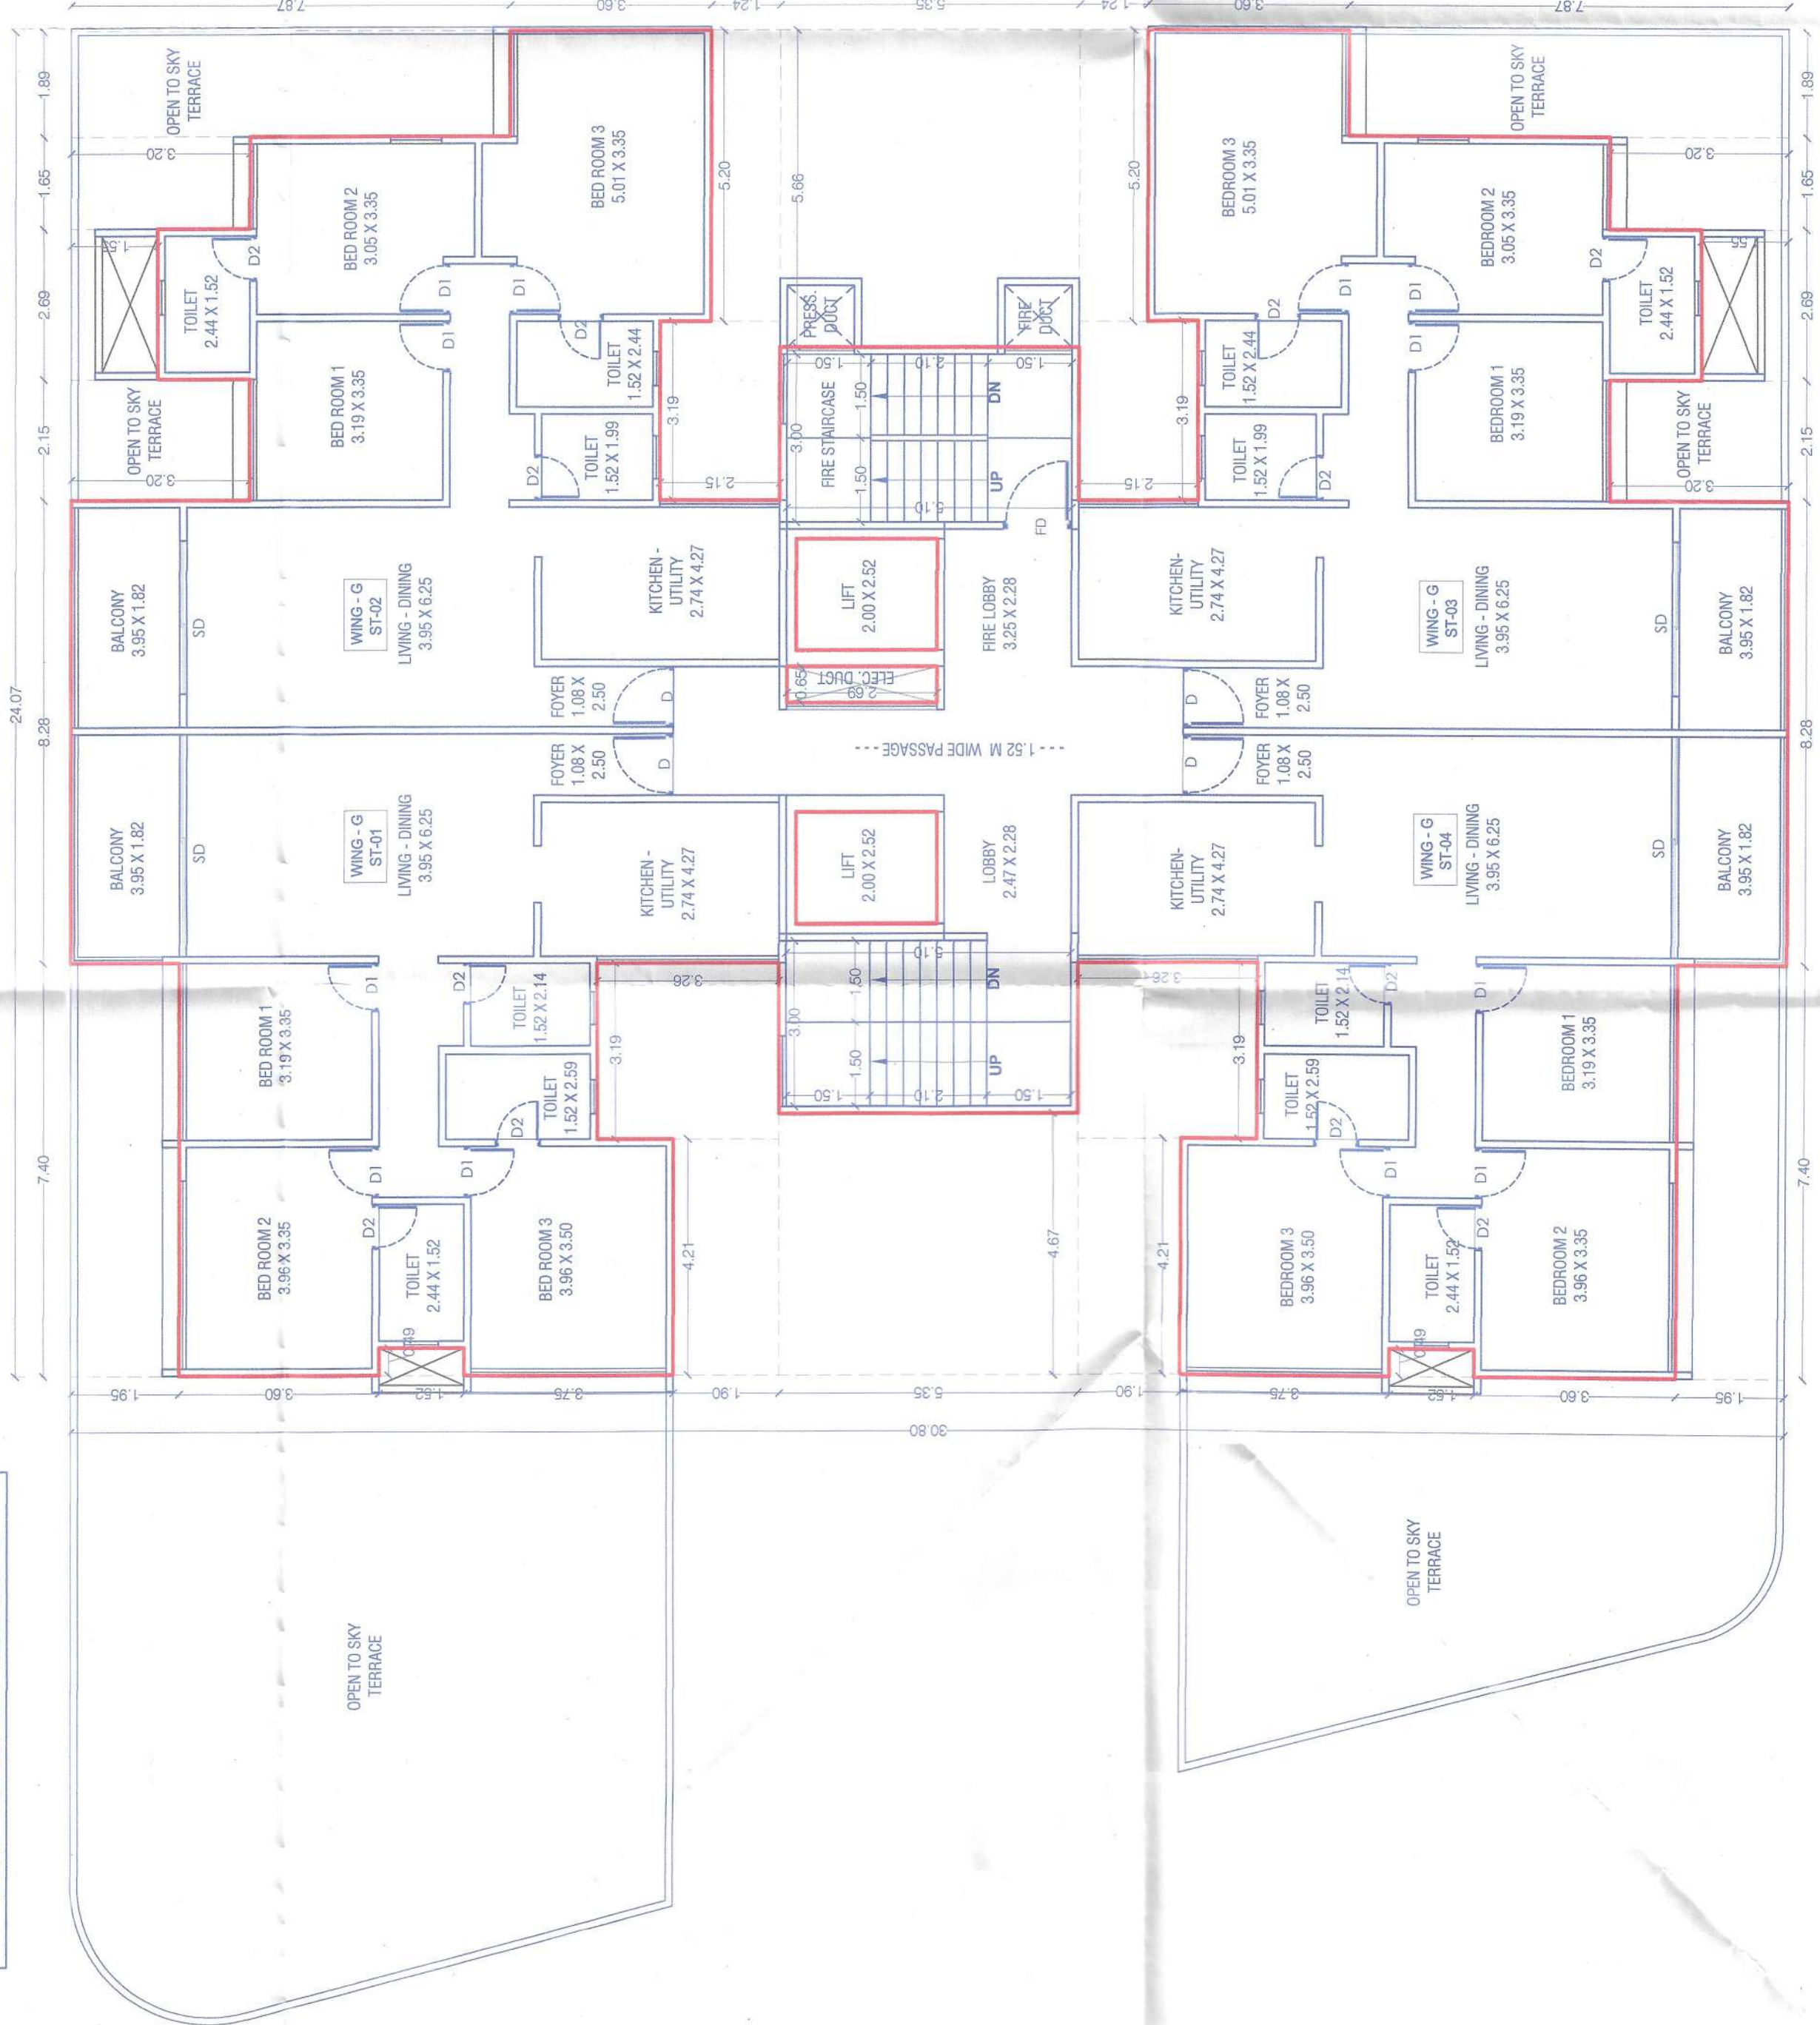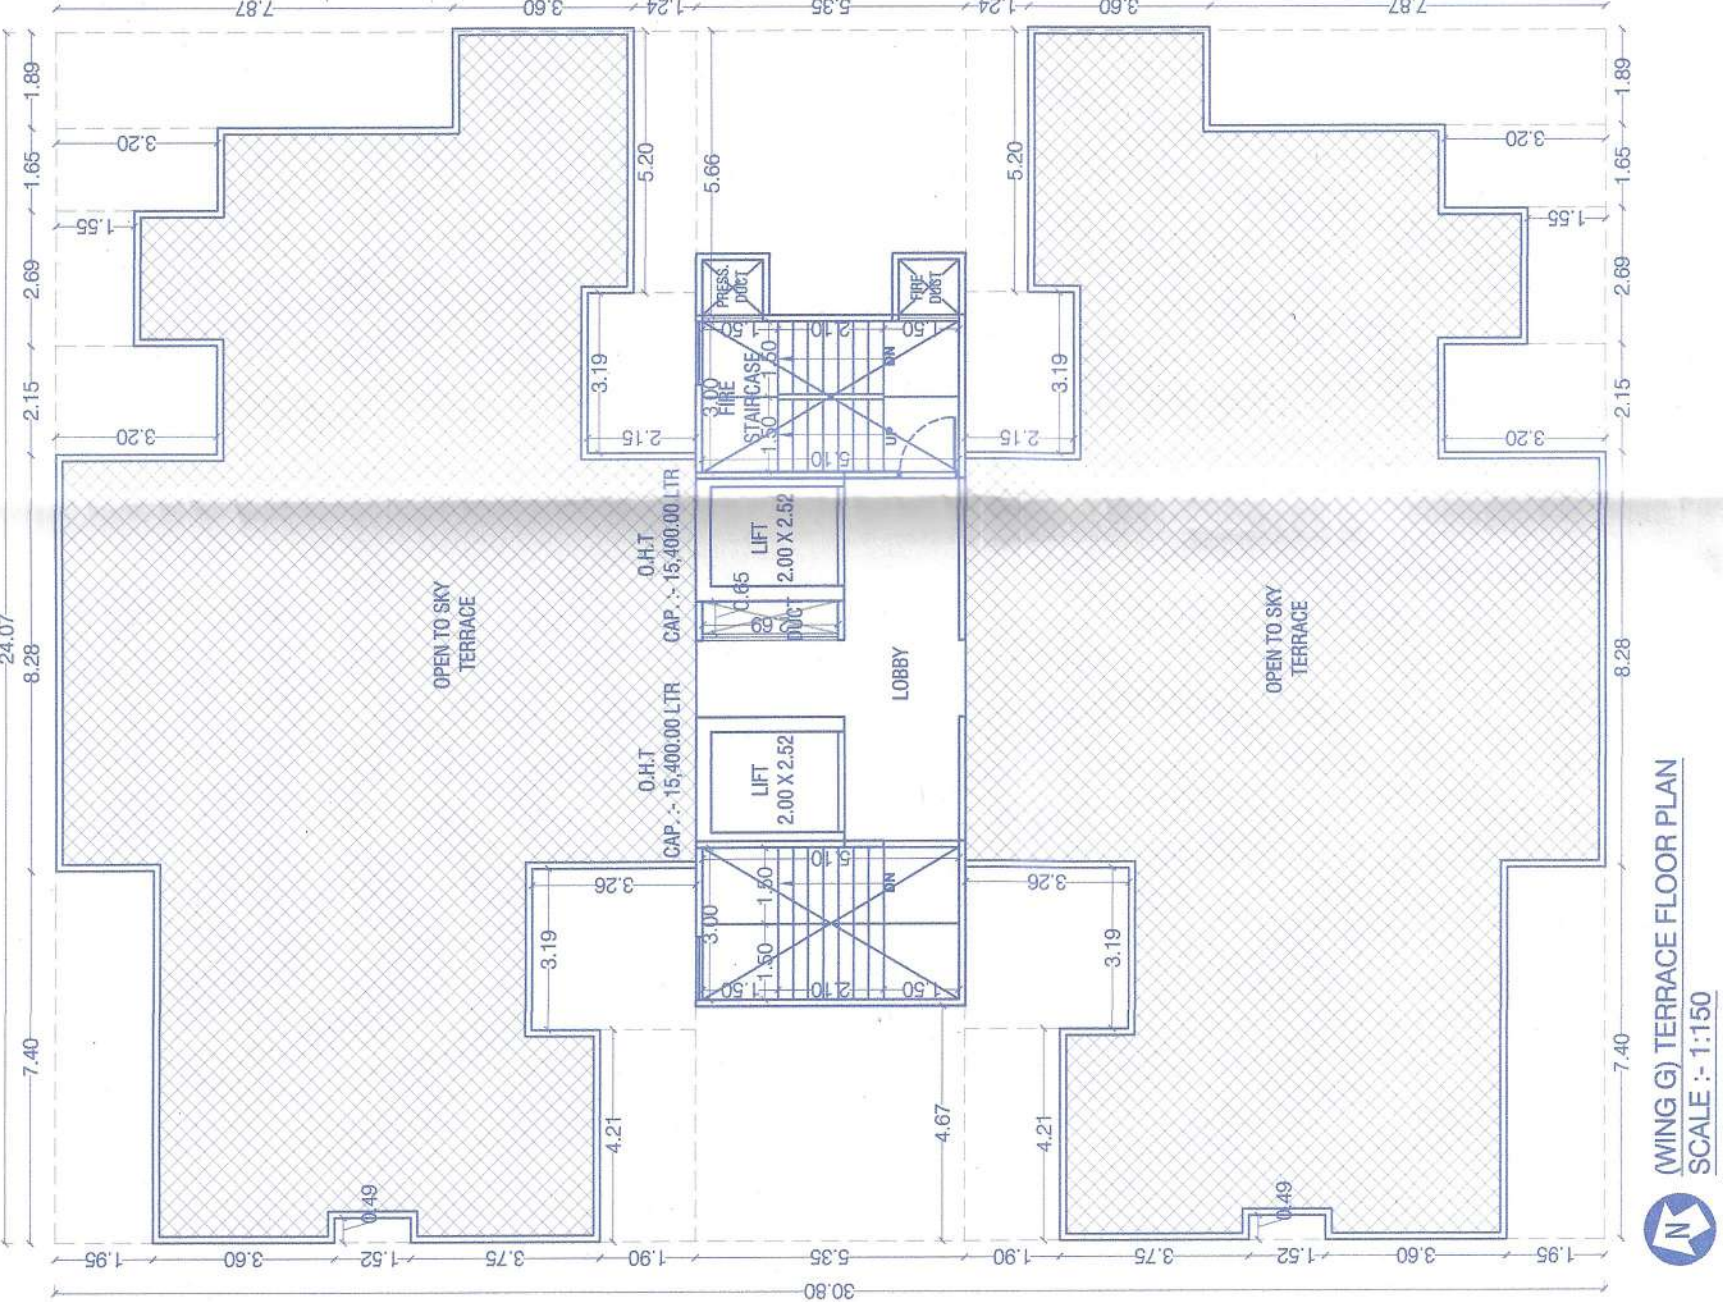

CERTIFICATE OF AREA
LAYOUT OF BUILDING (COMMERCIAL + RESIDENTIAL) SK.NO.87,
WAKE, PUNE

OWNERS DECLARATION, NAME & SIGN.
M/S. WHITE MARBLES PRIVATE LIMITED THROUGH
MR. ANKIT DINESH CHAUDHARY.

PROJECT :-
LAYOUT OF BUILDING (COMMERCIAL + RESIDENTIAL) SK.NO.87,
WAKE, PUNE

ARCHITECT :-
JAY AERAM & ASSOCIATES

JAY AERAM & ASSOCIATES
DATE : 15-12-2023
SCALE : 1:100
DRAWN BY : KISHOR
CHECKED BY : JAY SR