



7

OWNER'S DECLARATION, NAME & SIGN.

I/We Undersigned Hereby Confirm That I/We Would Abide By Plans Approved By Authority/Collector. I/We Would Execute The Structure As Per Approved Plan. Also I/We Would Execute The Work Under Supervision Of Proper Technical Person. So As To Ensure The Quality And Safety At The Work Site.

Handwritten signature: *Handwritten signature*

JAY AERAM & ASSOCIATES


ADDRESS : 403, AKSHAY CENTRE, C.T.S. NO. 1050 + 5
TILAK ROAD, SHUKRWAR PETH 02, PUNE-411005

EMAIL : admin@jayaram.com | arch.jayaram@gmail.com

PHONE NO. : +91 9096637642

JOB NO.		DATE	SCALE	NORTH	DRAWN BY	CHECKED BY
805		04.04.2023	1:100		KISHOR	JAY SIR

Y:\JOB NO. 805 - MAJESTIQUE-87 WAR\JE05 MUNICIPAL DRAWING\1ST SANCTION\PS MUN. 04-04-2024 - FINAL PLOTTING\WING - I TO M.dwg

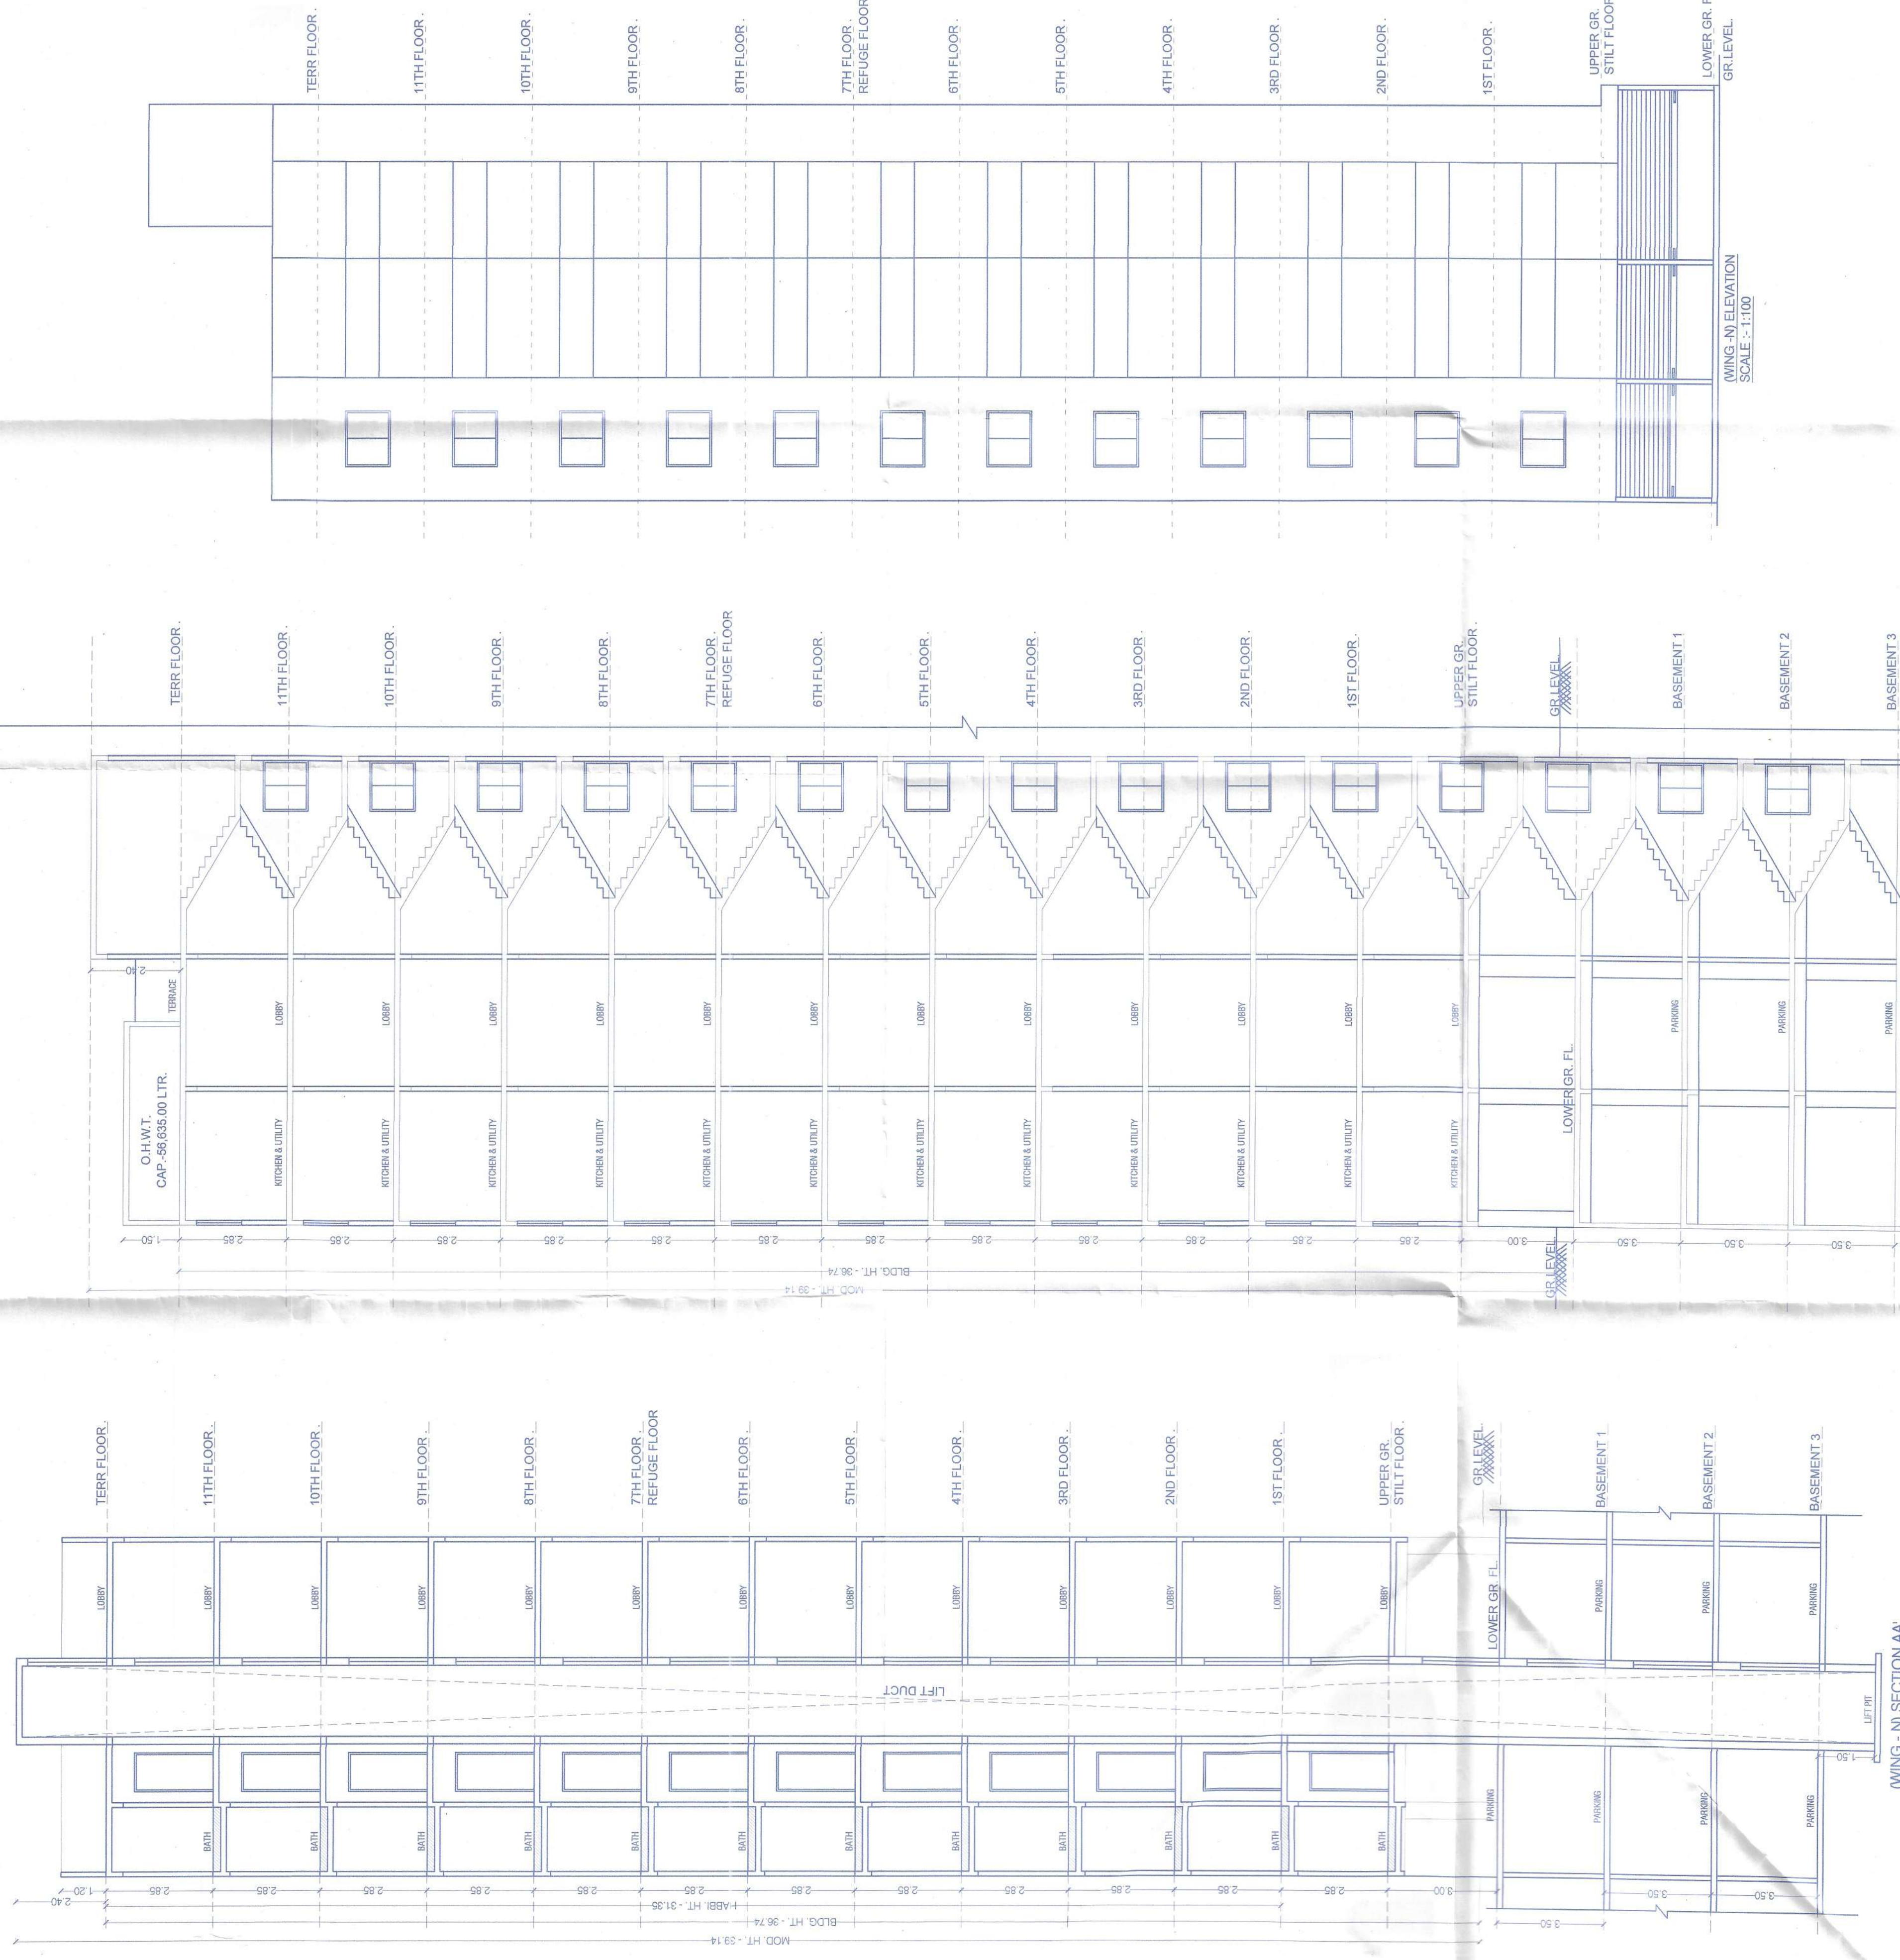

(WING - N) SECTION AA
SCALE :- 1:200

(WING - N) SECTION BB
SCALE :- 1:200