


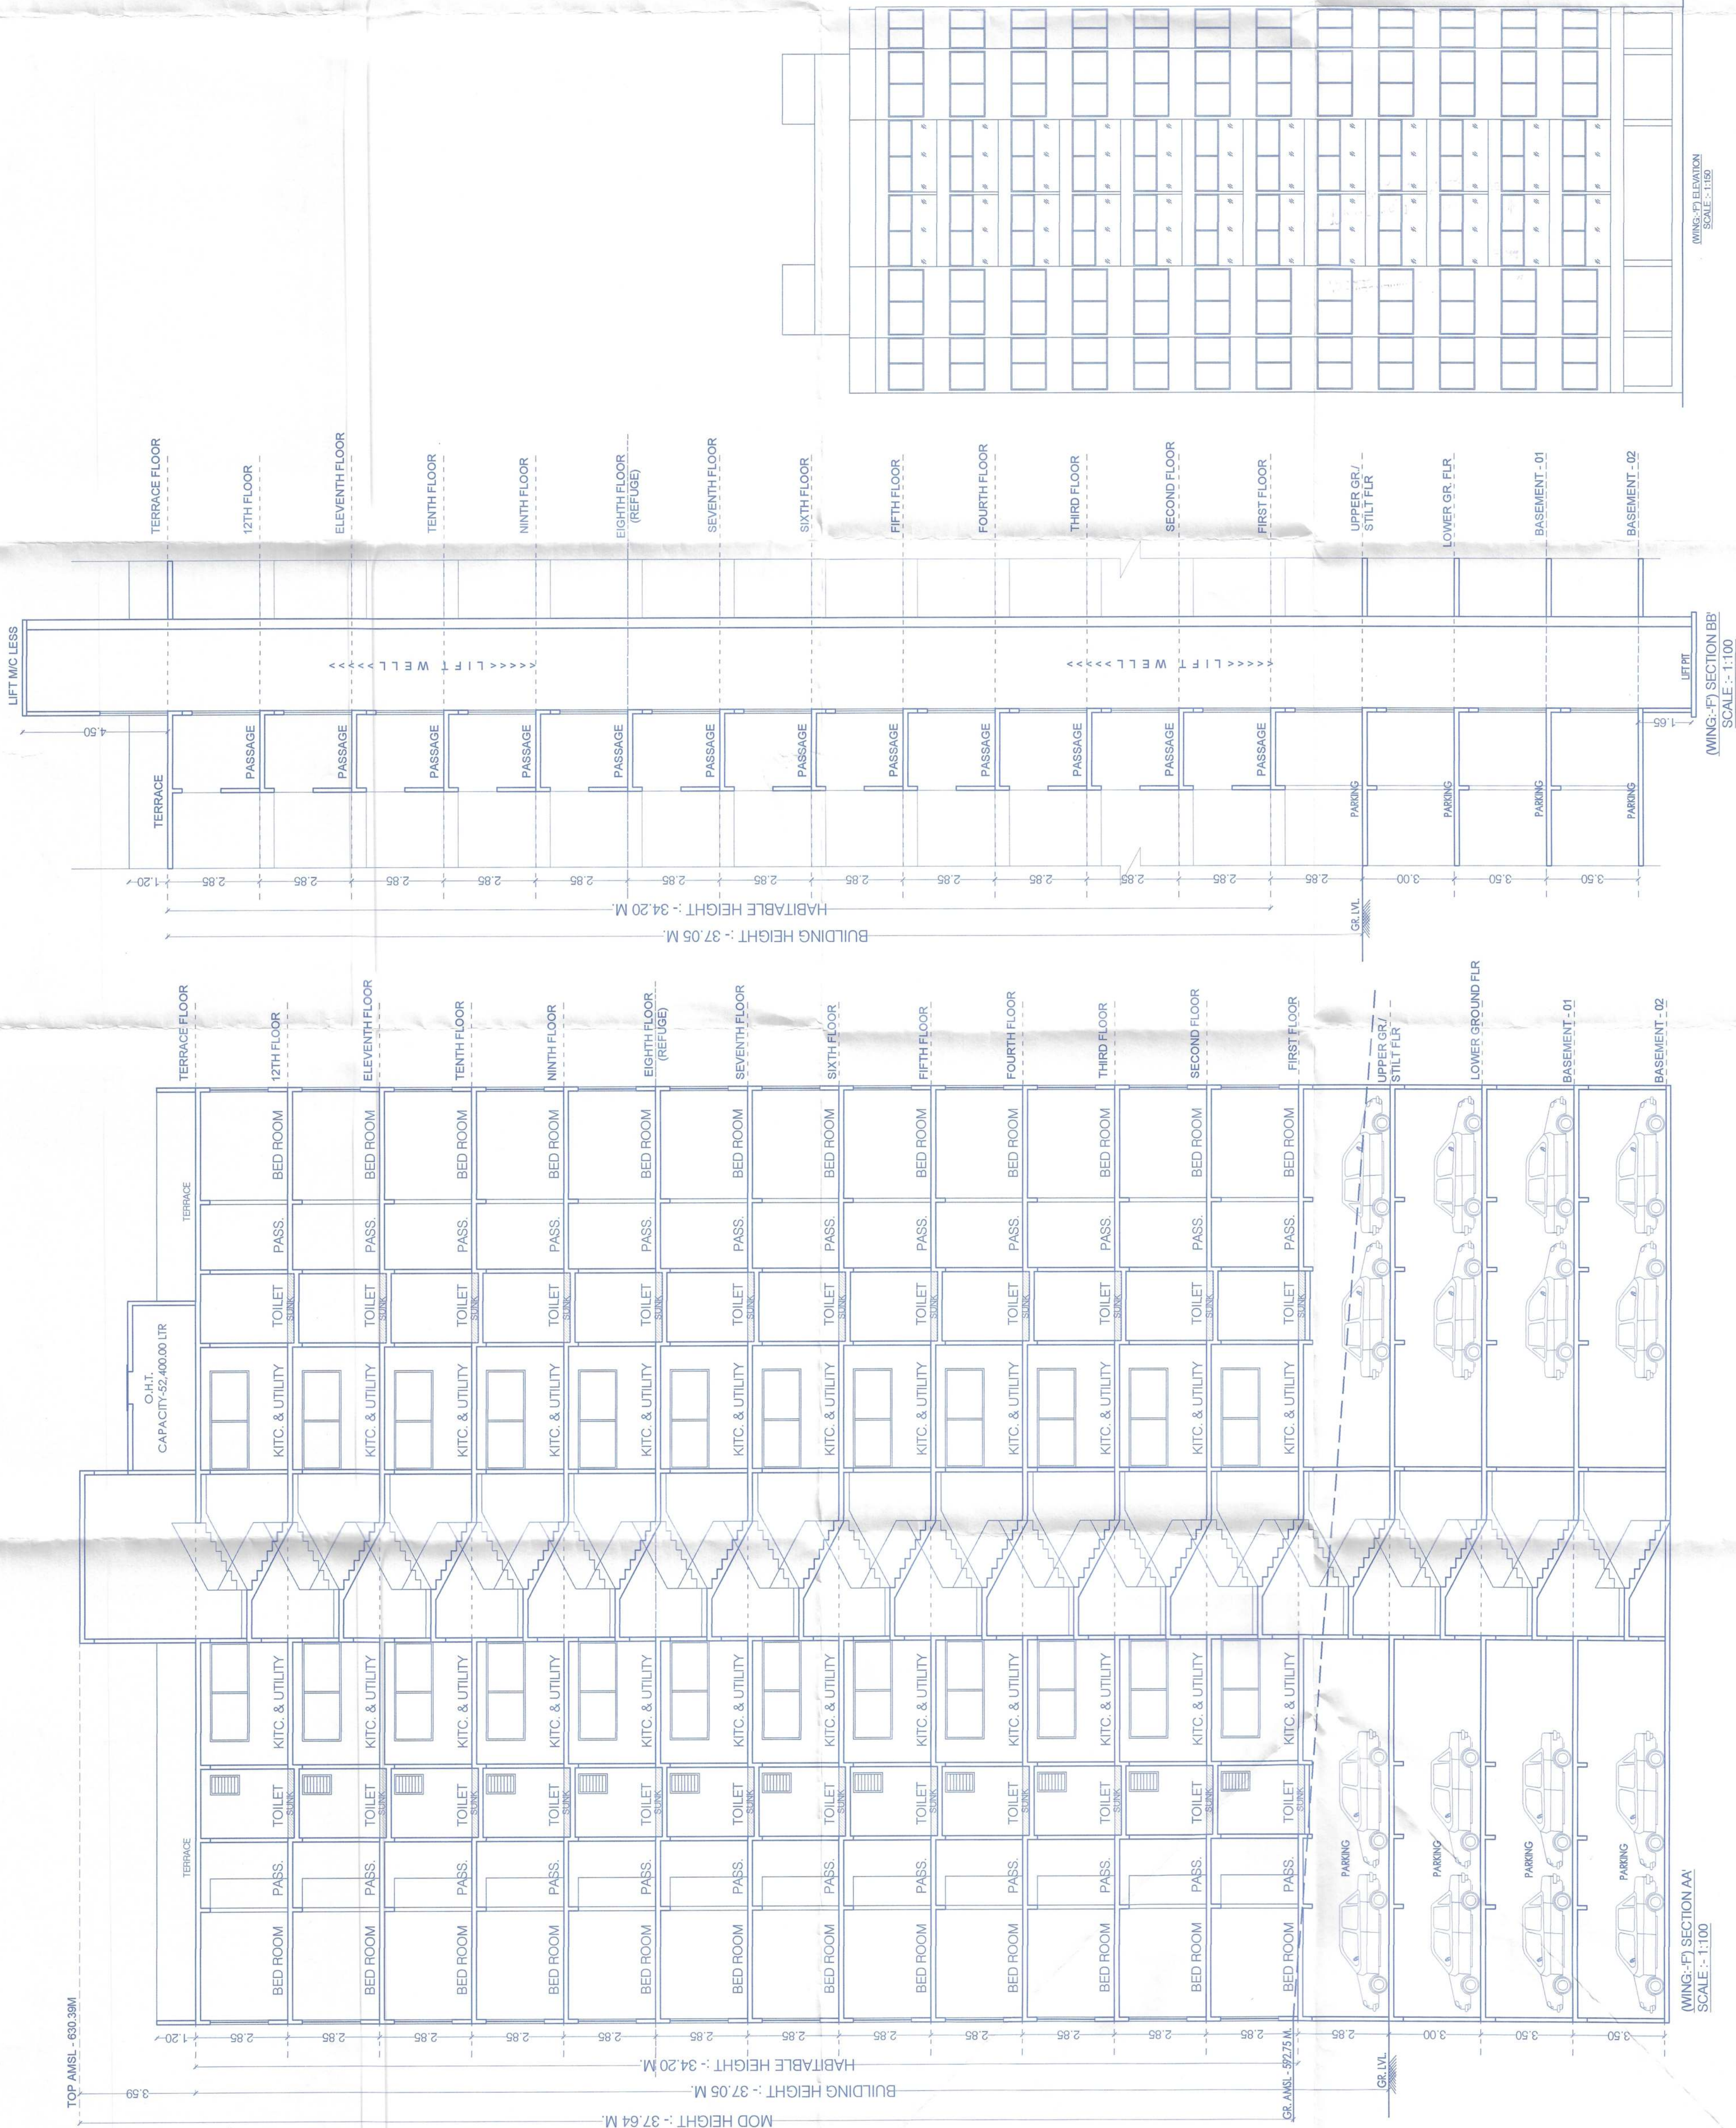

APPROVED SUBJECT TO CONDITION
APPROVED UNDER COMMENCEMENT
CERTIFICATE NO:
DATE
Jr/Sd Engineer
Jr/Sd Engineer
Building Development Department
Zone No. 3 P.M.C.



OWNERS DECLARATION, NAME & SIGN.
I, the undersigned, hereby declare that the above mentioned details are true and correct and I am not aware of any other details which may be required to be disclosed. 

ACH

PROJECT :-
LAYOUT OF BUILDING (COMMERCIAL + RESIDENTIAL) SR.NO.87,
WABE, PUNE

WHITE MARBLES REALITIES PRIVATE LIMITED THROUGH
MR. ANKIT DINESH CHAUHAN.

ARCHITECT :-



JAY AERAM & ASSOCIATES
ADDRESS : Chairman Office - 501 & 502,
CTS No.-2036, Opp. Vihar Sales, Talk Road,
Sadarsh Peth, Pune - 411030
EMAIL : admin@jayaram.com | ankit.jayaram@gmail.com
PHONE NO. : 020-2454535 / 968650592

(WING-F) ELEVATION
SCALE :- 1:100

(WING-F) SECTION BB
SCALE :- 1:100

(WING-F) SECTION AA
SCALE :- 1:100