


STAMP OF APPROVAL
(WING- 'N') (Inclusive Housing)

20



APPROVED SUBJECT TO CONDITION
APPROVED UNDER COMMENCEMENT
CERTIFICATE NO:
DATE

Jr/Sr Engineer
Deputy Engineer
Building Development Department
Zone No. 3 P.M.C.

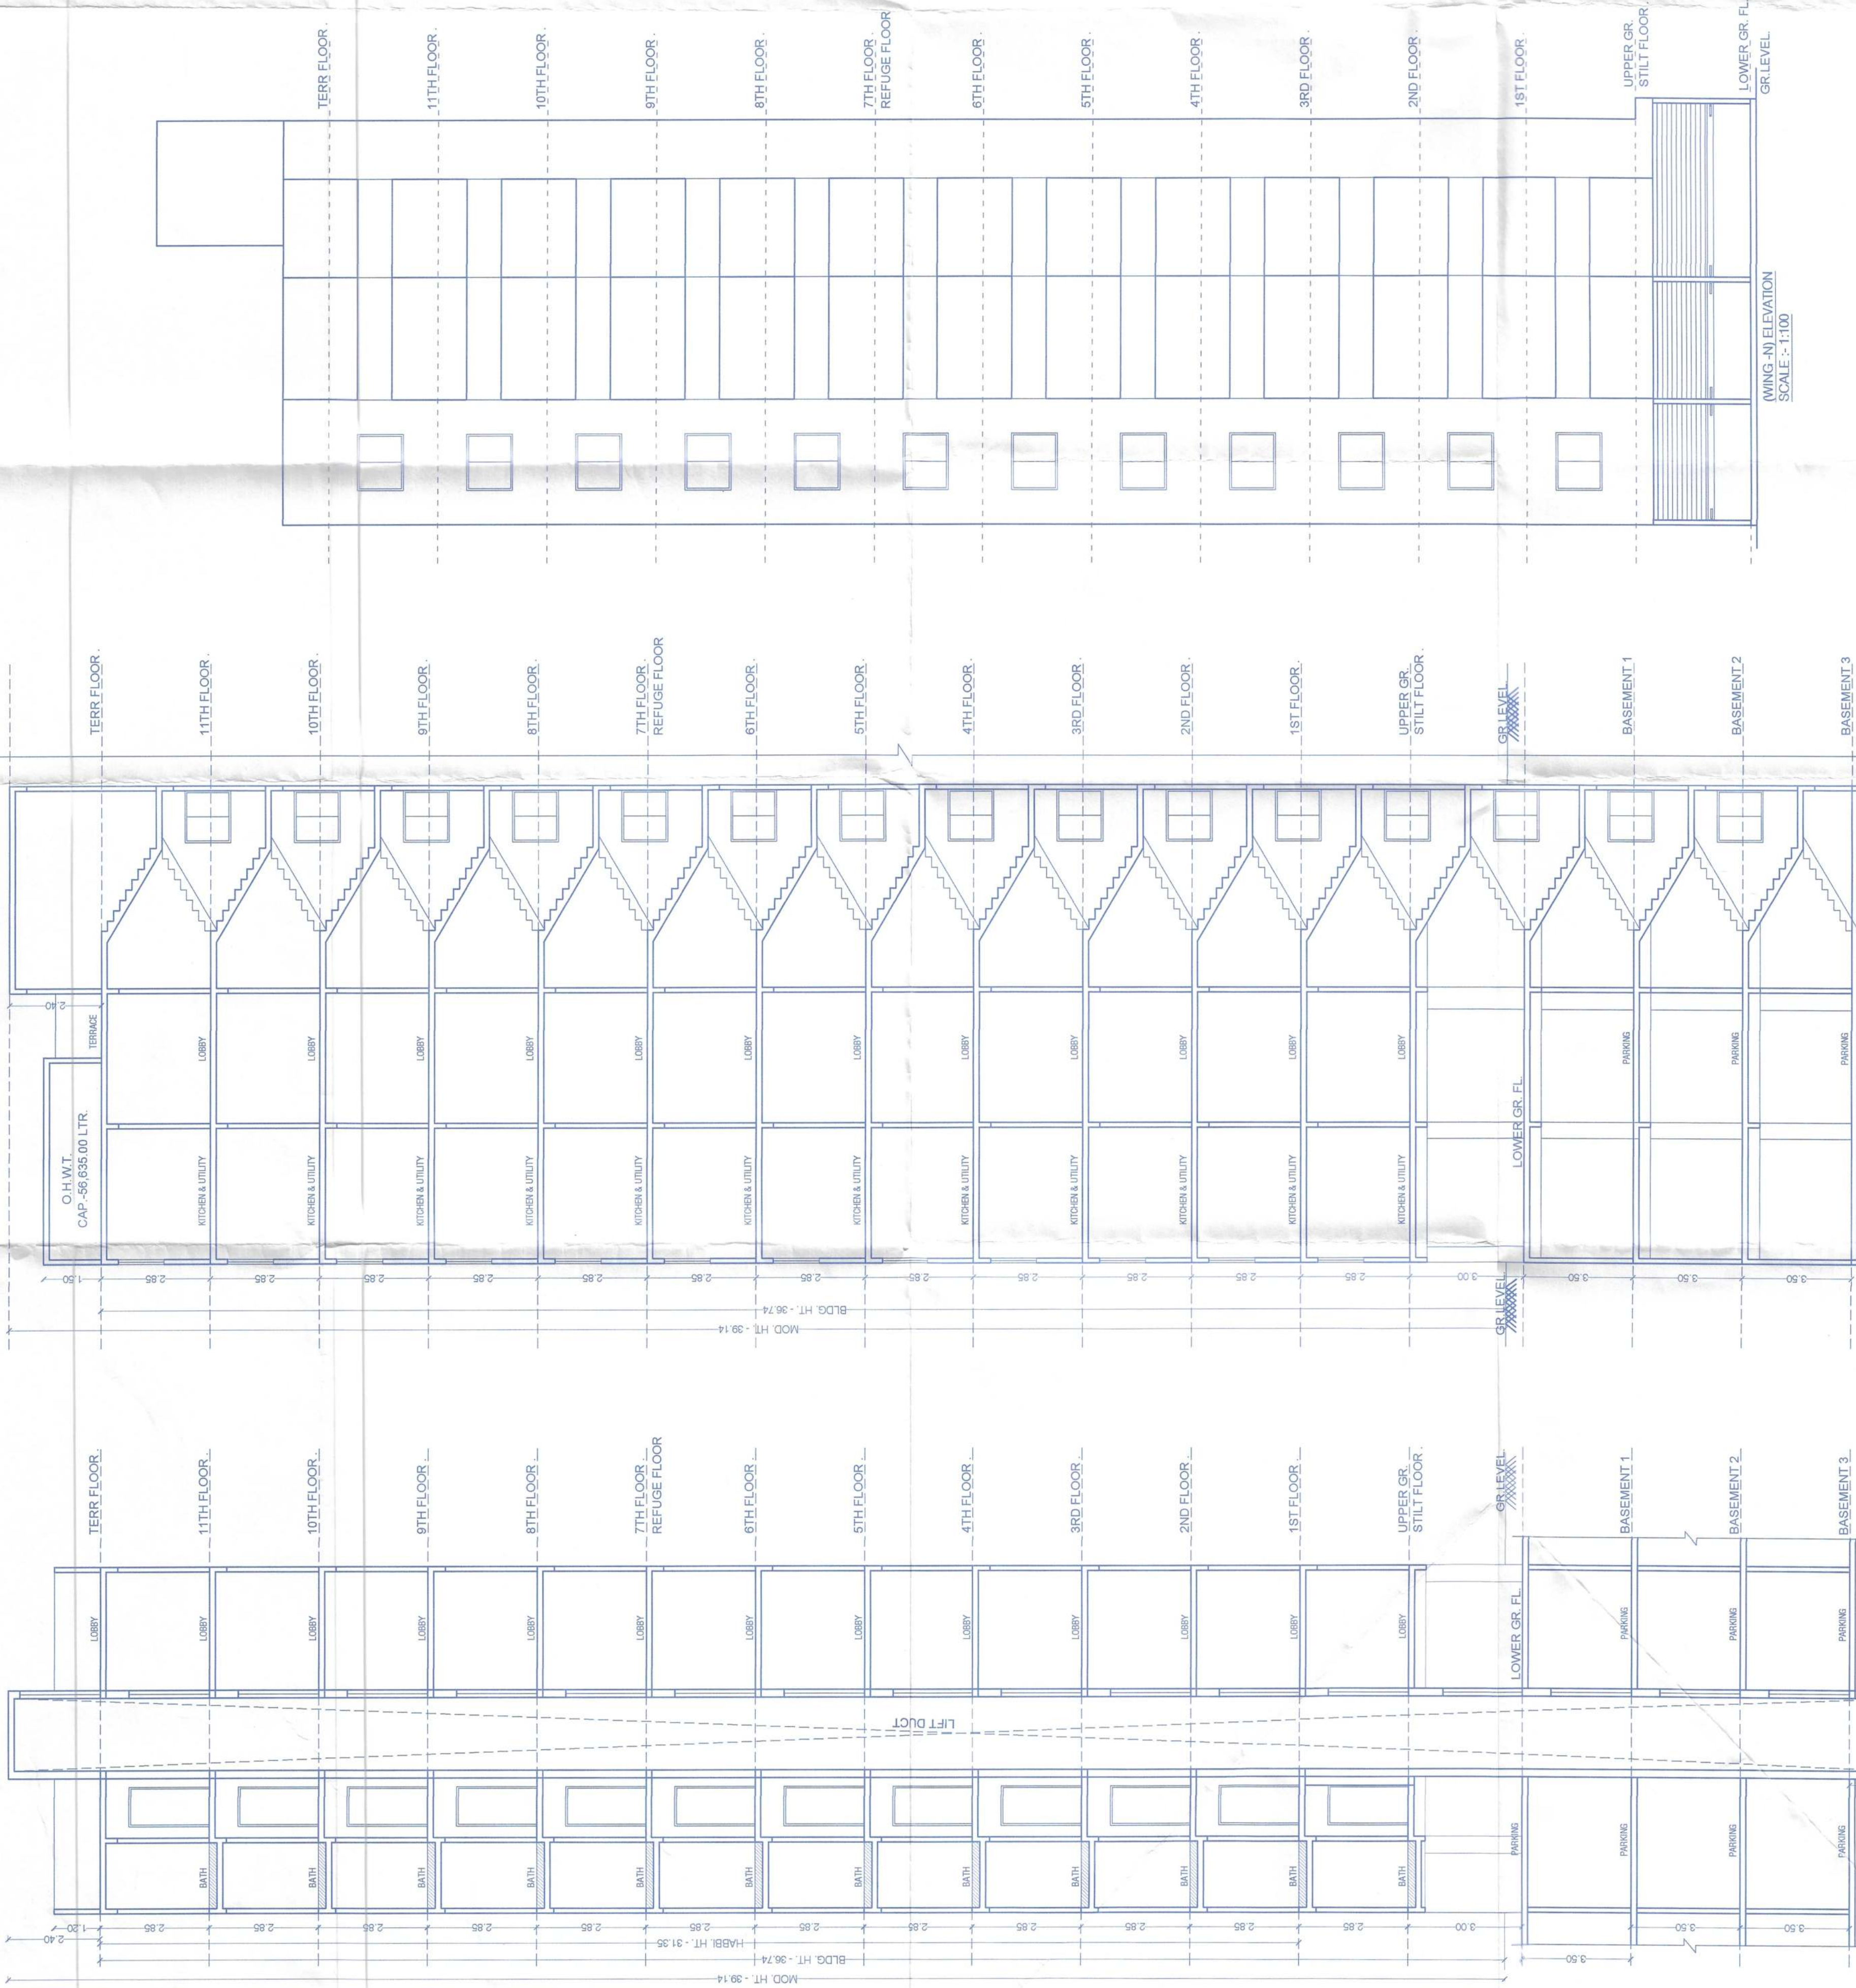

(WING- N) SECTION BB
SCALE :- 1:200

(WING- N) SECTION AA
SCALE :- 1:200

OWNERS DECLARATION, NAME & SIGN.

(We Undersigned Herby Confirm That We Would Abide By Plans Approved By Authority/Collabor. (We
Of Proper Technical Personnel So As To Ensure The Quality And Safety At The Work Site.

ANY

WHITE MARBLES REALTIES PRIVATE LIMITED THROUGH
MR. ANKIT DINESH CHHAJED.

PROJECT :-

LAYOUT OF BUILDING (COMMERCIAL + RESIDENTIAL) SR.NO.87,
WARJE, PUNE

J. AERAM

ARCHITECT :-



JAY AERAM & ASSOCIATES

ADDRESS : Chhatrapati Office - 501 & 502,
CTS No.-2036, Opp.Vijay Sales, Tikar Road,
Sudashy Peth, Pune-411030

EMAIL : aeram@jayeram.com | arch@jayeram@gmail.com

PHONE NO. : 020-24545350 / 908657642

CAN/19/19811

JOB NO. DATE SCALE NORTH DRAWN BY CHECKED BY

805 29.01.2025 1:100 KISHOR JAY SIR