


STAMP OF APPROVAL

REVISION NO:
1) B.P./WADUKHWADI/44/2024 DATED: 24/05/24
Sanctioned No. B.P./Wadukhwadi/62/2025
Subject to conditions mentioned in the
Office Order No.
aven dated 03/09/2025
Pimpri
Date : 03/09/2025



O. C. Signed by
City Engineer

For City Engineer
Building Permission Dept.
PCMC., Pimpri, Pune-18.

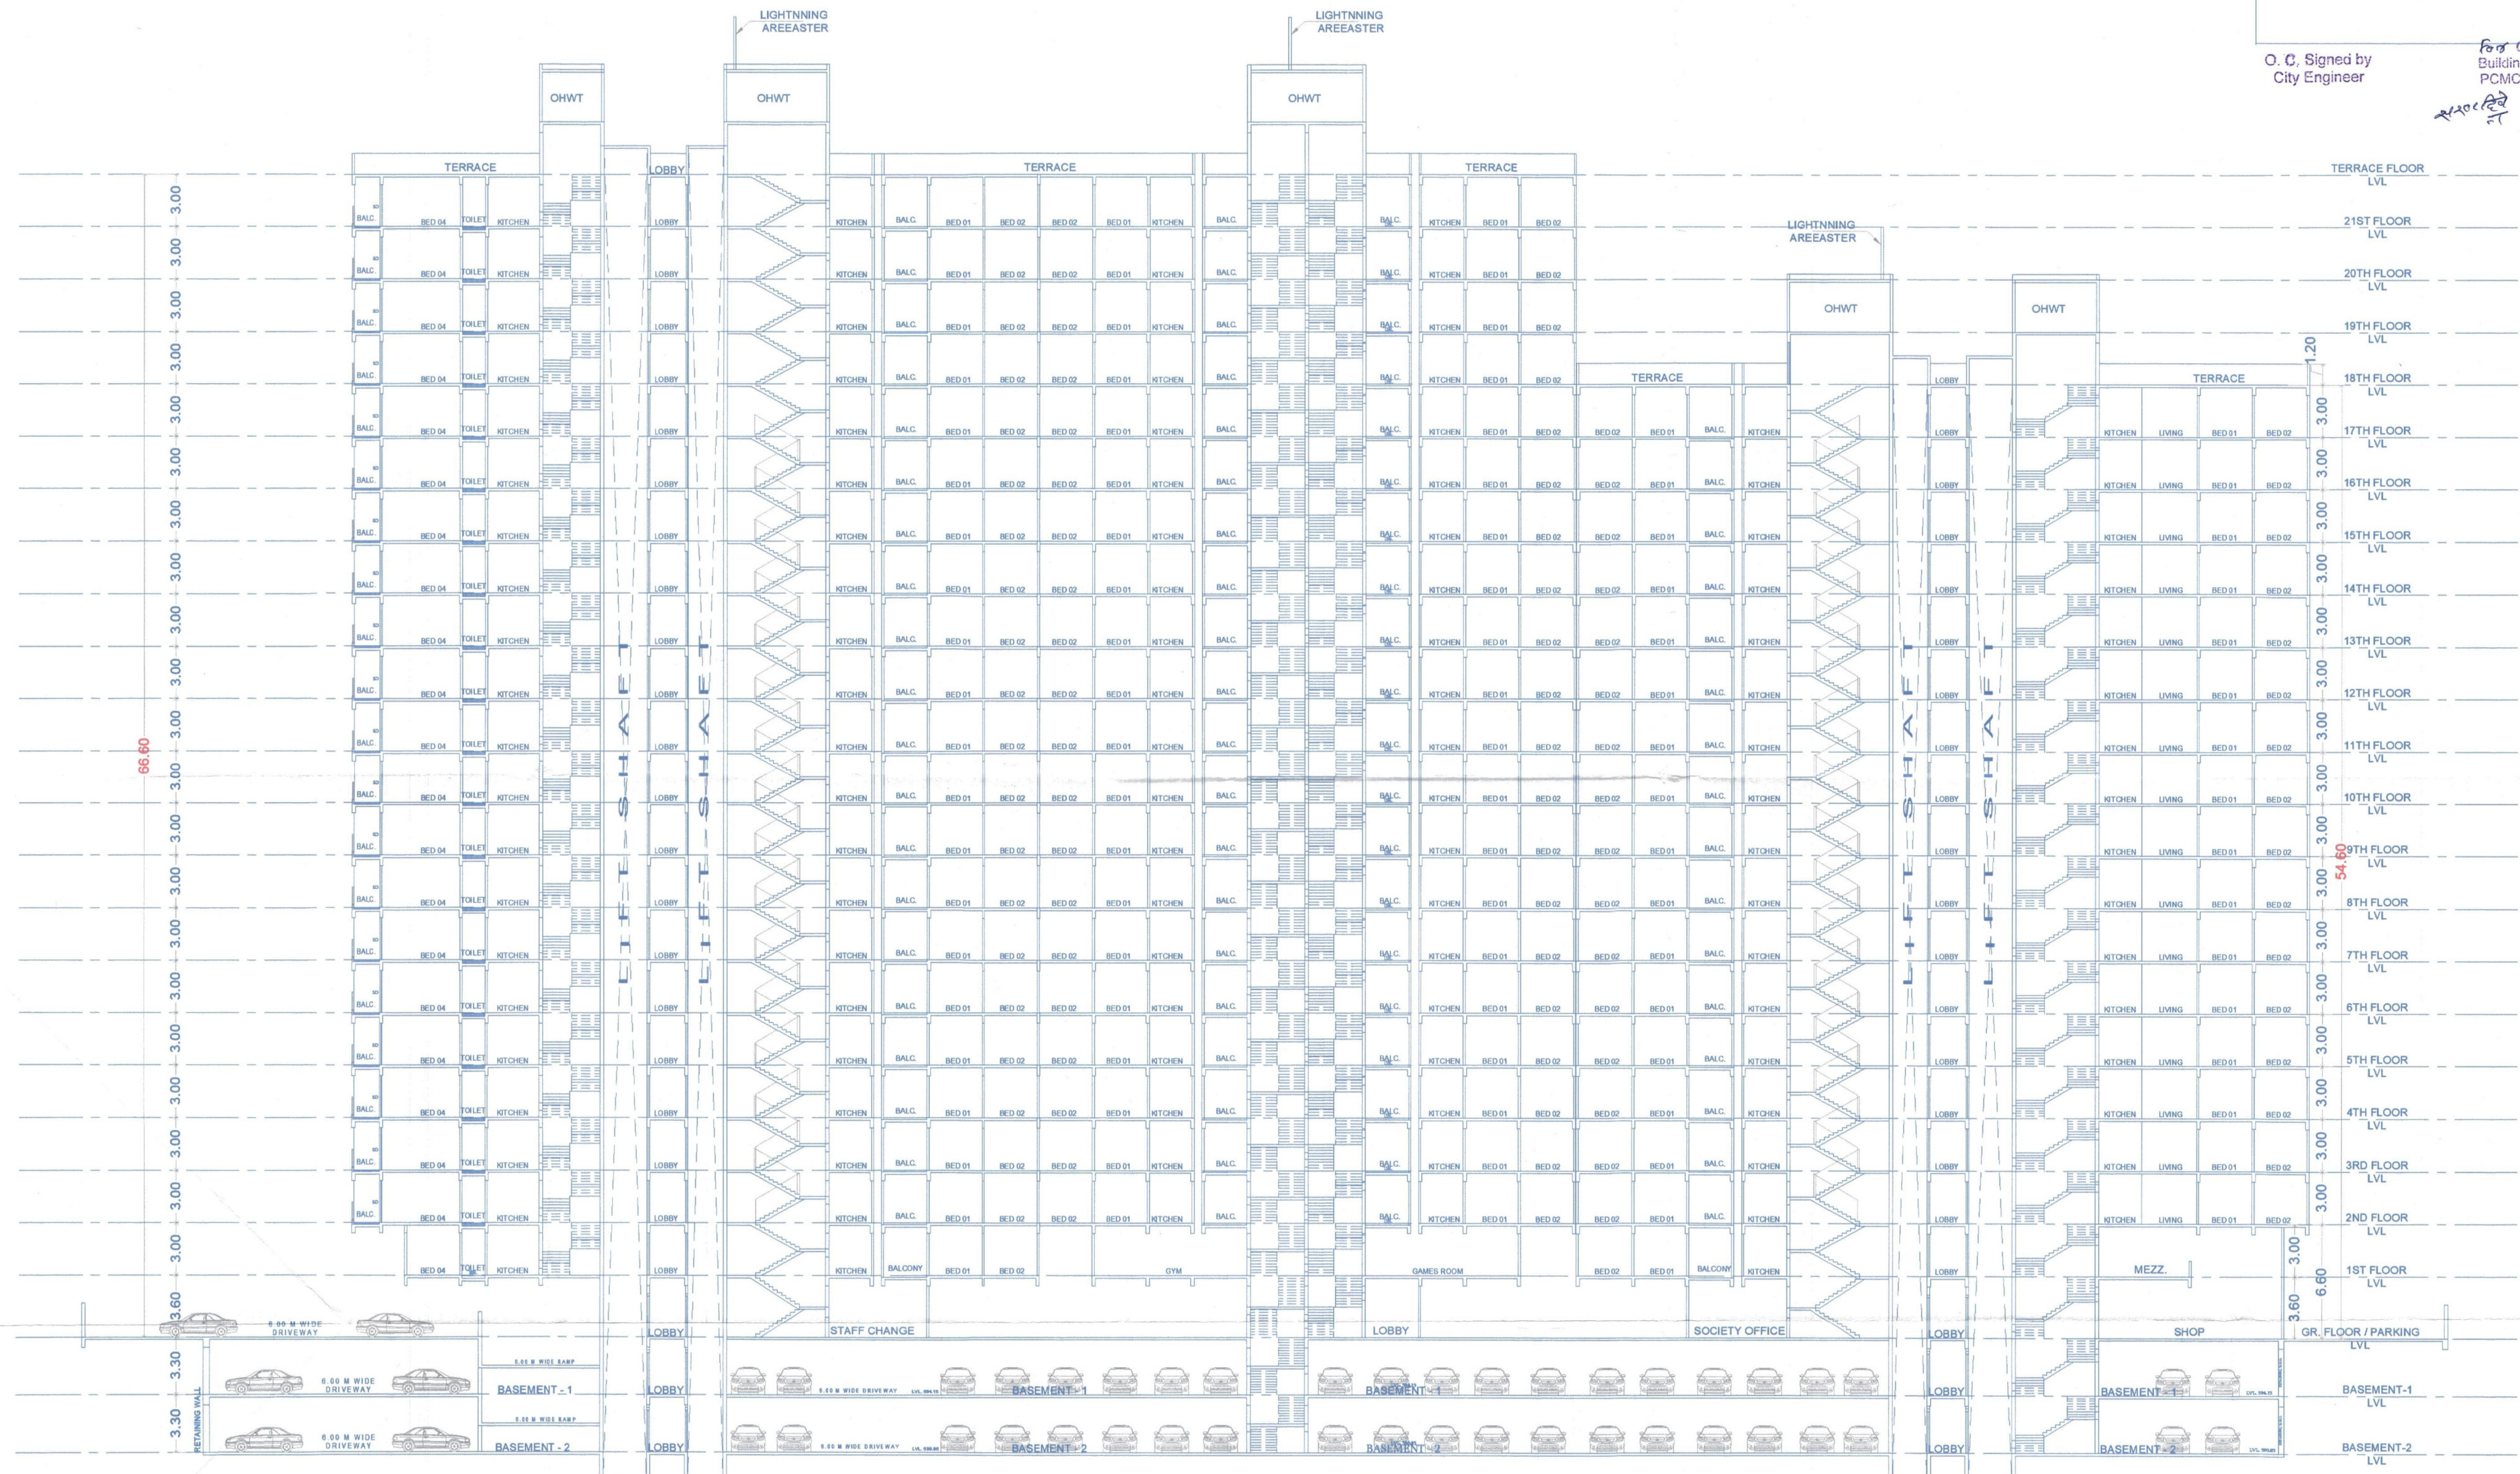

SECTION AT AA
(SCALE 1:200)

OWNER'S NAME :- MS. VISION CREATIVE ENTERPRISE L.P., THROUGH PARTNER, MR. NITESHKUMAR SURESHBHAI PATEL & MR. VIPULKUMAR CHIMANLAL BHAVANI.		OWNER SIGN :- <i>Nitesh</i>
PROJECT :- VISION 24DEGREE		
SURVEY NO.:143/1	PLOT :-	
DESCRIPTION : REGULAR TRACK, VILLAGE -WADUKHWADI, PUNE		
INWARD NO. :		
PATIL & BUGADE ARCHITECT - INTERIOR DESIGNER Plot No. P.V.P. No. D-3 Block Habbur, Hager, Near to St. Andrews School, H.S.D.C. Chowdesh, Pune-411 019 982 300 4800 / 902 970 2249	SHEET NO :- 09/09	DATE :-
	DRAWN BY :-	14 JUN 2024
KEY NO :-		
ARCHITECT SIGN :- <i>MR. AMOL BUGADE</i>		SCALE :- 1:100