



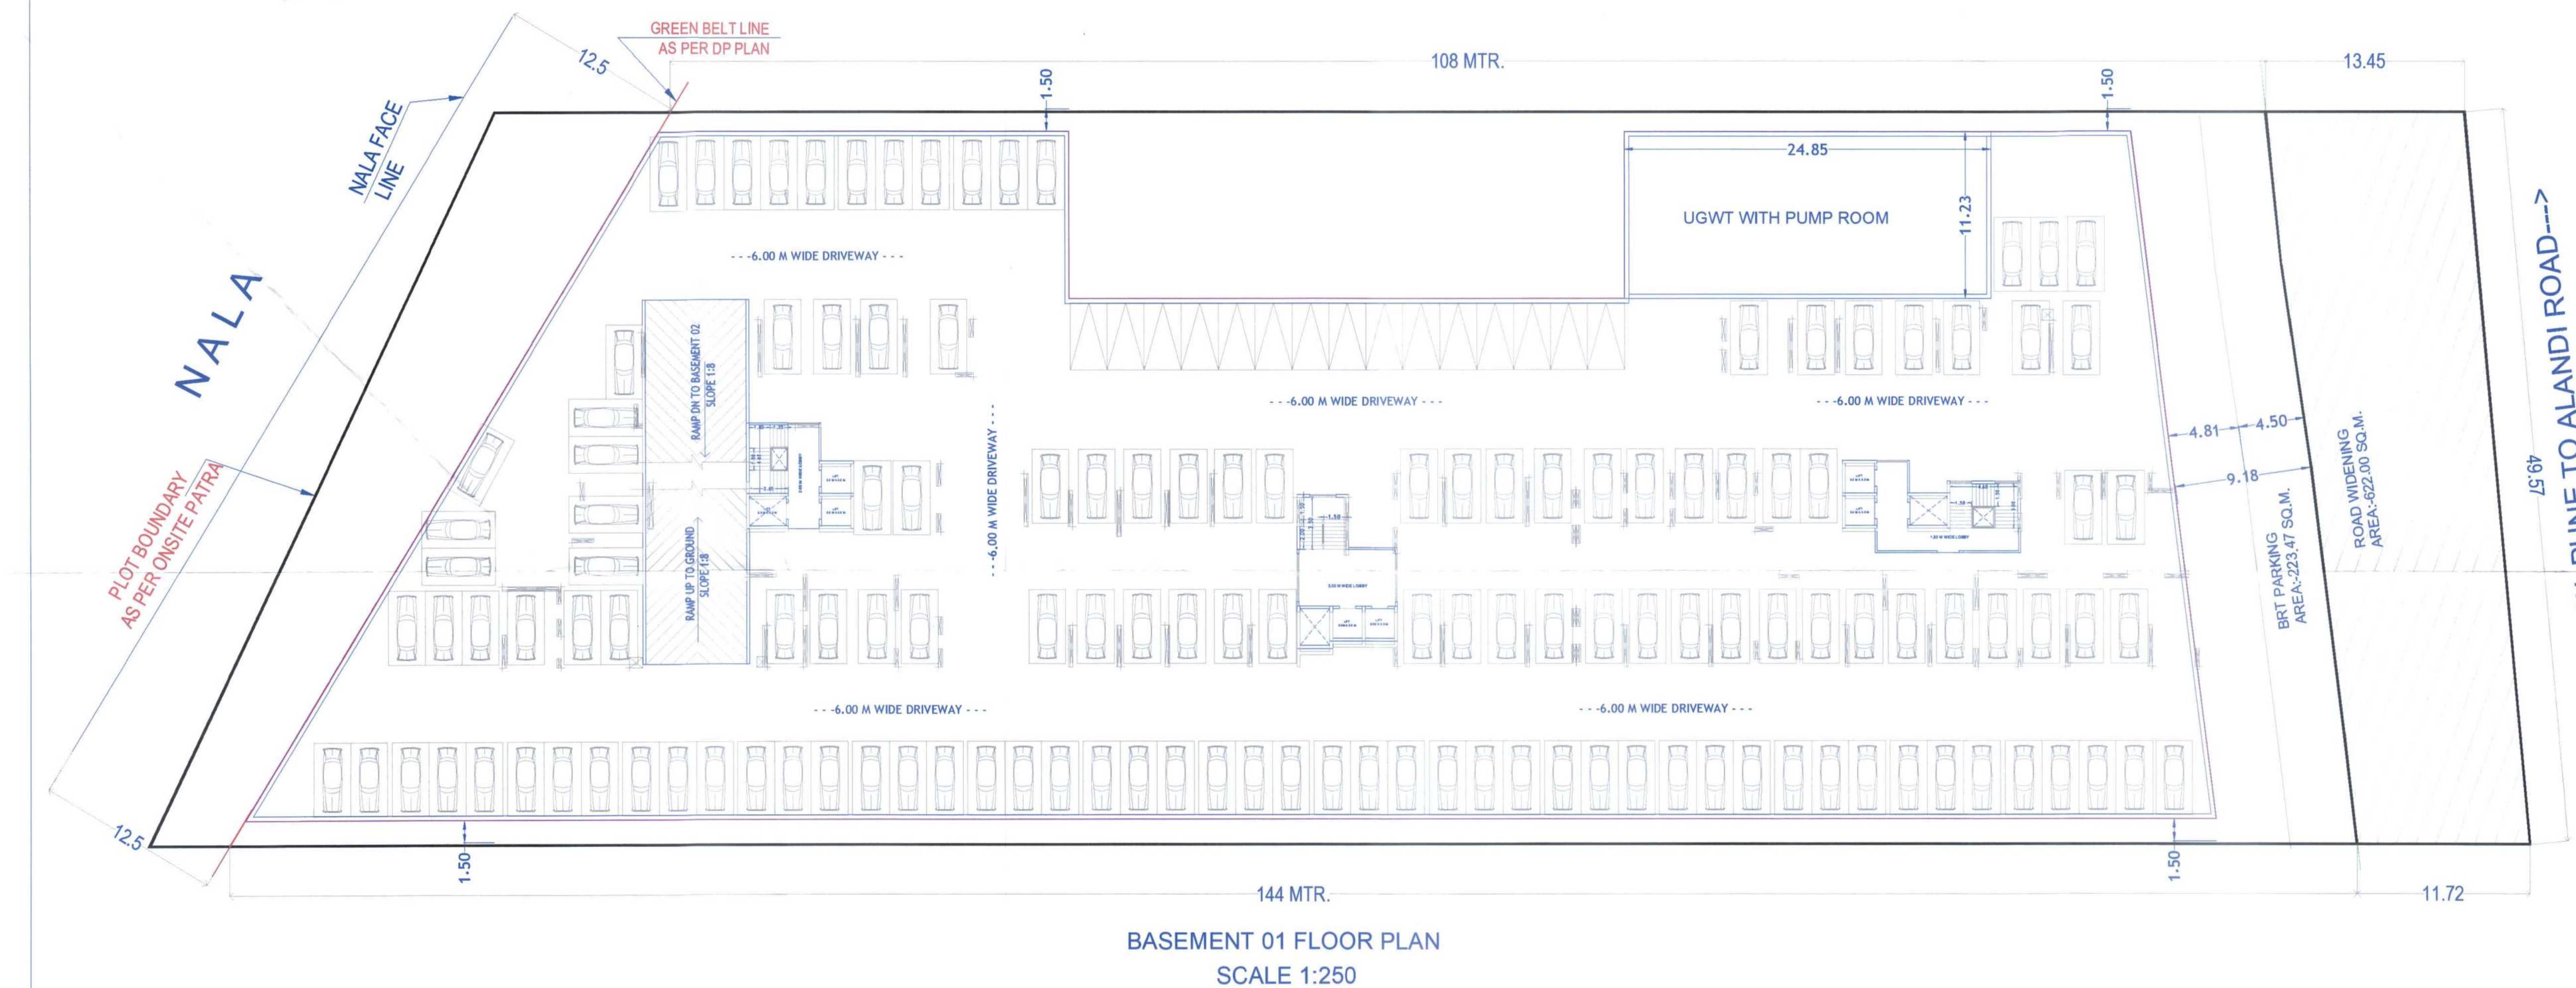

STAMP OF APPROVAL

Sanctioned No. B.P. / EC / Wadmukh Wadi / 03 / 24
Subject to conditions mentioned in the
Office Order No.
aven dated 24/05/24
Pimpri
Date: 24/05/2024

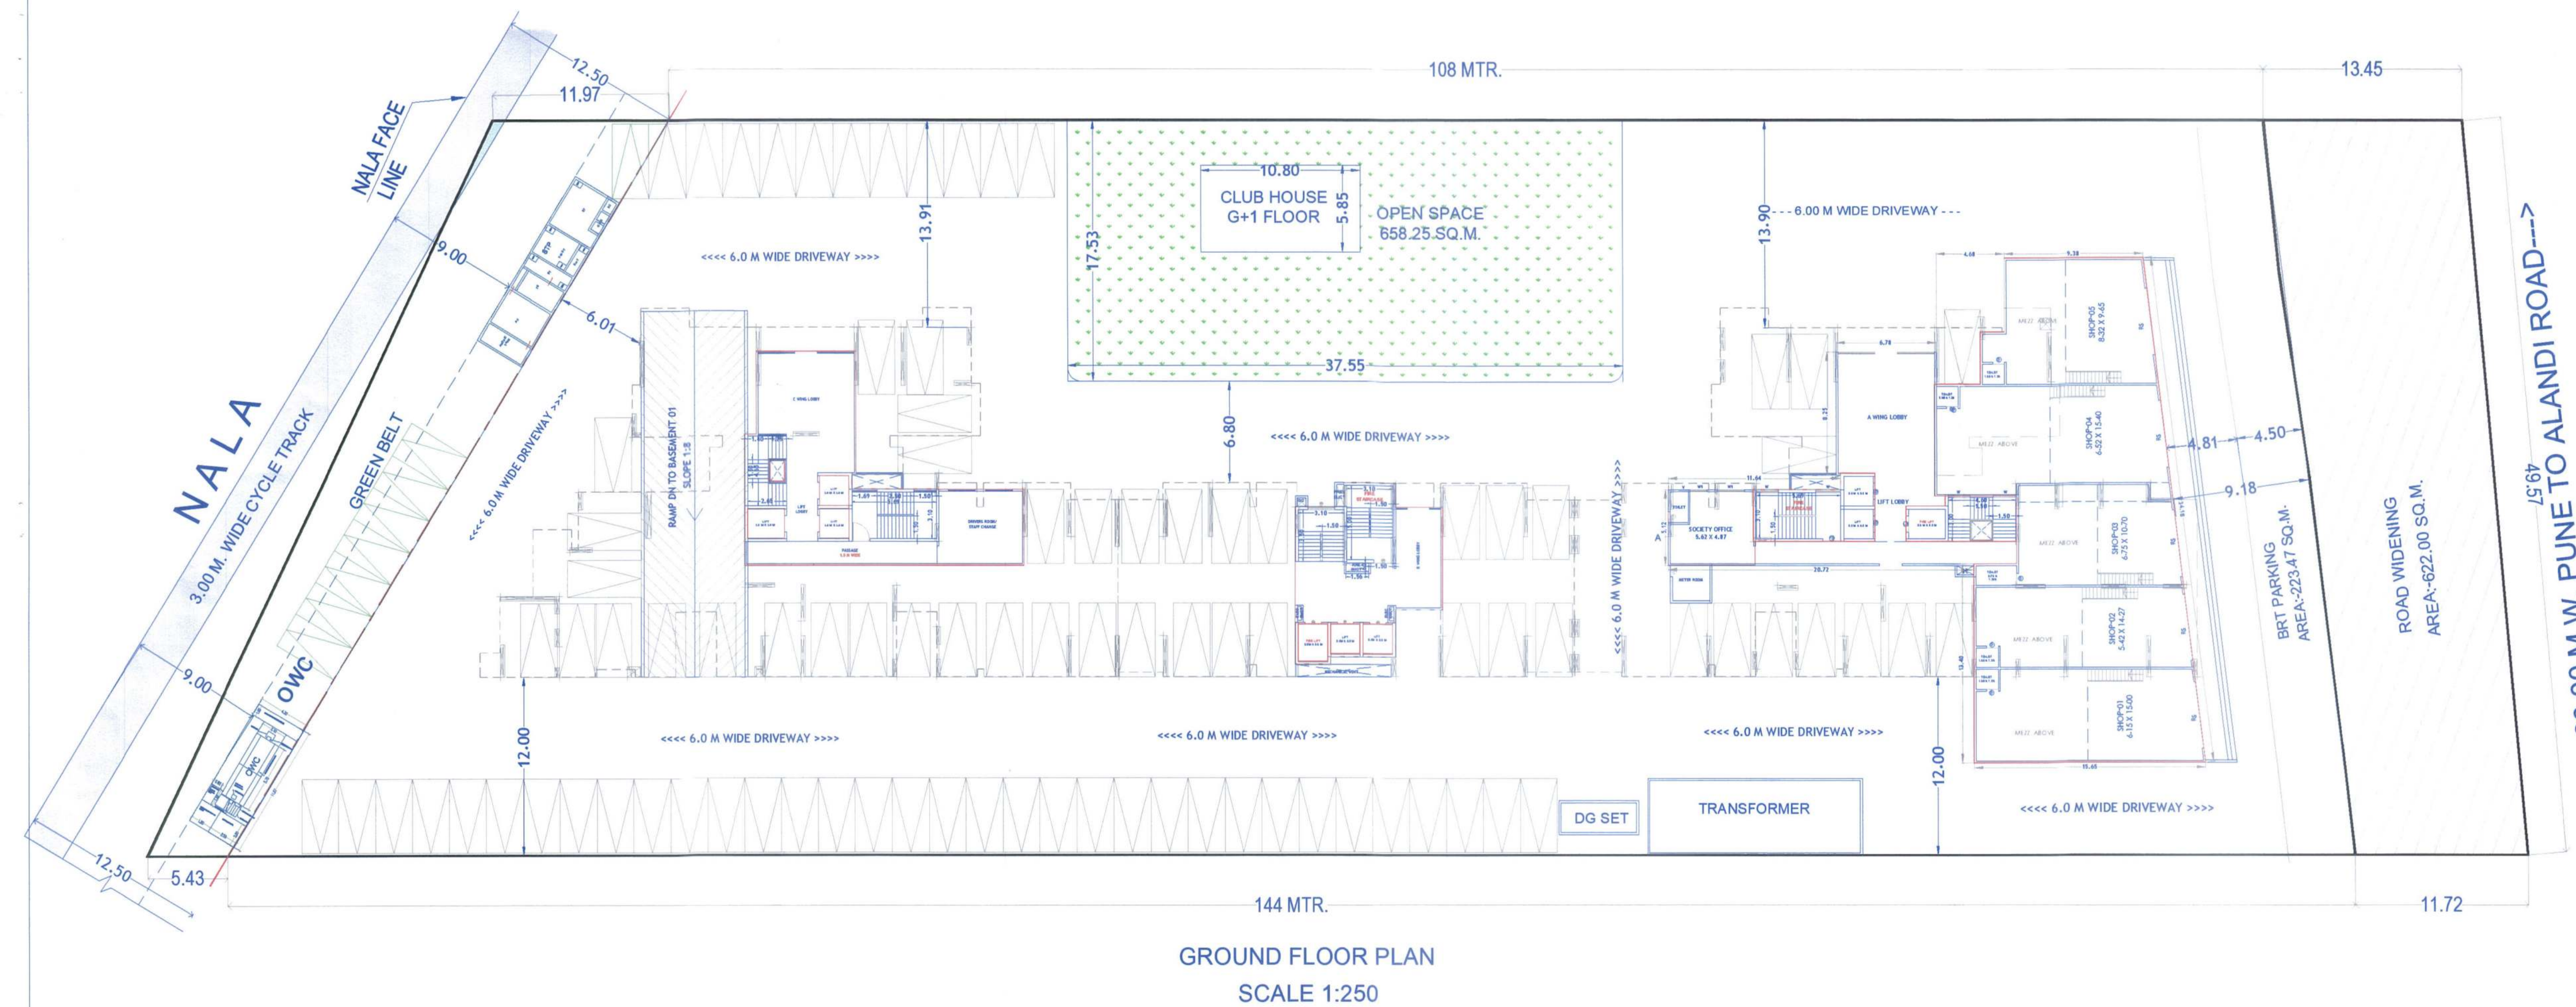

O. C. Signed by
City Engineer

City Engineer
Building Permission Dept.
PCMC., Pimpri, Pune-18.

OWNER'S DECLARATION

I/WE UNDERSIGNED HEREBY CONFIRM THAT I/WE WOULD ABIDE BY PLANS APPROVED BY AUTHORITY / COLLECTOR. I/WE WOULD EXECUTE THE STRUCTURE AS PER APPROVED PLANS. ALSO I/WE WOULD EXECUTE THE WORK UNDER SUPERVISION OF PROPER TECHNICAL PERSON SO AS TO ENSURE THE QUALITY AND SAFETY AT THE WORK SITE.

OWNER'S NAME :-

M/S. VISION CREATIVE ENTERPRISE L.L.P., THROUGH
PARTNER, MR. NITESHKUMAR SURESHBHAIR PATEL &
MR. VIPULKUMAR CHIMANLAL BHAVANI.

PROJECT :-

SURVEY NO.:143/1

PLOT :-

DESCRIPTION : REGULAR TRACK, VILLAGE -WADMUKHWADI, PUNE

INWARD NO. :



PATIL & BUGADE
ASSOCIATES

SHEET NO :- 02 / 03

DRAWN BY :- SHRADDHA

KEY NO :-

DATE :

28 FEB 2024

ARCHITECT • INTERIOR DESIGNER
Plot No. PAP-5, D-3 Block Kalyanor, Nagar, Near
St. Andrews School, M.D.C., Chinchwad, Pune 411 004
archpb2008@gmail.com
982 350 4590 | 902 870 2749

DESIGNER	ARCHITECT SIGN
Next to ART BOARD	MR. AMOL BUGADE

