


WING 'A'

PREVIOUSLY SANCTIONED NO. B.P.-TATHWADE- 37-2024, DATED- 29.3.2024
PREVIOUSLY SANCTIONED NO. B.P.-TATHWADE- 35-2025, DATED- 29.3.2025

Sanctioned No. B.P. Tathawade 20/2024
Subject to conditions mentioned in the
Office Order No.
aven dated 27/02/2024
Pimpri
Date: 27/02/2024

O. C. Signed by
City Engineer

City Engineer
Building Permission Dept.
P.C.M.C., Pimpri, Pune-18.

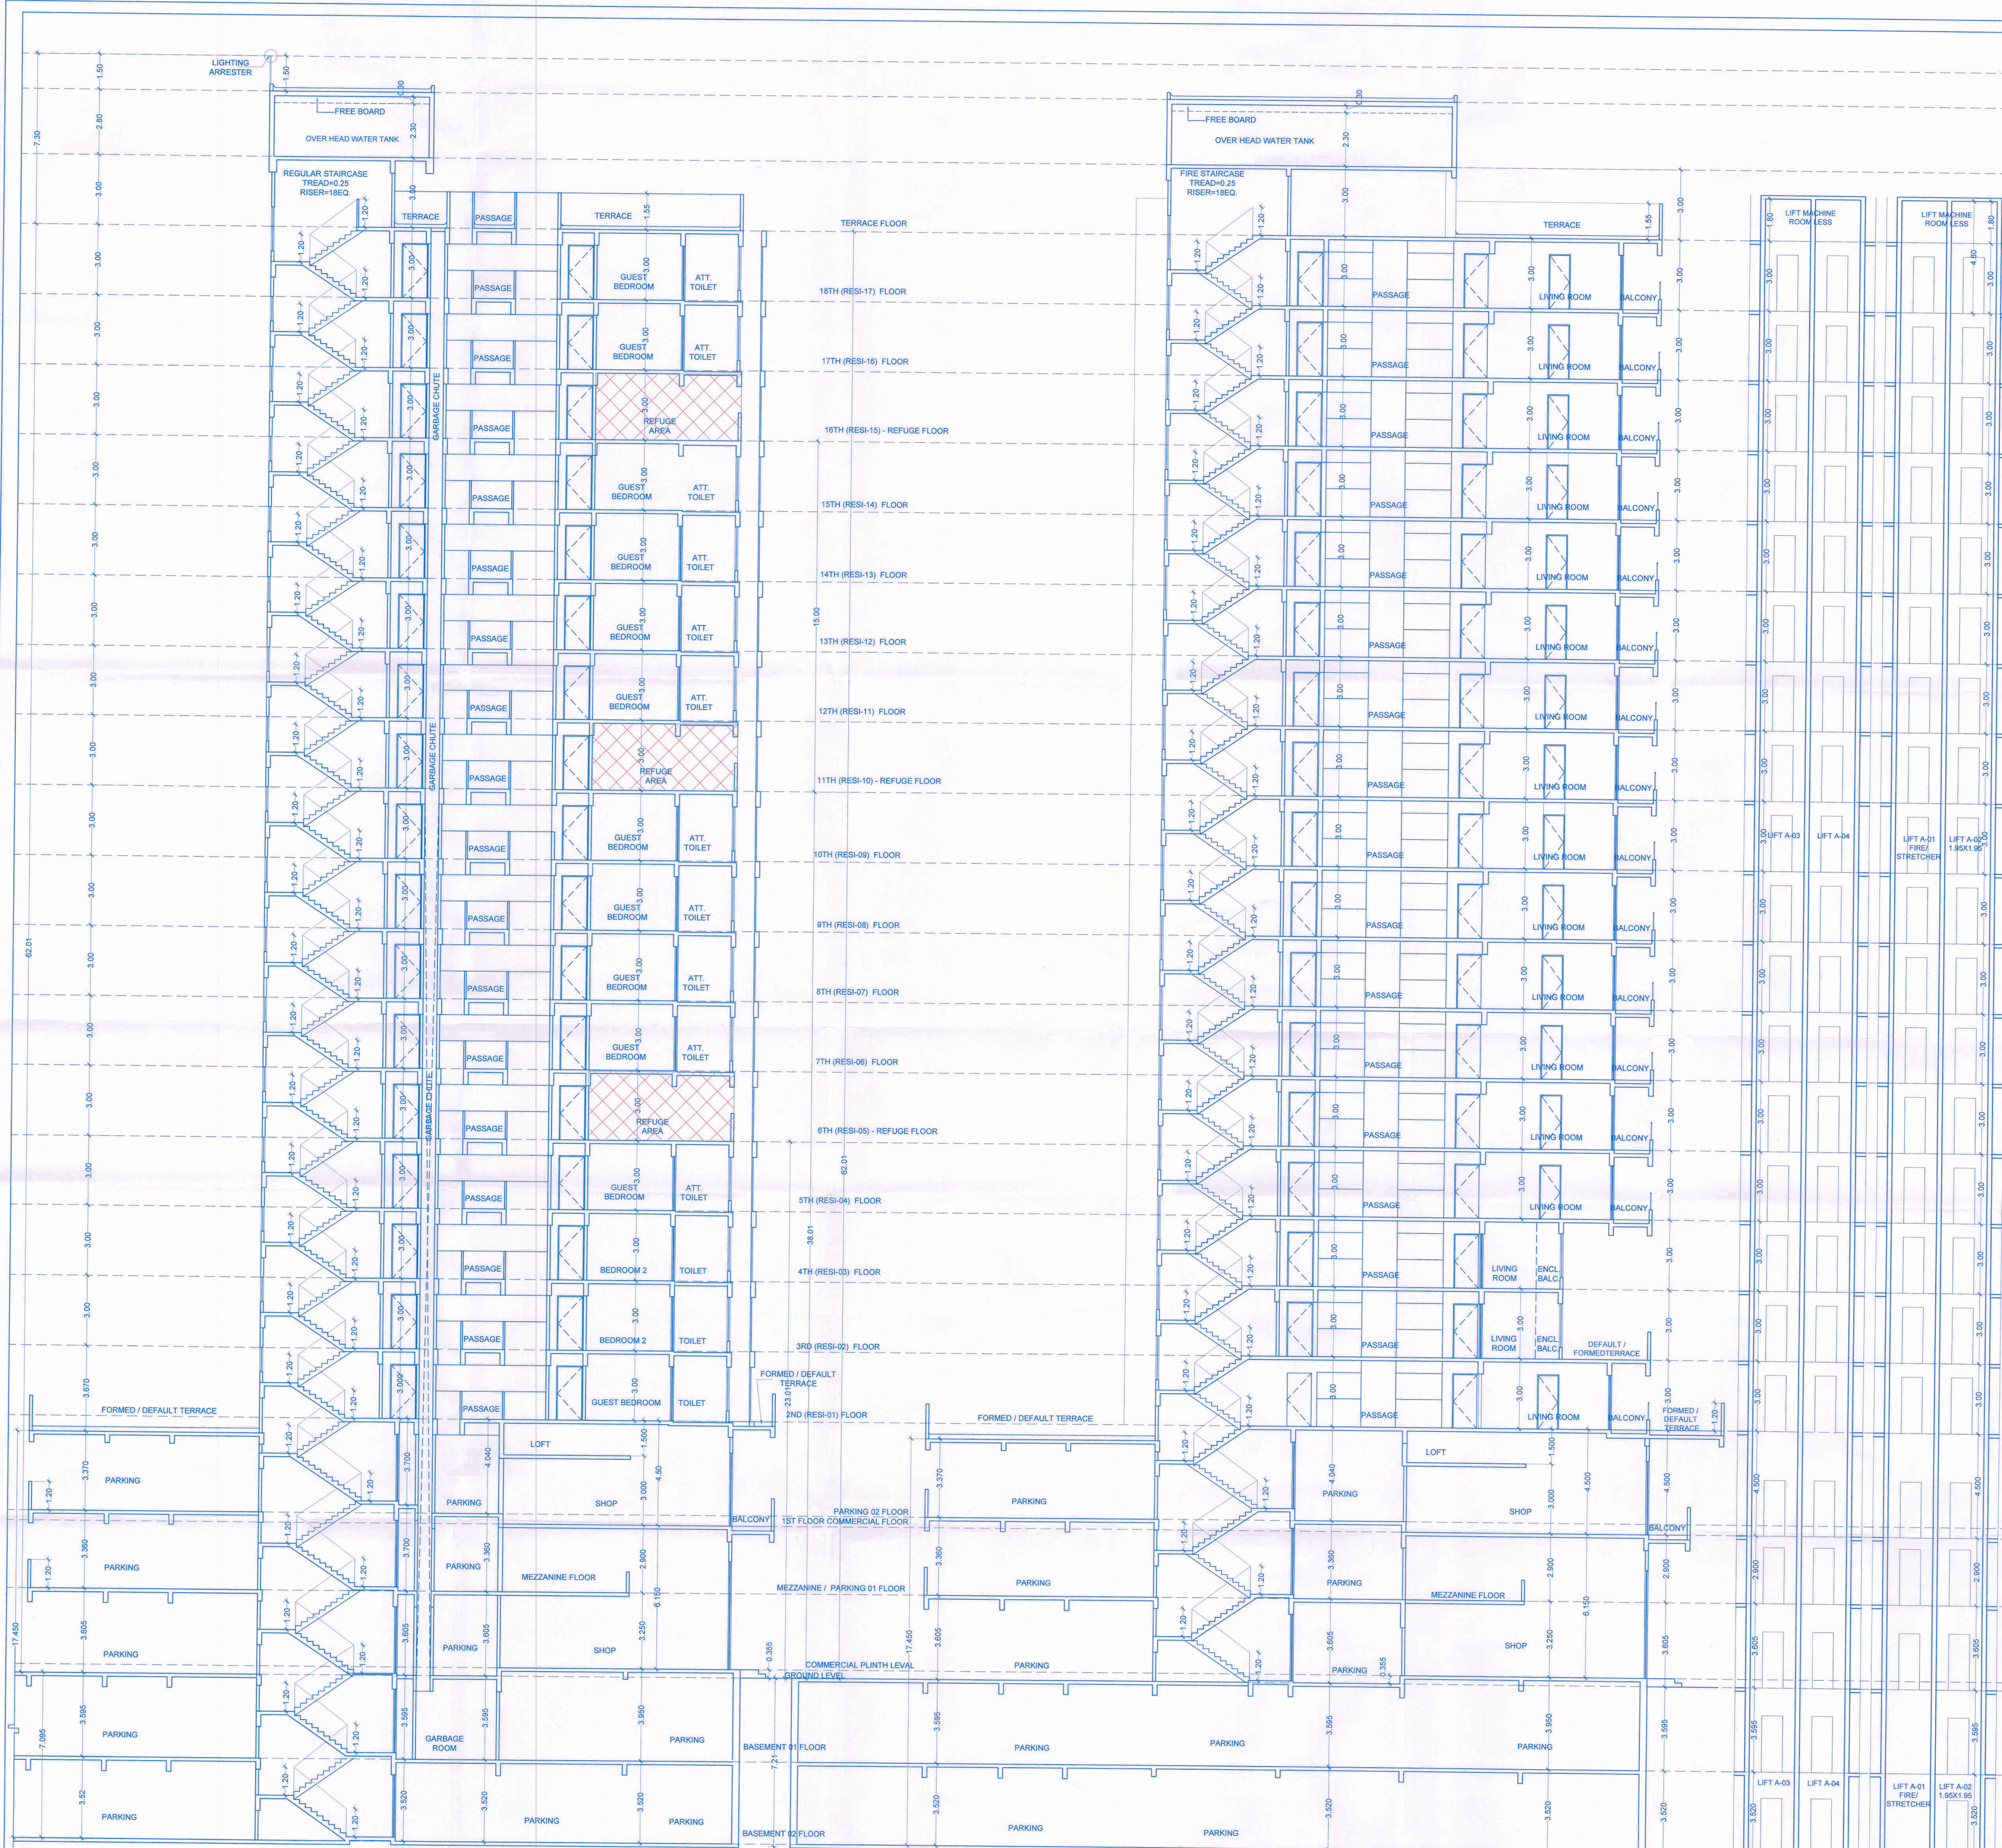

SECTION @ A-A
(SCALE 1:100)

SECTION @ B-B
(SCALE 1:100)

SECTION @ L4-L4
(SCALE 1:100)

SECTION @ L3-L3
(SCALE 1:100)

LAND OWNER (AS PER 7/12 OR P.R.C.)

MRS. SUNITA SANDEEP NEWALE

POWER OF ATTORNEY HOLDER

Mr. SANDEEP GOYAL

CLIENT/FIRM'S NAME
M/S SANIL CONSTRUCTION LLP through
Mr. SANDEEP GOYAL

CONTENTS

SECTIONS

LIST OF CONSULTANTS

DESIGN ARCHITECT - SPACE CRAFT ASSOCIATES

STRUCTURAL - DNA CONSULTANTS

MEP - SKYLINE MEP

LANDSCAPE - SPACE CRAFT ASSOCIATES

PROJECT (REVISE PROPOSAL)

PROPOSED LAYOUT OF BUILDING AT
S.NO. 63 / 10 (P), TATHAWADE, PUNE.

REVISION
R2 WITH TOR
R1 WITH TOR
SIGN, ADDRESS OF THE OWNER-S/POWER OF ATTORNEY HOLDER/S

This municipal drawing is prepared from the instructions, information, specifications, papers and legal documents etc. given by me/us and the authenticity and validity of the same is my/our responsibility. I/we the undersigned, the owner-s and/or power of attorney holder-s have read and studied all the documents, forms and all the drawings along with documents for submission and they are as per my/our instructions & information given to the Architect.

Name/s: M/S SANIL CONSTRUCTION LLP through
Mr. SANDEEP GOYAL

Address: _____ Sign _____

CONSULTANTS LIAISONING ARCHITECT

LAXMAN THITE AOP
1st FLOOR SITA PARK, 18, SHIVAJINAGAR, PUNE-411008
TEL: 25536714/25536109

ARCHITECT MILIND PATIL
CAREER 12285
1st FLOOR SITA PARK, 18, SHIVAJINAGAR, PUNE-411008
TEL: 25536714/25536109

Job no.	Drp. no.	Scale	Rev. no.	Date	Desit	Checked
1843	M-4	1:100	R-0	17.02.2024	SHARMILA	M.R.P.

2:\JOURN\FROMBULCONG\2024\2024 LAYOUT.dwg