


TOWER 4

Revised Date: 23-10-2025
APPROVED SUBJECT TO CONDITION
APPROVED UNDER COMMENCEMENT
CERTIFICATE NO. S.123/66/125

Building Inspector Deputy Engineer P.M.C.
(B.P.D.P. Zone No-1) P.M.C.

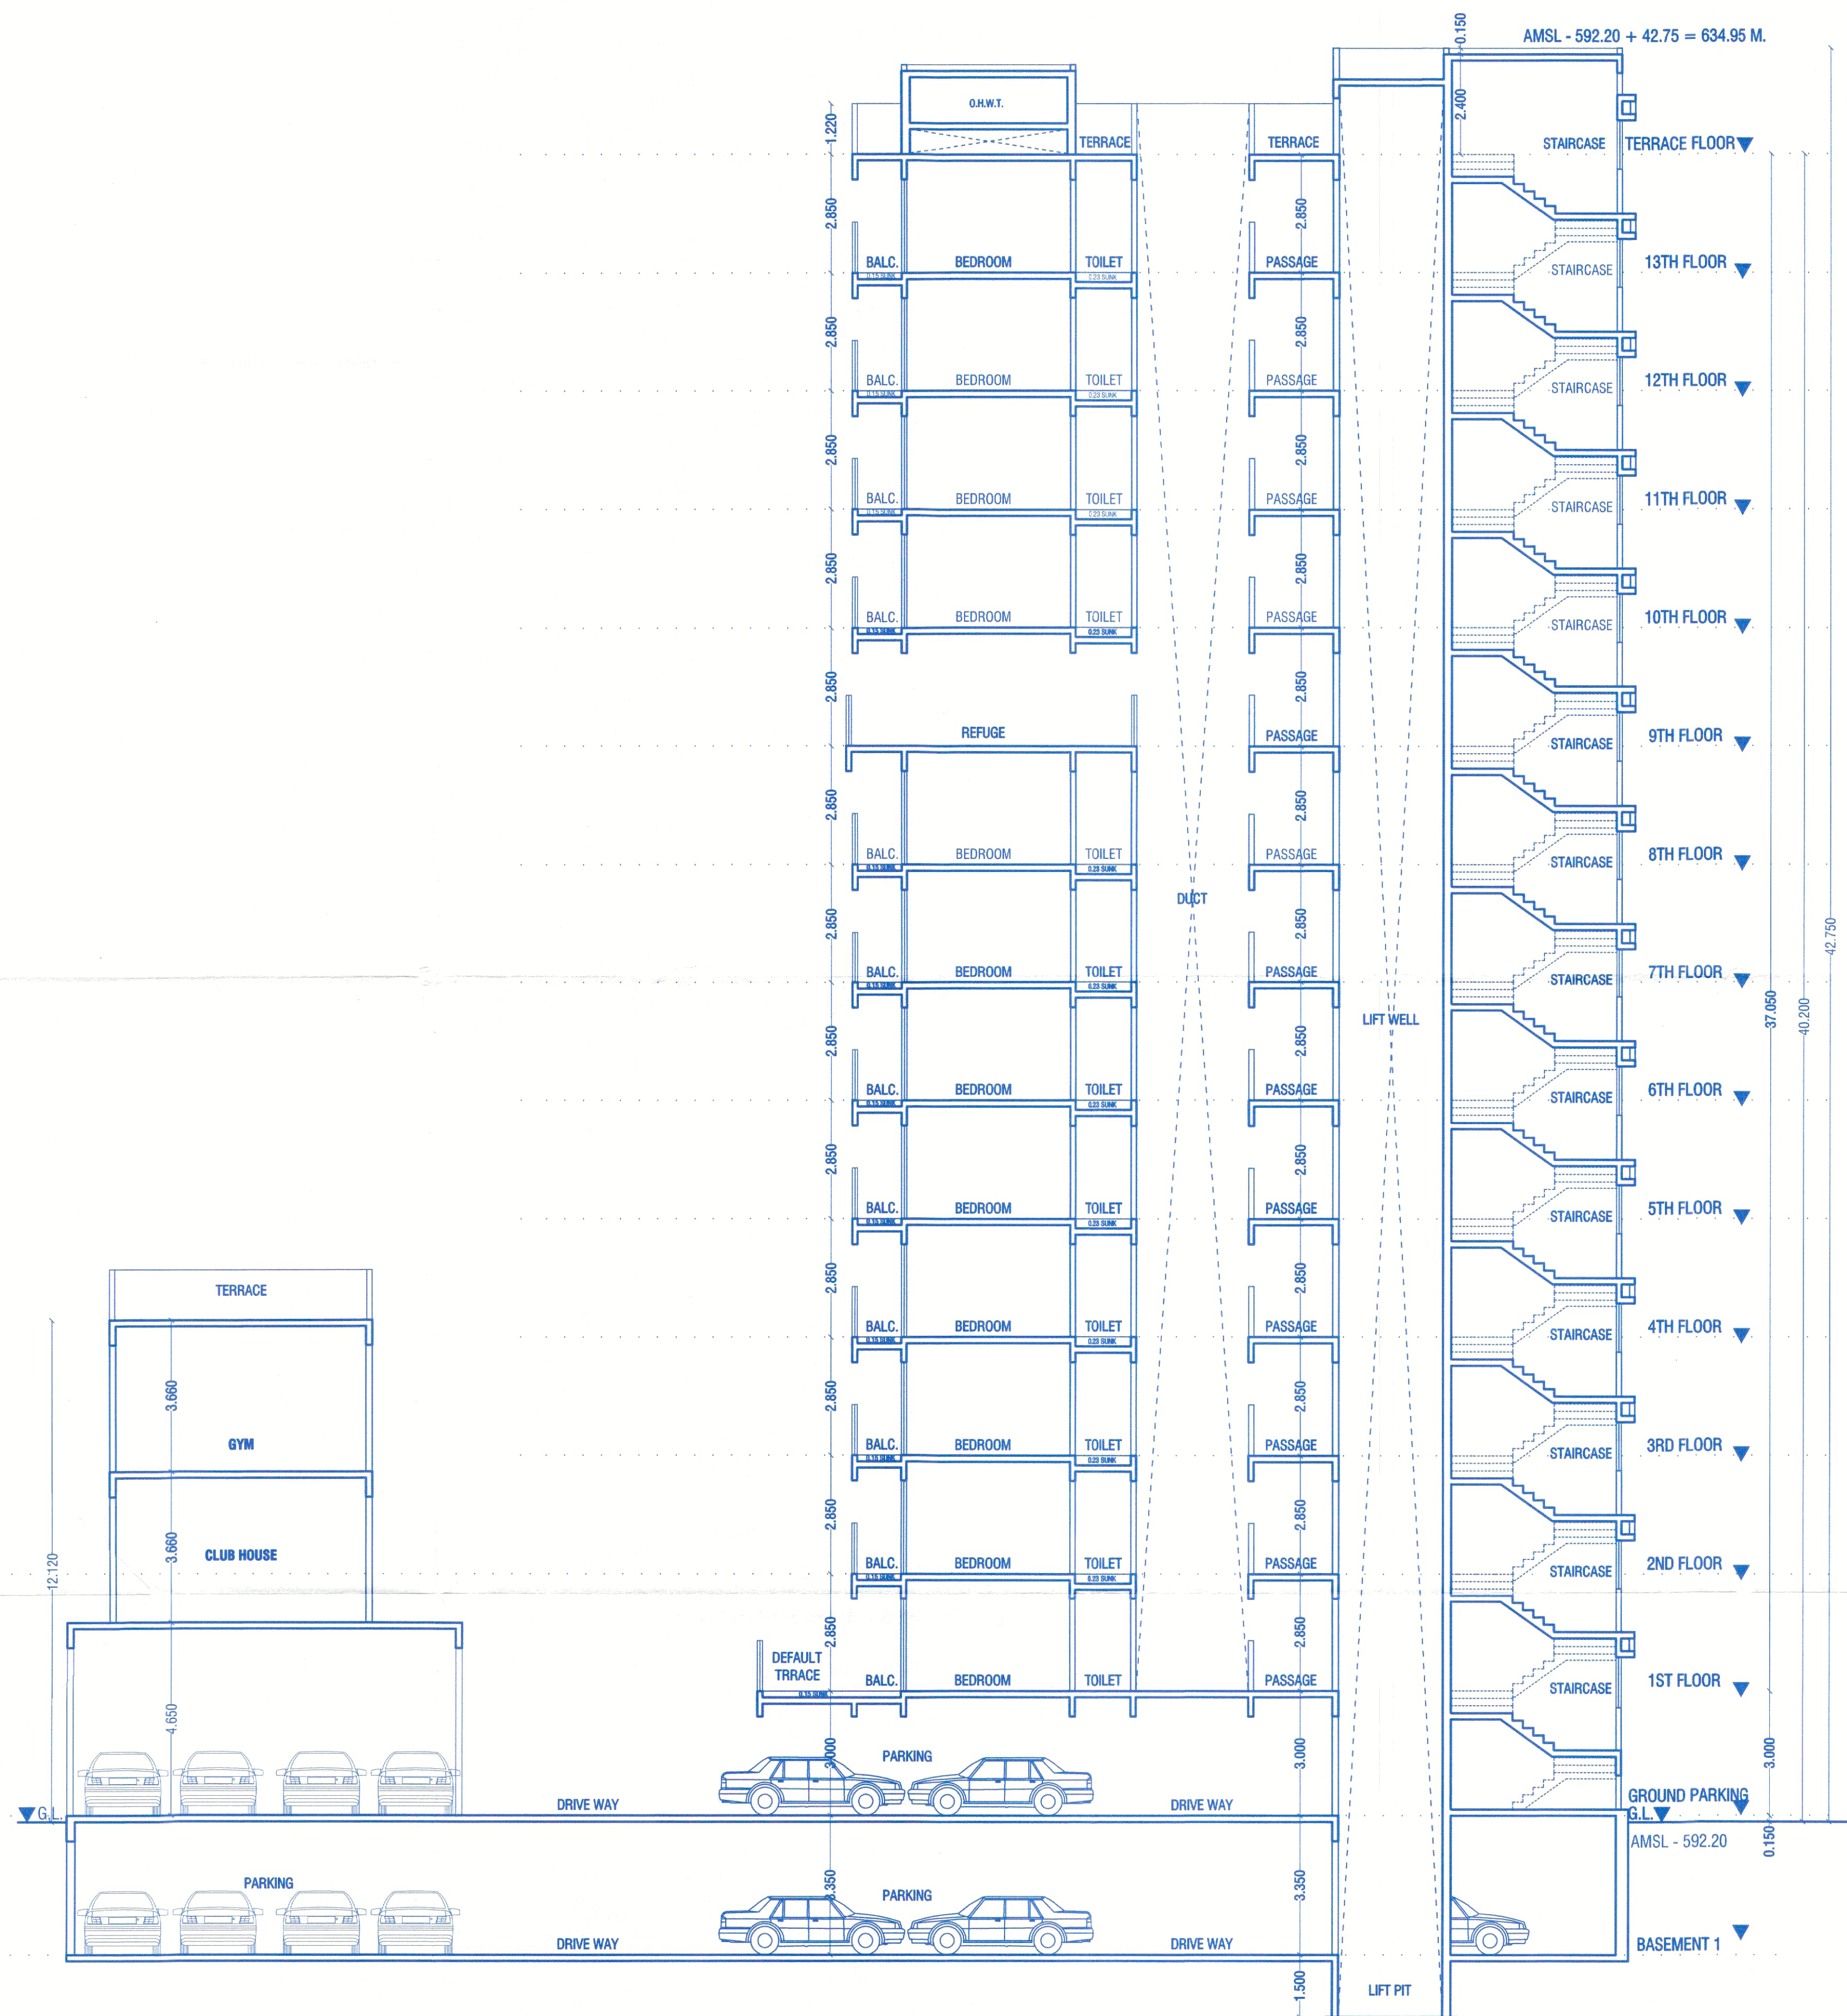

SCHEDULE OF OPENING	
FD= 1.070 X 2.240	W= 2.590 X 1.520
D= 1.070 X 2.240	W1= 1.980 X 1.520
D1= 0.910 X 2.240	W2= 1.830 X 1.520
D2= 0.760 X 2.240	W3= 1.520 X 1.220
SD= 2.590 X 2.240	W4= 1.220 X 1.220
SD1= 1.980 X 2.240	W5= 1.060 X 1.220
SD2= 1.830 X 2.240	W6= 0.760 X 1.220
SD3= 1.576 X 2.240	W7= 0.610 X 1.220
	V= 0.610 X 0.910

PROPOSED RESIDENTIAL BUILDING ON S.NO.282/1/A,
282/1B/2, LOHEGAON, TAL- HAVELI, DIST-PUNE.
FOR : MR. TARACHAND MAHADU KHESE & OTHERS
THROUGH (P.A.H.)
M/S.ANAND MINDSPACE LLP THROUGH ITS PARTNER

MR. DEVENDRA BANKATLAL RATHI

MR.MANOJ RAMDAYAL ASAWA

SCALE: 1:100
DATE: 08-10-2025
APPROVED BY: AR.SHAHN
DELT BY: SANA

CHECKED BY: DRG. NO. 13/14
REVISION NO.: 13/14

PARVEZ KAMADAR & ASSOCIATES
architectural & interior design
Office No. 1 & 2, 2nd Floor, Shree Arcade, Opp. to Burger King
Near Postage Police Chowky, Ghat, Thimmar Road, Camp, Pune - 411 004
Tel.: +91 20 26362733, 26322415
E-mail: design@pkstudio.com arch_shahn@yahoo.com
Website: www.pkstudio.com