


Revised Date: 23-10-2025  
APPROVED SUBJECT TO CONDITION  
APPROVED UNDER COMMENCEMENT  
CERTIFICATE NO. CC125/6725

Building Inspector Deputy Engineer P.M.C.  
(B.P.D.) P. Zone No.-1 P.M.C.

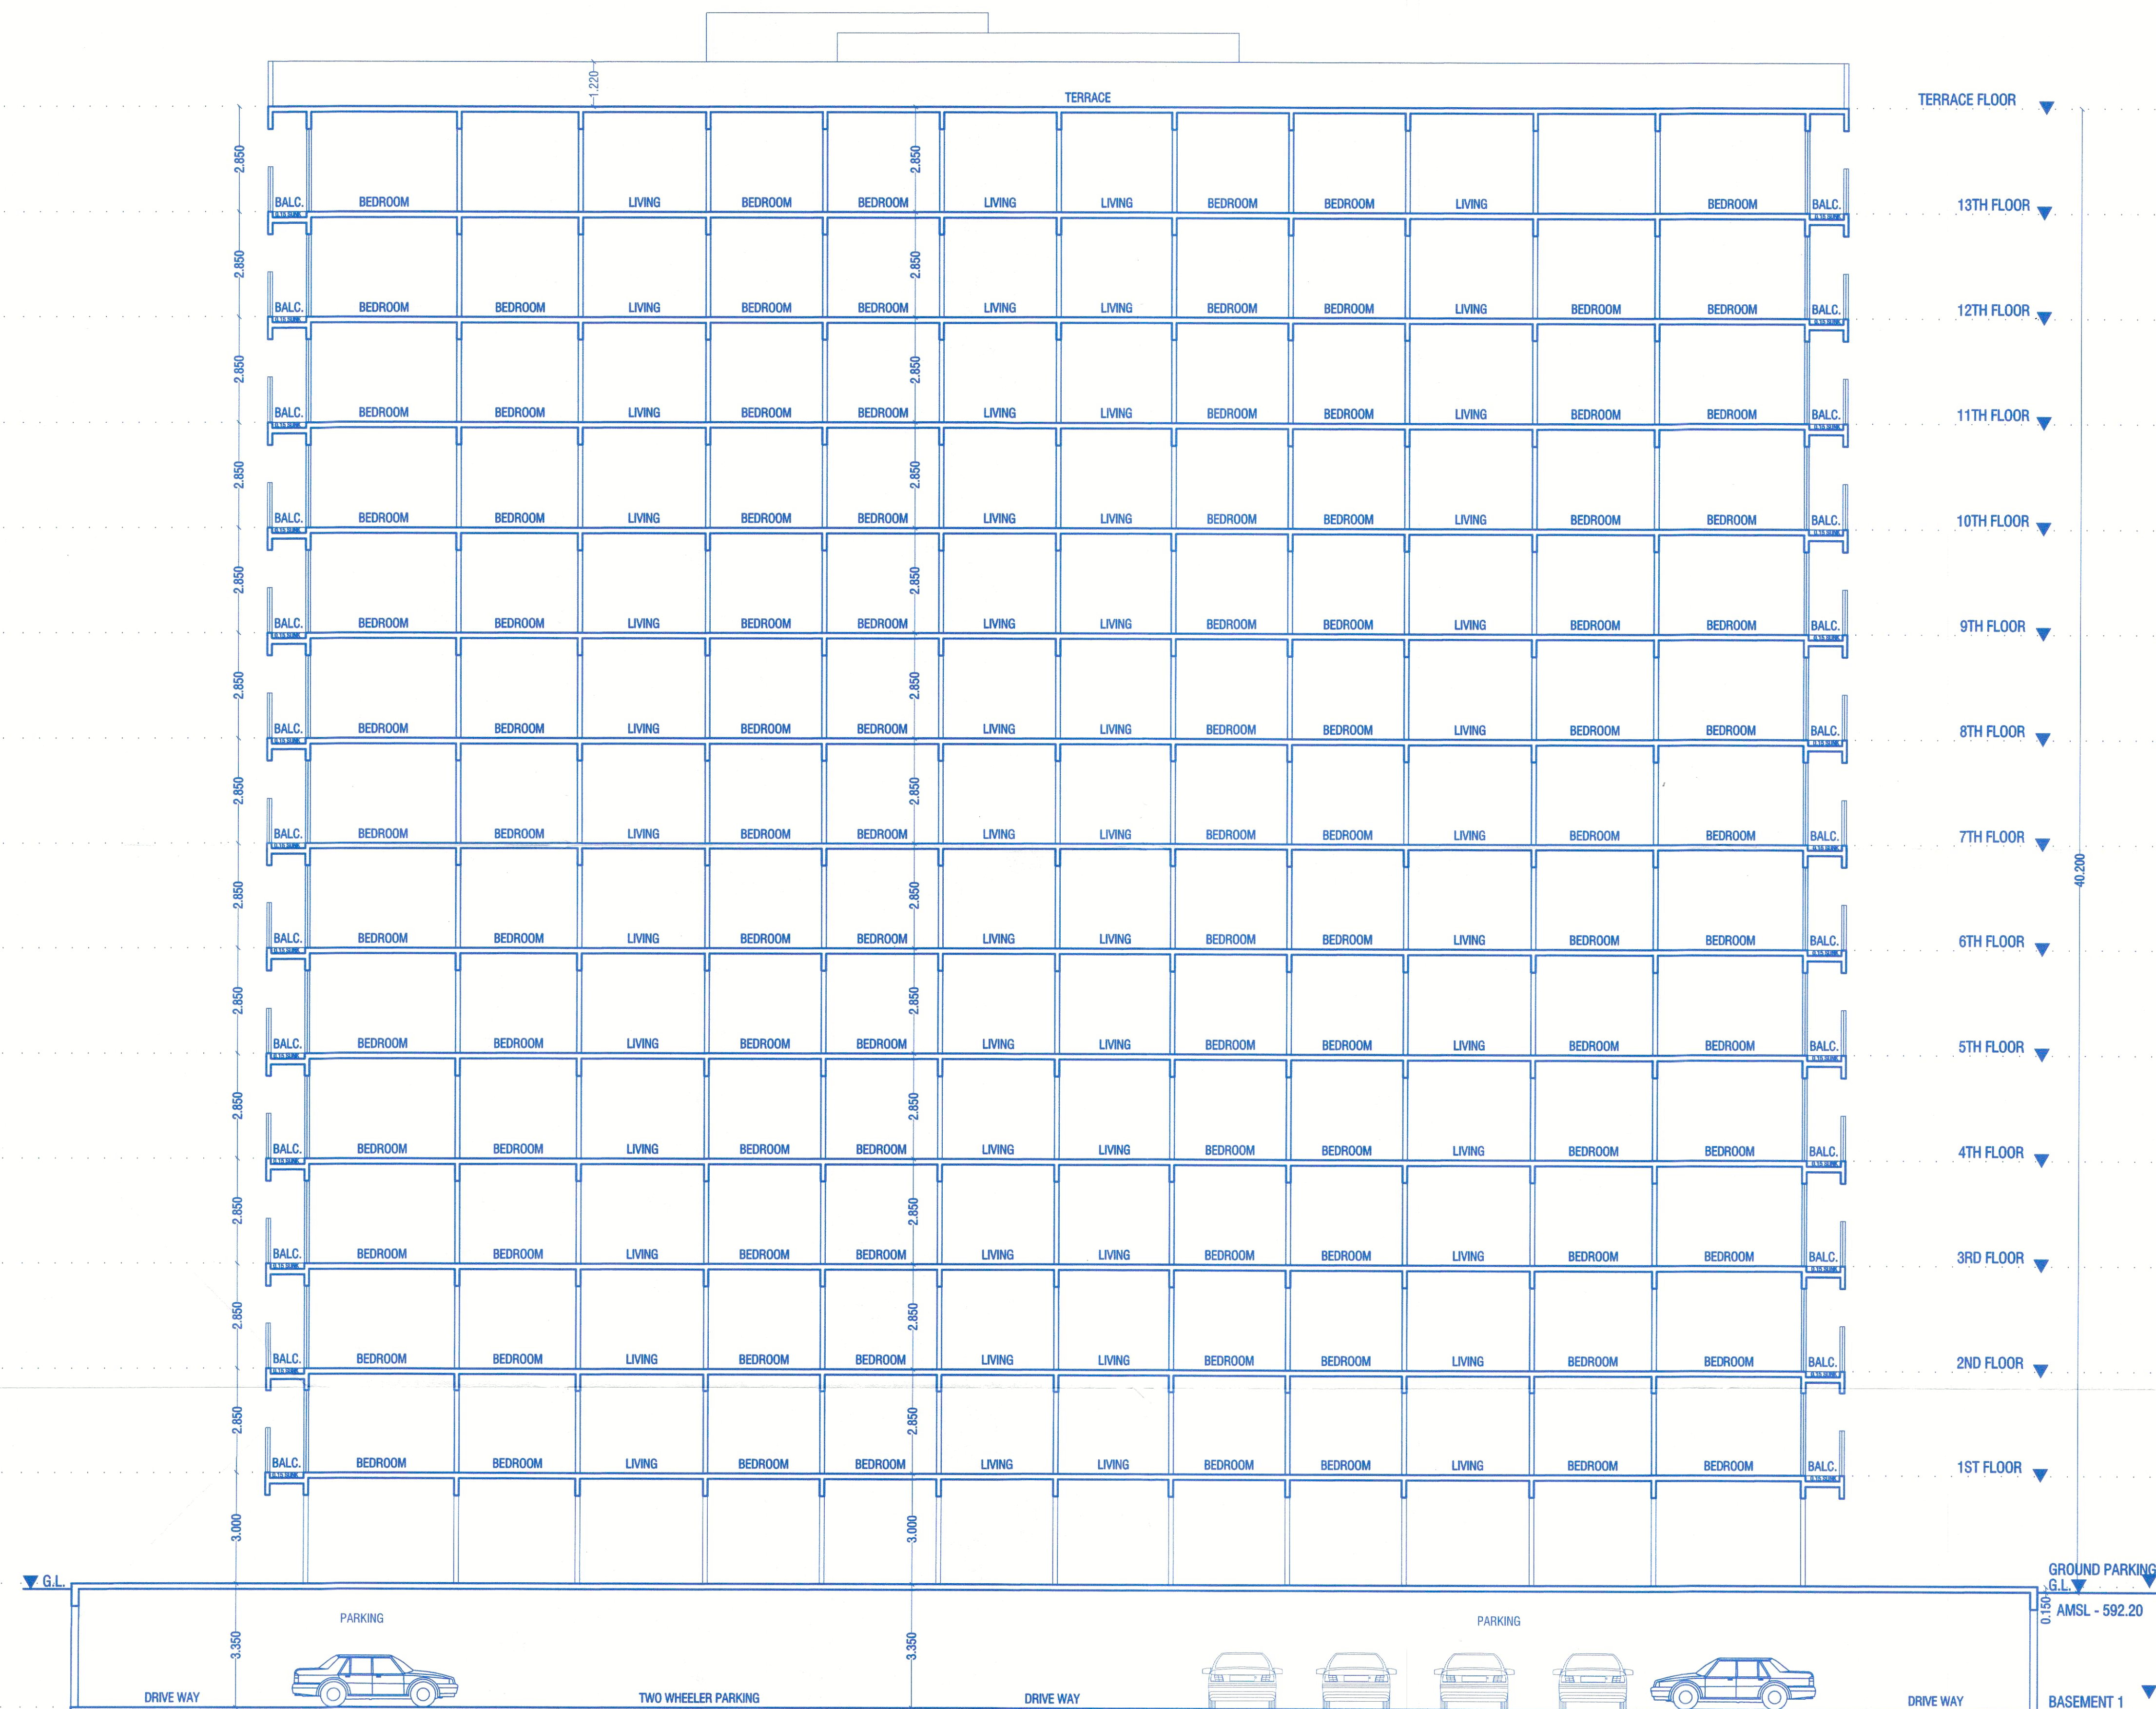

| SCHEDULE OF OPENING |                    |
|---------------------|--------------------|
| FD = 1.070 X 2.240  | W = 2.590 X 1.520  |
| D = 1.070 X 2.240   | W1 = 1.980 X 1.520 |
| D1 = 0.910 X 2.240  | W2 = 1.830 X 1.520 |
| D2 = 0.760 X 2.240  | W3 = 1.520 X 1.220 |
| SD = 2.590 X 2.240  | W4 = 1.220 X 1.220 |
| SD1 = 1.980 X 2.240 | W5 = 1.060 X 1.220 |
| SD2 = 1.830 X 2.240 | W6 = 0.760 X 1.220 |
| SD3 = 1.576 X 2.240 | W7 = 0.610 X 1.220 |
|                     | V = 0.610 X 0.910  |

PROPOSED RESIDENTIAL BUILDING ON S.NO.282/1/A,  
282/1B/2, LOHEGAON, TAL- HAVELI, DIST-PUNE.  
FOR : MR. TARACHAND MAHADU KHESE & OTHERS  
THROUGH (P.A.H.)  
M/S.ANAND MINDSPACE LLP THROUGH ITS PARTNER

MR. DEVENDRA BANKATLAL RATHI

MR.MANOJ RAMDAYAL ASAWA

SCALE : 1:100  
DATE : 08-10-2025  
APPROVED BY : AR.SHAHN  
DELT BY : SANA

CHECKED BY :  
REVISION NO. :  
14  
14

DRG. NO. :  
14  
14

N

PARVEZAMADAR & ASSOCIATES  
architects & interior designers

Office No.1 & 2, 2nd Floor, Bharat Arcade, Opp. to Burger King  
Near Postgate Police Chowky, Gas, Thimmar Road, Camp, Pune-411004  
Tel. : +91 20 28362733, 28332415

E-mail: design@pjstudio.com arch\_shahn@yahoo.com  
Website: www.pjstudio.com

SECTION BB