


(FLAT HANDOVER TO MHADA FLOOR 1ST TO 10TH PART)
1- SOLITAIRE WORLD - SR.NO.578/1/2 + 578/1/3,
AT BIBAWEWADI, MUNJERI, PUNE.
(FLAT HANDOVER TO MHADA FLOOR 10TH PART & 11TH)
2- SUYOG SHRIVASTA - C.T.S. NO 399/4 + 406/3
AT BIBAWEWADI, MUNJERI, PUNE.

D WING
(mhada bldg.) 06/06

02.03/06/2024
APPROVED SUBJECT TO CONDITION
APPROVED UNDER COMMENCEMENT
CERTIFICATE NO. 0010540/24
Building Inspector (Jr.Engg./Sect. Engg.) Deputy Engineer
BUILDING PERMISSION DEPT.
ZONE-2, P.M.C.

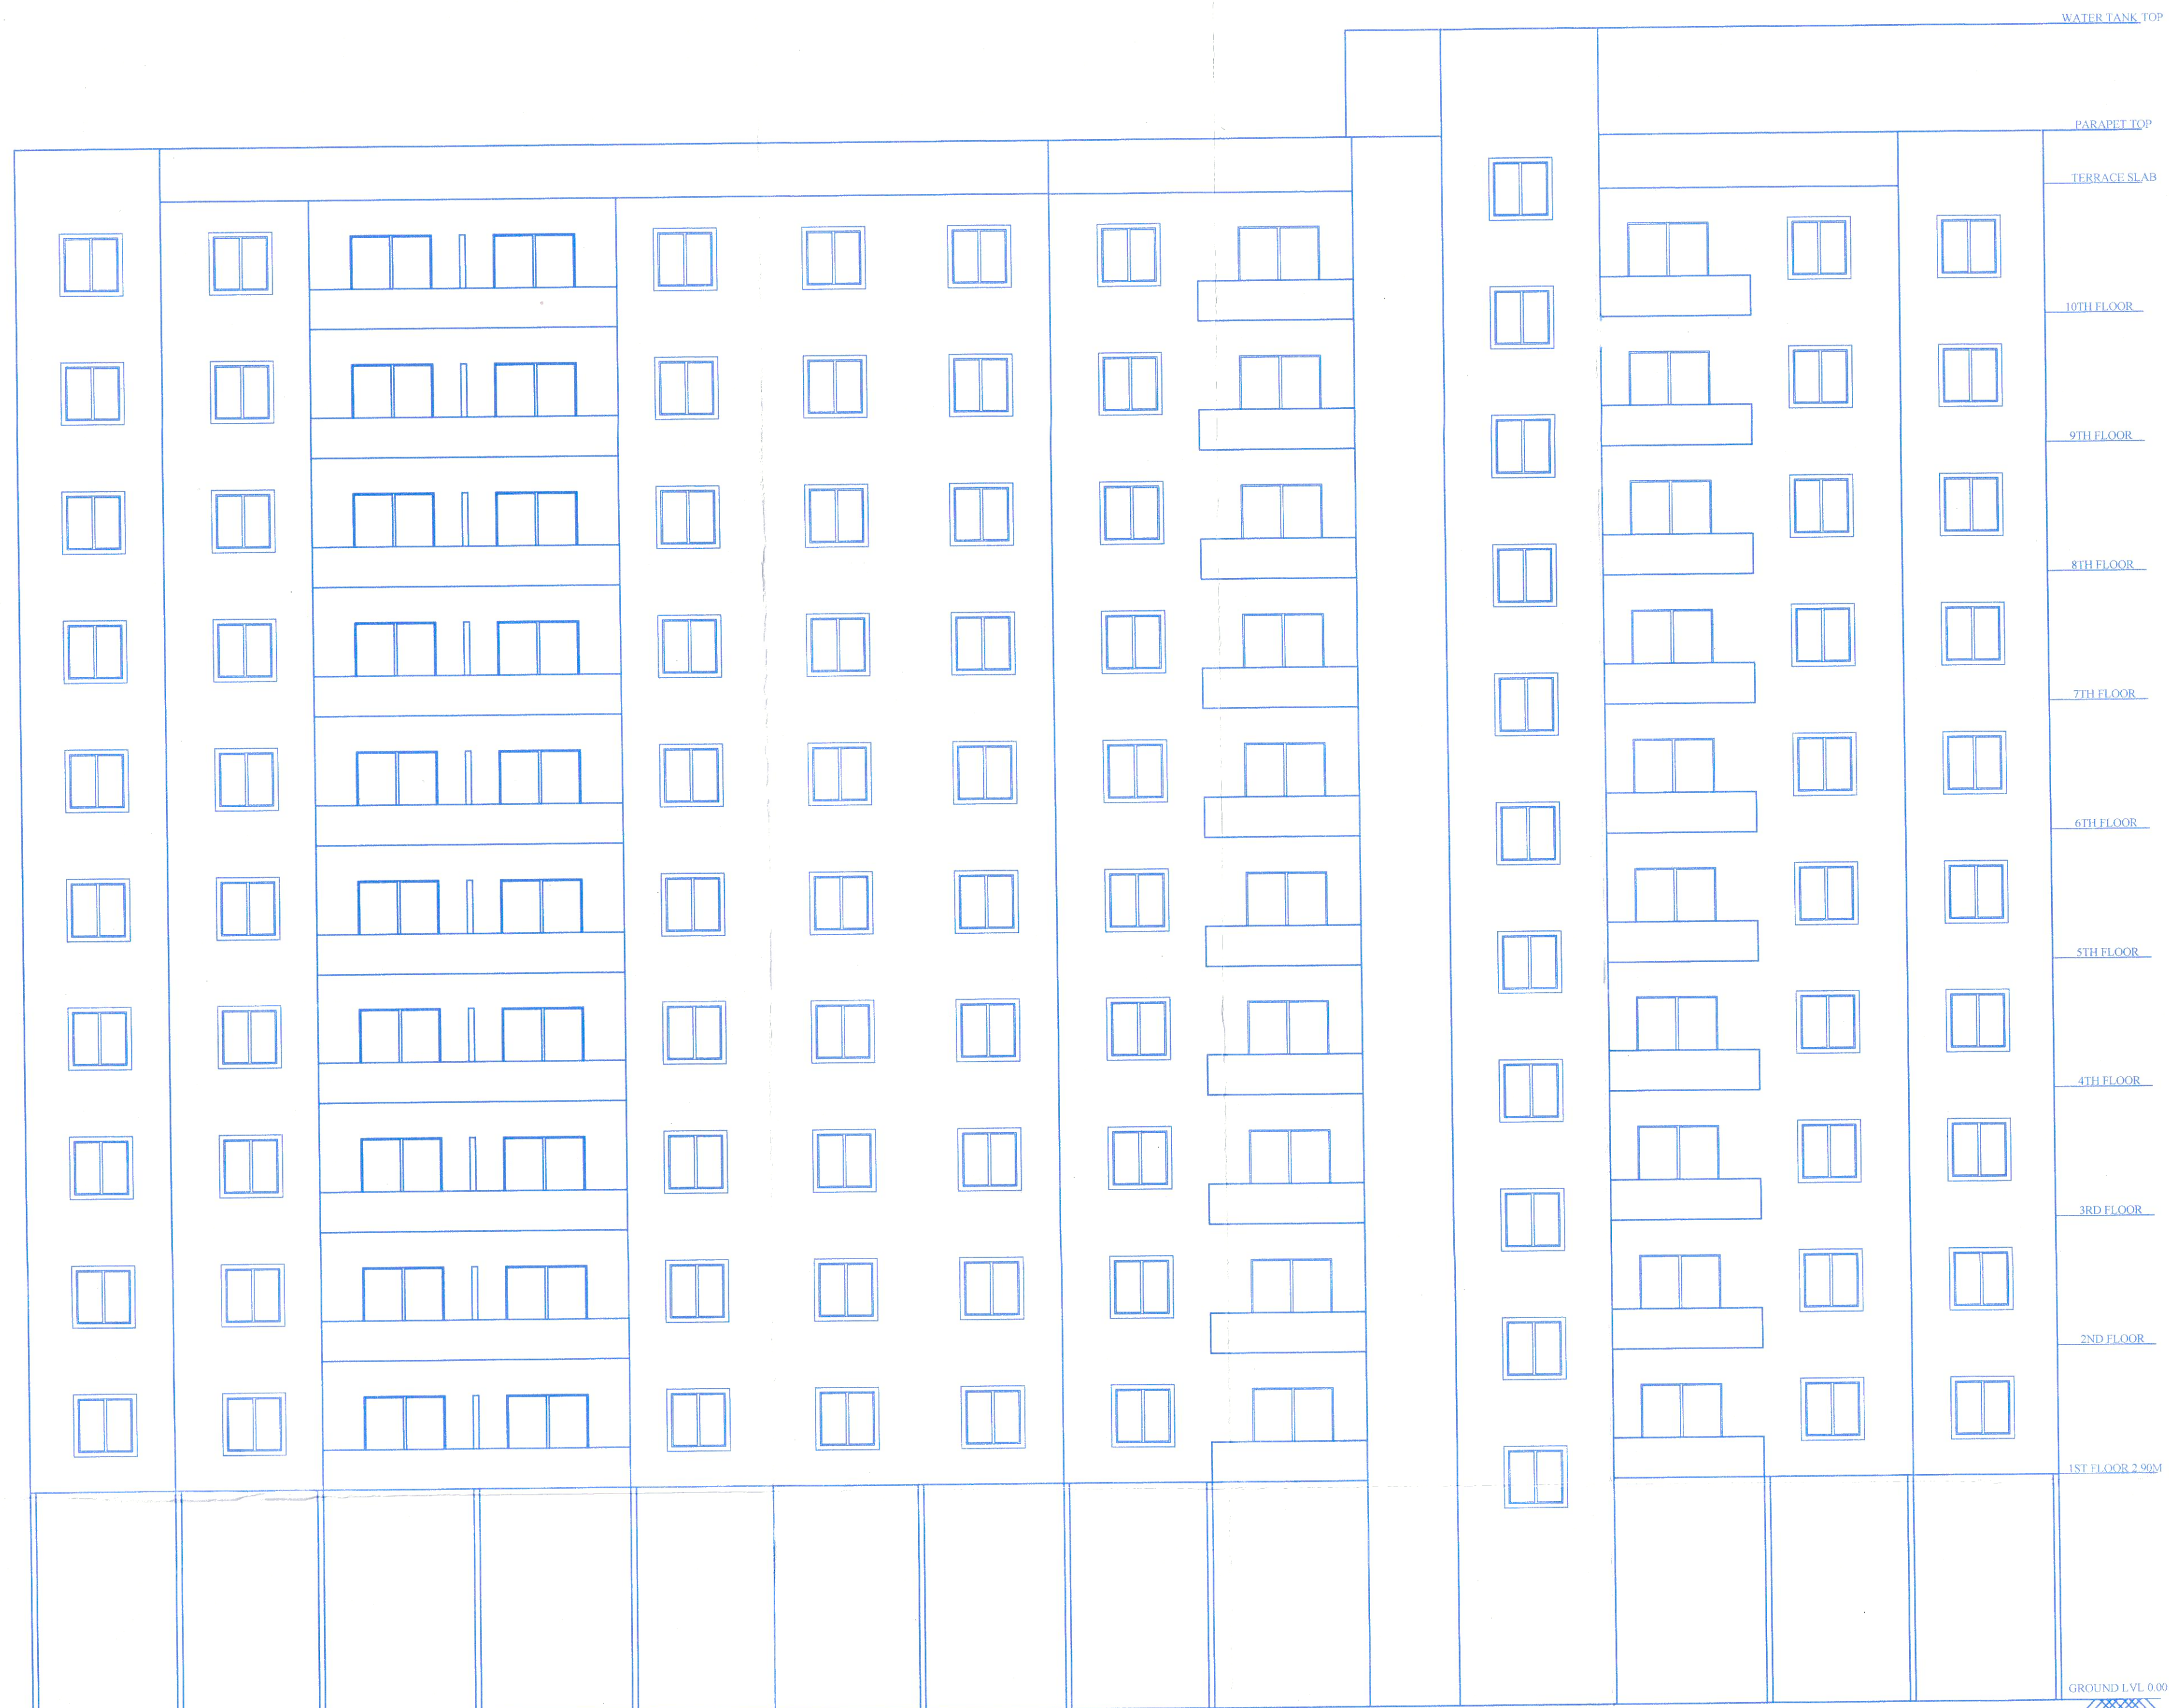

D WING ELEVATION

ARCHITECT	OWNER (P.A.H.)	
	PRIVILEGE DEVELOPERS THROUGH PARTNER	
	 MR. RITESH ASHOK THAKKAR 	
Ar. PRAKASH KULKARNI CA/98/22909	MR. VISHAL SURESH PAWAR	
PROJECT		
PROPOSED RESI. BUILD. ON AT S.NO.59/3/14,16,22 TO 24,27,28,30,32 & S.NO.59/4/16/1 TO 4, 59/4/17/2,59/4/17/3 S.NO.59/3/1 TO 11,13 S.NO.59/4/16/3/1. AT KONDHAWA (KH) , TAL:HAVELI, DIST. PUNE		
ARCHITECT		
P R A K A S H K U L K A R N I ankur associates A R C H I T E C T S TEJOWALAYA, OFF. NO.-101, 1ST FL, CTS. NO.-1187/19, GHOLE ROAD, SHIVAJINAGAR, PUNE - 411 005, PHONE - 020 66042800/01/02. Email : prakarn@ankurassociates.in		
DATE	SCALE	DRN BY
12/09/2023	1 : 100	
\\shwarye-project\PMC\PRIVILEGE_HLL\BASIC\03_BASIC_F.S.I. 01.04.2023.dwg		