


Sanctioned No. B.P. / Borhachewadi 22/2024
Subject to conditions mentioned in the
Office Order No. 80/2/2024
aven dated 80/2/2024
Pimpri
Date 80/13/2024

O. C. Signed by
City Engineer

For City Engineer
Building Permission Dept.
PCMC., Pimpri, Pune-18.

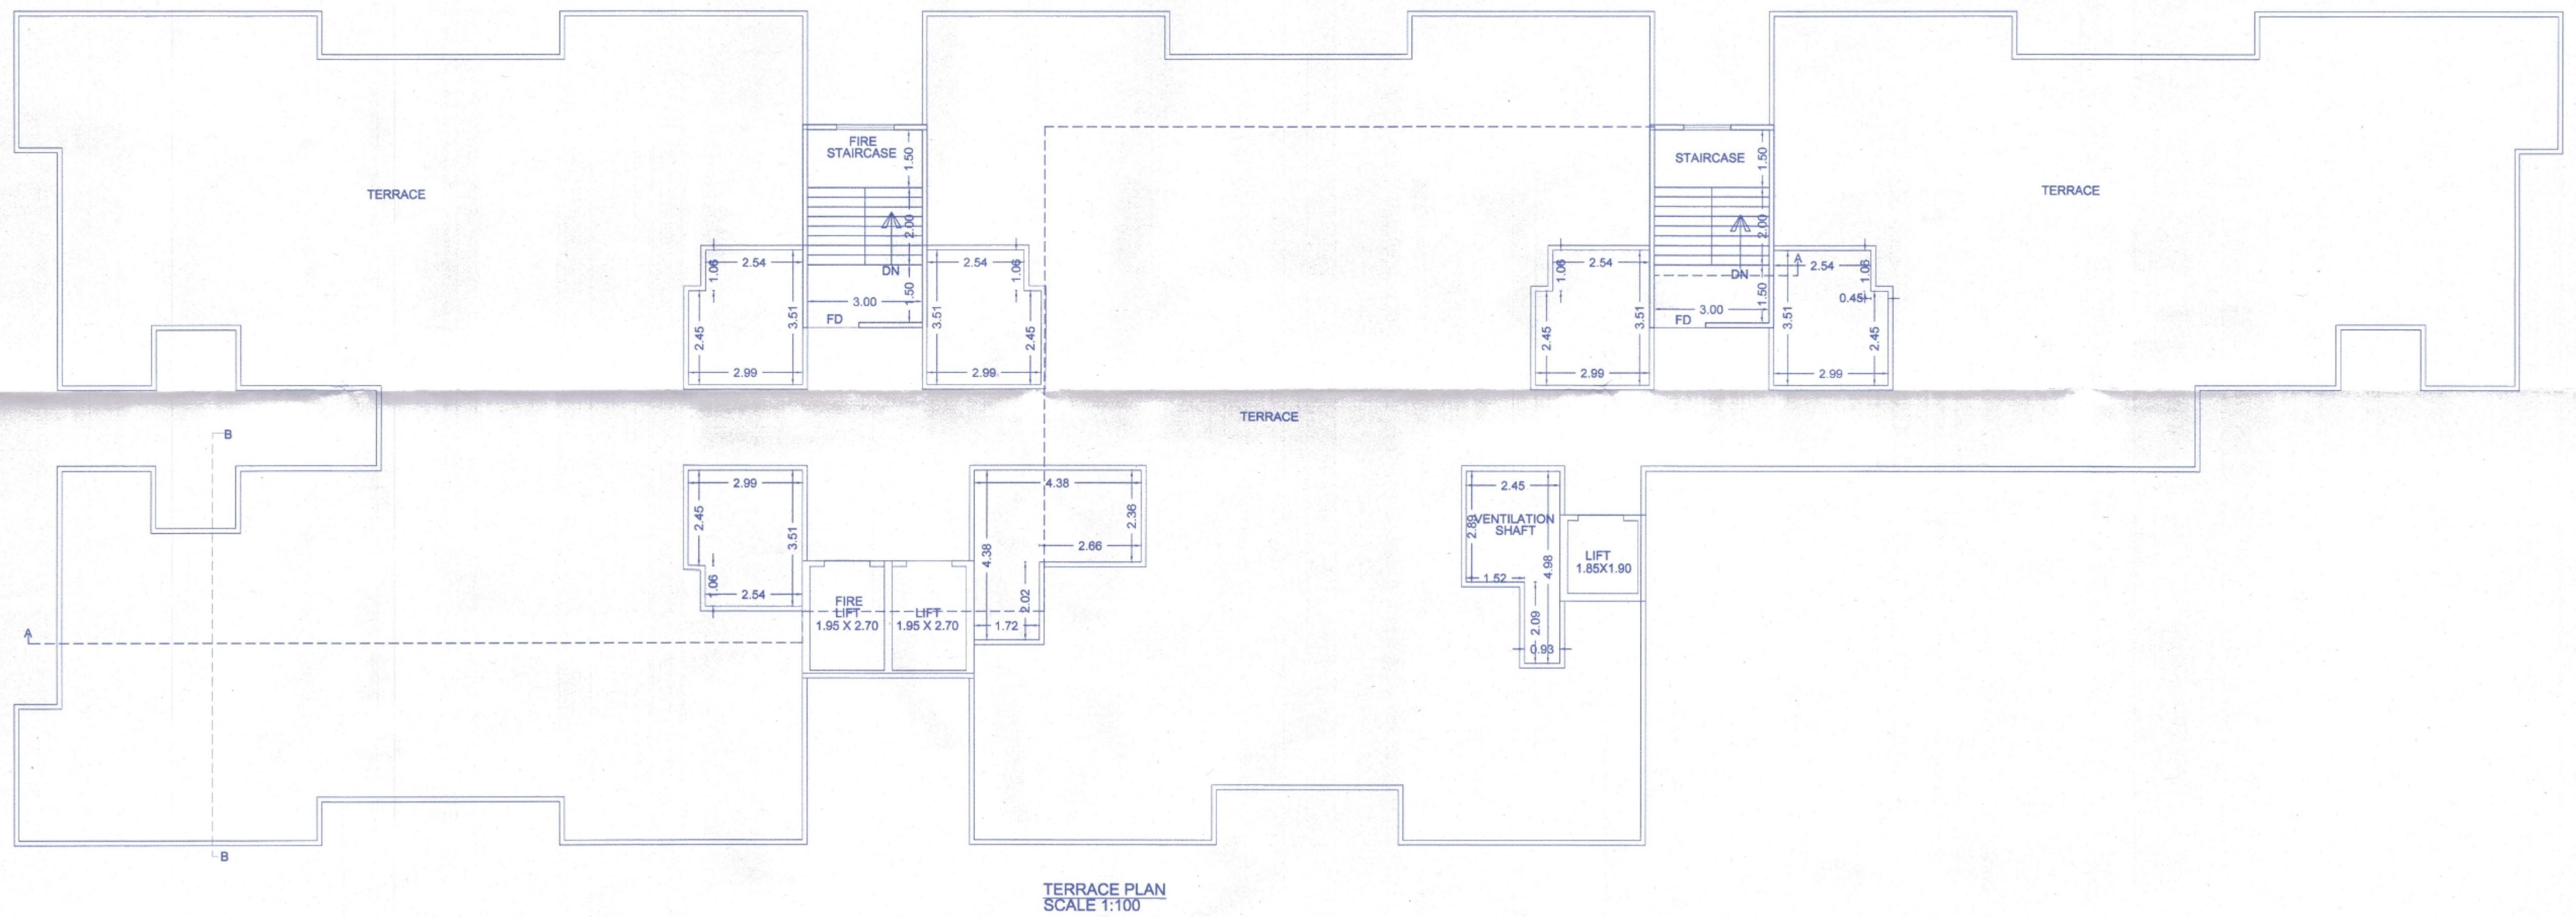

ARCHITECT:

REGISTRATION NO. CA/92/ 14812

Anuradha Govardhan
Name Of Architect & Signature

Owner's Declaration -
I/We undersigned hereby confirm that I/We would abide by plan approved by Authority / collector . I/We would execute the structure as per approved plans. Also I/We would execute the work under supervision of proper technical person so as to ensure the quality and safety at the work site.

NILESH NEWALE,DILIP PATEL & OTHERS
Owner (s) Name and Signature

PROJECT :

RESIDENTIAL & COMMERCIAL BUILDING
GAT NO - 741(P),755(P),756(P),757(P), 753 (P)
AT. VILLAGE - MOSHI-BORADEWADI

	SCALE	DWG BY	CHK BY	DATE	SHEET NO
	1:100	NILAM	ANU	20.01.2024	18/21