


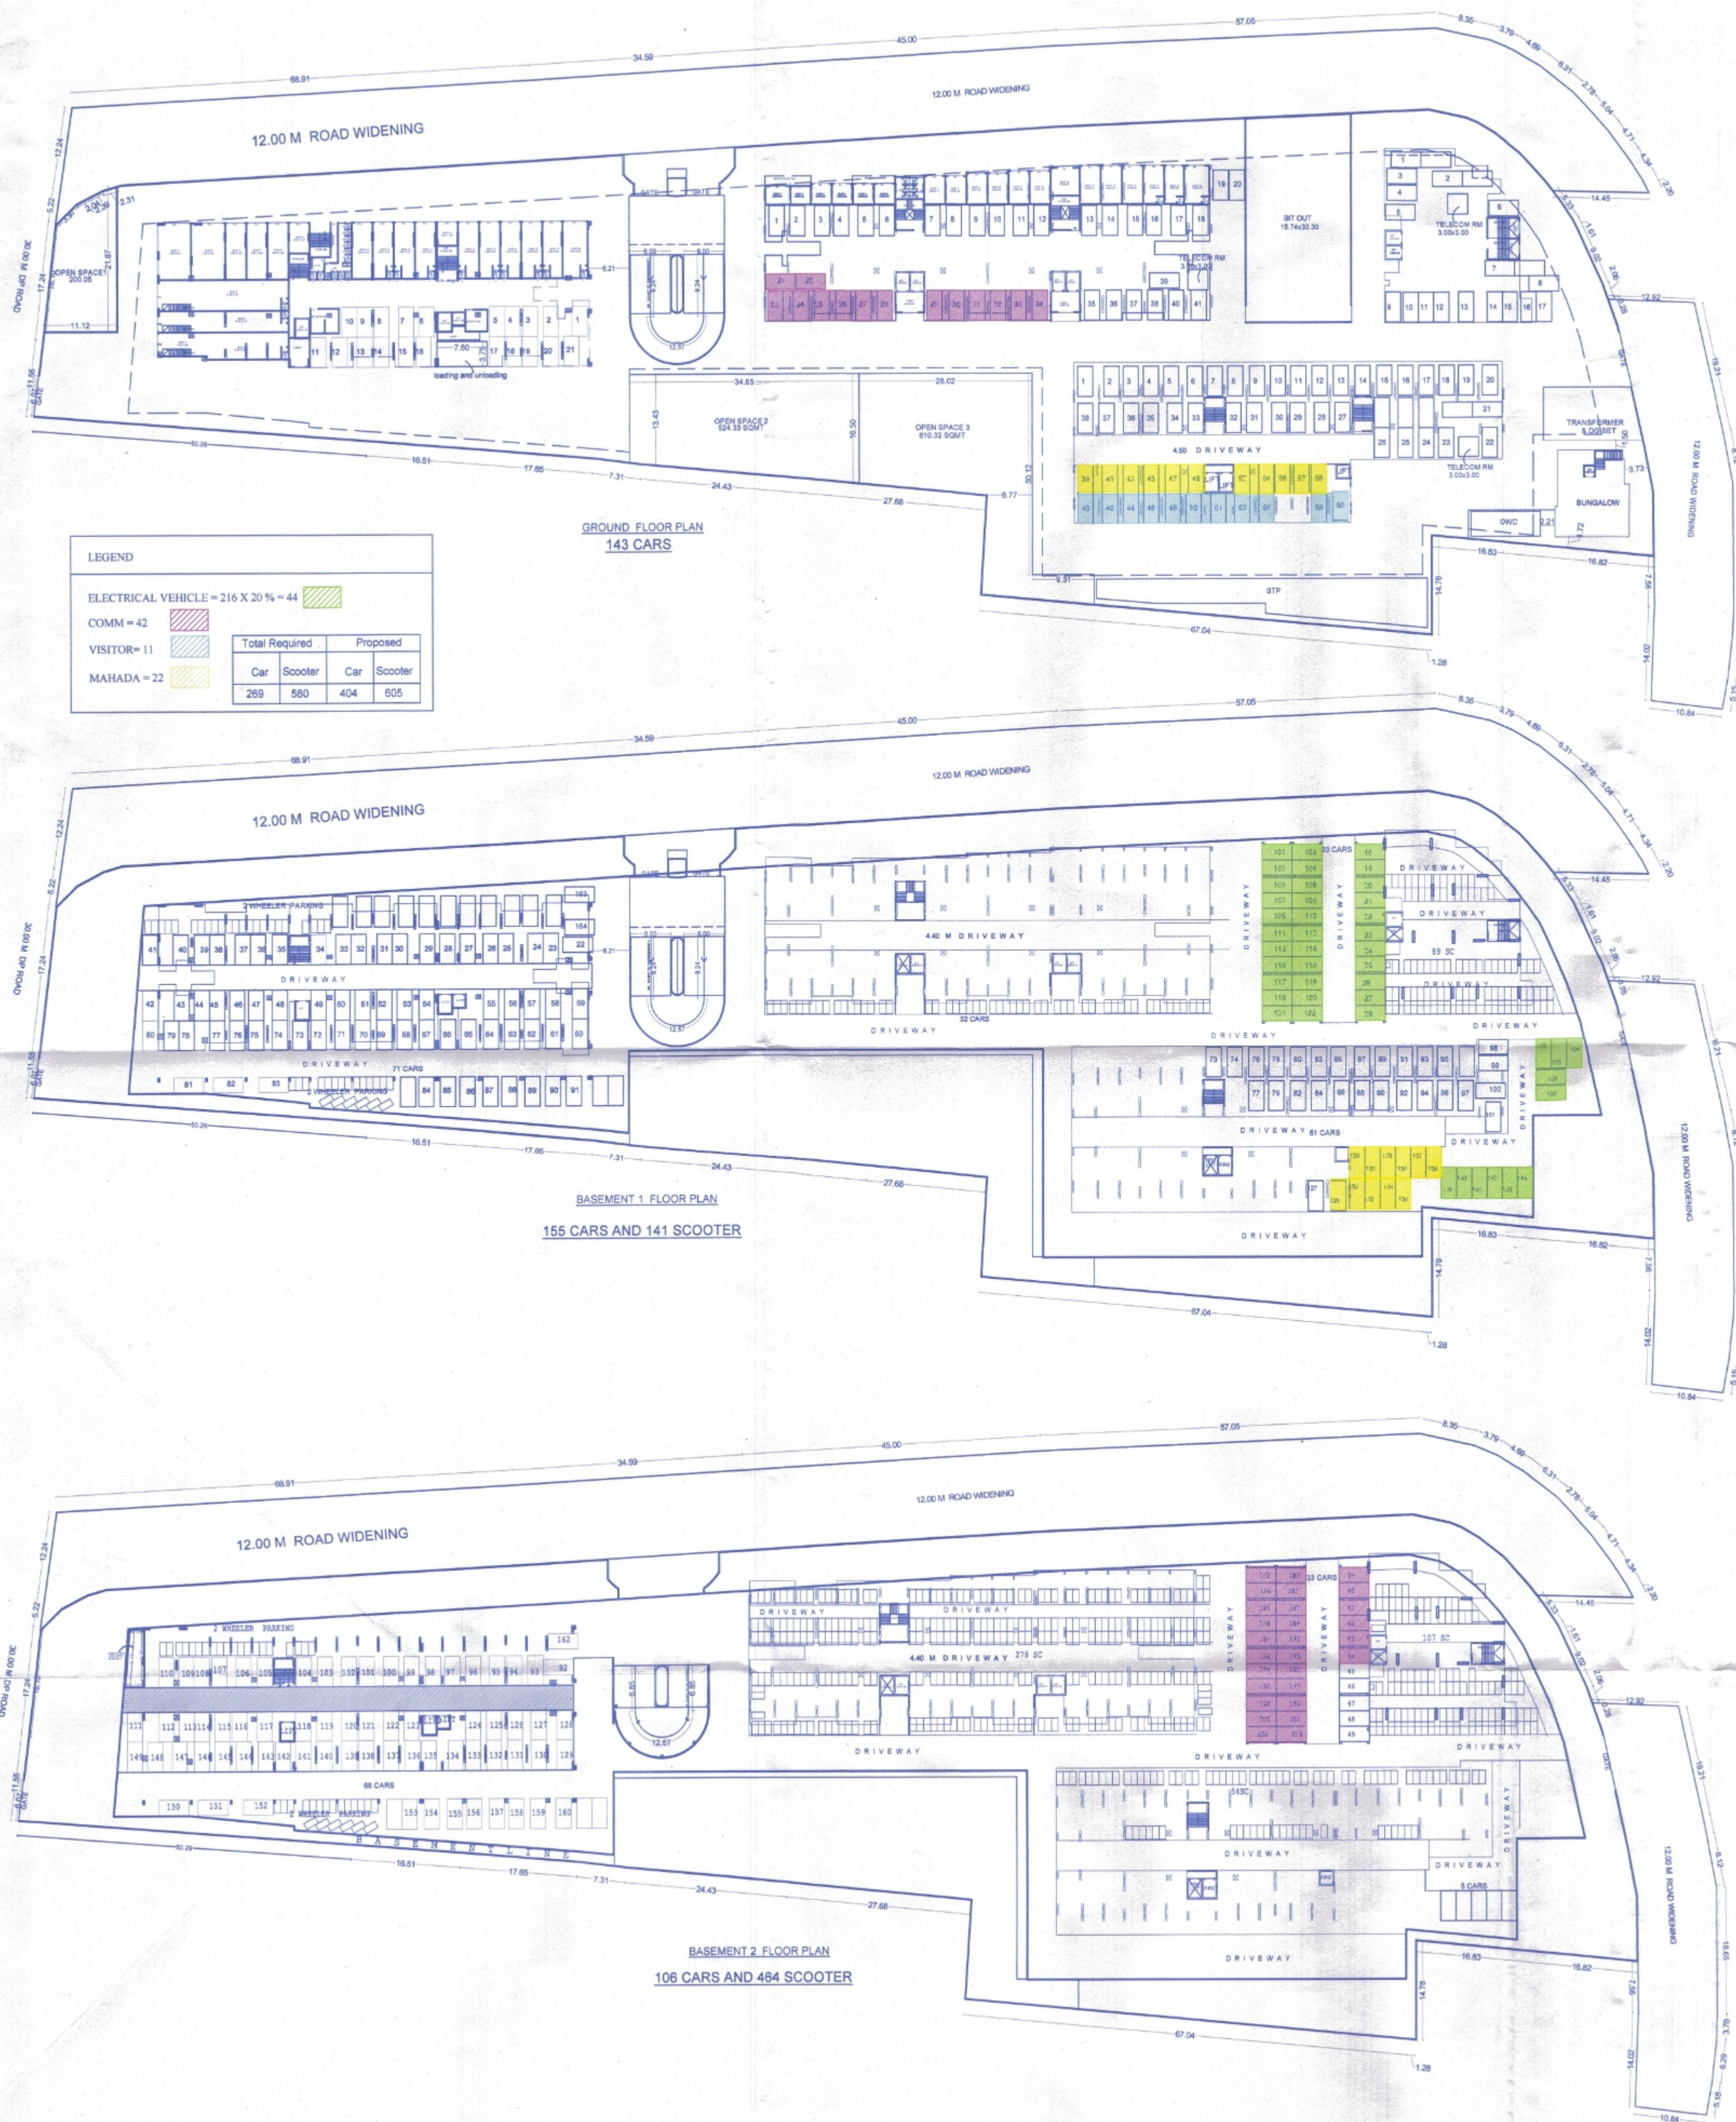

STAMP OF APPROVAL

Sanctioned No. B.P. 2004/2024
Subject to conditions mentioned in the
Office Order No. 2013/2024
aven dated 20/1/2024
Pimpri
Date 13/2024



O. C. Signed by
City Engineer

City Engineer
Building Permission Dept.
PCMC., Pimpri, Pune-18.

ARCHITECT:

ANURADHA GOVARDHAN
Name Of Architect & Signature

REGISTRATION NO. CA/92/ 14812

Owner's Declaration -
I/We undersigned hereby confirm that I/We would abide by plan approved by
Authority / collector. I/We would execute the structure as per approved plans.
Also I/We would execute the work under supervision of proper technical person
so as to ensure the quality and safety at the work site.

NILESH NEWALE, DILIP PATEL & OTHERS
Owner (s) Name and Signature

PROJECT :

RESIDENTIAL & COMMERCIAL BUILDING
GAT NO - 741(P), 756(P), 756(P), 757(P), 753 (P)
AT. VILLAGE - MOSHI-BORADEWADI

W S E	SCALE 1:100	DWG BY NILAM	CHK BY ANU	DATE 20.01.2024	SHEET NO 2/21
-------------	----------------	-----------------	---------------	--------------------	------------------