



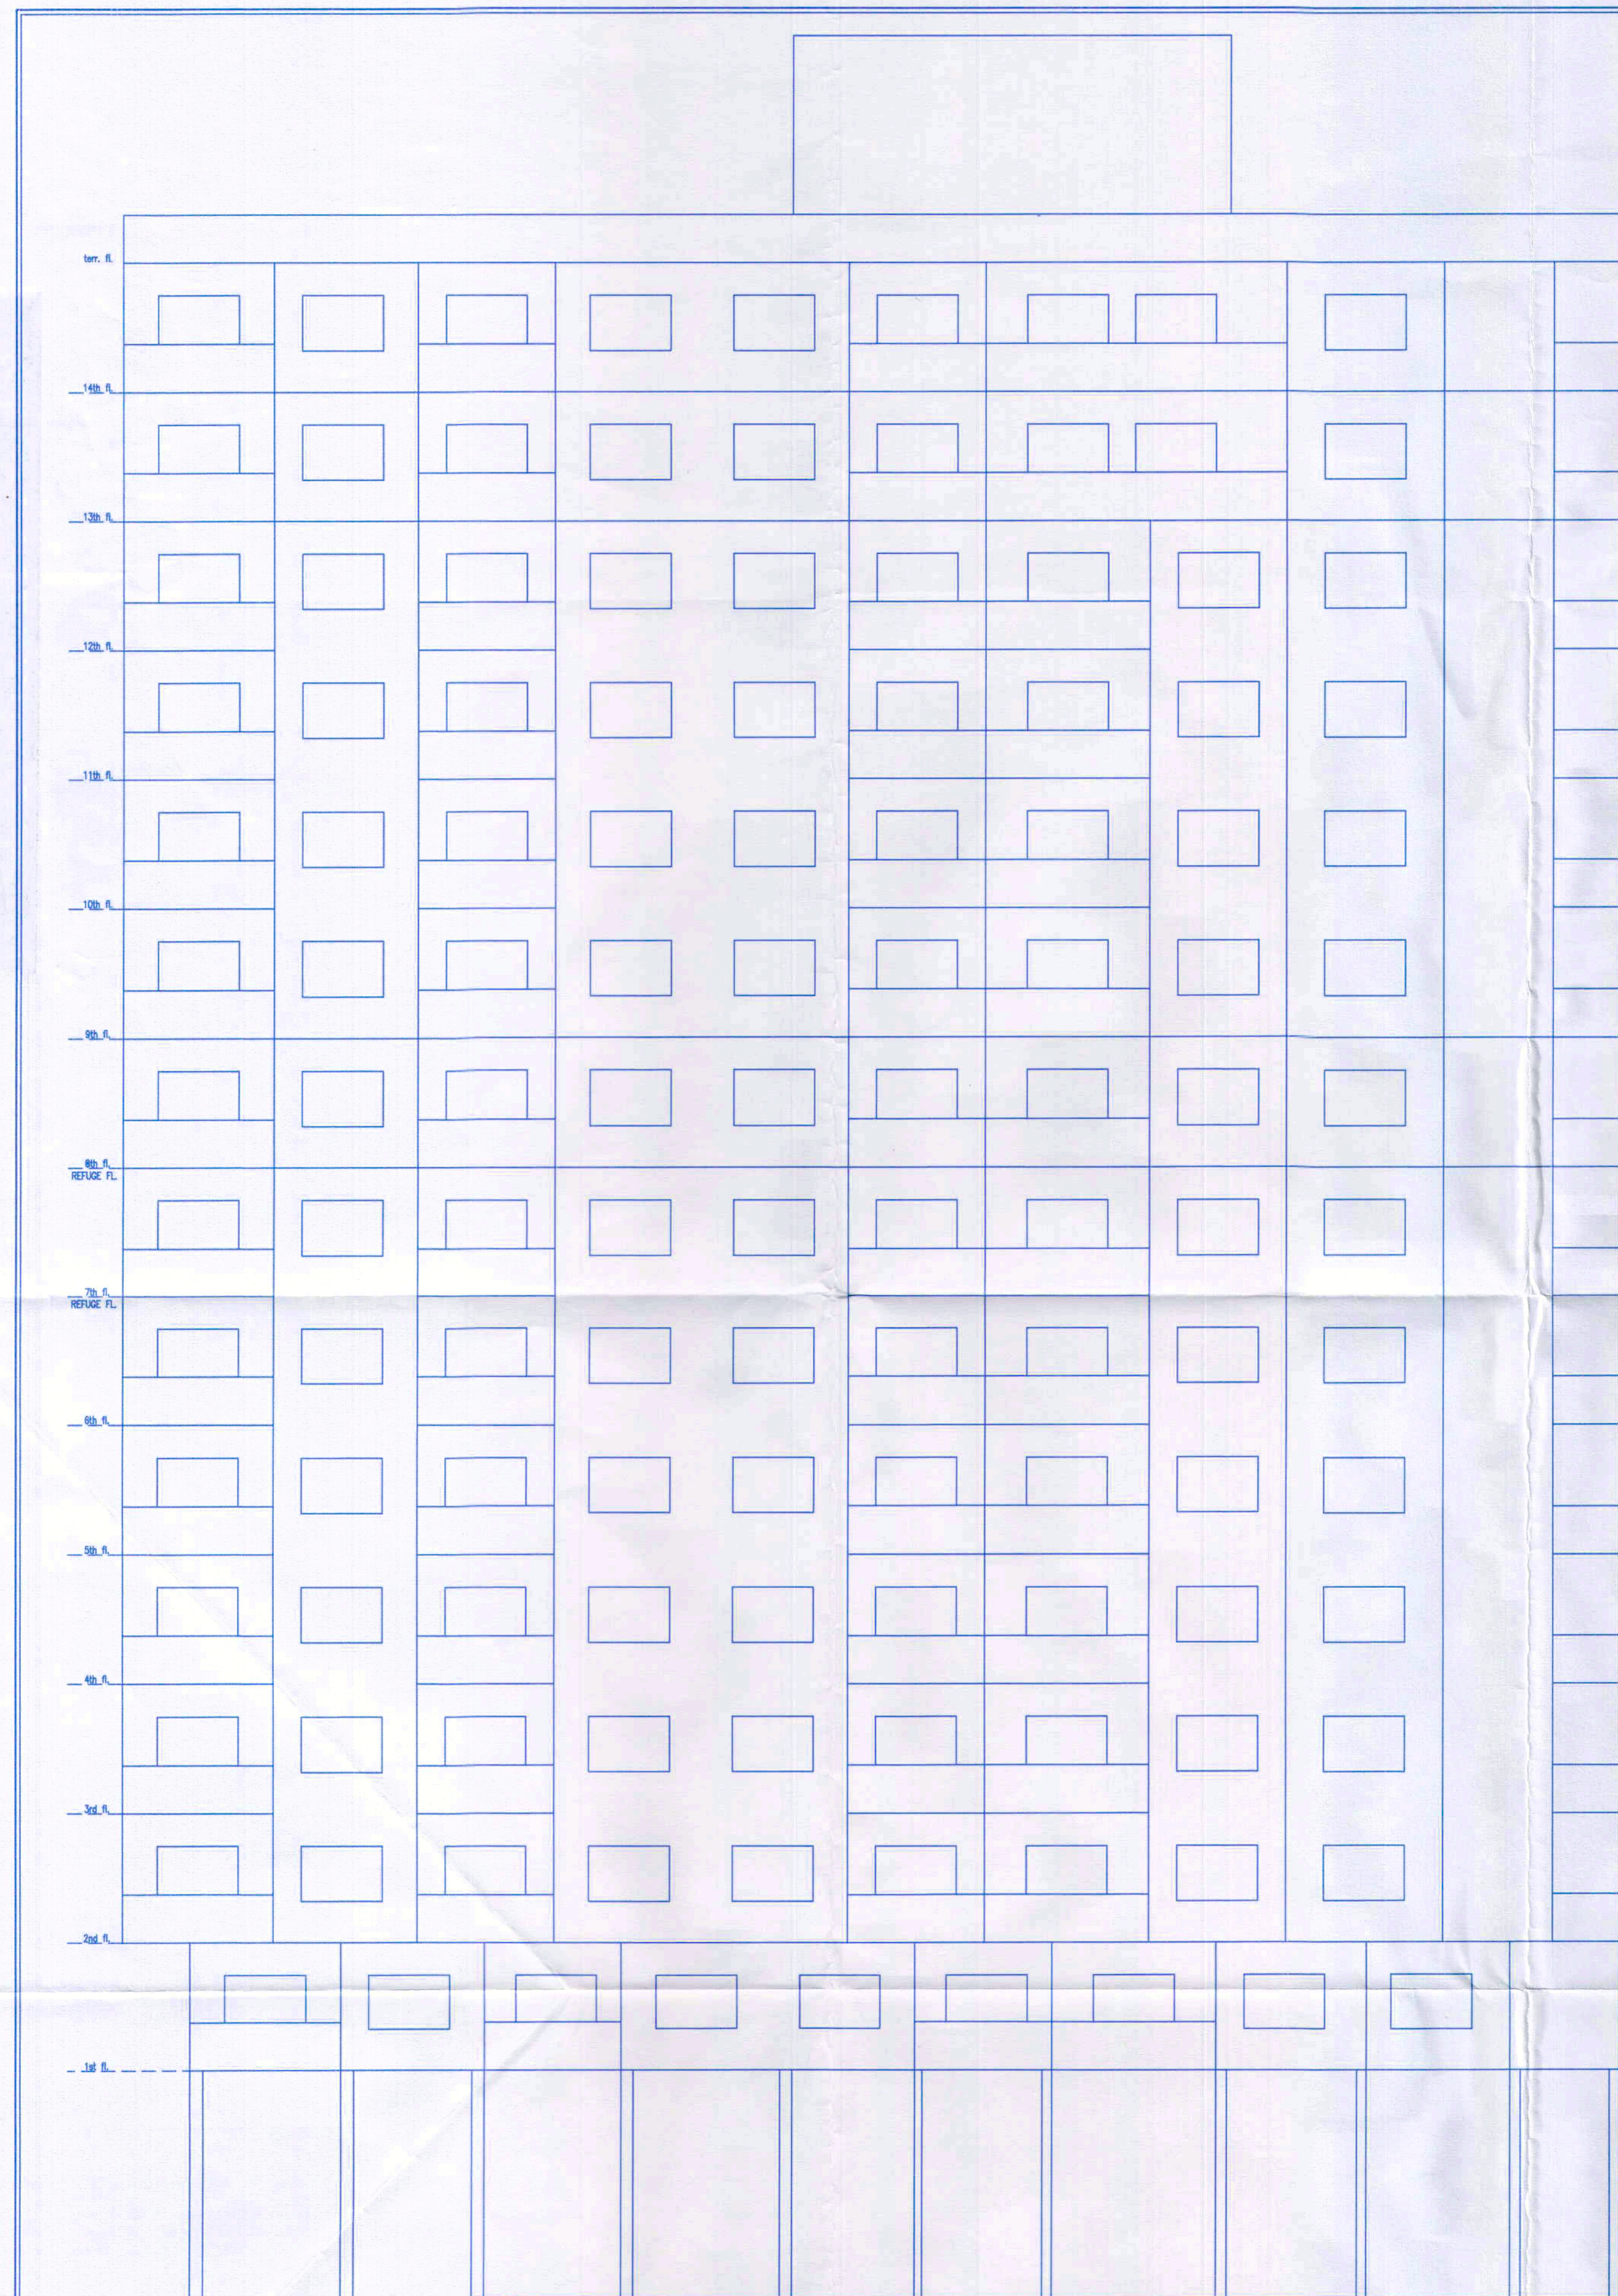

ELEVATION

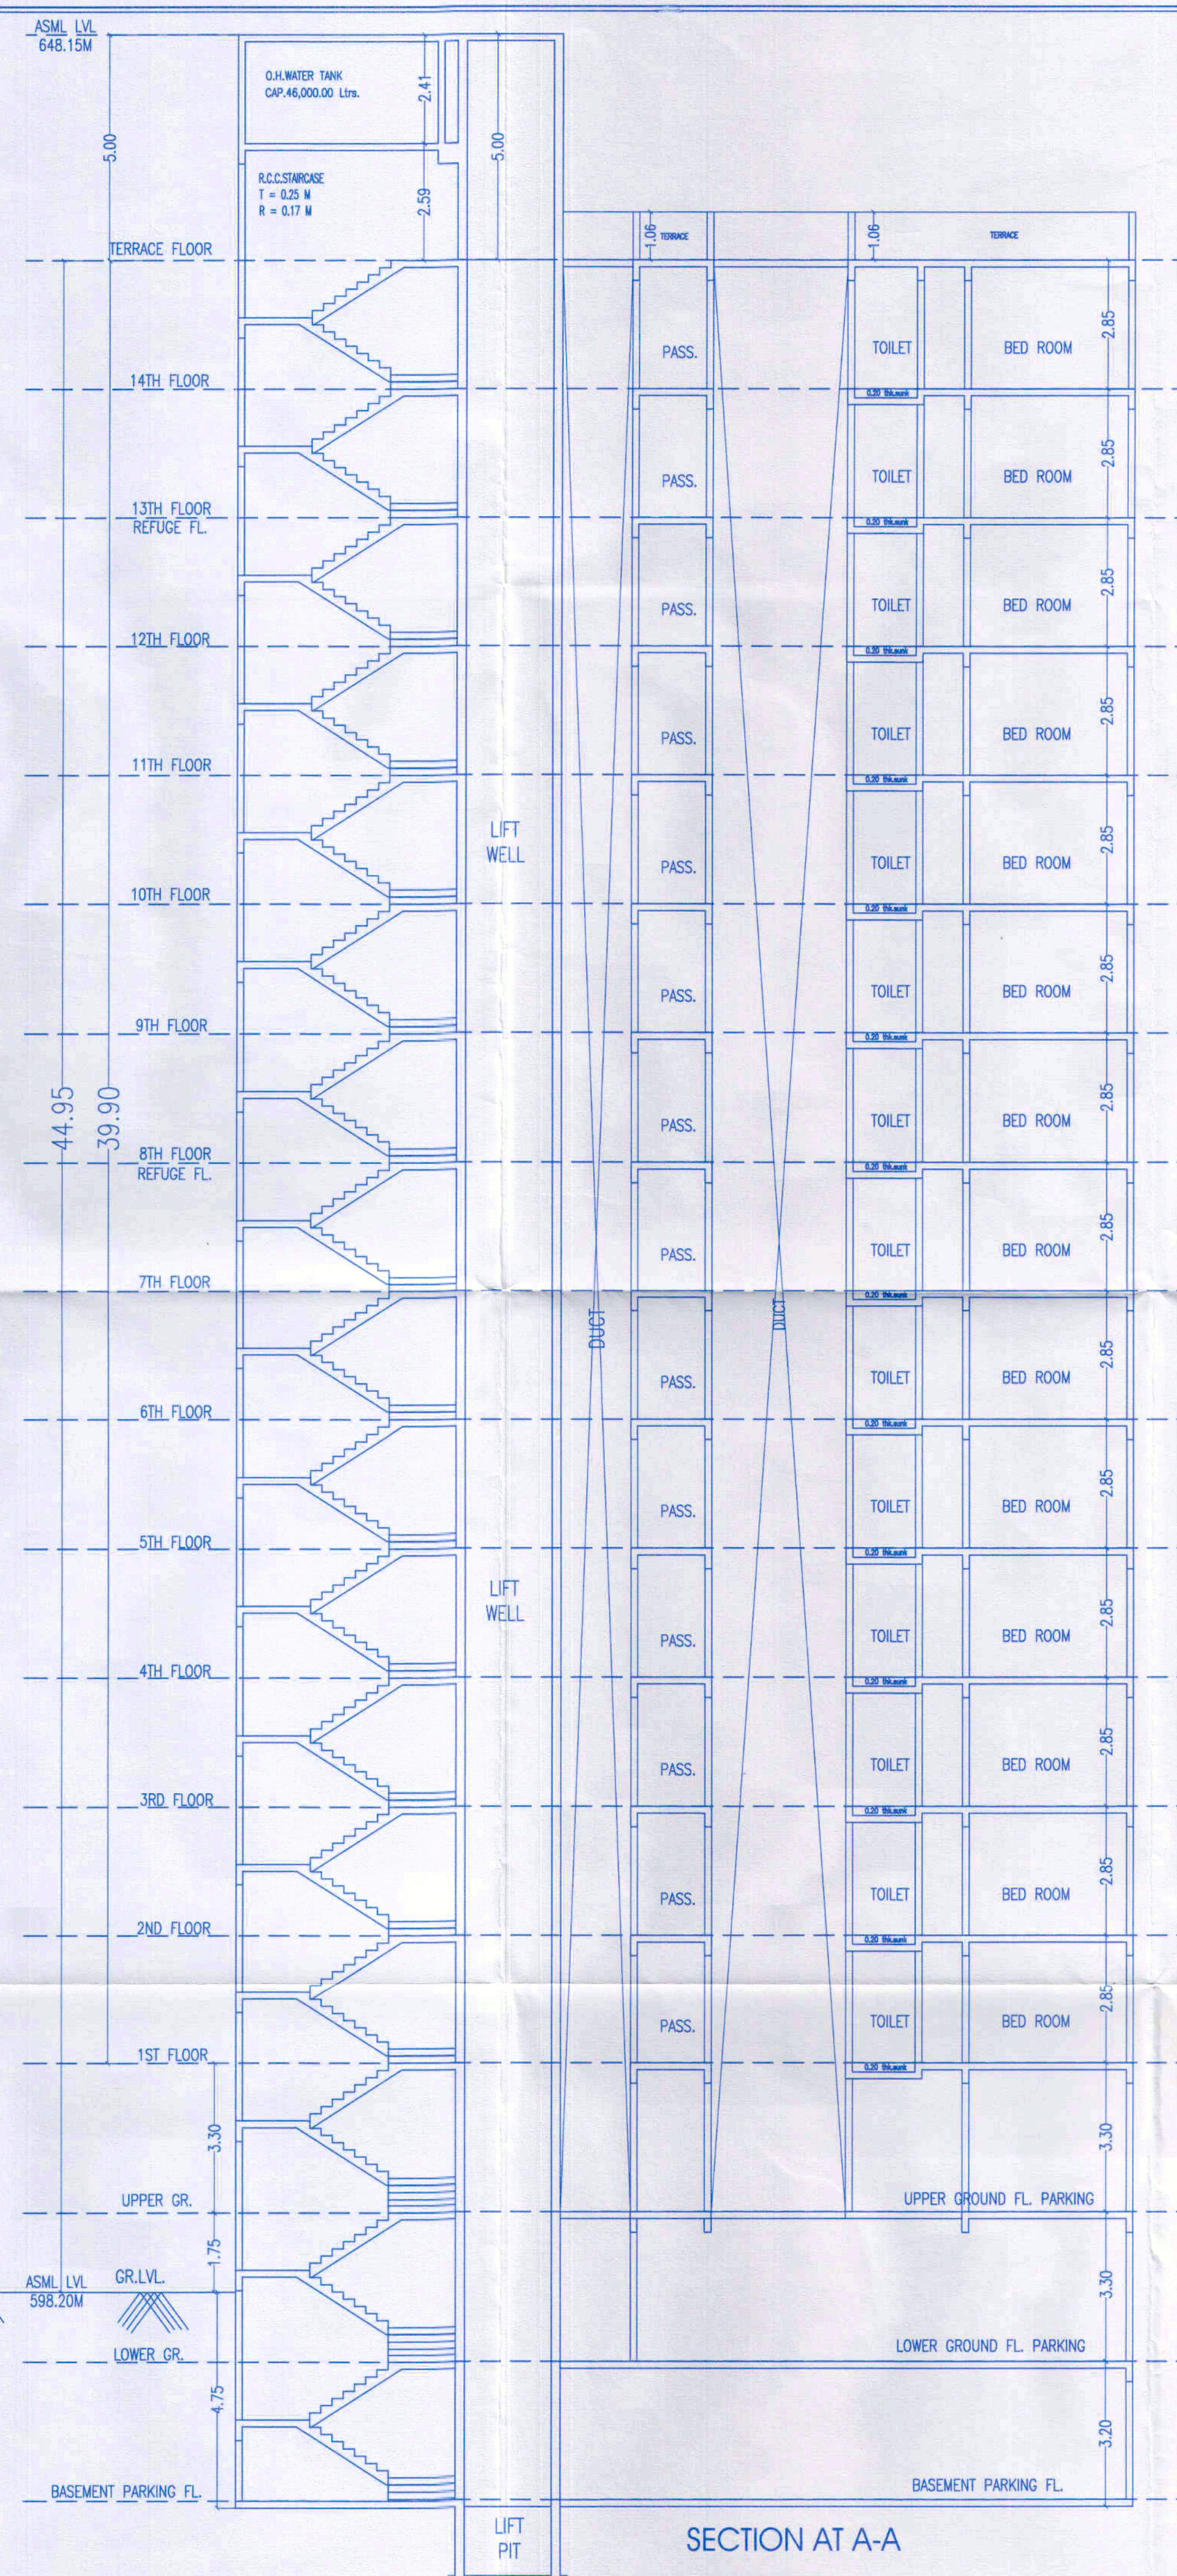

SECTION AT A-A

C WING

10/10

Revised date 1/08/2025
APPROVED SUBJECT TO CONDITION
APPROVED UNDER COMMENCEMENT
CERTIFICATE NO. CC/1681/25

Building Inspector Deputy Engineer
(Jr. Engg./Sect. Engg.)
BUILDING PERMISSION DEPT.
ZONE-2, P.M.C.



ARCHITECT	OWNER
Ar. PRAKASH KULKARNI CA/98/22909	Trimurti Developer's Through Mr. Santosh T. Todkar. Mr. Tanaji M. Dasvadkar.

PROJECT
REVISED LAYOUT OF RESIDENTIAL BUILDING ON
S.NO. 116/7/1/AMENITY SPACE, 116/7/4 PLOT-3, 117/1A,
AT-DHAYARI, TAL. HAVELI, PUNE.

ARCHITECT
PRAKASH KULKARNI
ankur associates
ARCHITECTS
TEJVALAYA, OFF. NO.-101, 1ST FL., CTS. NO.-1187/19, GHOLE ROAD, SHIVAJINAGAR,
PUNE - 411 005, PHONE - 020 66042800 / 01 / 02
Email : prakash@ankurassociates.in

DATE	SCALE	DRN BY
28/07/2025	1:100	Shabbir

D:\Shabbir\PMC\Trimurti Developer's\SUBMISSION\Full Potential\06 MD_28-07-2025.dwg